


REVISIONS			
Rev.	Description	Chk'd	Date
P01	Planning Issue	DH	08.01.24




Site Location Plan

1 : 1250

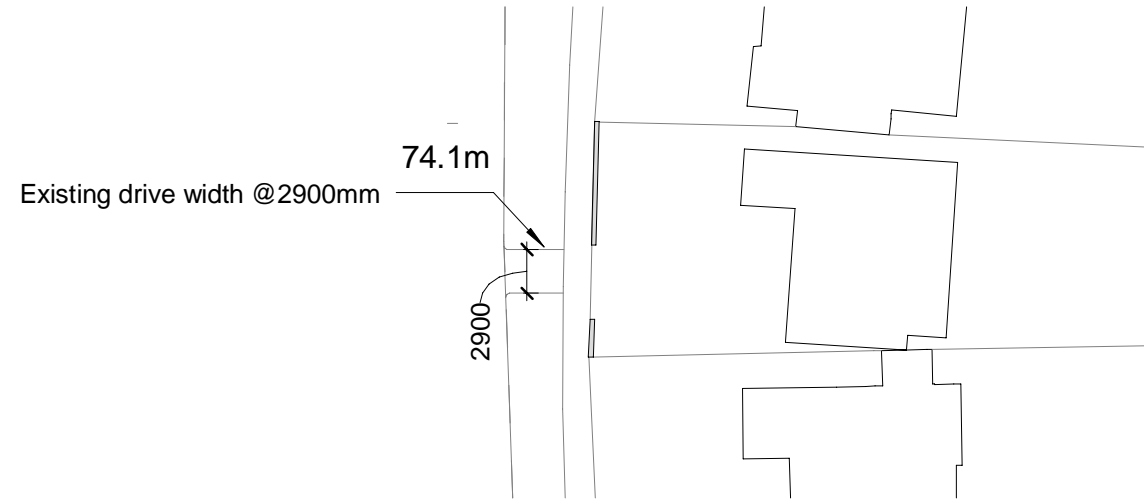

Existing Site Plan

1 : 500

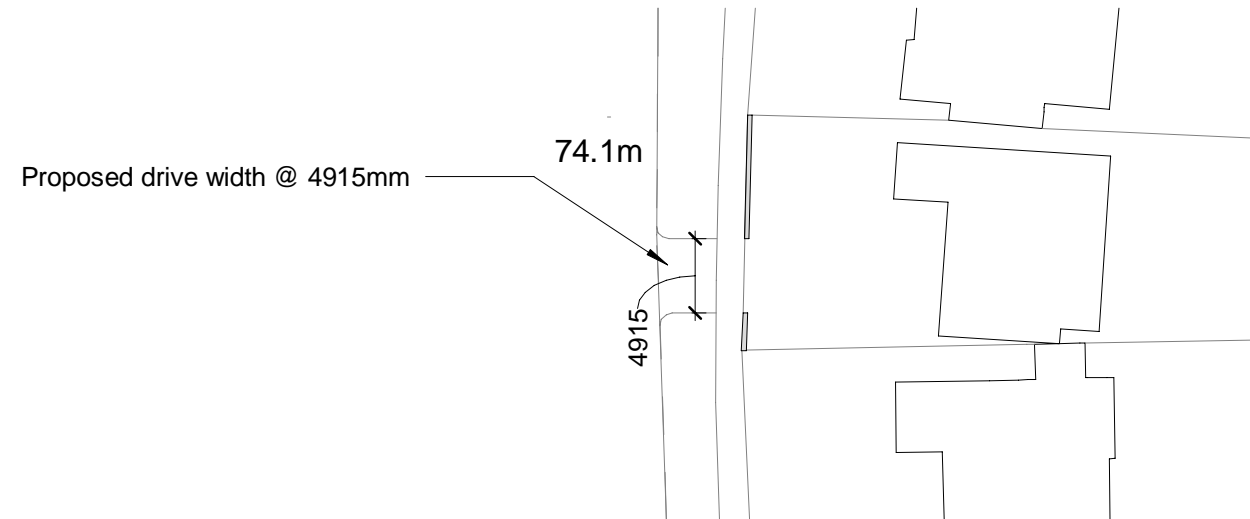

Proposed Site Plan

1 : 500

NOTES:

Planning Issue

SCALE: As indicated

PROJECT TITLE
152 Lillington Road, Leamington Spa

DRAWING TITLE
Site Location Plan

CLIENT
Mr Navin Sahadeo

FLAT 5 | 15 CLARENDON SQUARE
LEAMINGTON SPA | WARWICKSHIRE
CV32 5QT | TEL: 07792764096

SUITABILITY	DRN	DH	CHK	PT	APP	DH

Drawing No: 202401-SUM-XX-XX-DR-001 Rev P01