


Notes

1. Rainwater hopper & downpipe, position indicative
2. Sedum green roof
3. Rooflight(s)
4. Powder coated capping to perimeter of roof
5. Air source heat pump. Size and location indicative only

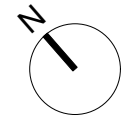

0 0.5 1.0 1.5 2.0 2.5m

1:50 @ A3

Notes: -

Rev: **A** 14.08.2023 Dance Hall rooflights enlarged and reduced from x6 to x3

Issue Planning

Date: **19th July 2023**

Project: **St Michaels Dance Hall
St Michael on the
Mount Parish Hall
BS2 8BE**

Title: **Proposed Roof Plan**


Drawn: **BB** Checked: **CM**

Scale: **1:100 at A3 (1:50 at A1)**

Drawing: **1278-P-112A**

ASKEW CAVANNA
architects

14 Backfields Lane,
Bristol BS2 8QW
T: 0117 9244606

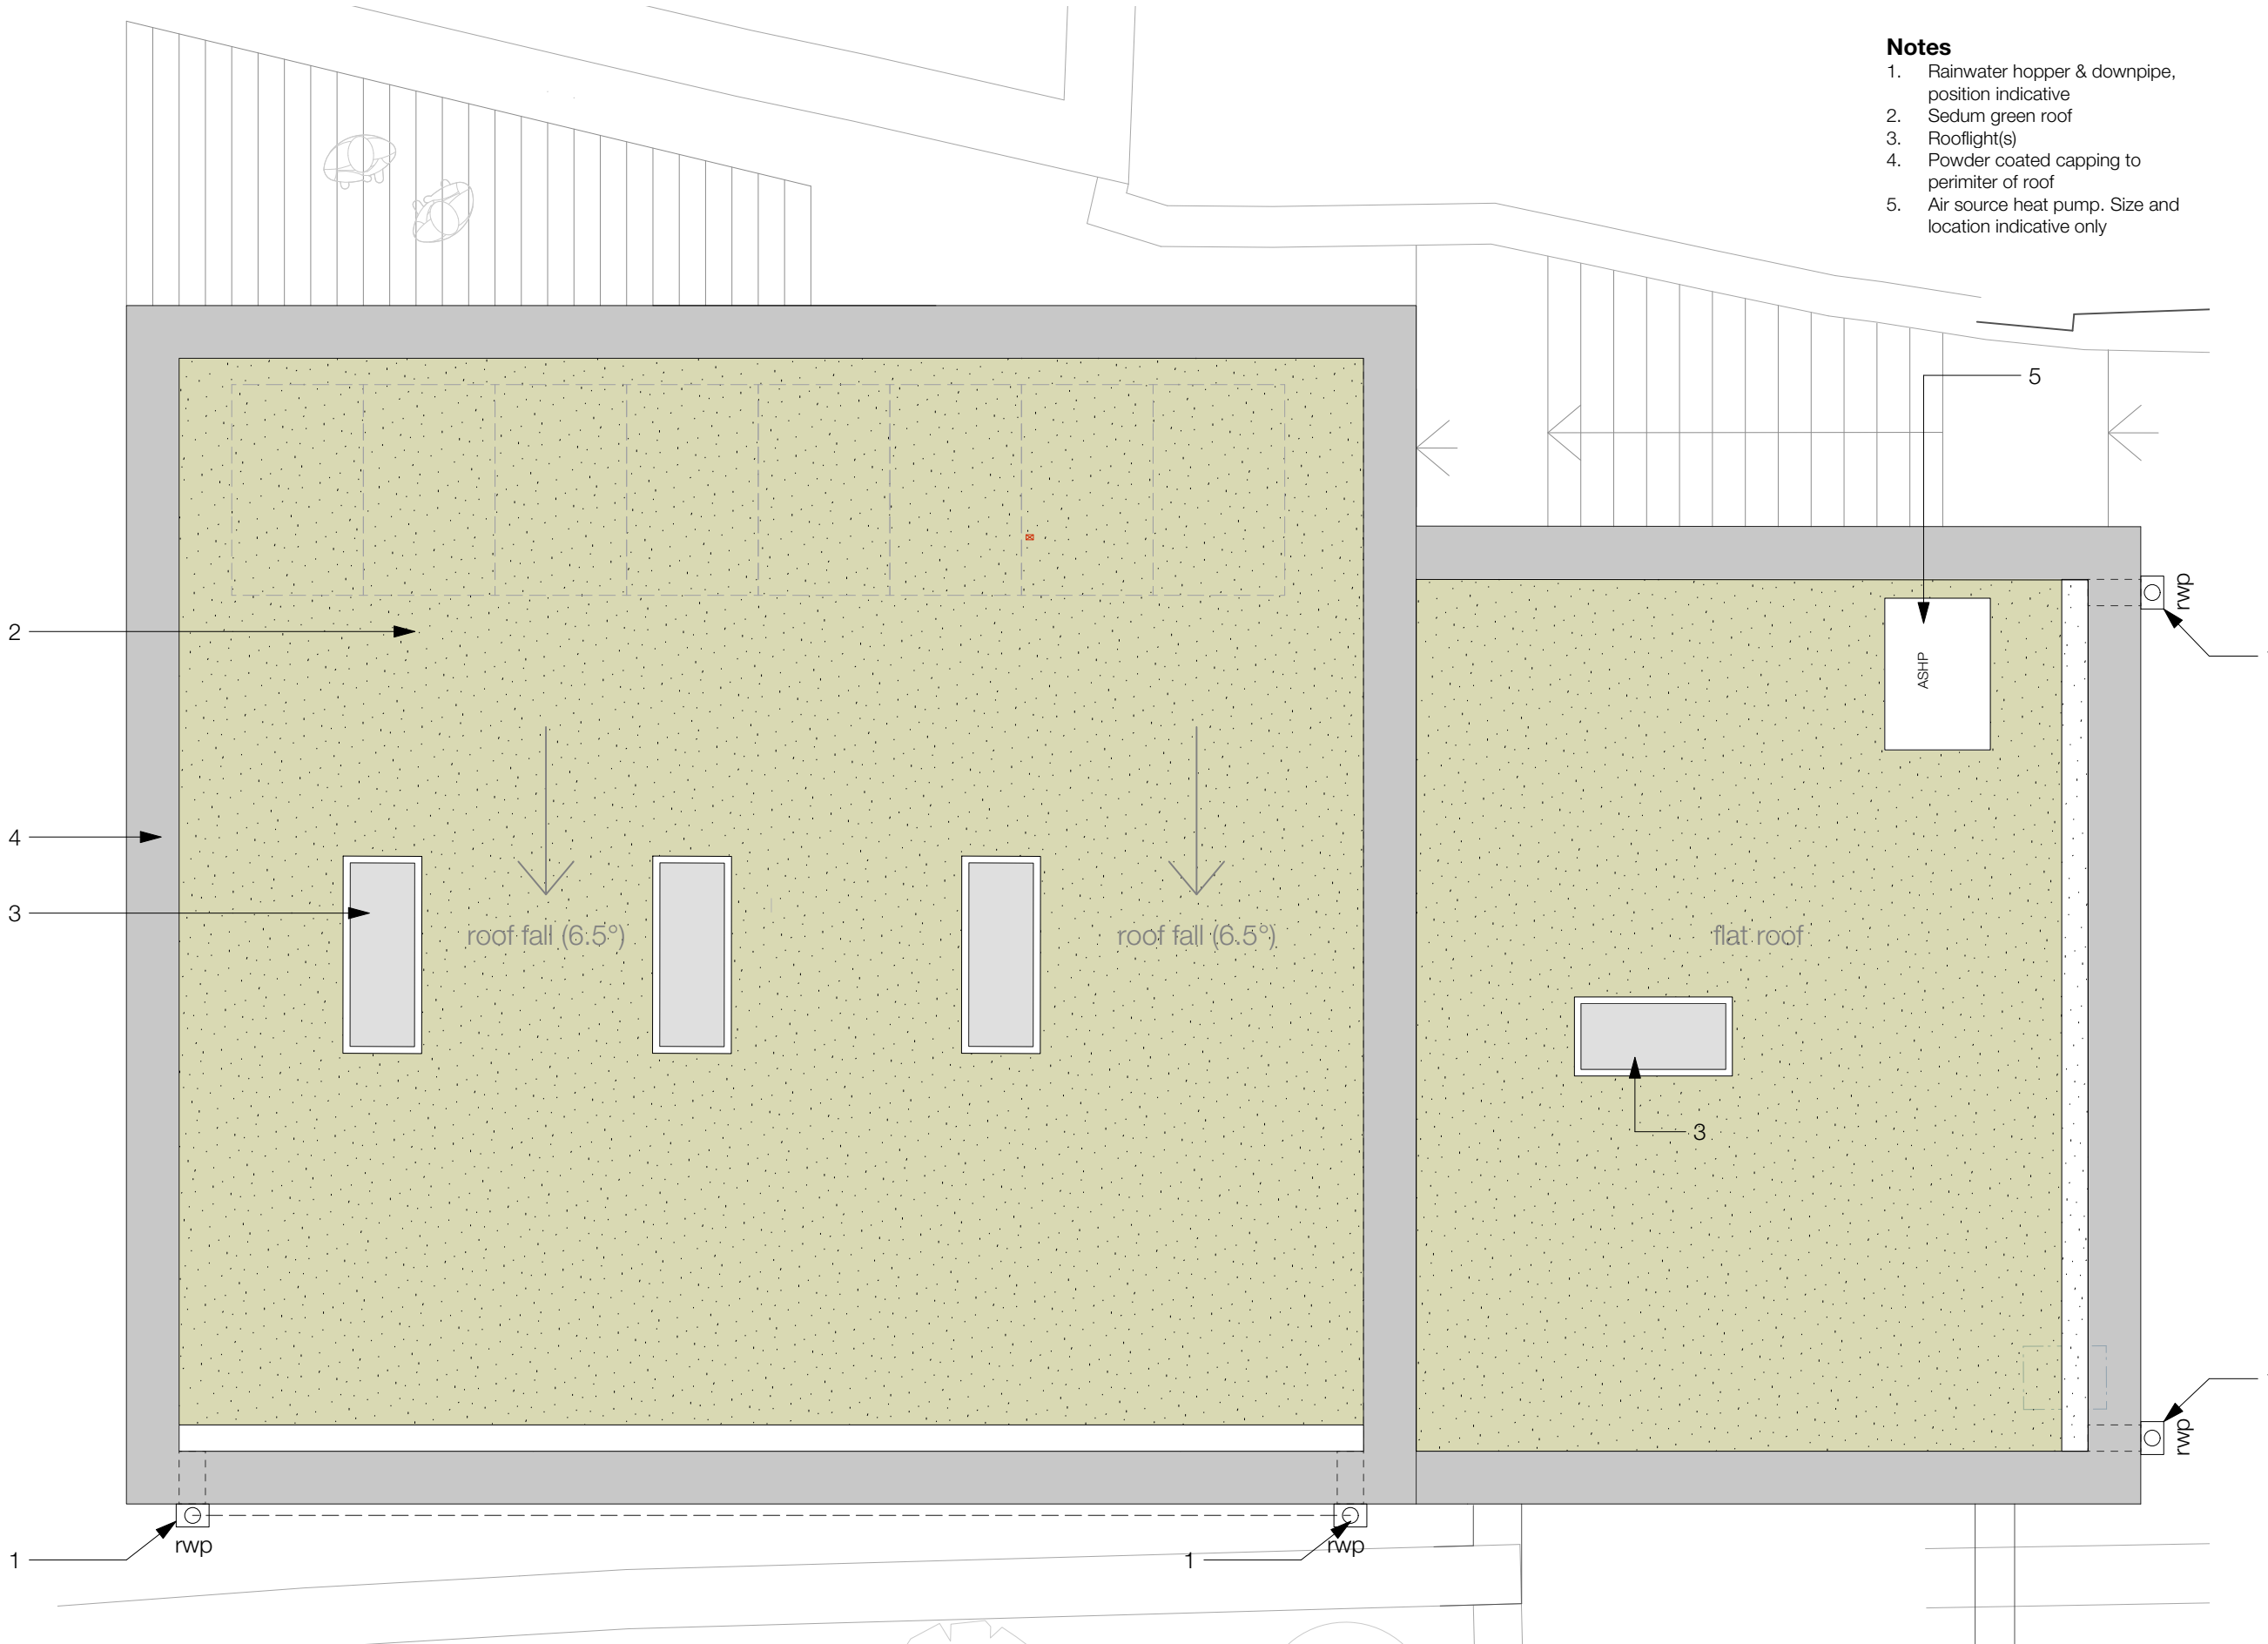

2

4

3

roof fall (6.5°)

roof fall (6.5°)

flat roof

ASHP

rwp

1

3

rwp

1

rwp

1

rwp

1