


Example cladding: Viroc composite panel cladding, vertically ribbed, red colour



Example image: 'Hidden' entrance door in brick wall

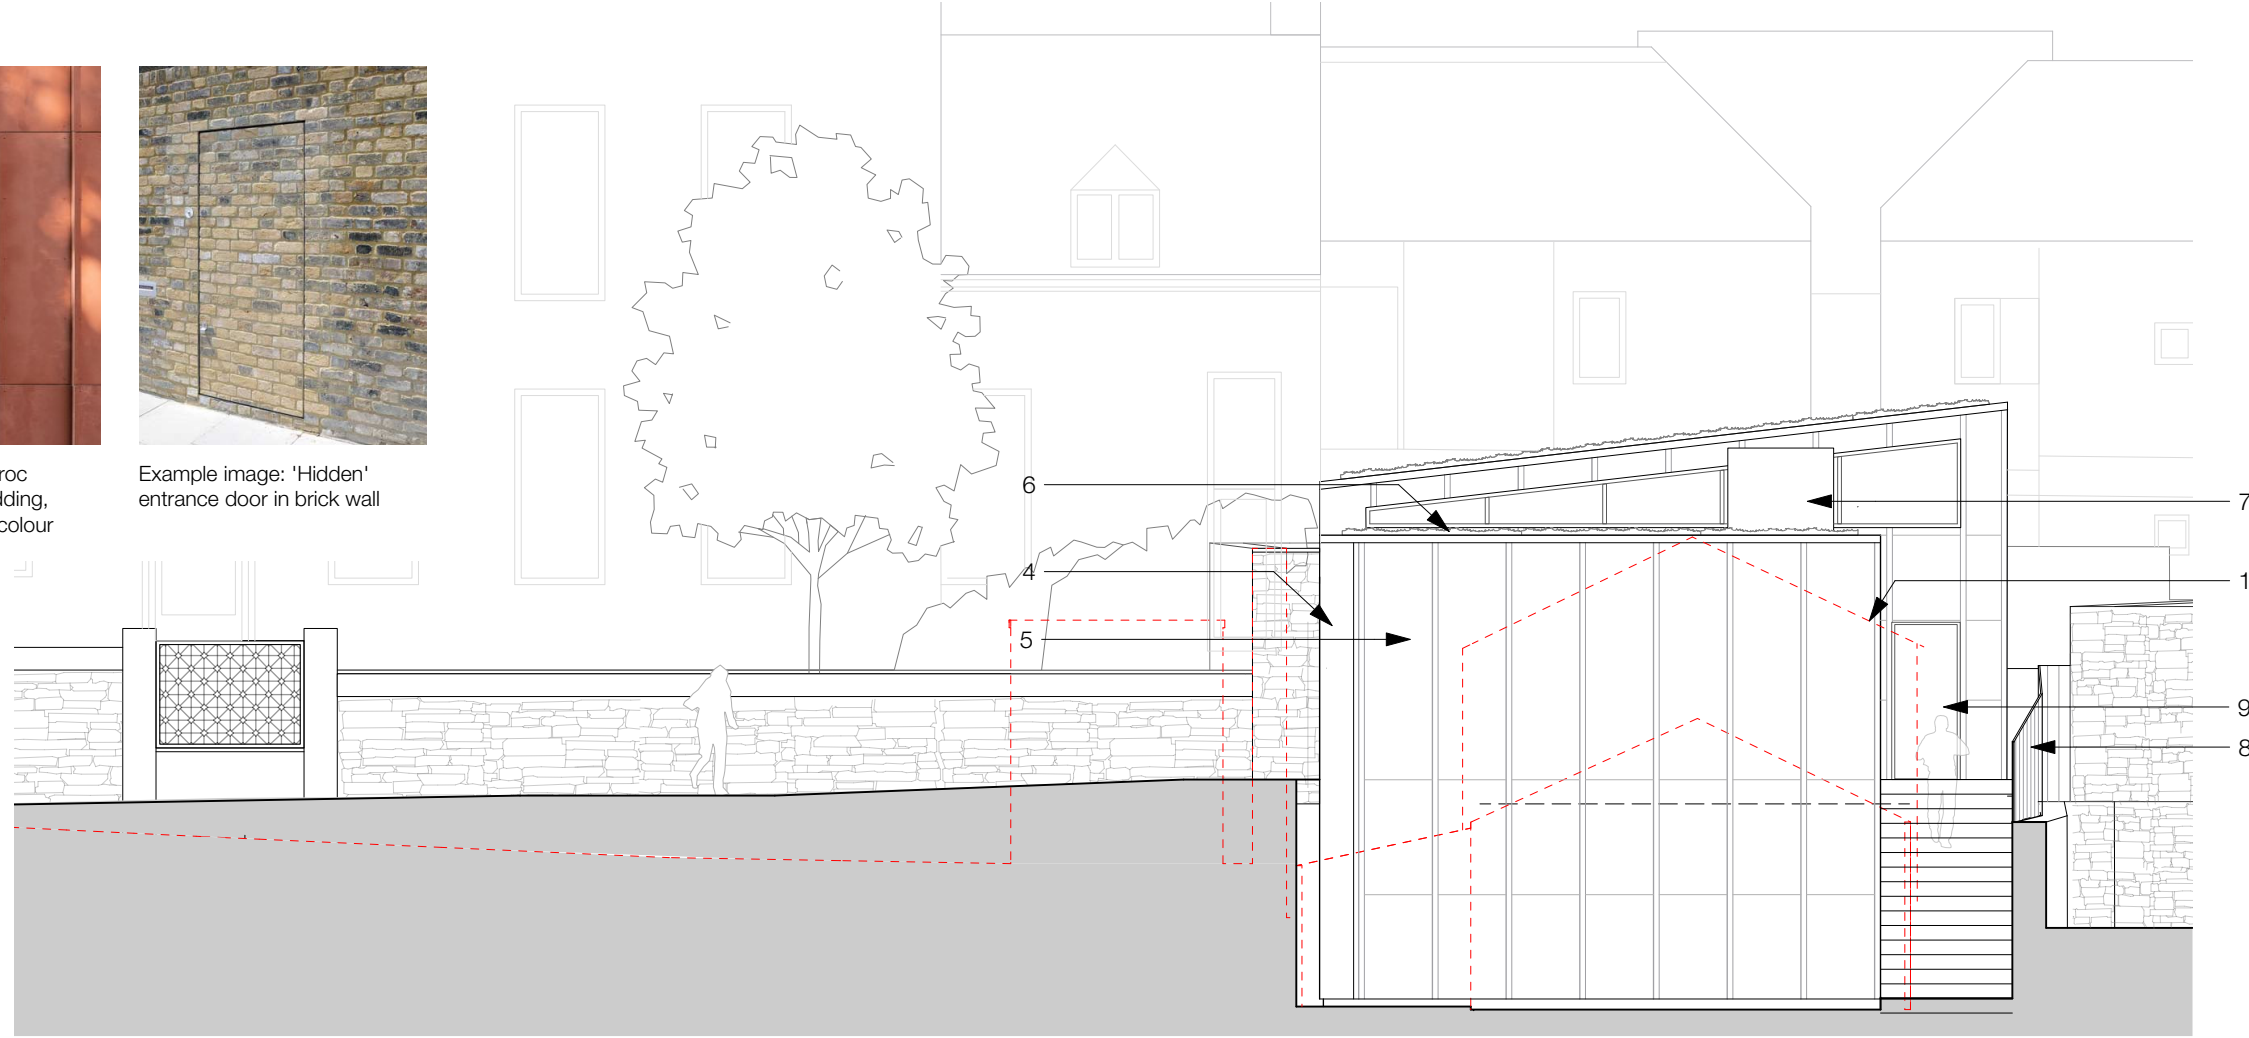

0 1.0 2.0 3.0 4.0 5.0
1:100 @ A3

Notes: -

Elevation 1: South East Elevation

Notes

1. 'Hidden' entrance door, brick clad
2. Mixed sedum green roof
3. Powder coated aluminum cappings
4. Red brick, to complement parish hall brick
5. Panel cladding with vertical ribs, red colour
6. Timber framed clerestory windows
7. Air source heat pump. Size and location indicative only
8. New fencing
9. Flush panel door, with reveals, red colour
10. Outline of hut to be demolished

Rev: A - Detailed elevation of neighbouring Manor House

Issue Planning

Date: **19th July 2023**

Project: **St Michaels Dance Hall
St Michael on the
Mount Parish Hall
BS2 8BE**



Title: **Proposed Elevations -
South East & South
West**

Drawn: **BB** Checked: **CM**

Scale: **1:100 at A3 (1:50 at A1)**

Drawing: **1278-P-130-A**

Key Plan

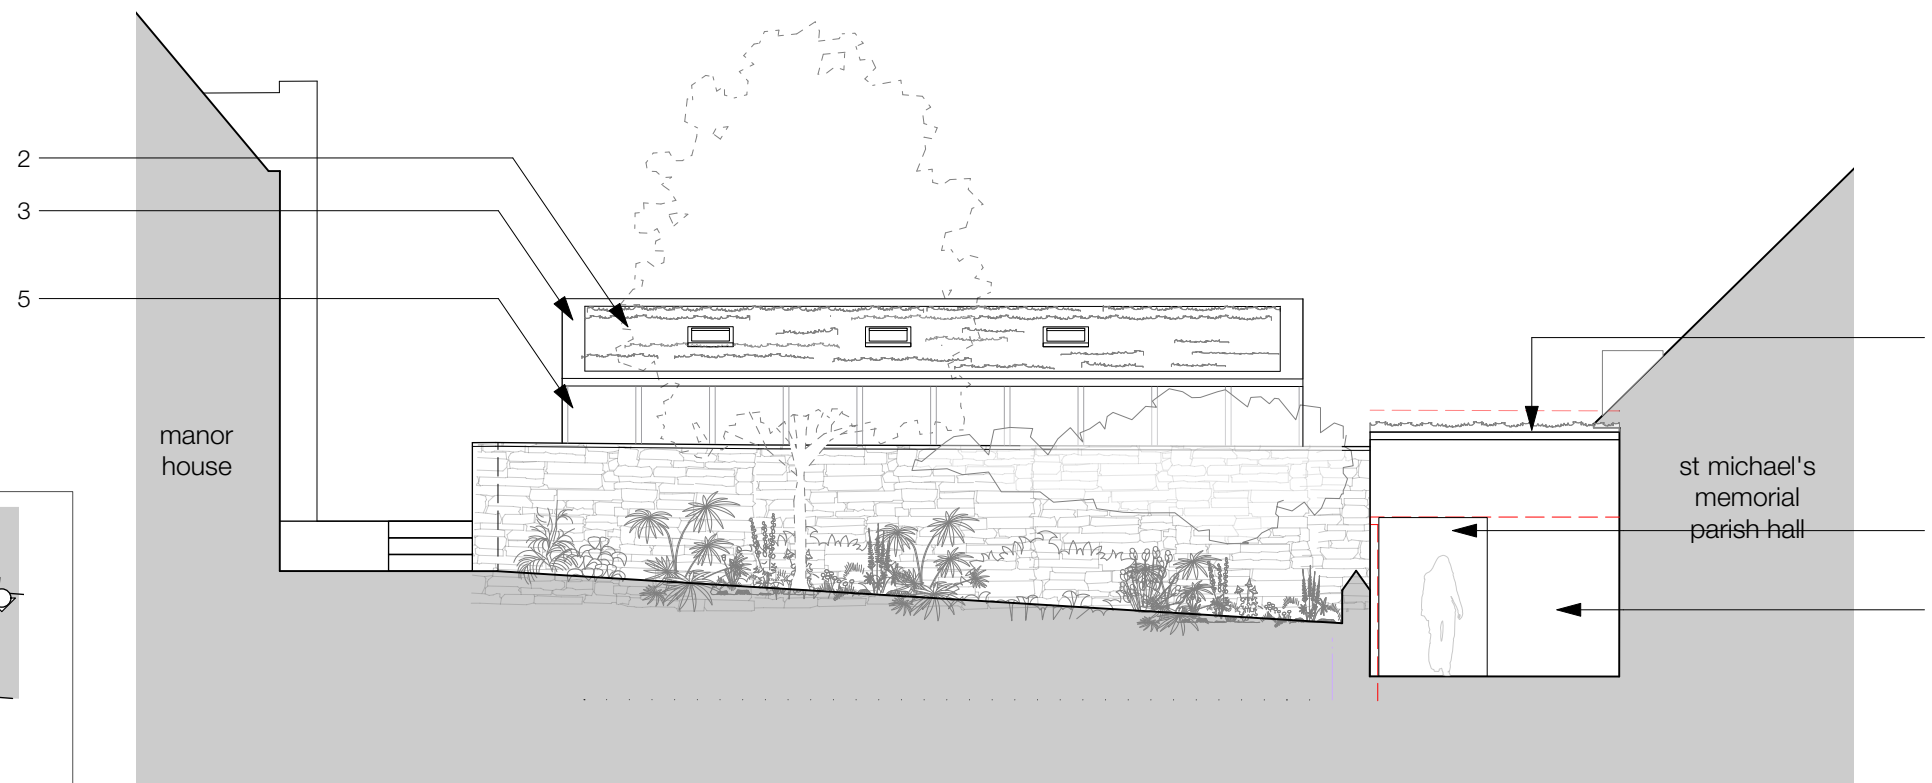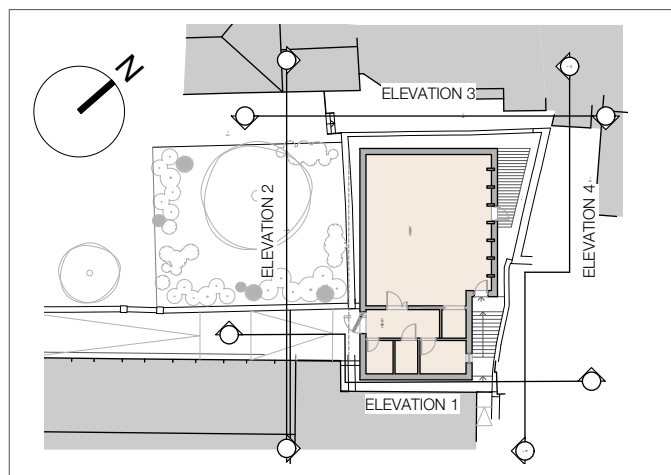

Elevation 2: South West Elevation

ASKEW CAVANNA
architects

14 Backfields Lane,
Bristol BS2 8QW
T: 0117 9244606