
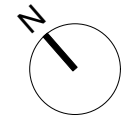


**Notes**

- 1. Newly formed steps (concrete)
- 2. Access to LGF store/plant room

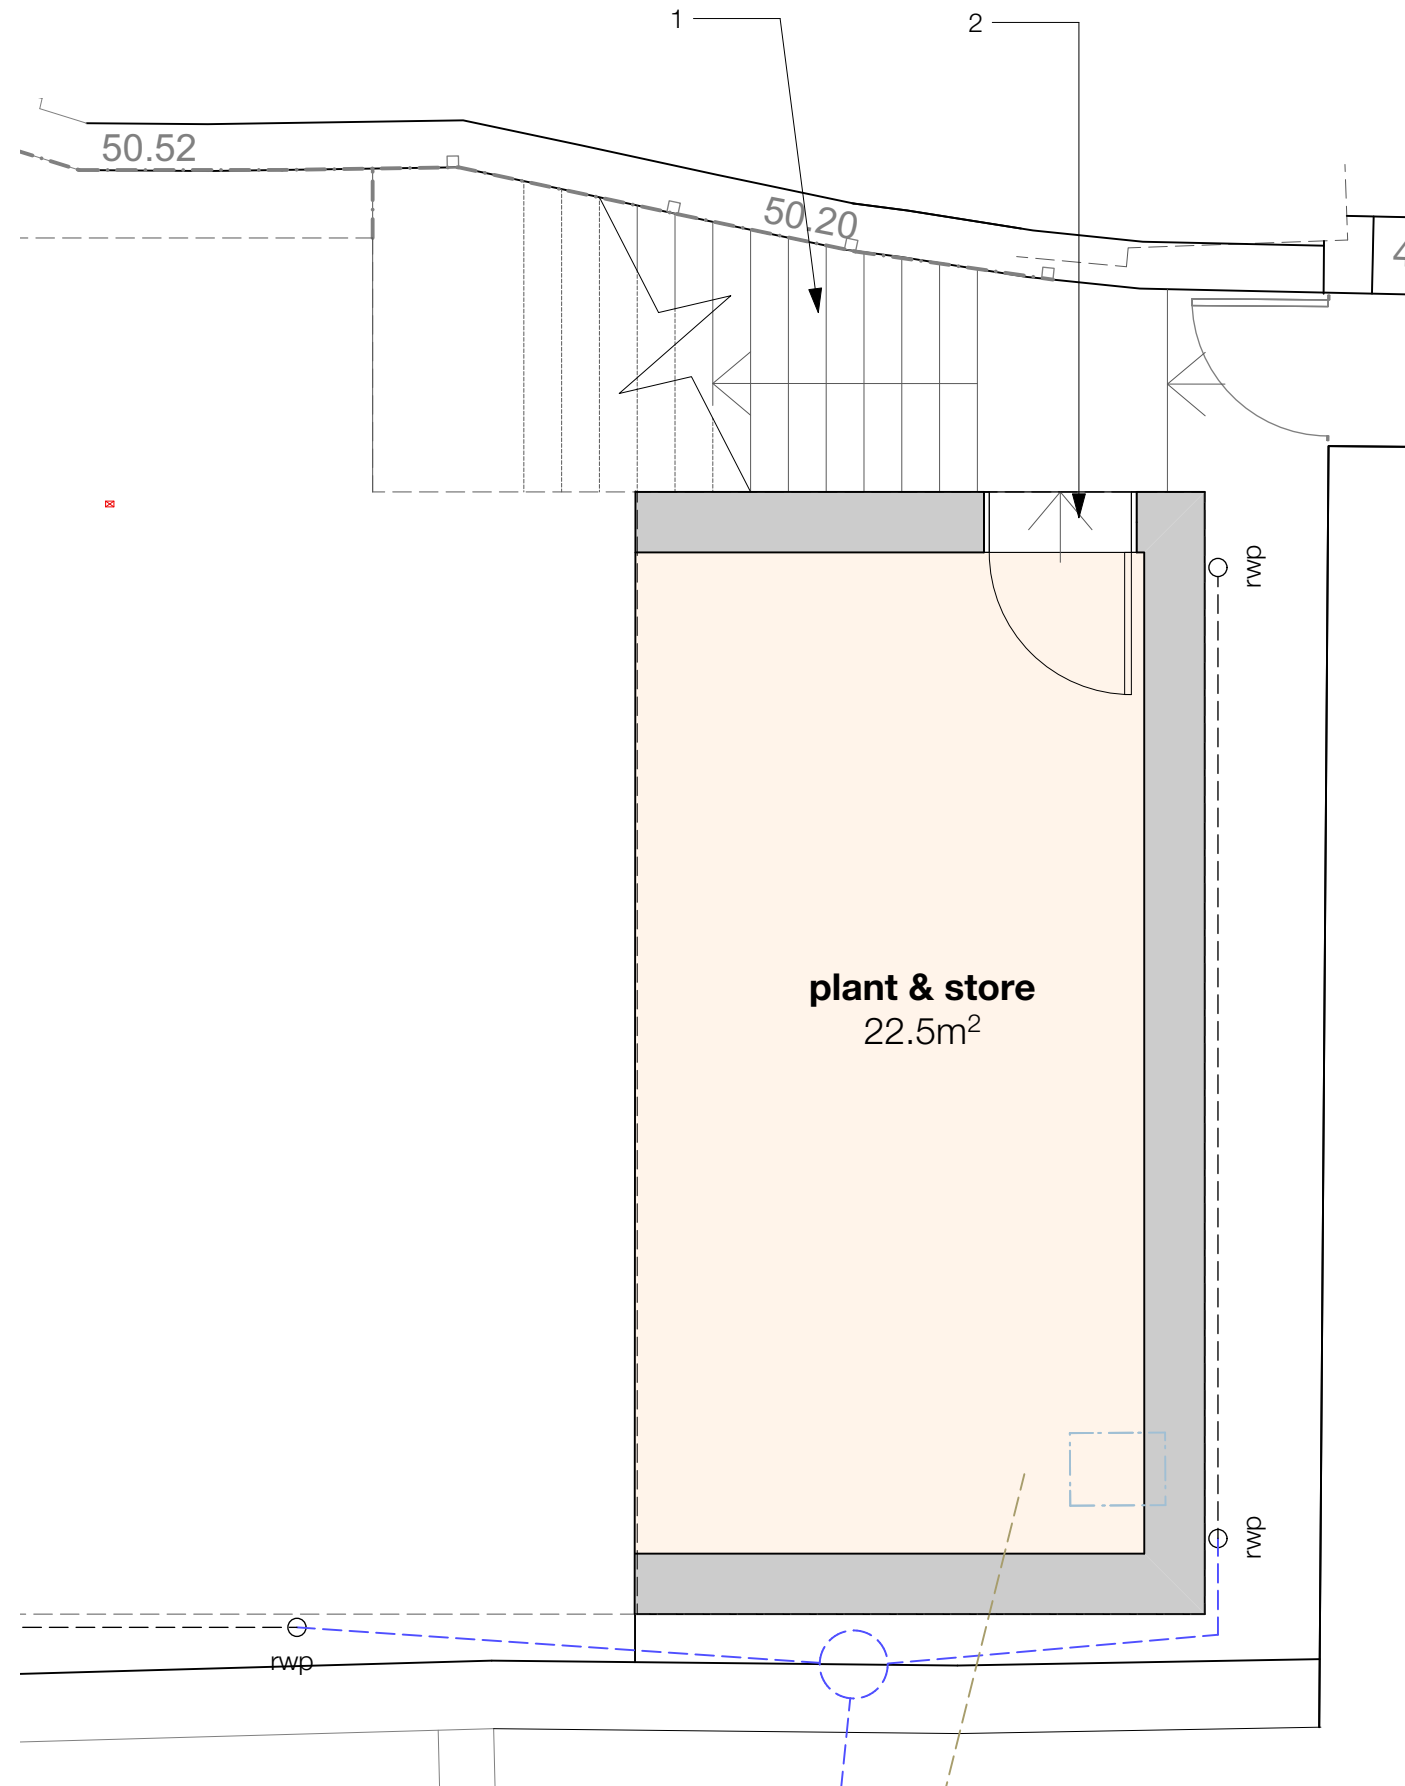

0 0.5 1.0 1.5 2.0 2.5m

1:50 @ A3

Notes: -

Rev:

Issue Planning

Date: **19th July 2023**

Project: **St Michaels Dance Hall  
St Michael on the  
Mount Parish Hall  
BS2 8BE**

Title: **Proposed Lower  
Ground Floor Plan**

Drawn: **BB** Checked: **CM**

Scale: **1:100 at A3 (1:50 at A1)**

Drawing: **1278-P-111**

**ASKEW CAVANNA**  
architects

14 Backfields Lane,  
Bristol BS2 8QW  
T: 0117 9244606