


1:100 @ A3

Notes: -

Elevation 3: North West Elevation


Notes

1. Random rubble stone wall
2. Ridge of scout hut roof just visible over garden wall
3. Cementitious corrugated roof covering
4. Masonary walls, painted

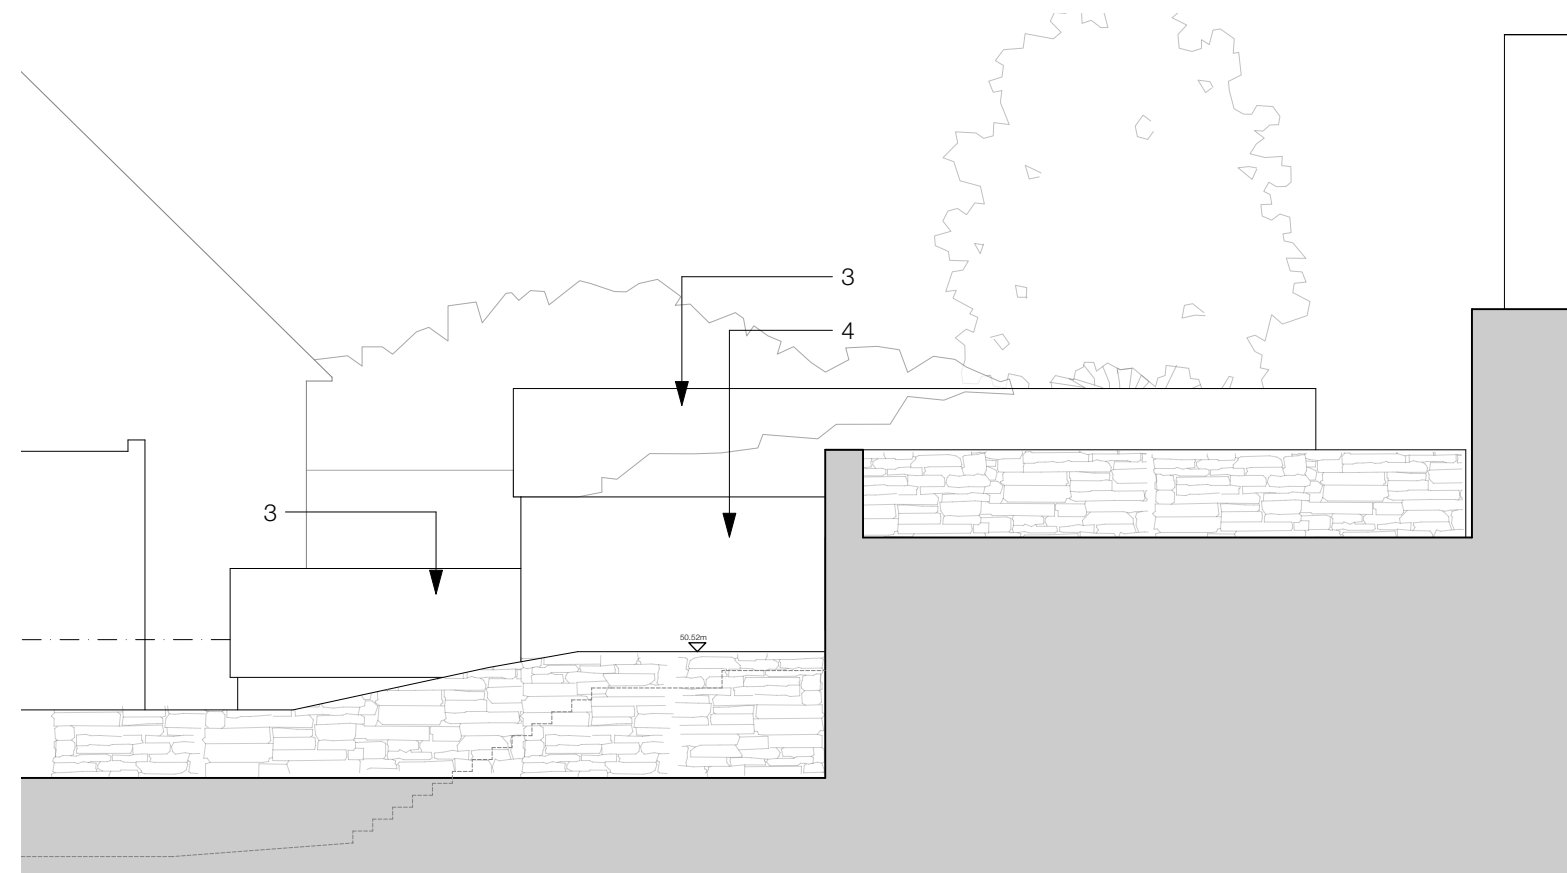

Elevation 4: North East Elevation

Key Plan

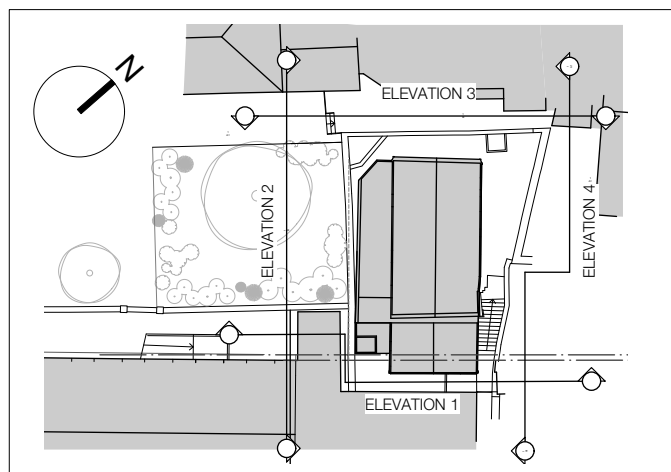

Rev:

Issue Planning

Date: **19th July 2023**

Project: **St Michaels Dance Hall
St Michael on the
Mount Parish Hall
BS2 8BE**

Title: **Existing Elevations -
North West & North
East**

Drawn: **BB** Checked: **CM**

Scale: **1:100 at A3 (1:50 at A1)**

Drawing: **1278-P-031**

ASKEW CAVANNA
architects

14 Backfields Lane,
Bristol BS2 8QW
T: 0117 9244606