



GROUND FLOOR PLAN AS EXISTING 1:50 @ A1

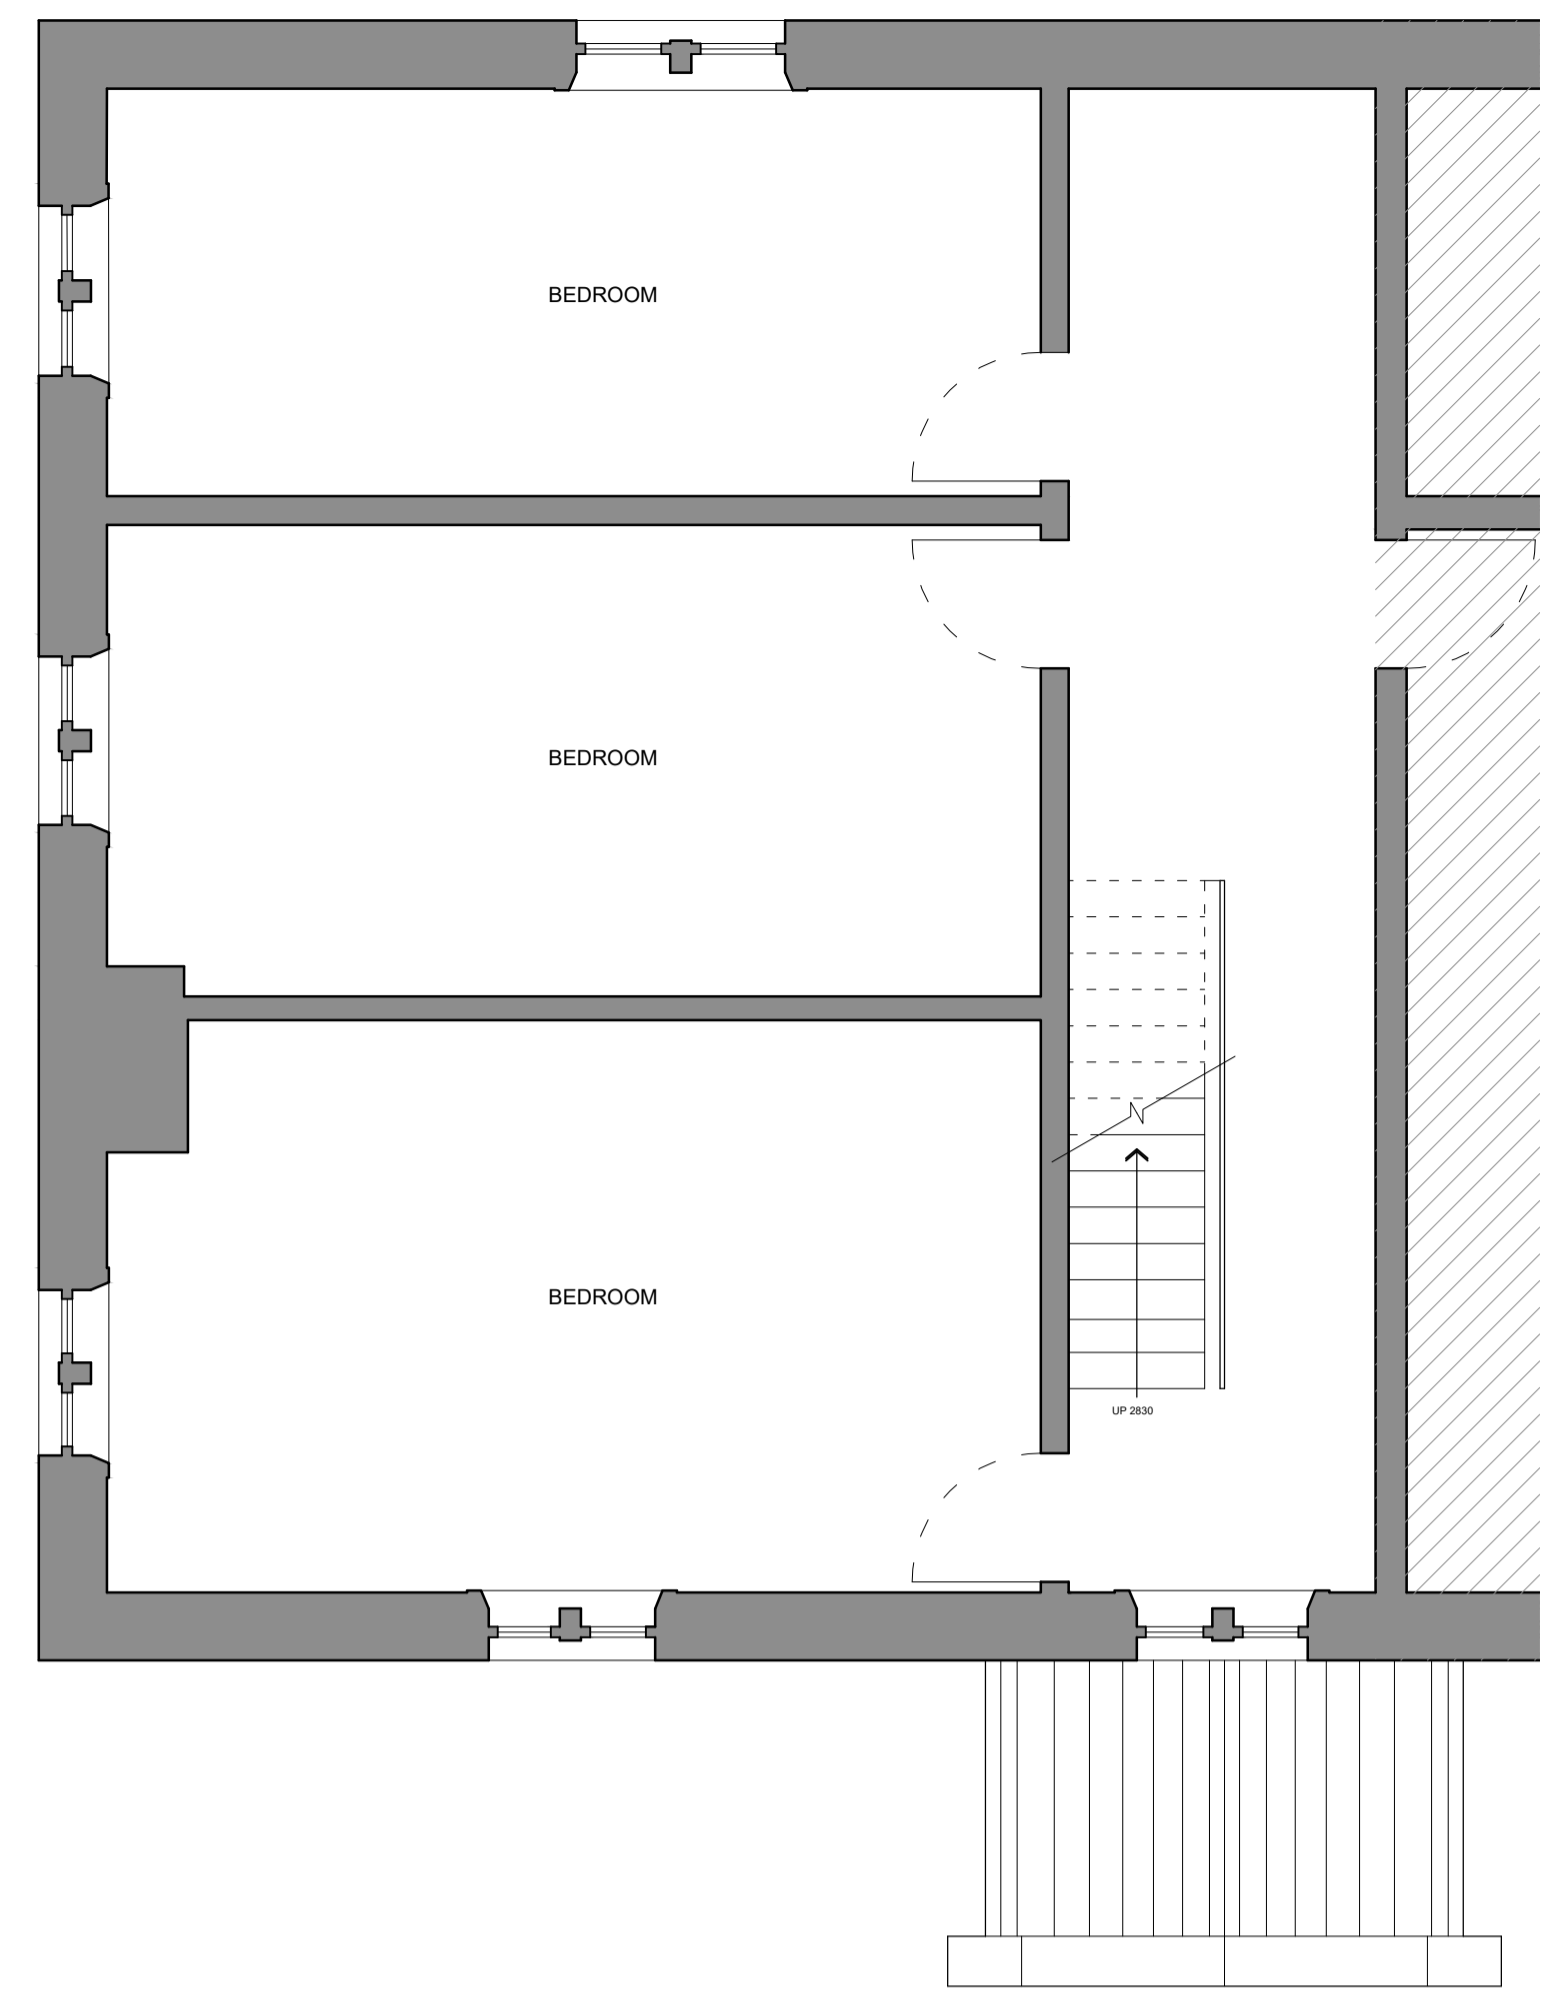

FIRST FLOOR PLAN

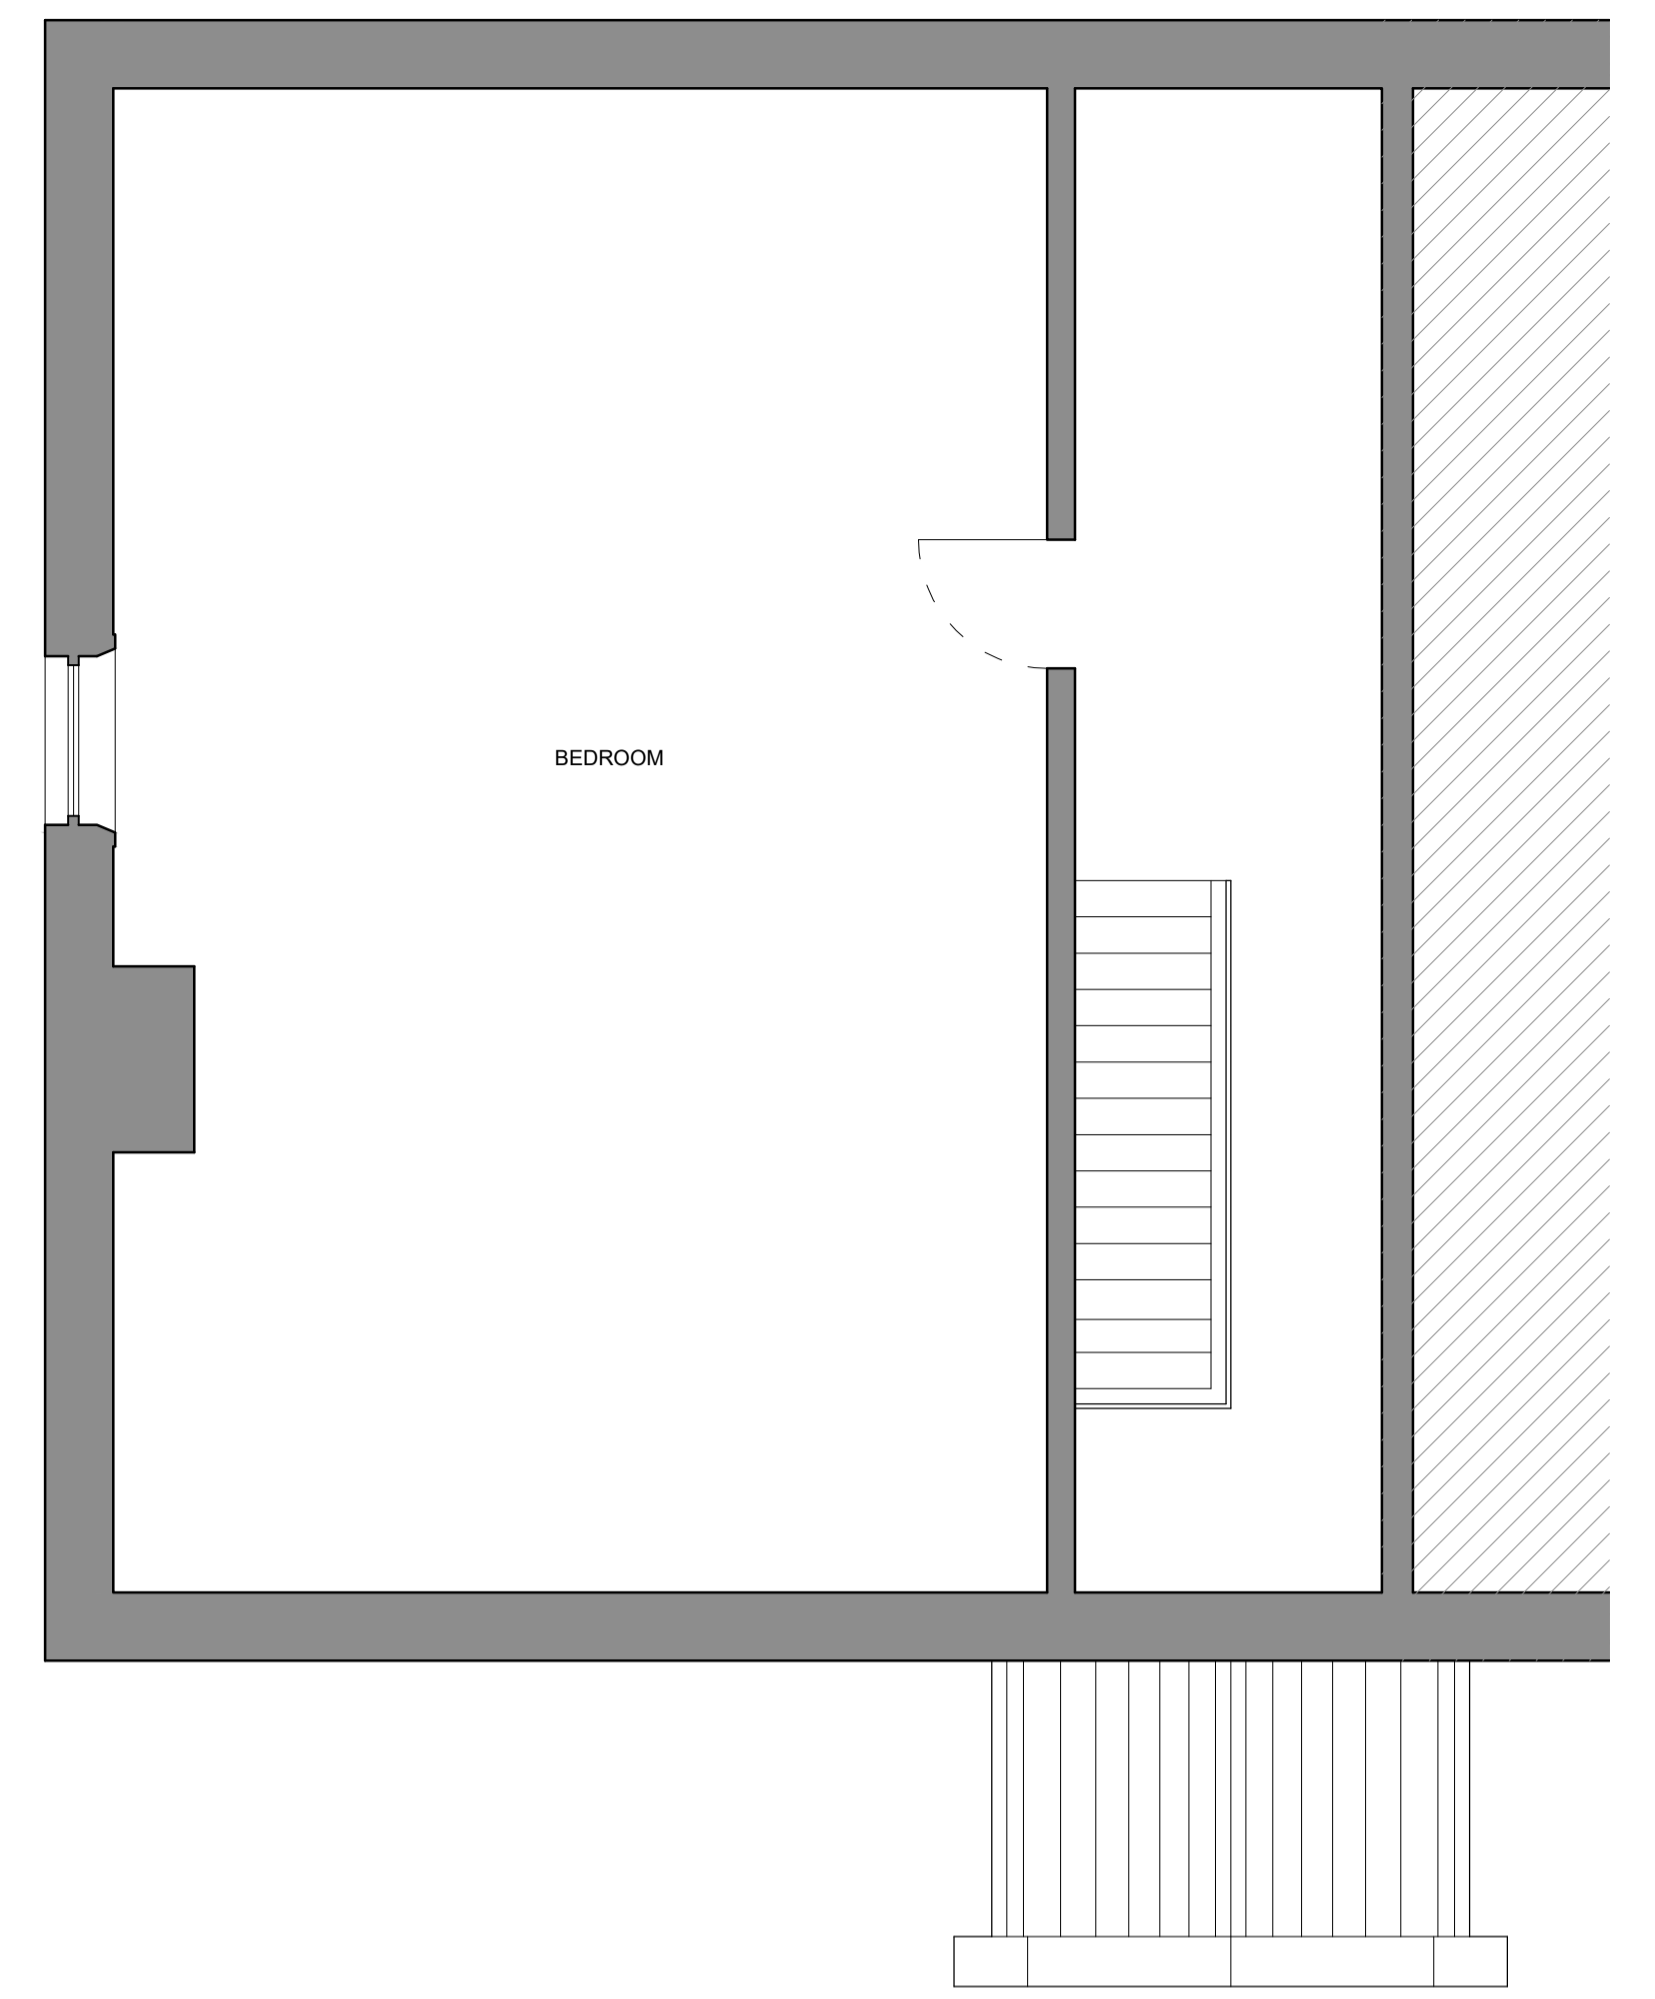


SECOND FLOOR PLAN




WEST ELEVATION 1:100 @ A1




SOUTH ELEVATION

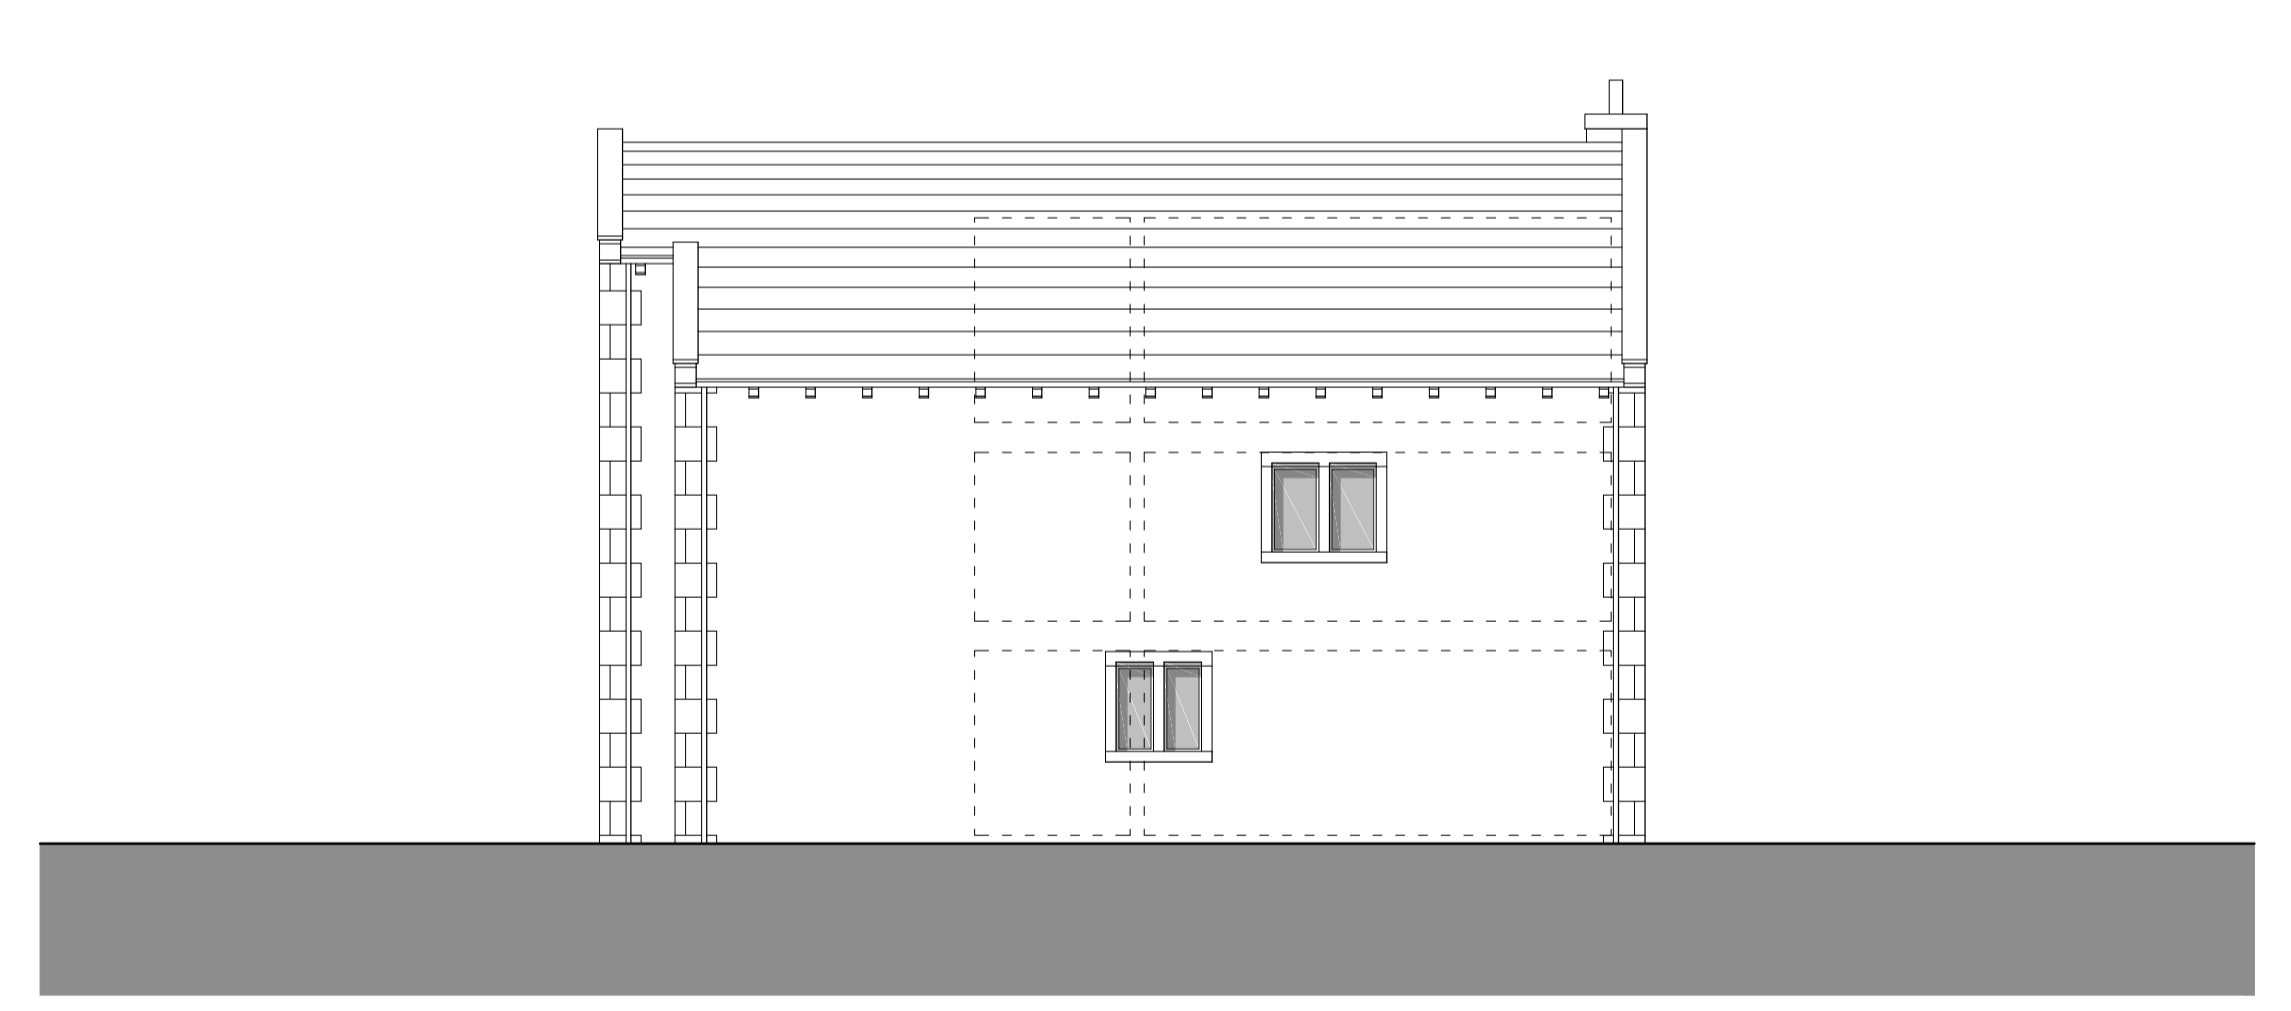

NORTH ELEVATION

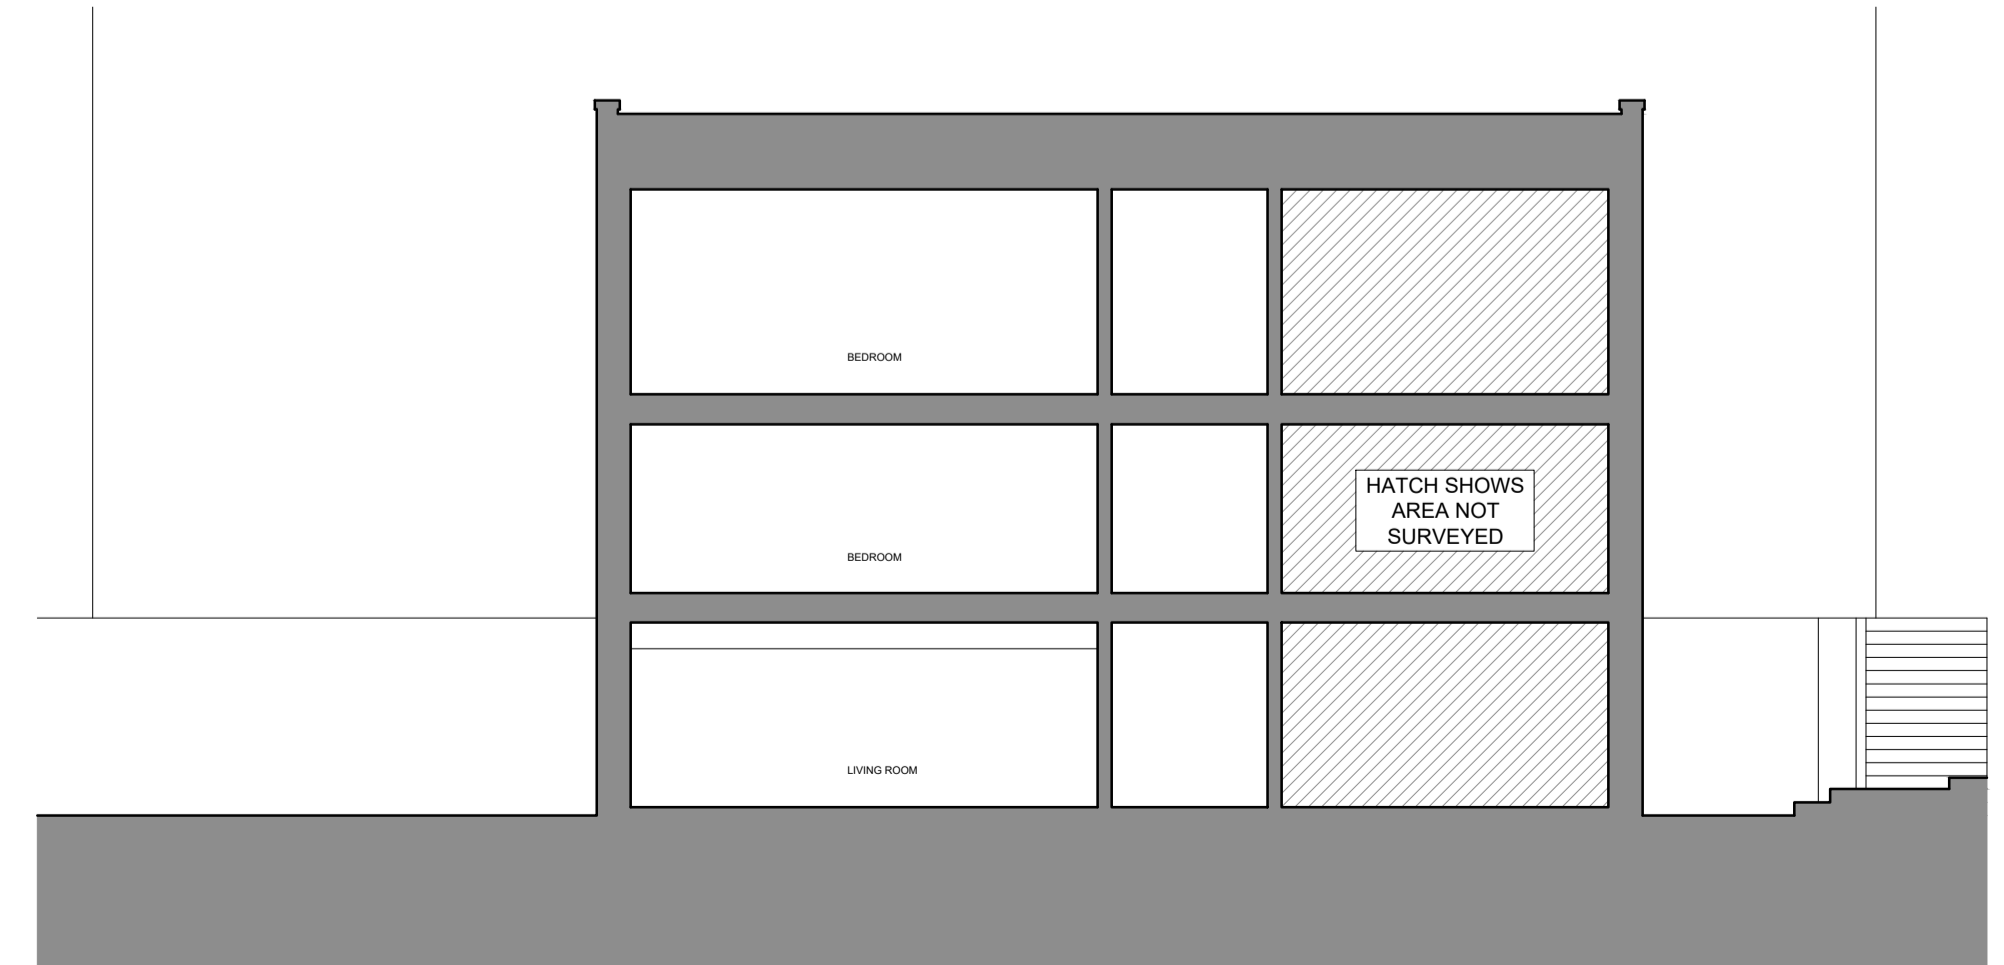

SECTION A-A 1:100 @ A1

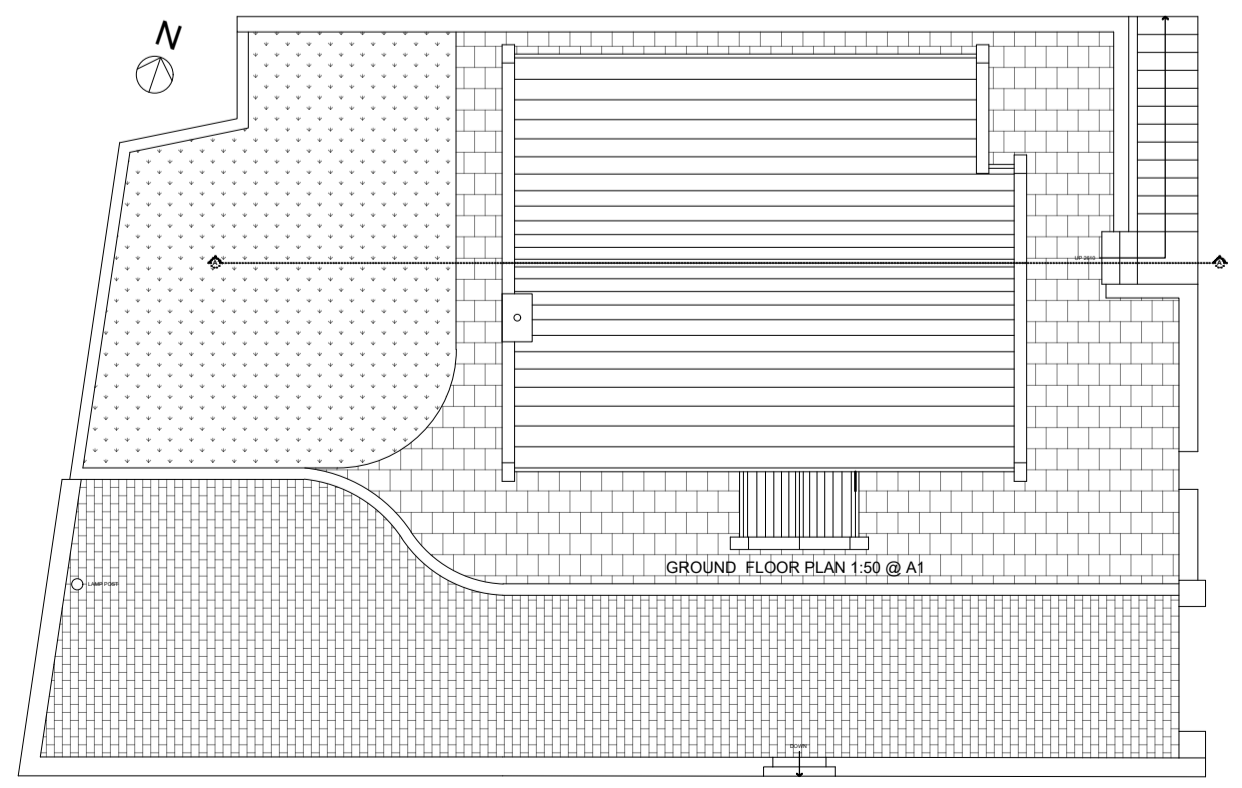

SITE PLAN AS EXISTING 1:200 @ A1

HAWDON RUSSELL ARCHITECTS
Royal Institute of British Architects
 RIBA Chartered Practice
 Established 1986

01422 834291
 info@hra86.com
 62 Wharf Street, Sowerby Bridge, HX6 2AE

Proposed Extension at:
Valley View Farm,
 Peckett Well, Hebden Bridge, HX7 8RS

Scale: TO SCALE @ A1 Drawing Number: 37/2452/01
 Date: December 2023 Revision:

Drawn: MJM/MB

Drawing Title:
 AS EXISTING
 PLANS, SECTION
 & ELEVATION

This drawing, together with the design illustrations, is copyright, and may not be reproduced in any form, without the written consent of the Architect. DO NOT SCALE OFF THIS DRAWING EXCEPT FOR PRICING PURPOSES OR FOR DETERMINATION OF BASIC LAYOUT. ONLY FIGURED DIMENSIONS TO BE USED; ALL DIMENSIONS TO BE CHECKED ON SITE.