



**NOTES.**


1. Do not scale this drawing. All site dimensions and levels to be checked on site by contractor prior to ordering of materials.
2. To be read in conjunction with all other project drawings including engineering information by others.
3. Should the ground or structure, disturbed as a direct result of the works, be found to contain harmful or dangerous substances, as noted under 3.1.2, 3.1.5 & 3.1.6 of the Building Regulations, Contractor to inform the Building Standards Service, and details of the necessary risk management and remedial works submitted for same.

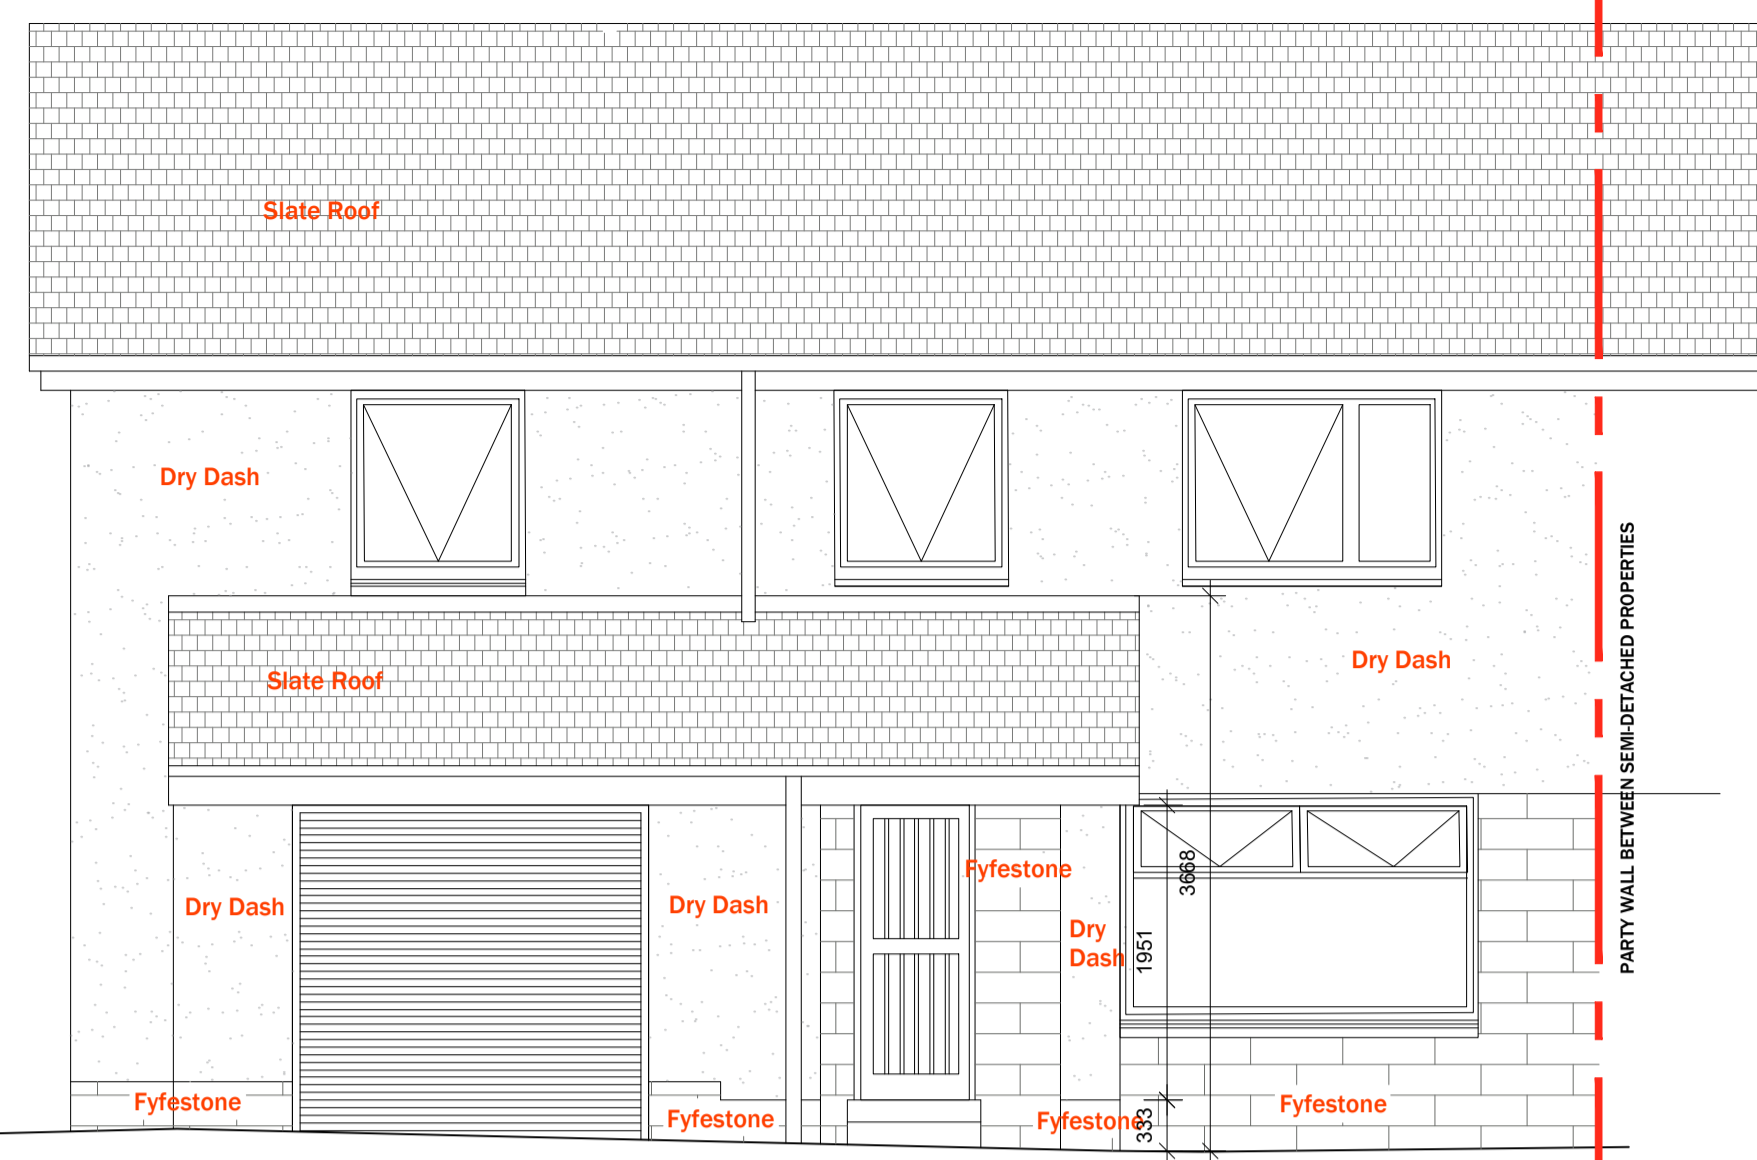

NORTH ELEVATION

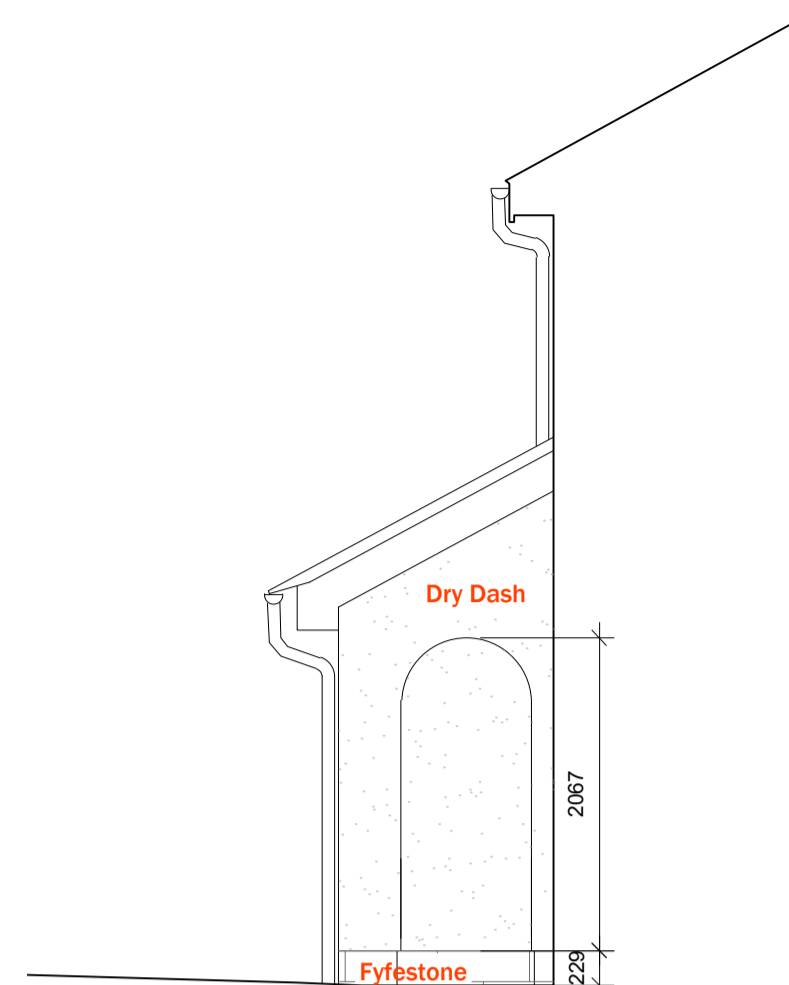

NORTH WEST SECTIONAL ELEVATION

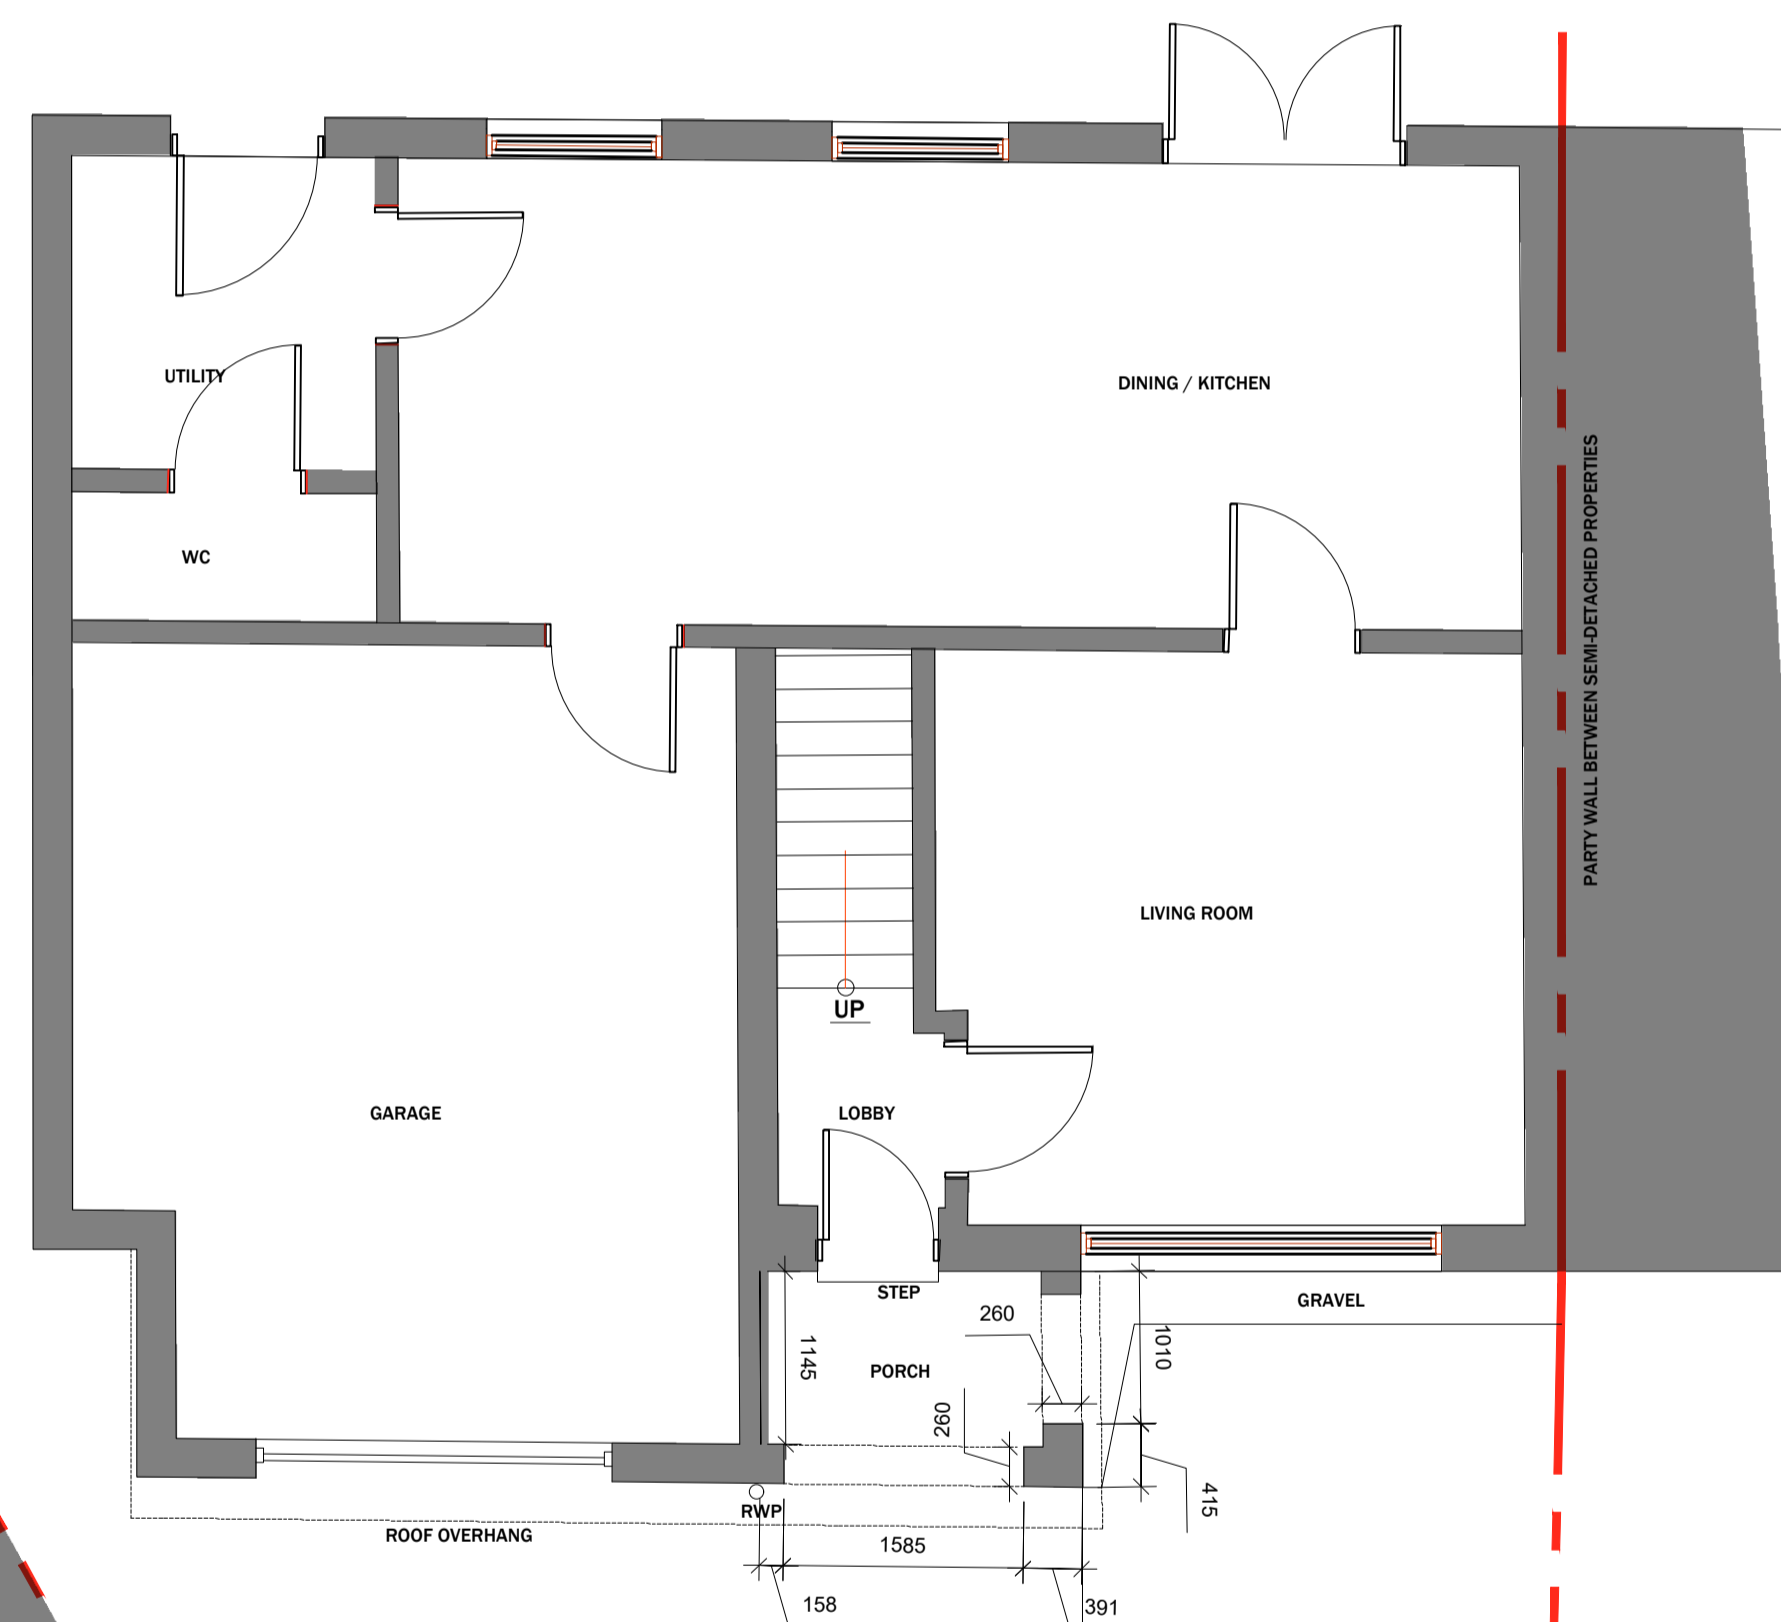

GROUND FLOOR PLAN



FIRST FLOOR PLAN

Rev	Description	Date
-----	-------------	------



47 Victoria Street, Aberdeen, AB10 1QA  
 T : (01224) 639295 F : (01224) 637956  
 E: mail@mrtarchitects.com W: www.mrtarchitects.com

Project  
**Alterations to Porch**  
 56 Dubford Rise,  
 Bridge of Don, Abdn, AB23 8GL

Drawn By  
 Existing Drawings  
 GA Plans & Elevations

Scale 1:50 @ A1

Status Planning

Date Jan' 24 Drawn By EB

Drawing No.  
**2305-MRT-XX-XX-LD-A-06001**