



NOTES.


1. Do not scale this drawing. All site dimensions and levels to be checked on site by contractor prior to ordering of materials.
2. To be read in conjunction with all other project drawings including engineering information by others.
3. Should the ground or structure, disturbed as a direct result of the works, be found to contain harmful or dangerous substances, as noted under 3.1.2, 3.1.5 & 3.1.6 of the Building Regulations, Contractor to inform the Building Standards Service, and details of the necessary risk management and remedial works submitted for same.

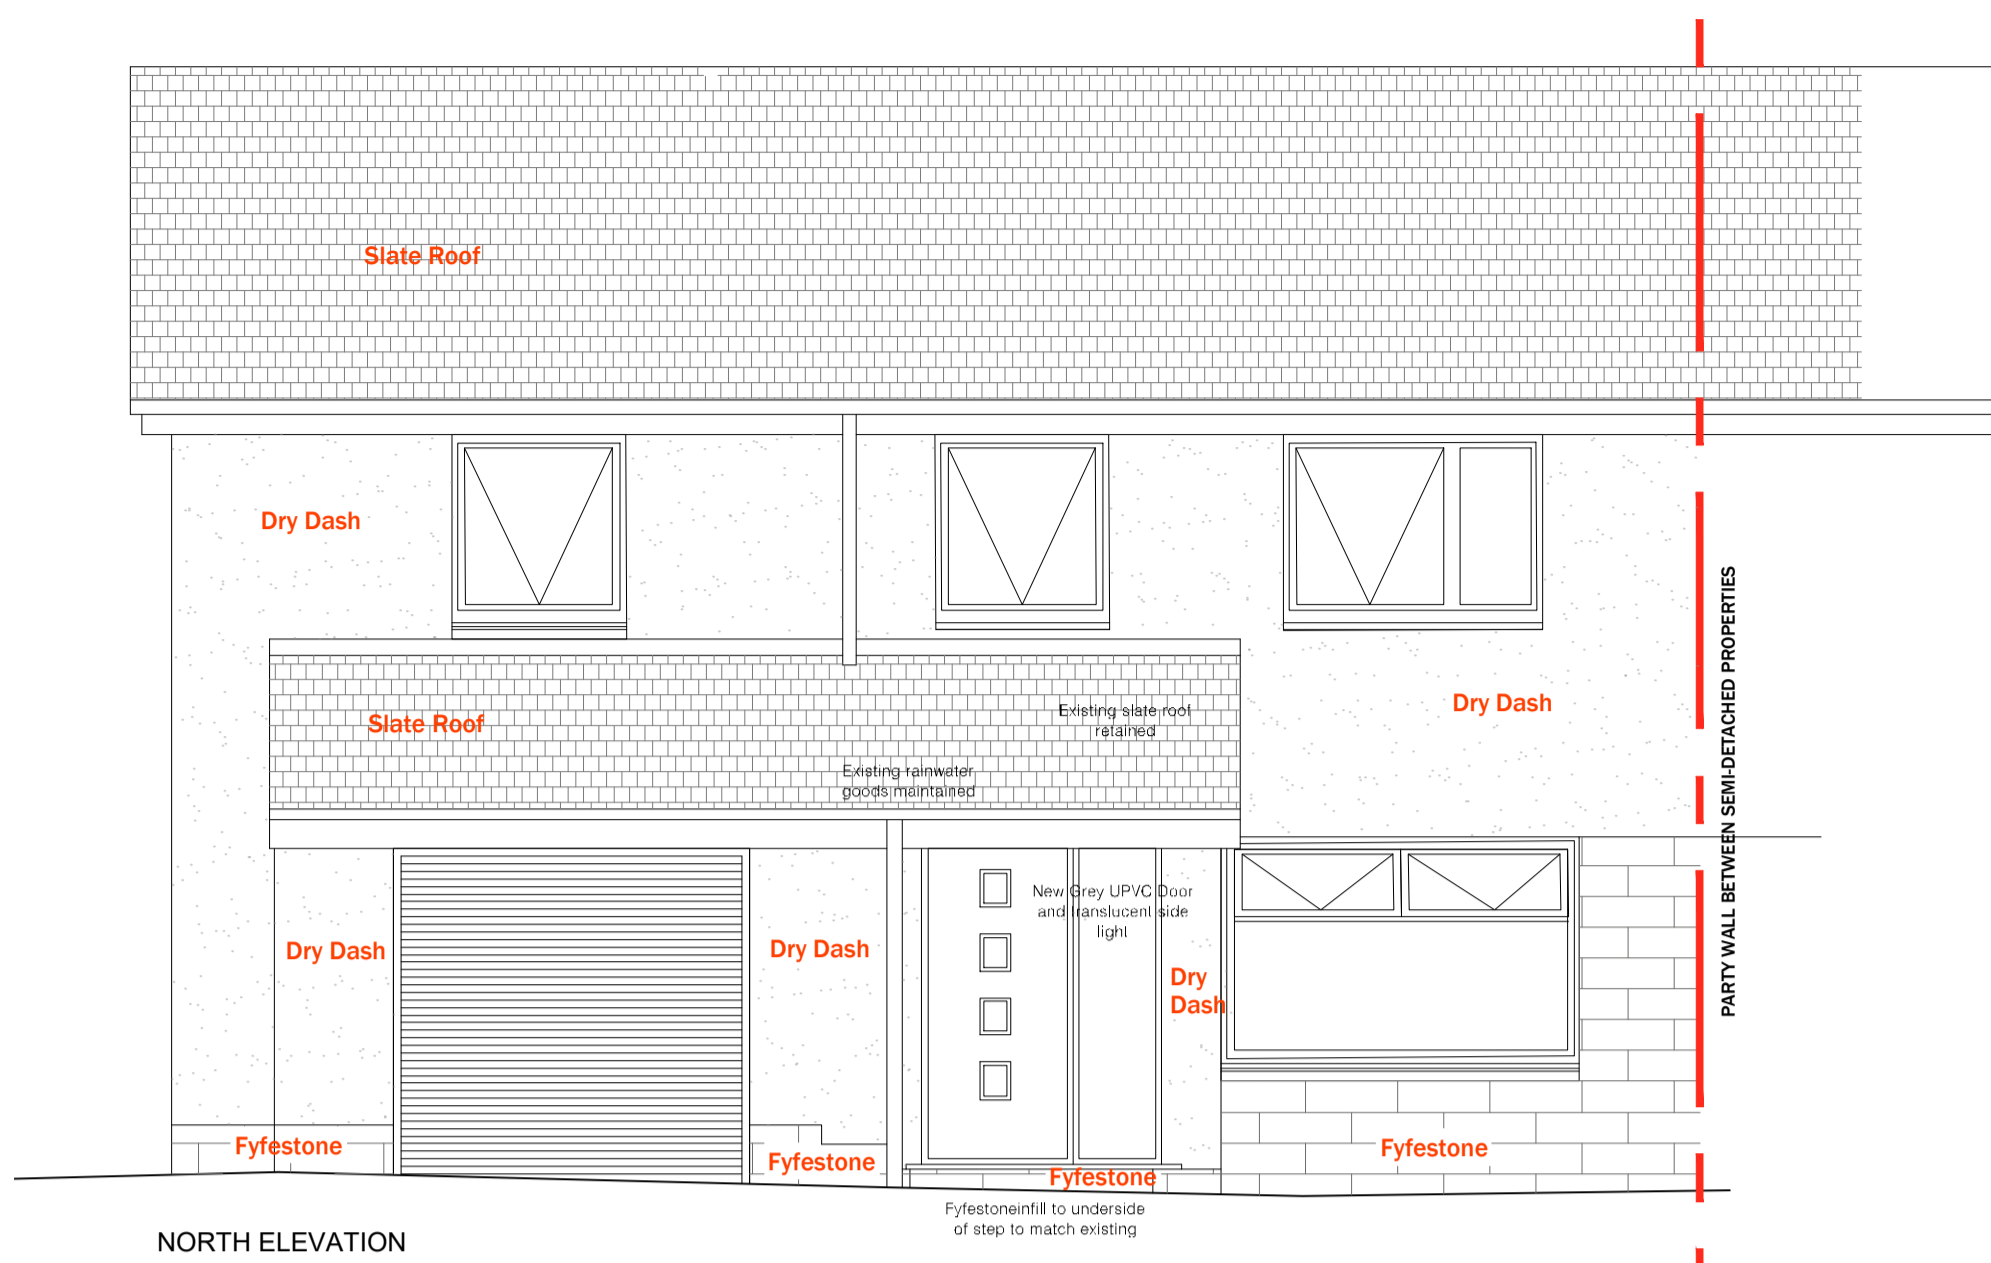


NORTH ELEVATION

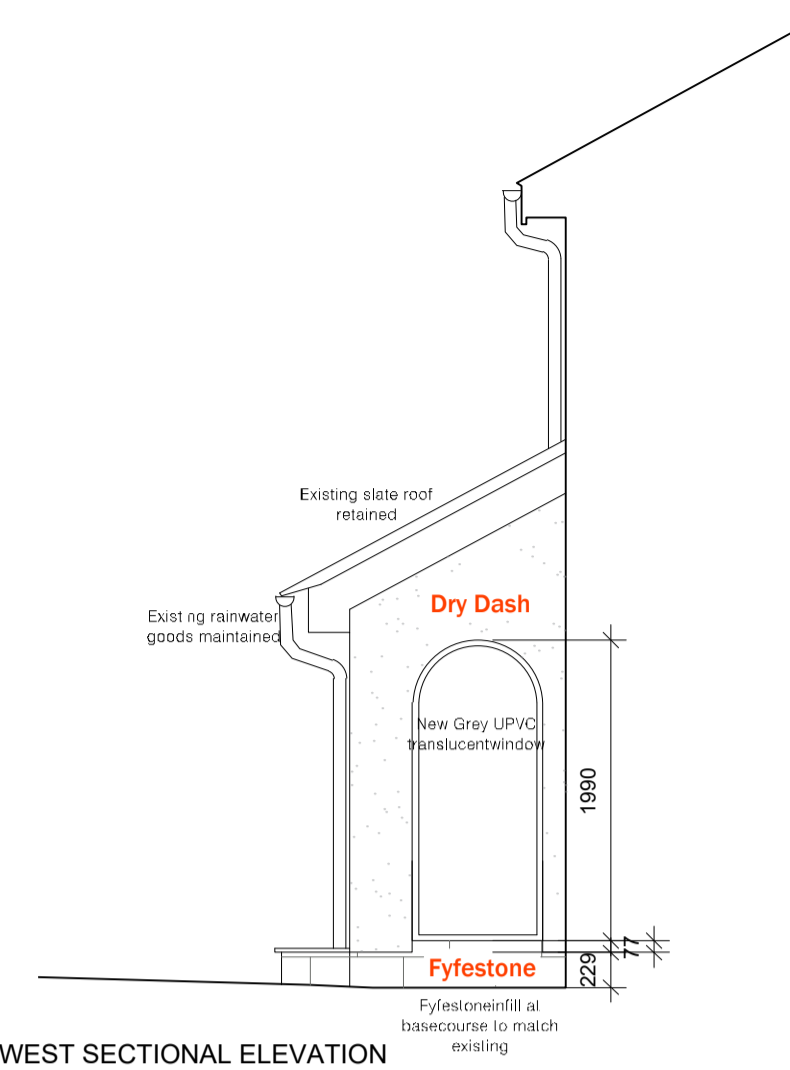


NORTH WEST SECTIONAL ELEVATION

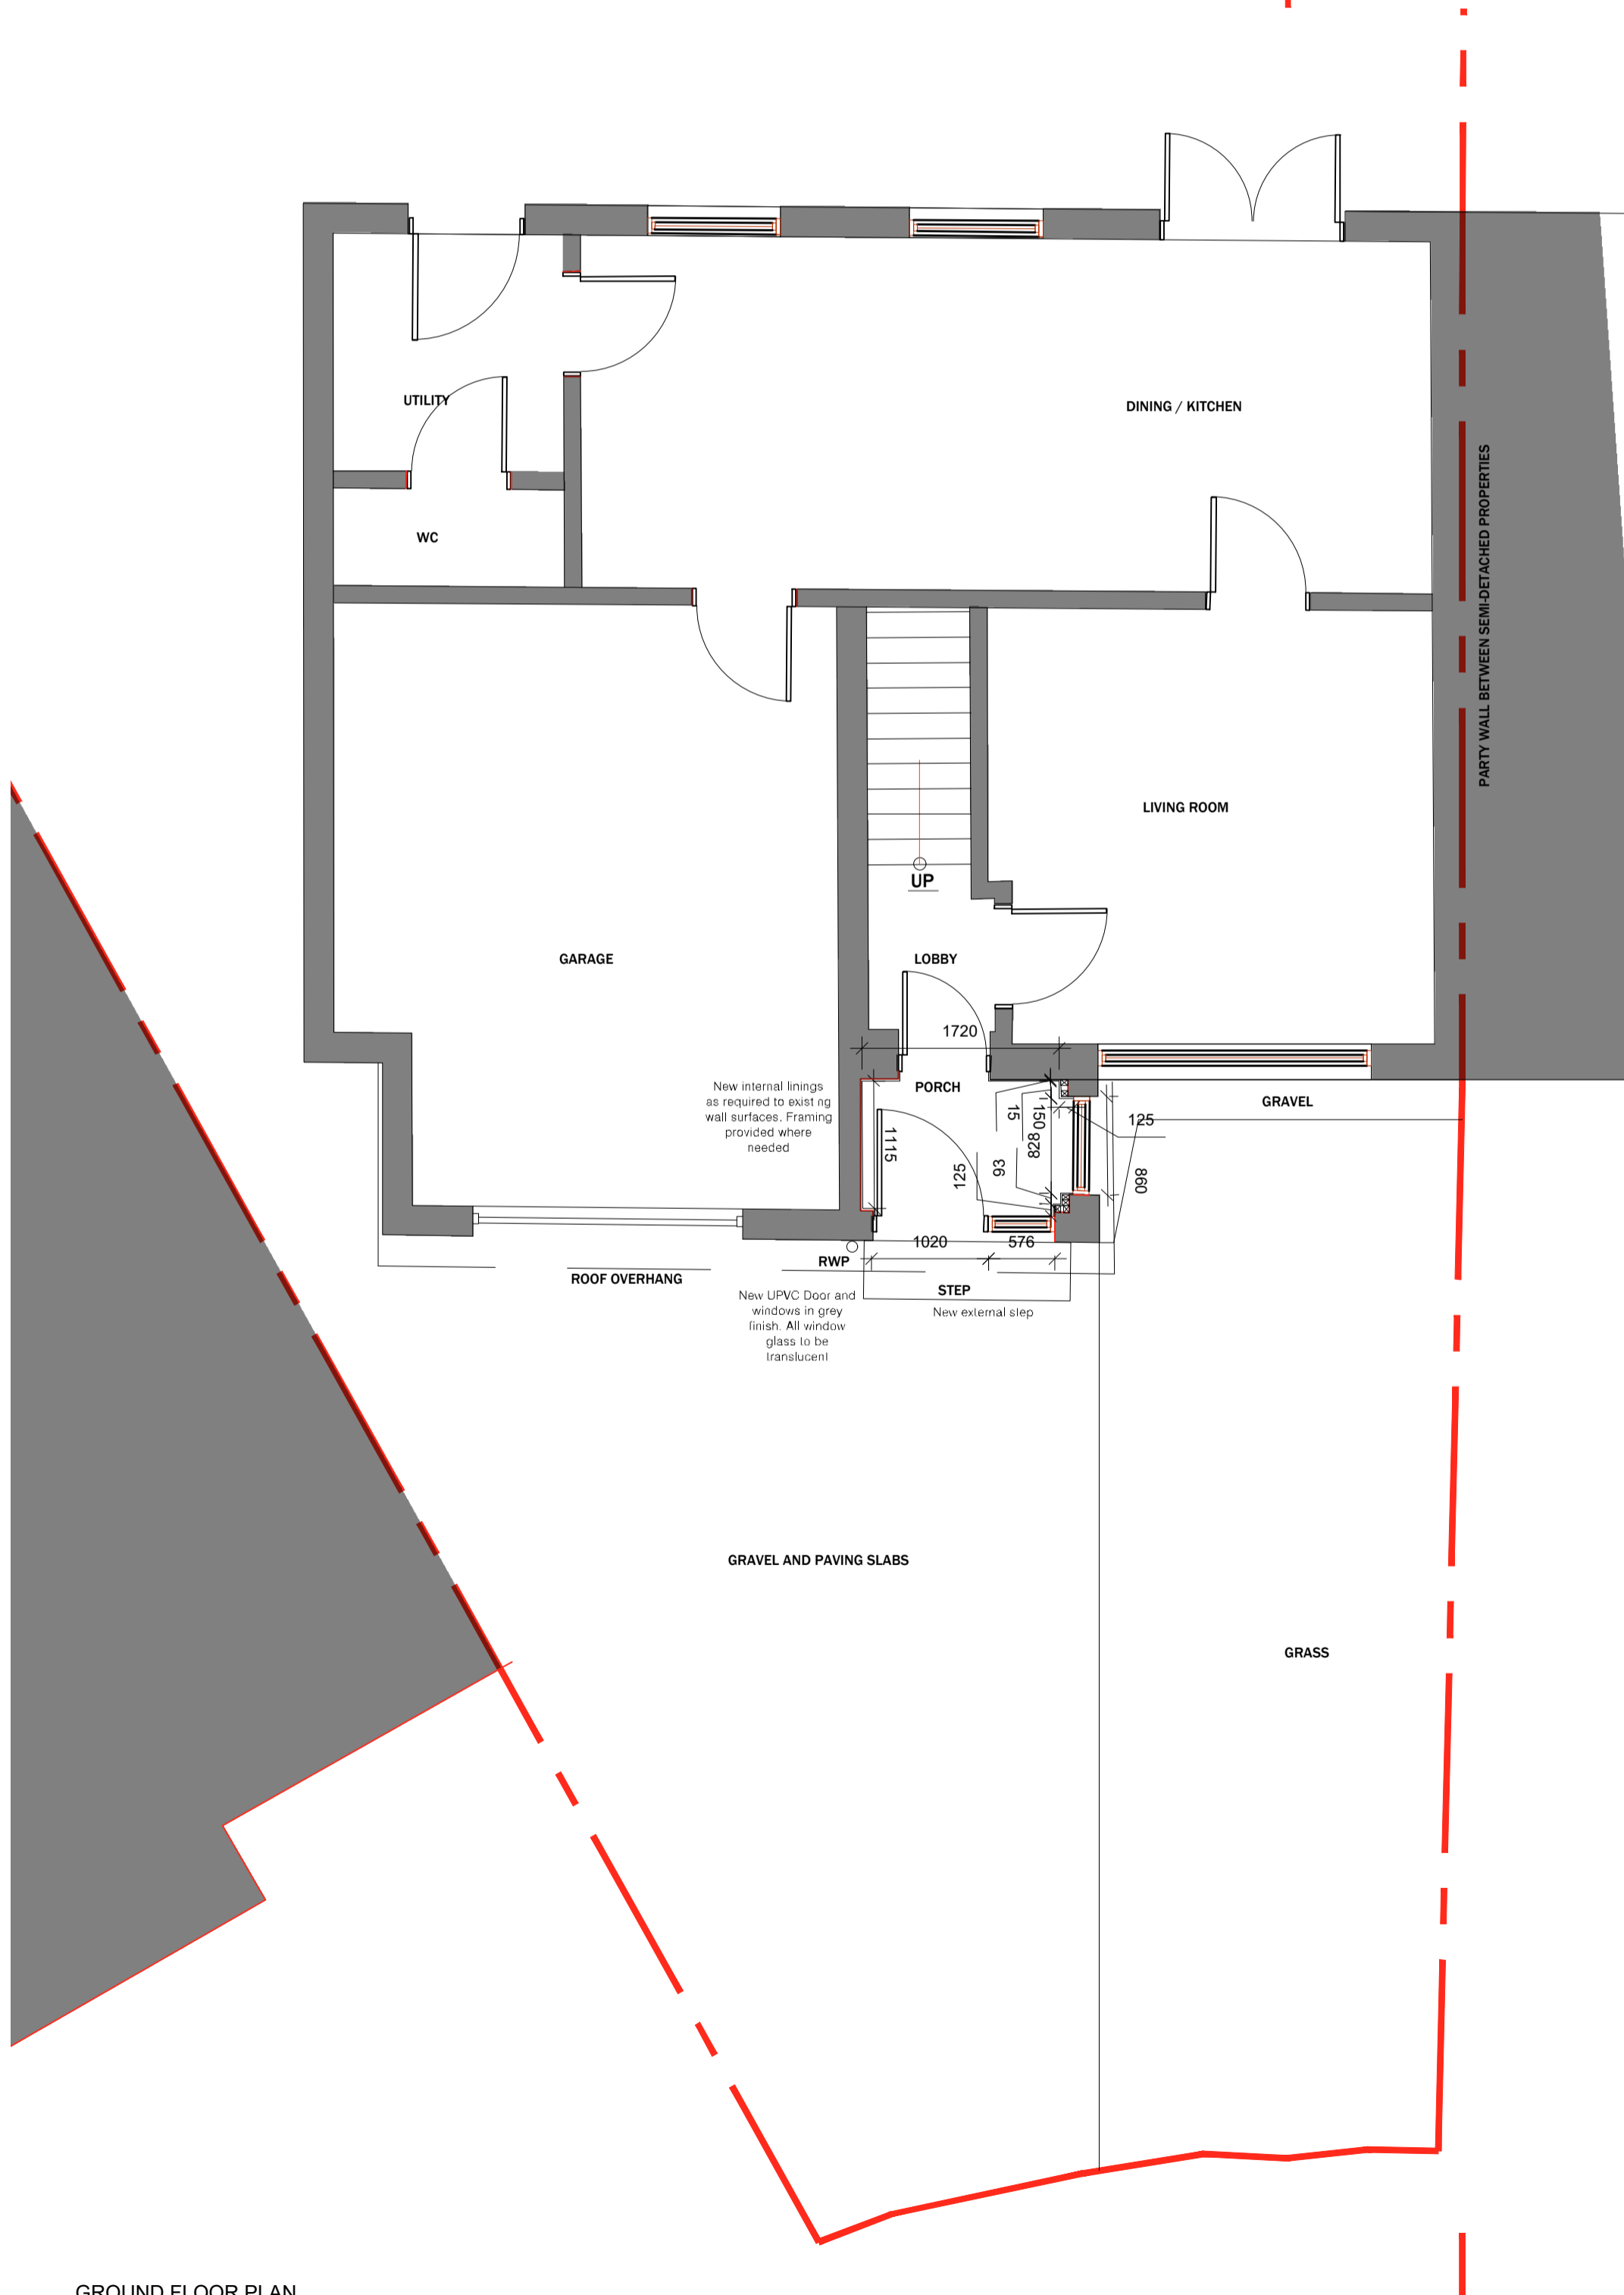

GROUND FLOOR PLAN

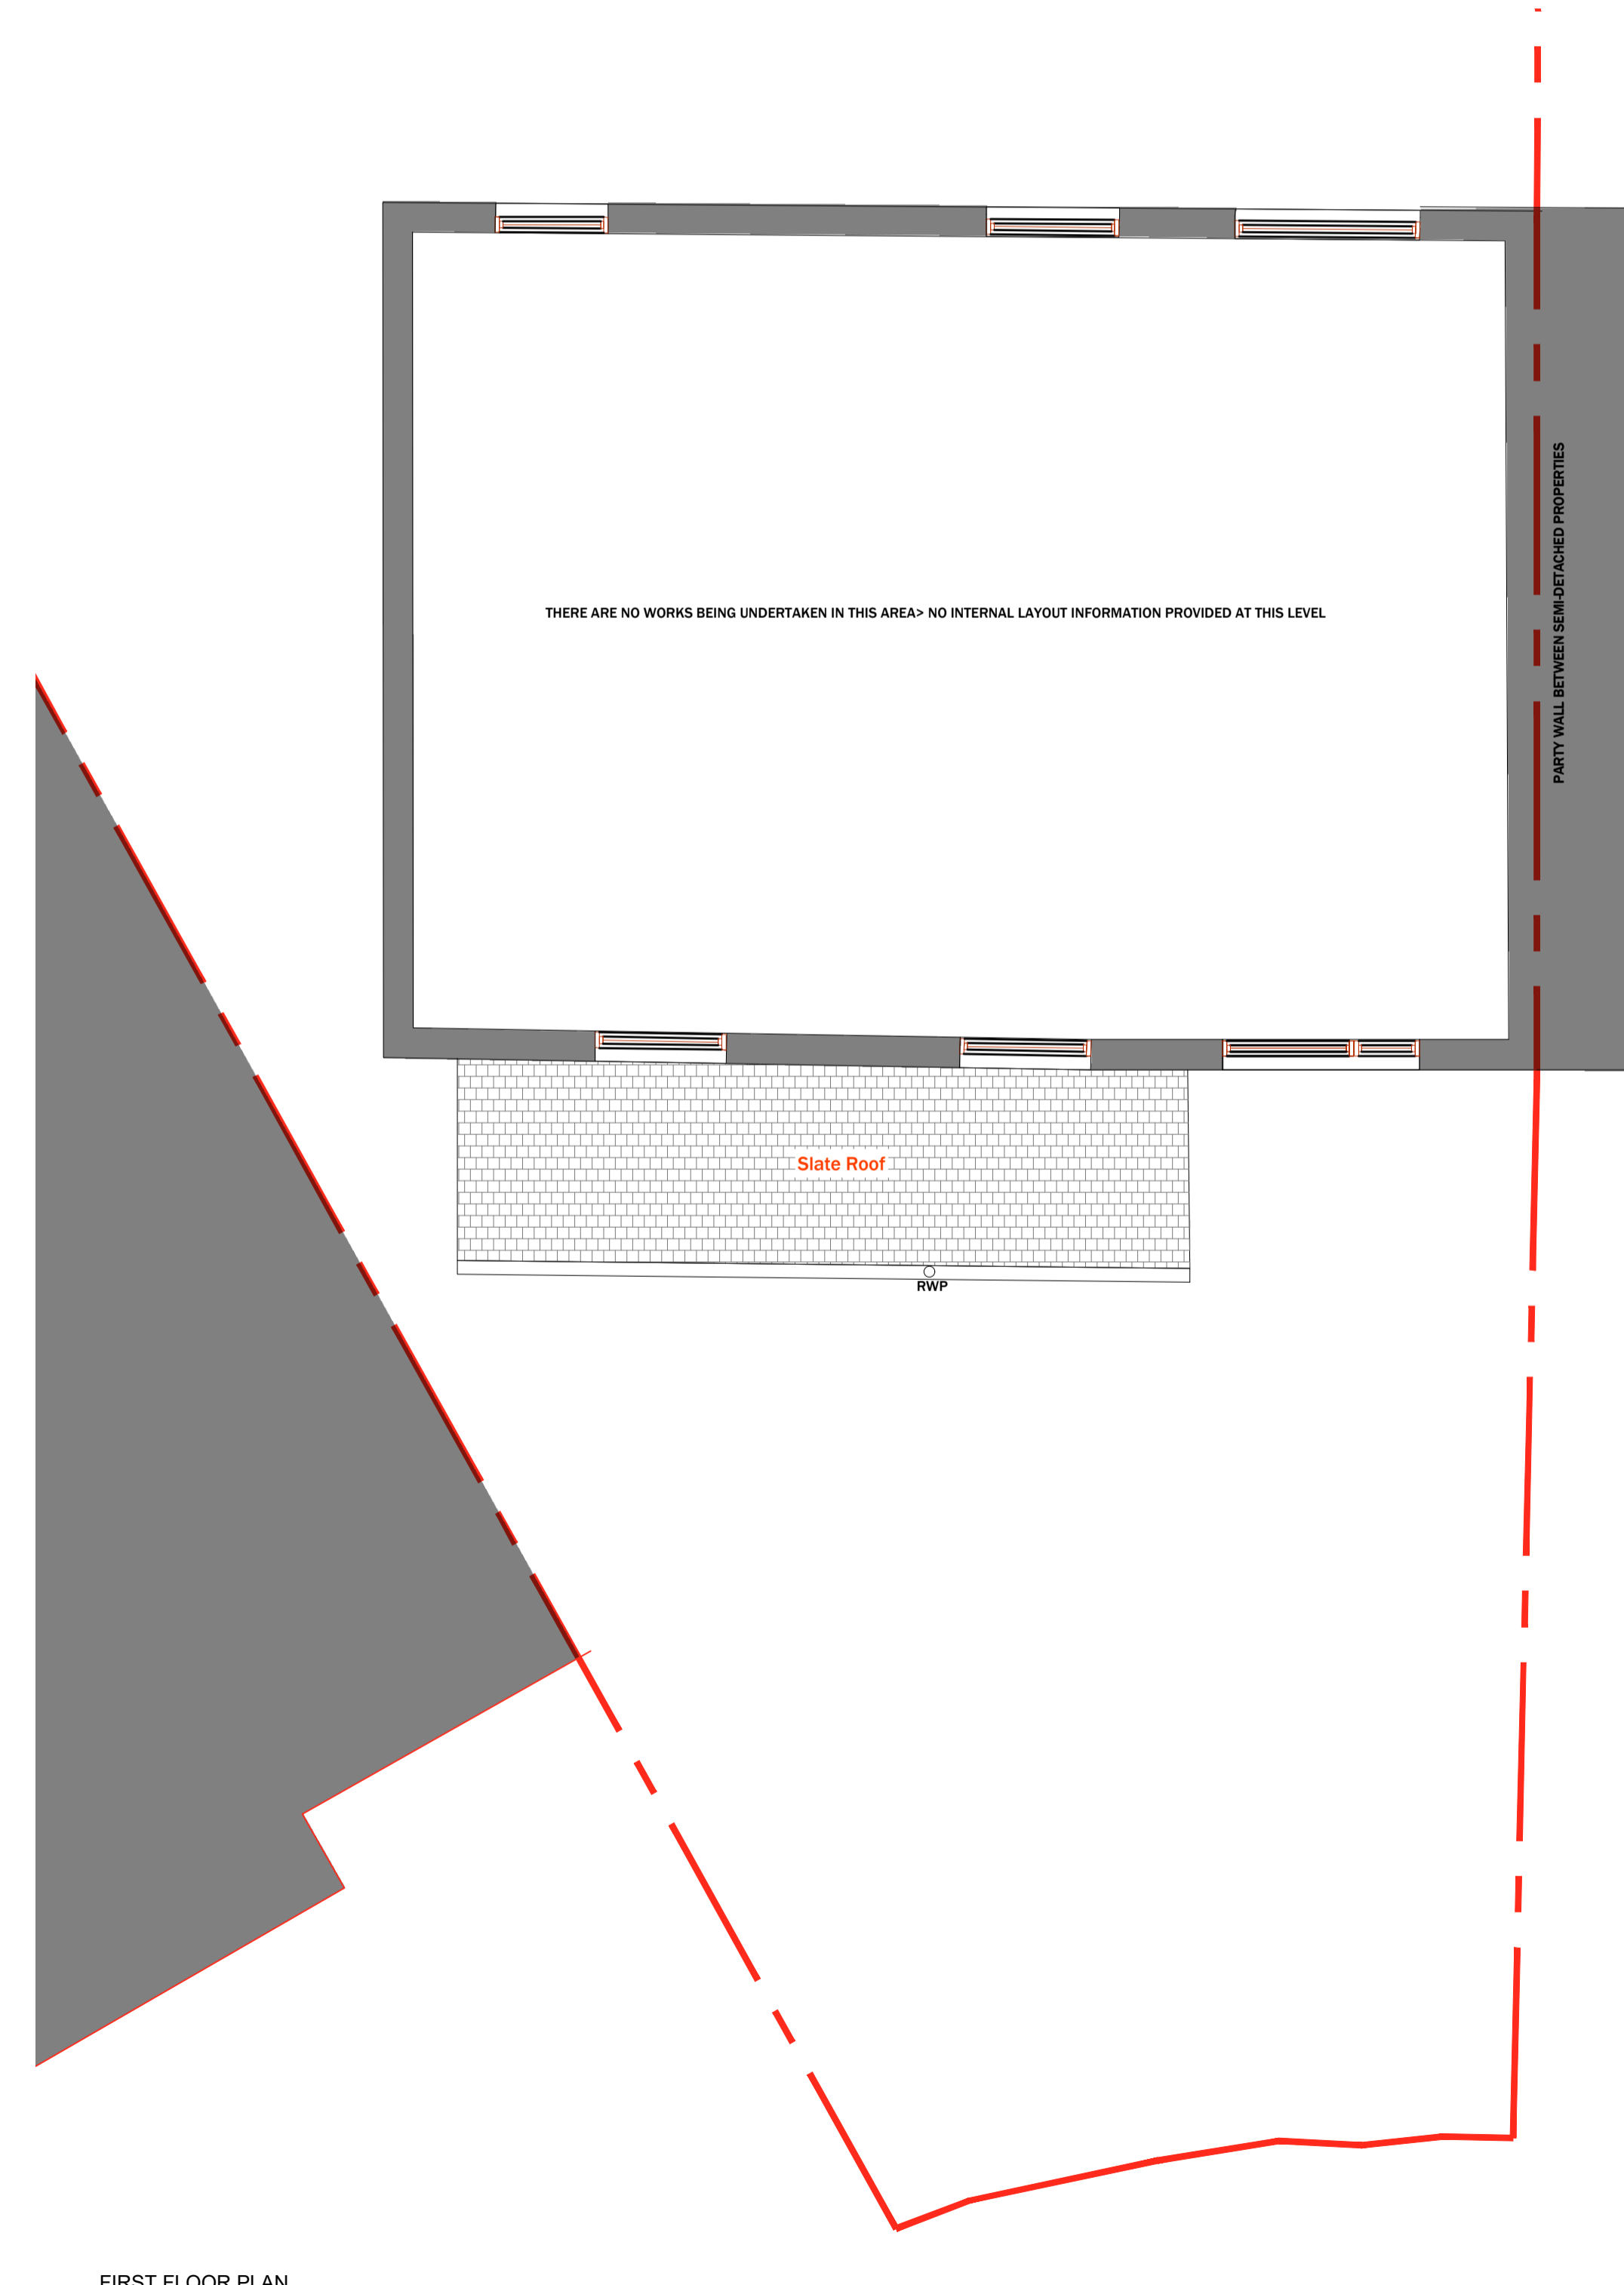

FIRST FLOOR PLAN

Rev	Description	Date
		
47 Victoria Street, Aberdeen, AB10 1QA T : (01224) 639295 F : (01224) 637956 E: mail@mrtarchitects.com W: www.mrtarchitects.com		
Project Alterations to Porch 56 Dubford Rise Bridge of Don, Abdn, AB23 8GL		
Nickie Scorgie Drawing Proposed Drawings GA Plans & Elevations		
Scale 1:50 @ A1 Status Planning Date Jan' 24 Drawn By EB		
Drawing No. 2305-MRT-XX-XX-LD-A-20001		