



The contractor is responsible to ensure that no products are to be utilised that do not comply with relevant British and/or European Standards and/or Codes of Practice, CDM11 Regulations, Construction regulations, or which are known or suspected at the time of product selection and/or construction to be deleterious to health and safety or to the durability of the work or not in accordance with good building practices.


This drawing and the copyrights and patents therein are the property of CWO Design Studios and may not be used or reproduced without consent or attribution.

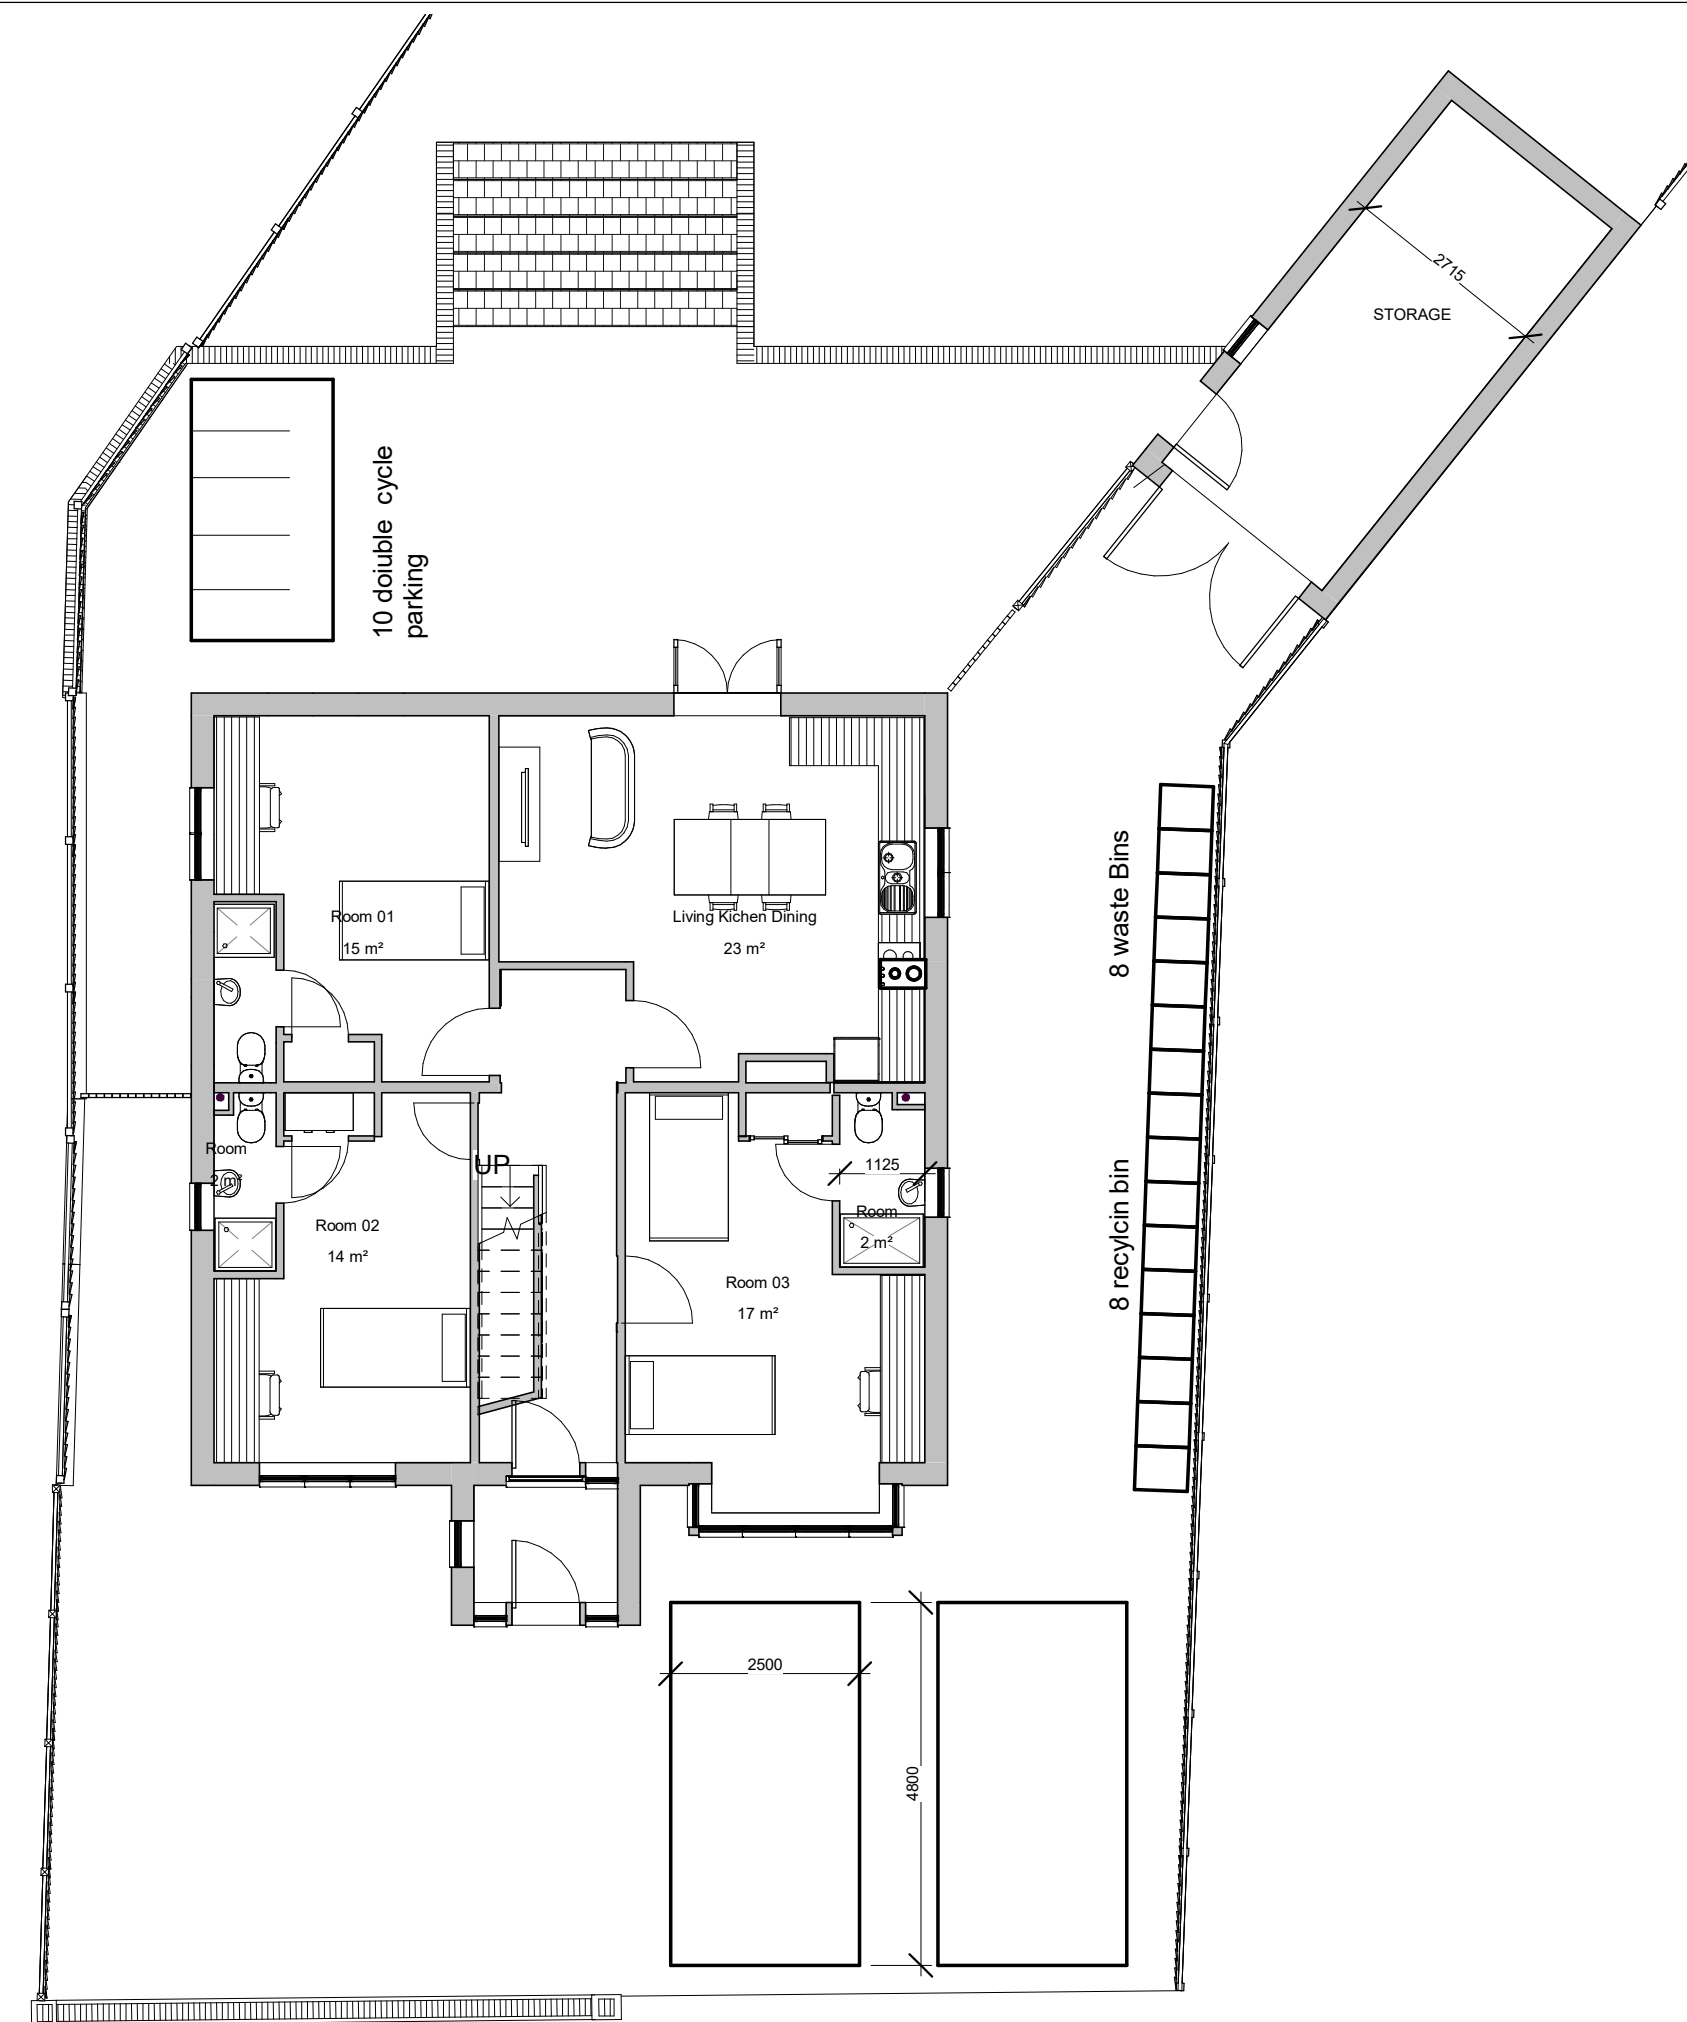


2 EXISTING GROUND FLOOR PLAN  
1 : 100

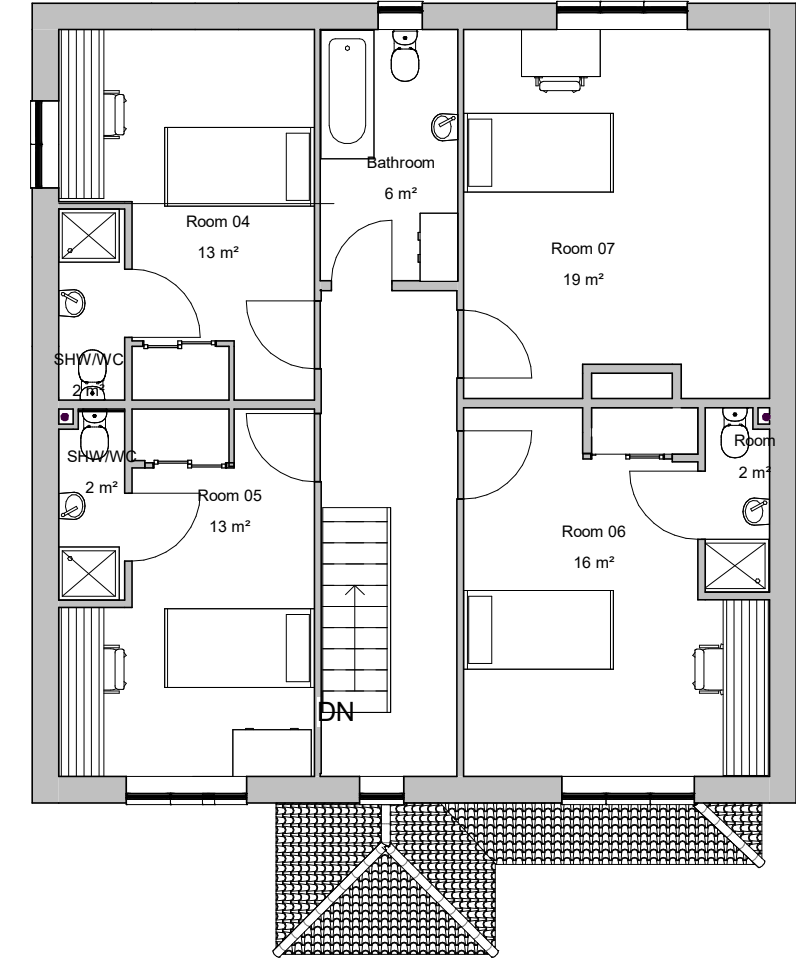


3 EXISTING FIRST FLOOR PLAN  
1 : 100

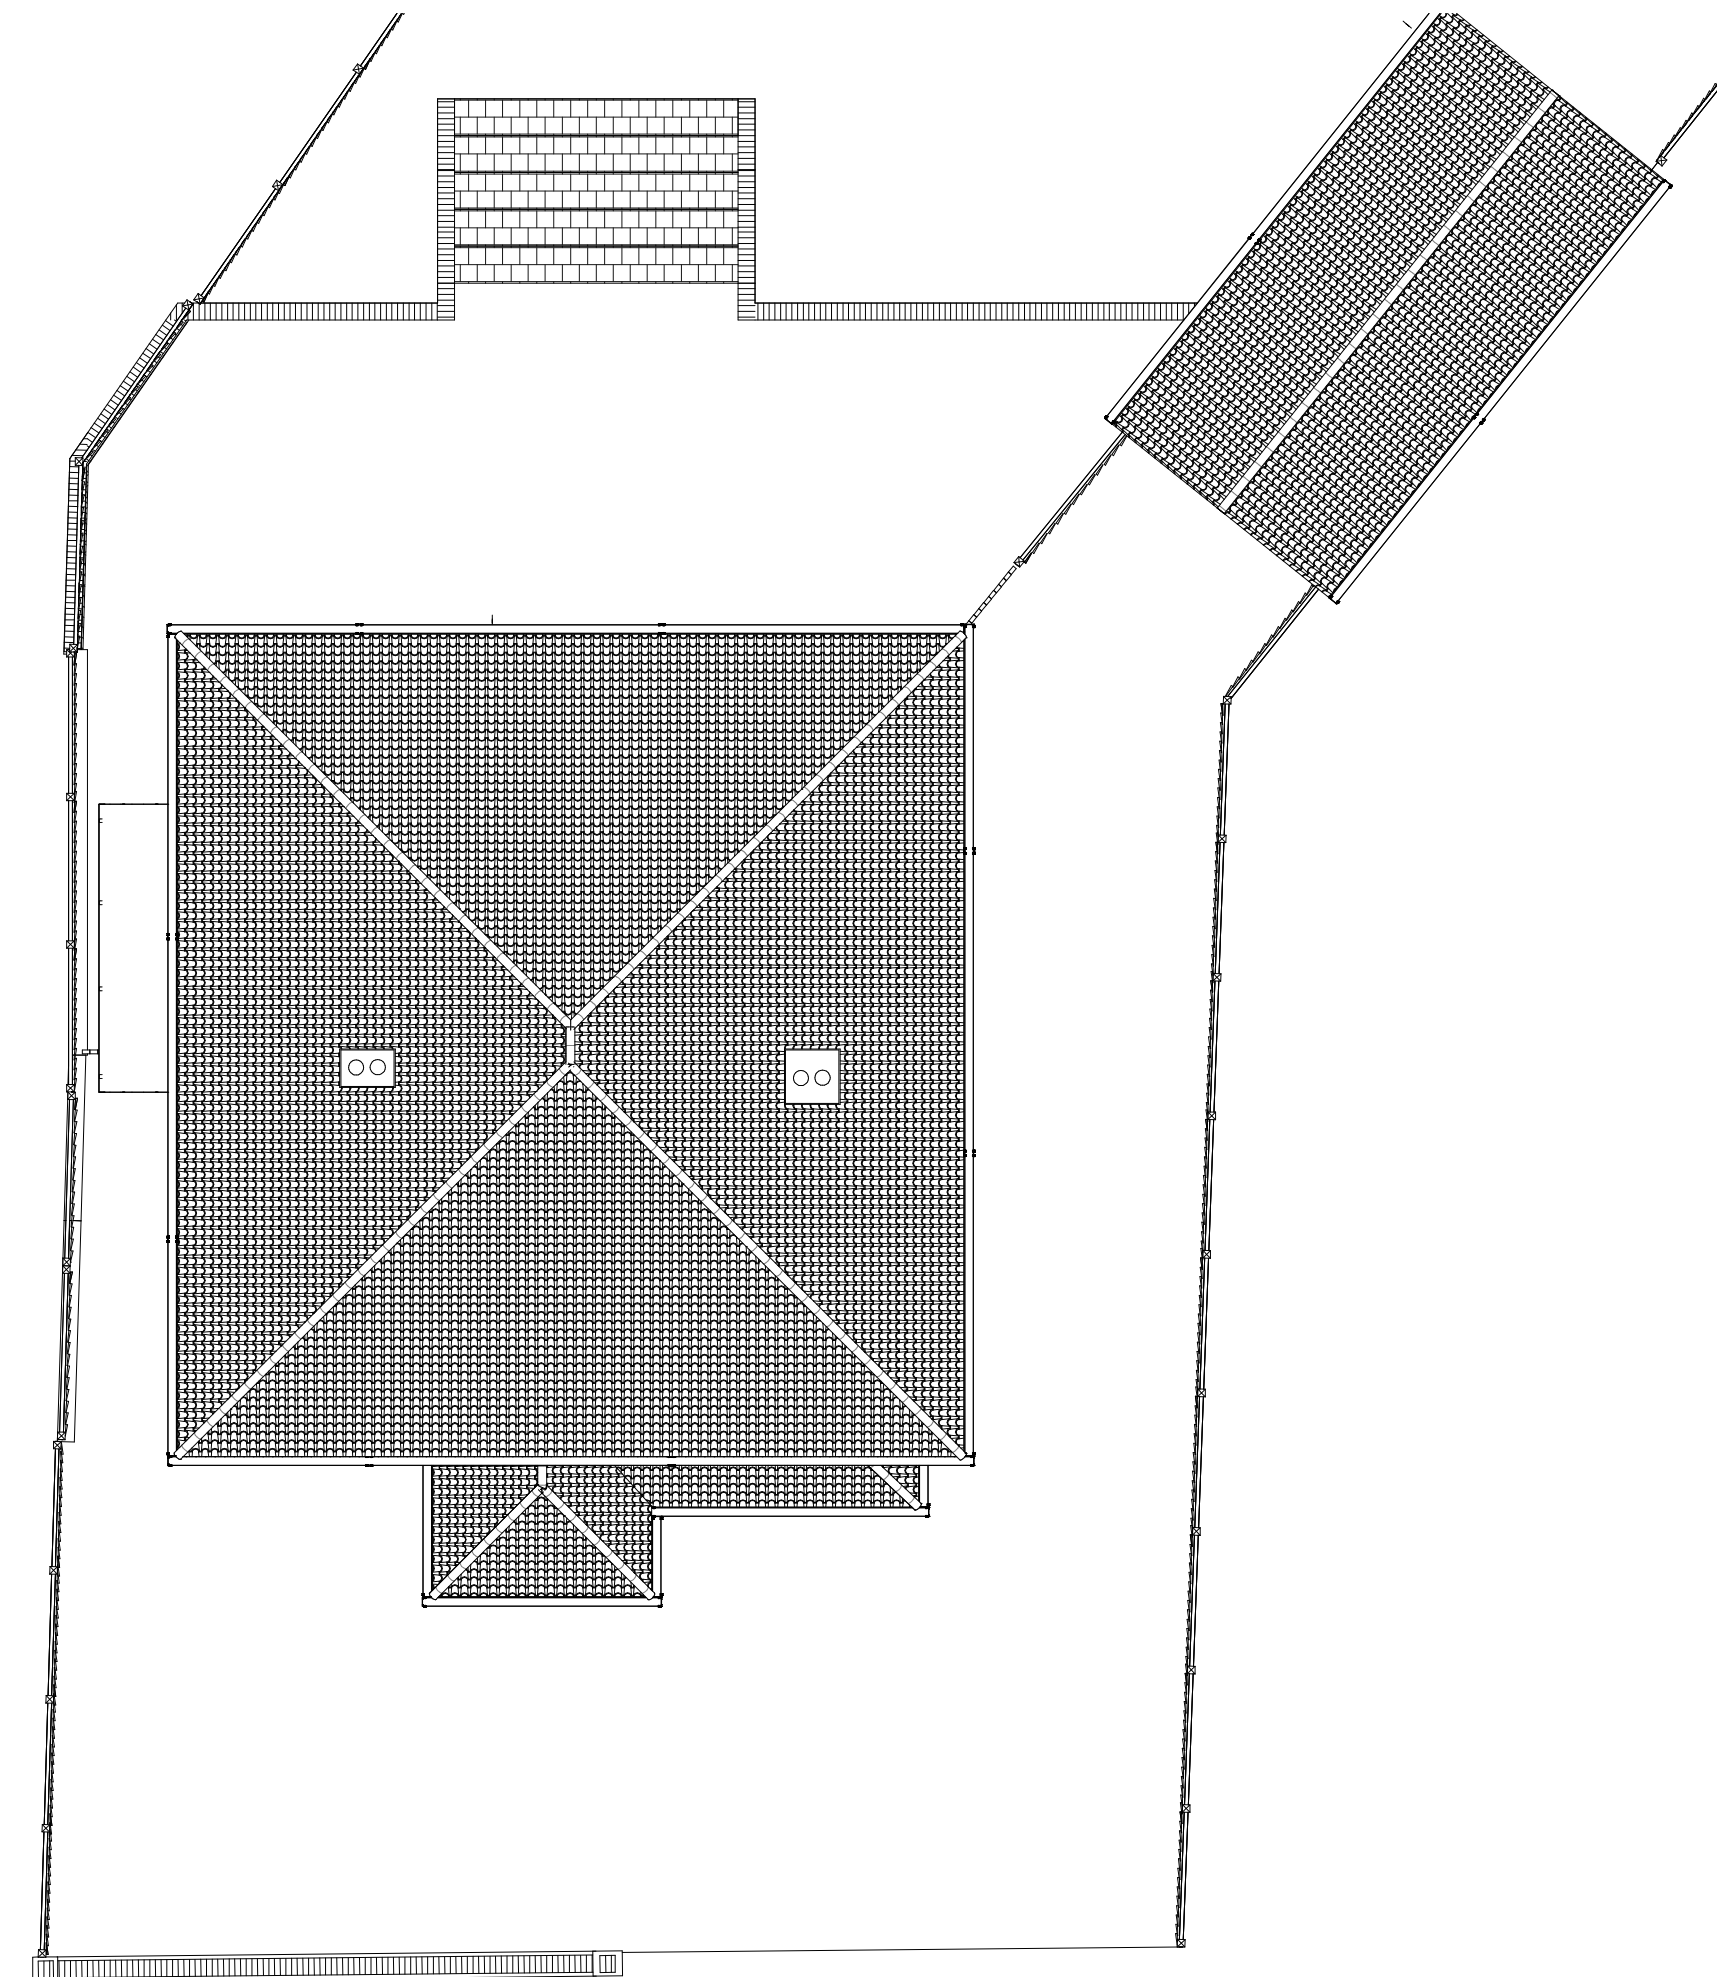

4 ROOF PLAN EXISTING  
1 : 100

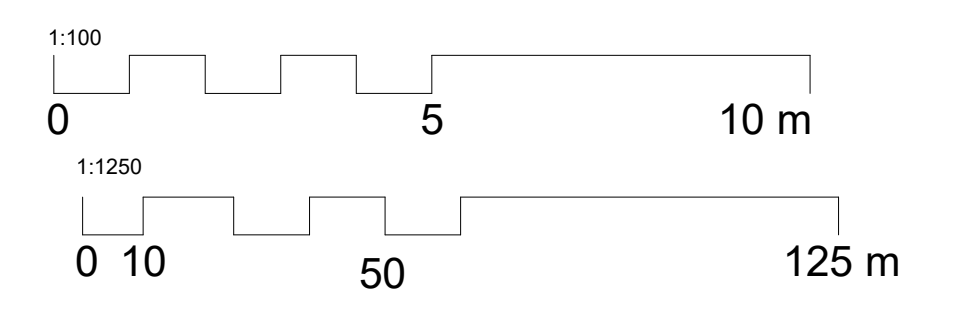

9 Location Plan  
1 : 1250

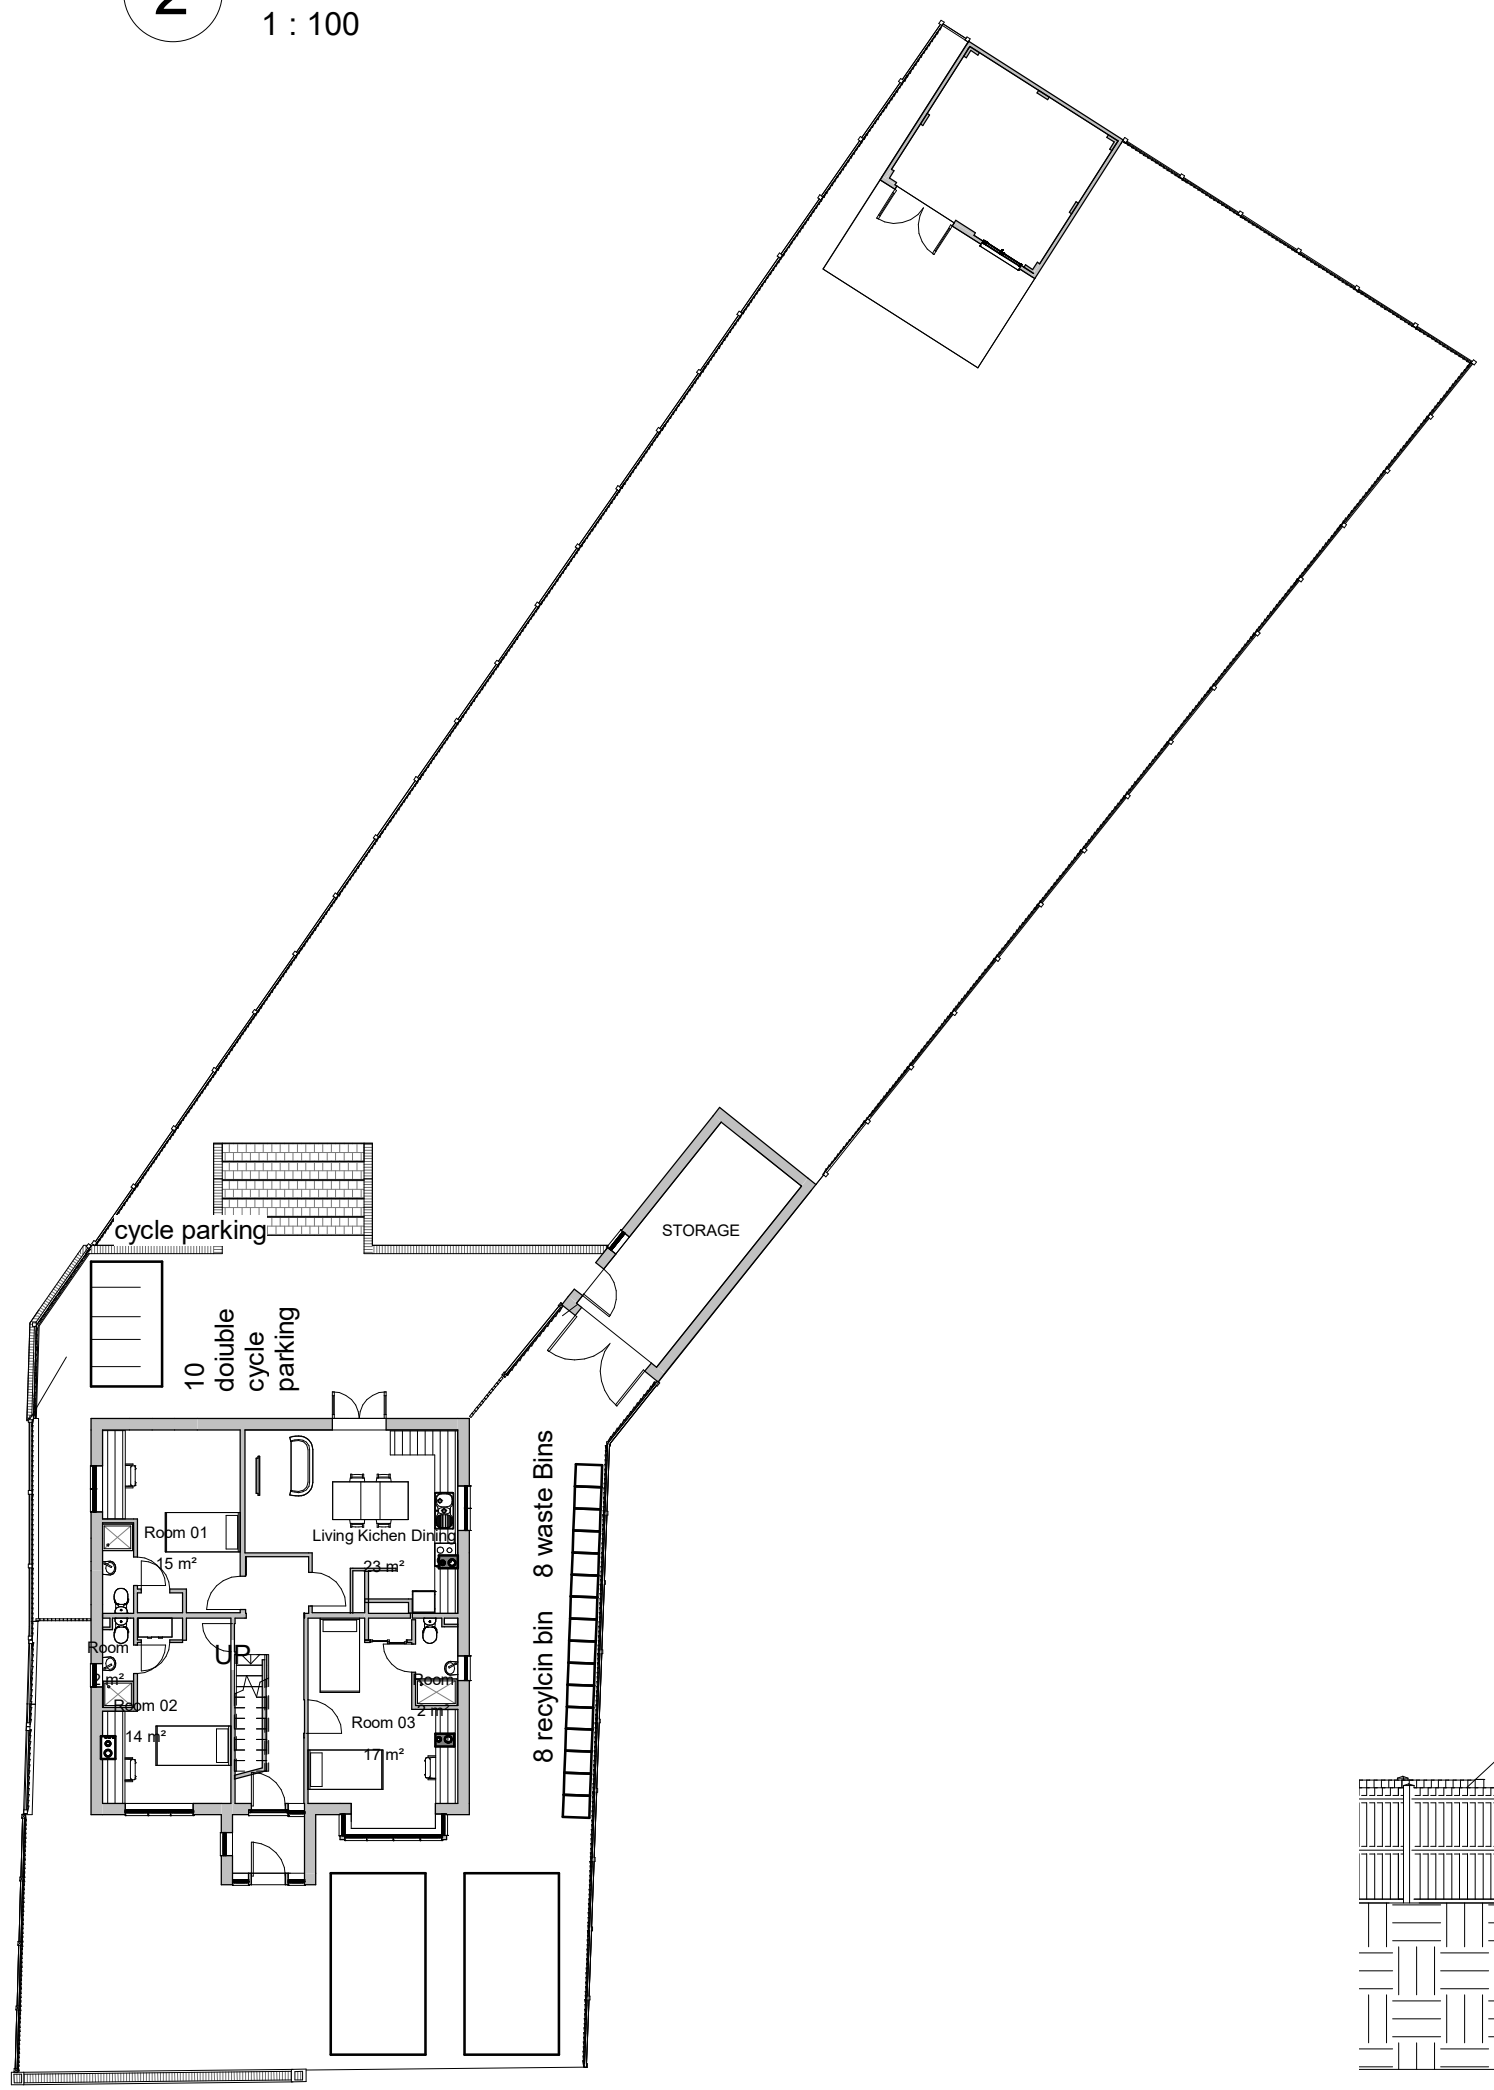

1 EXISTING GROUND FLOOR SITE  
1 : 200




5 FRONT SIDE ELEVATION EXISTING  
1 : 100



6 BACK SIDE ELEVATION EXISTING  
1 : 100



7 LEFT SIDE ELEVATION EXISTING  
1 : 100

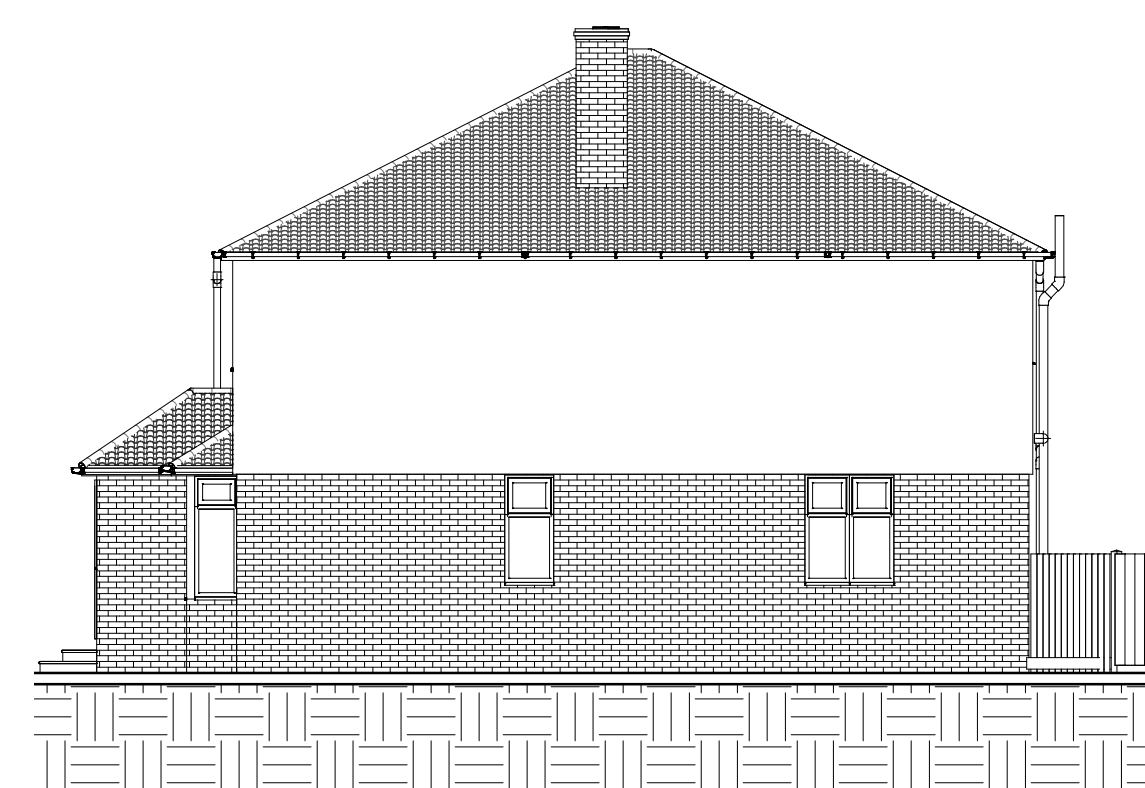

8 RIGHT SIDE ELEVATION EXISTING  
1 : 100

Rev	Description	D	C	Date
<p>DESIGN STUDIOS 253 HOLBURN ROAD BLACKHEATH LONDON SE3 8HF</p> <p>email: info@cwo-designstudios.com www.cwo-designstudios.com</p>				
<p>CLIENT <b>PAVILION POINT LIMITED</b></p>				
<p>ADDRESS <b>36, Chandos Road Buckingham Buckinghamshire, MK18 1AP</b></p>				
<p>PROJECT <b>EXISTING HMO EXTENSION</b></p>				
<p>TITLE <b>EXISTING PLANS AND ELEVATIONS</b></p>				
<p>PURPOSE OF ISSUE <b>PLANNING</b></p>				
SCALE	D	C	DATE	
As indicated	CWO		08/06/2028	
JOB NO	DRAWING No	REVISION		
231205	PL10			