



SCALE BAR: 1:50

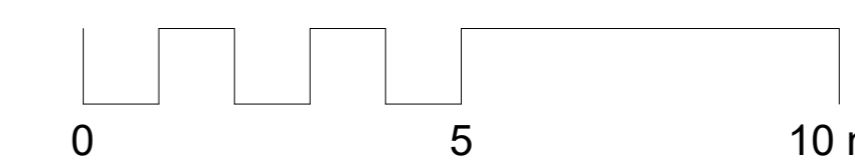

SCALE BAR: 1:100

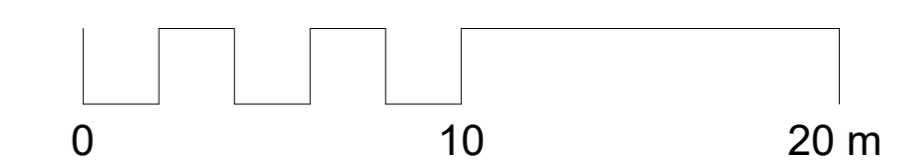

SCALE BAR: 1:200

NOTES

All dimensions are taken to structure UNO.

This drawing shall not be in any way used or reproduced without the Designer's prior consent. All dimensions are to be checked on site prior to commencing any work. Any discrepancies are to be reported to the Agent / Designer.


The main contractor is to check all dimensions shown on drawings against actual dimensions measured on site, and is to work to suit site dimensions. The client is to be informed of any deviation from the drawings and permission is to be obtained for this prior to construction.

All new work to be in accordance with The current Building Regulations, relevant British Standards, Codes of Practice, manufacturers recommendations and with good building practice. All work also to the satisfaction of The Local Authority Directors of Planning and Engineering.

All electrical work to be installed by a competent registered installer eligible to complete BS 7671 Certificates, or installers who are members of a Competent Person Scheme.




1 Front Elevation
1:100

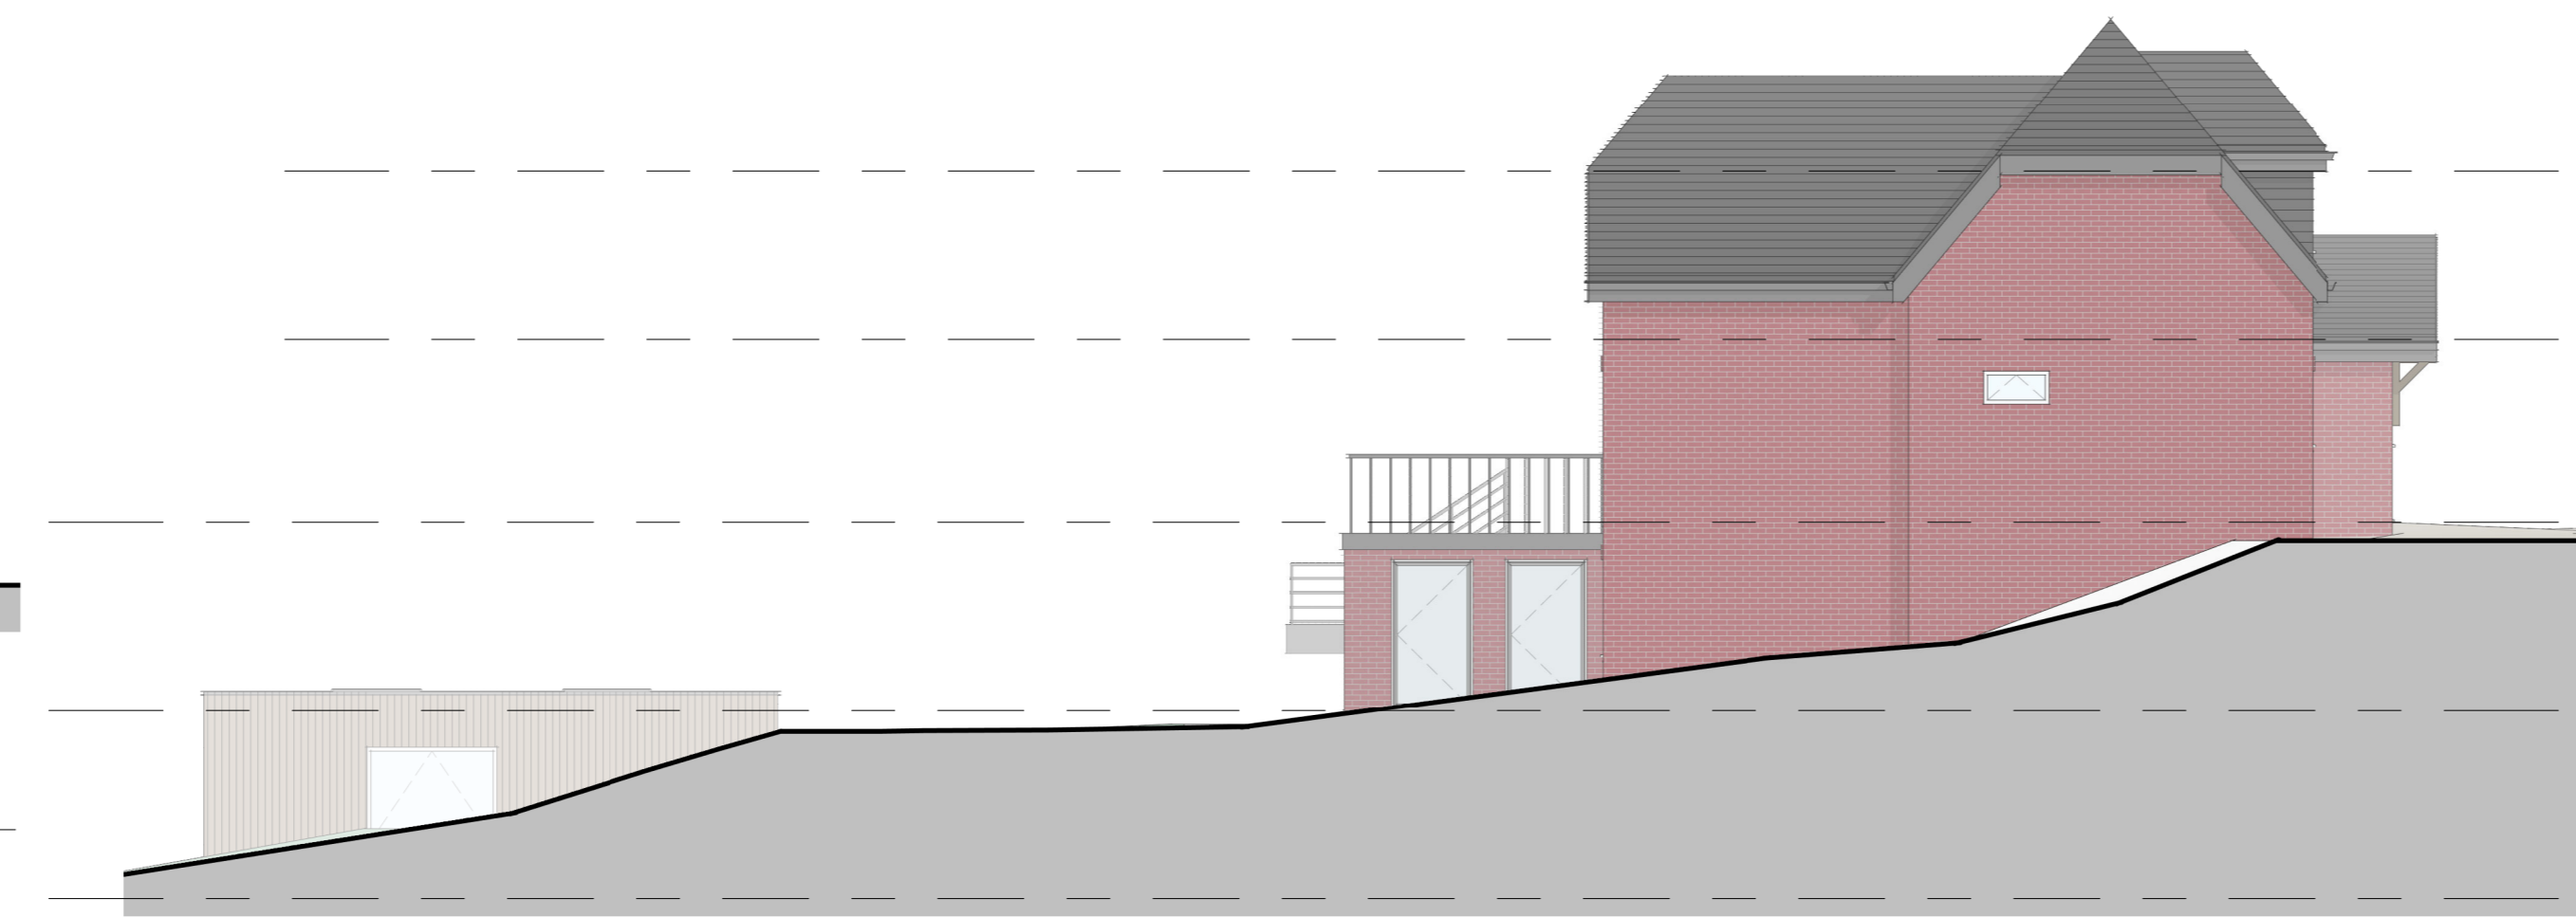


2 Left Elevation
1:100




3 Rear Elevation
1:100

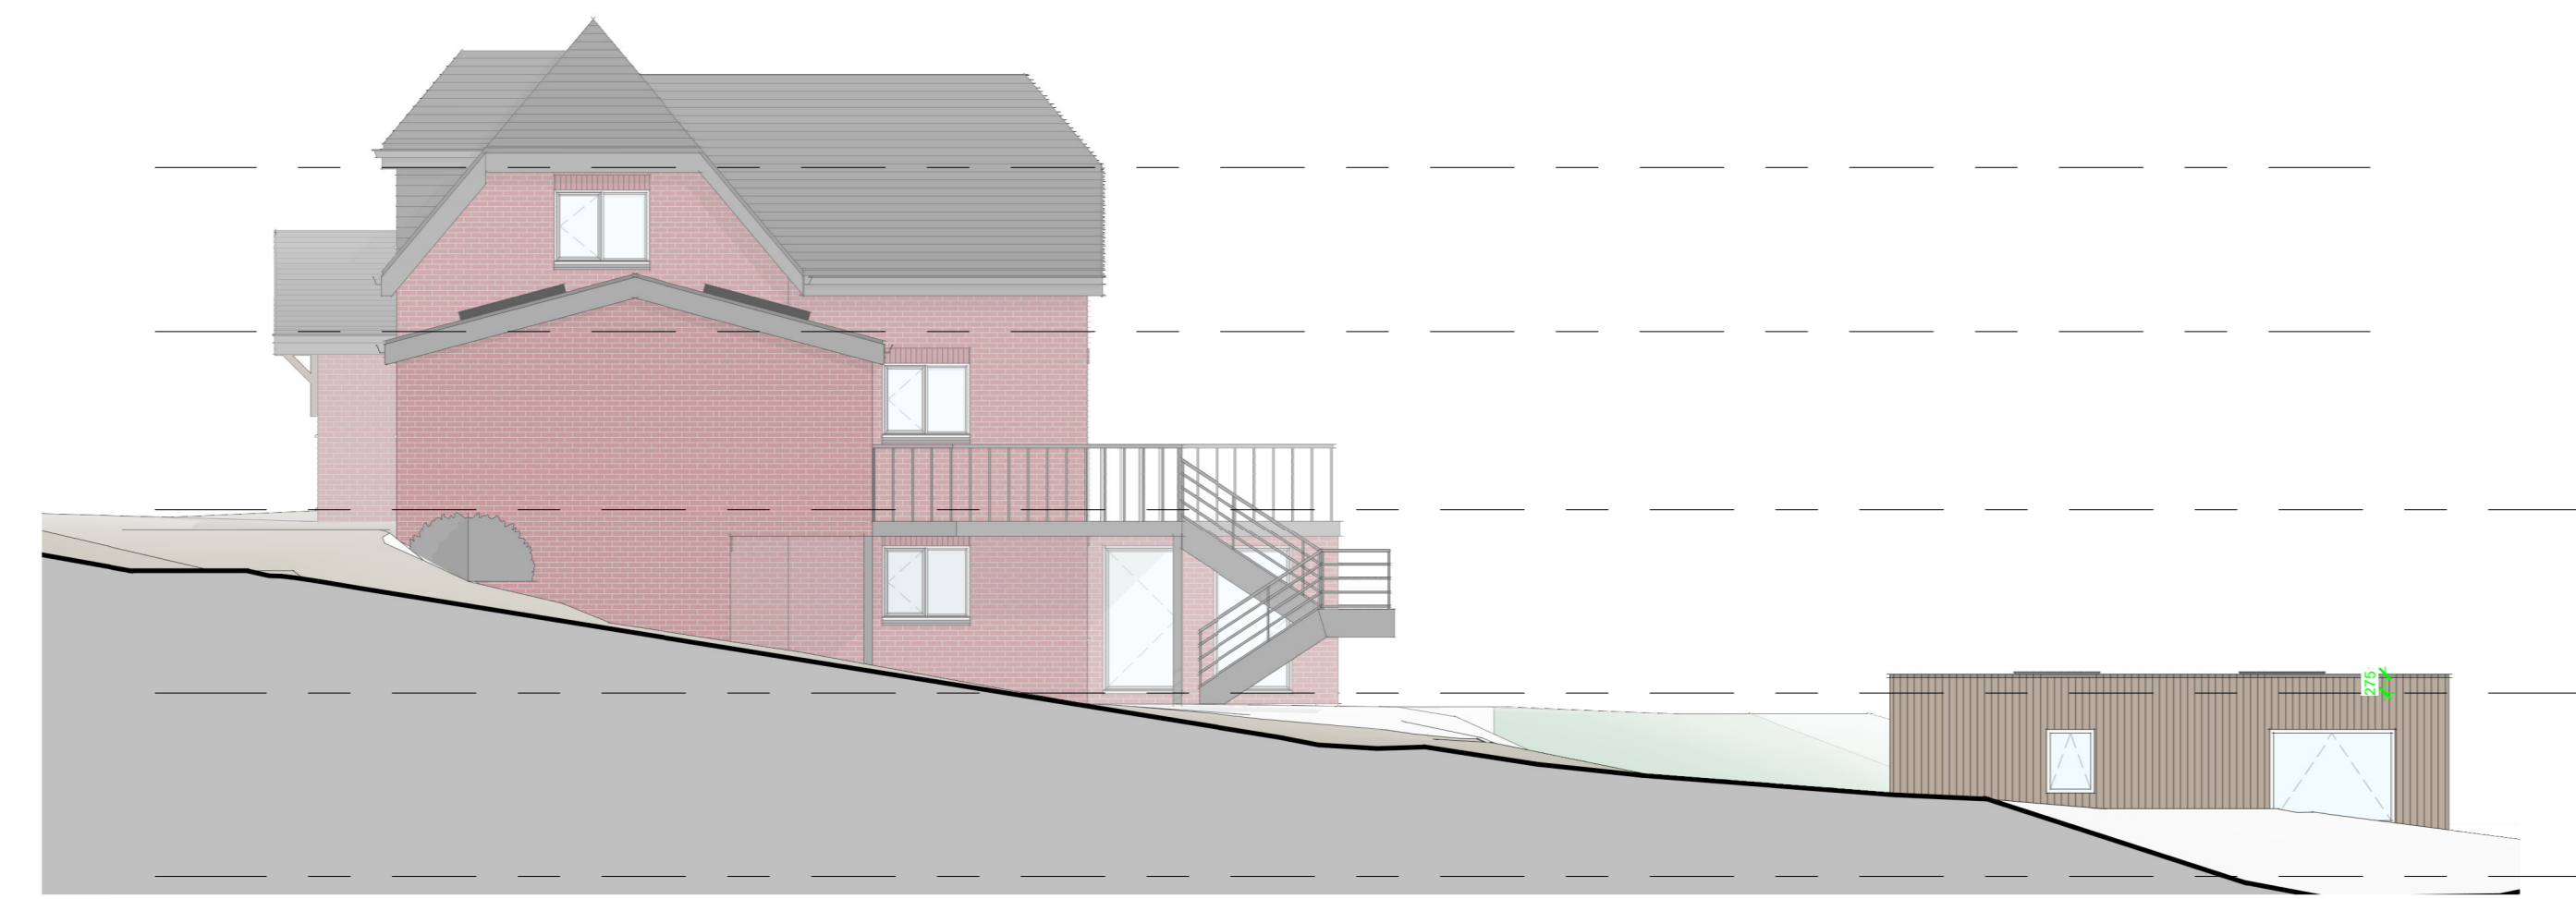


4 Right Elevation
1:100

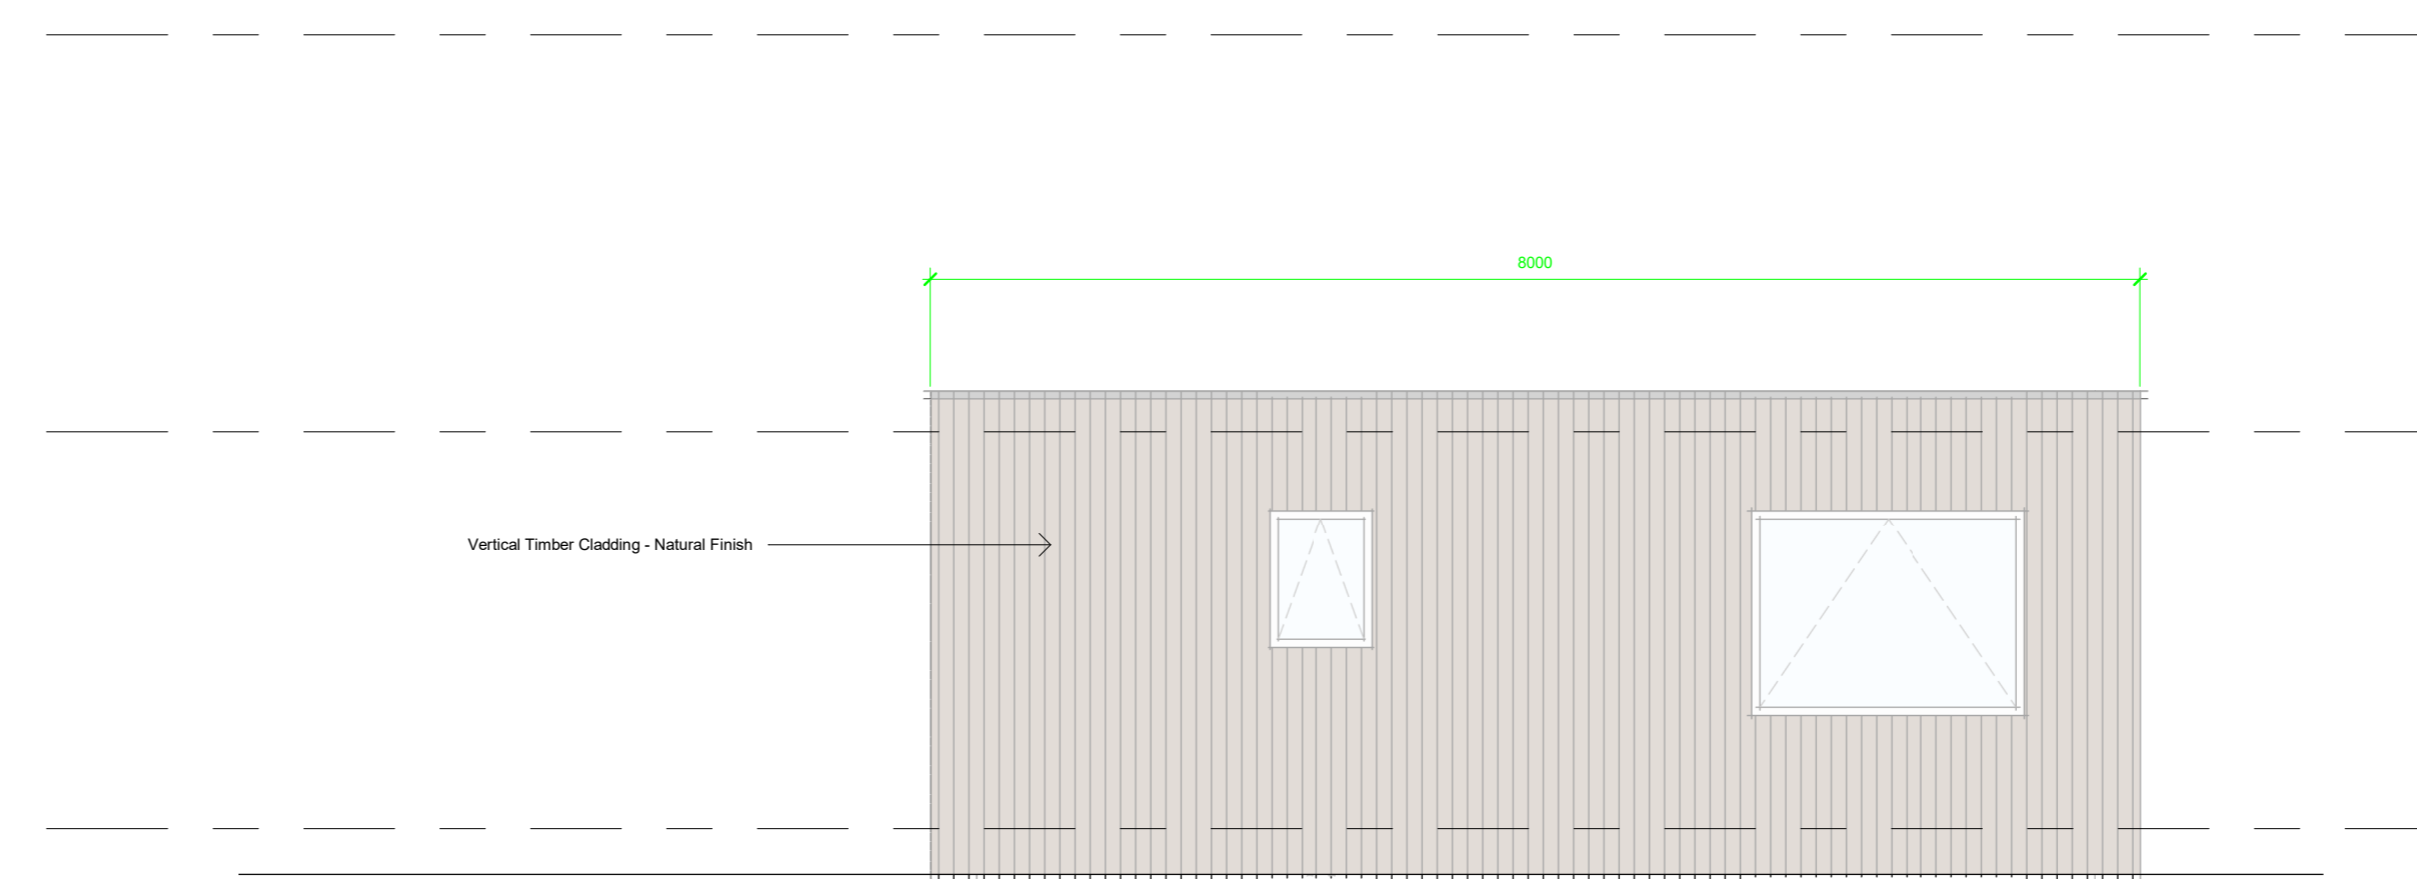


5 Outbuilding - Right Elevation
1:50

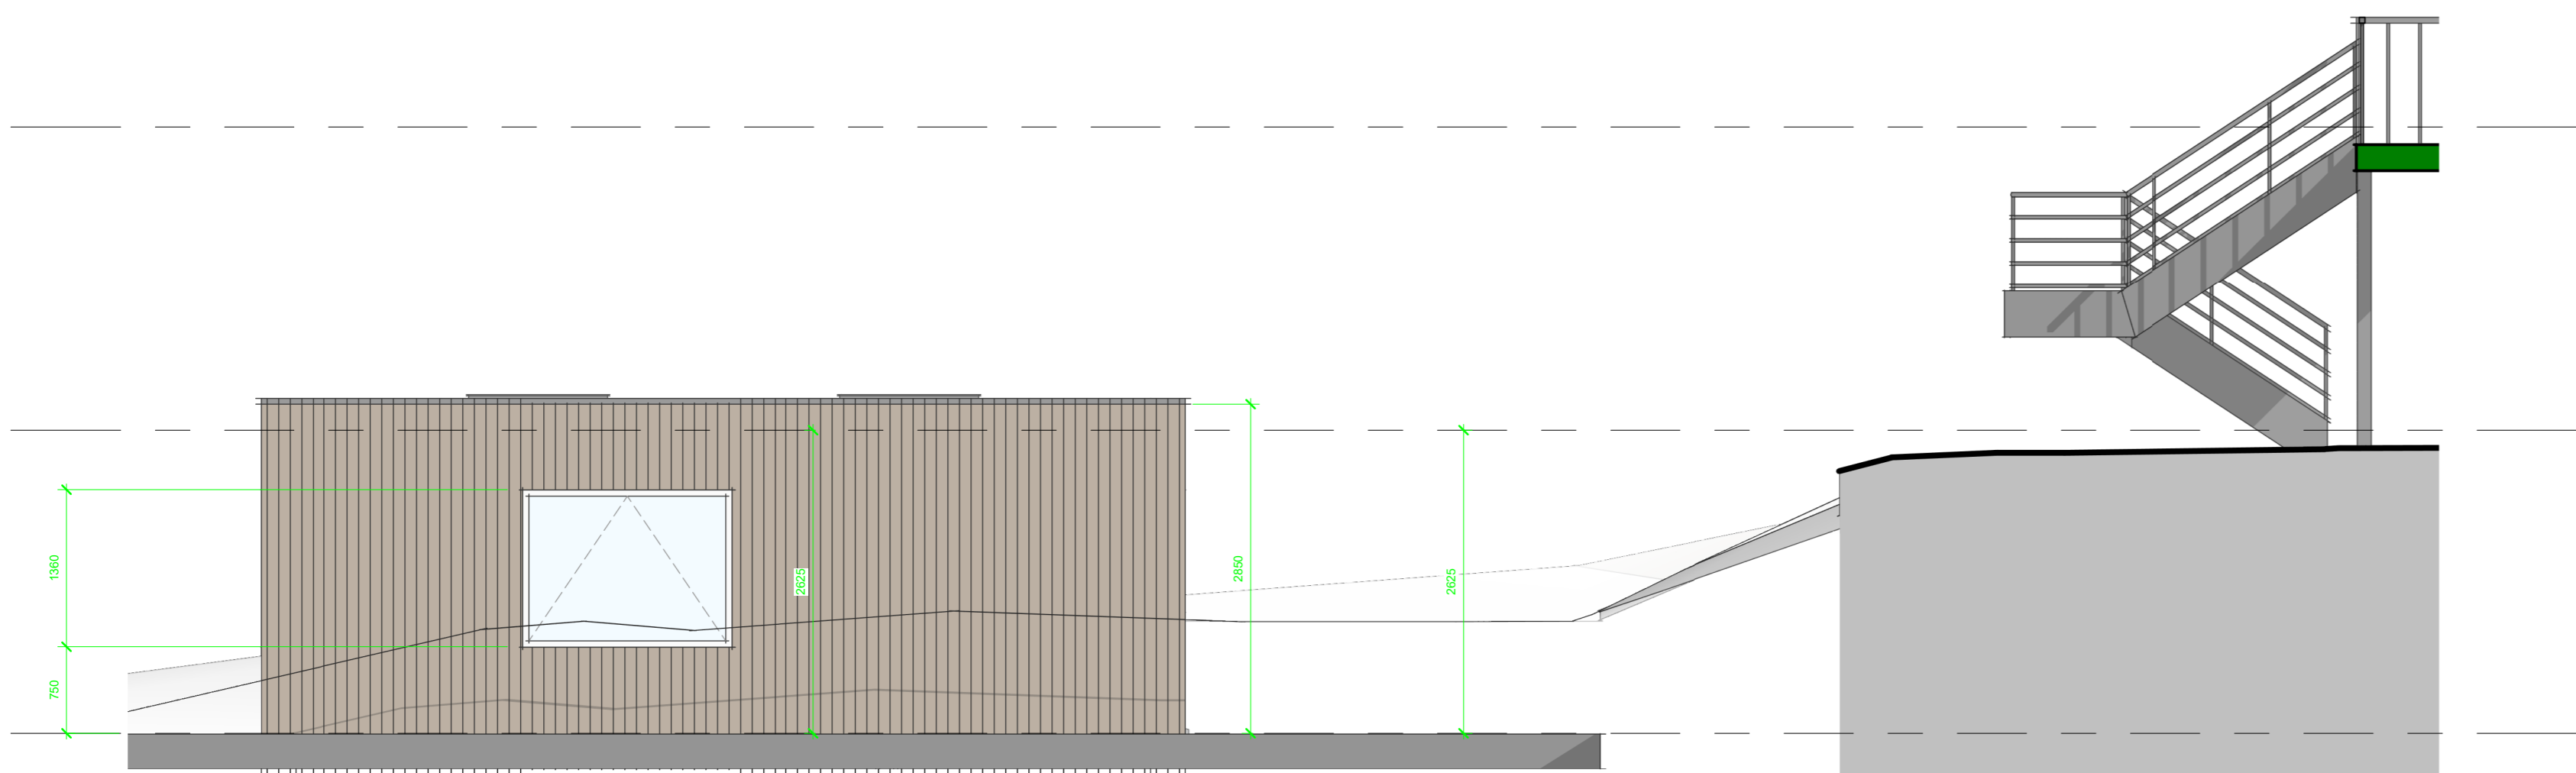


6 Outbuilding - Left Elevation
1:50

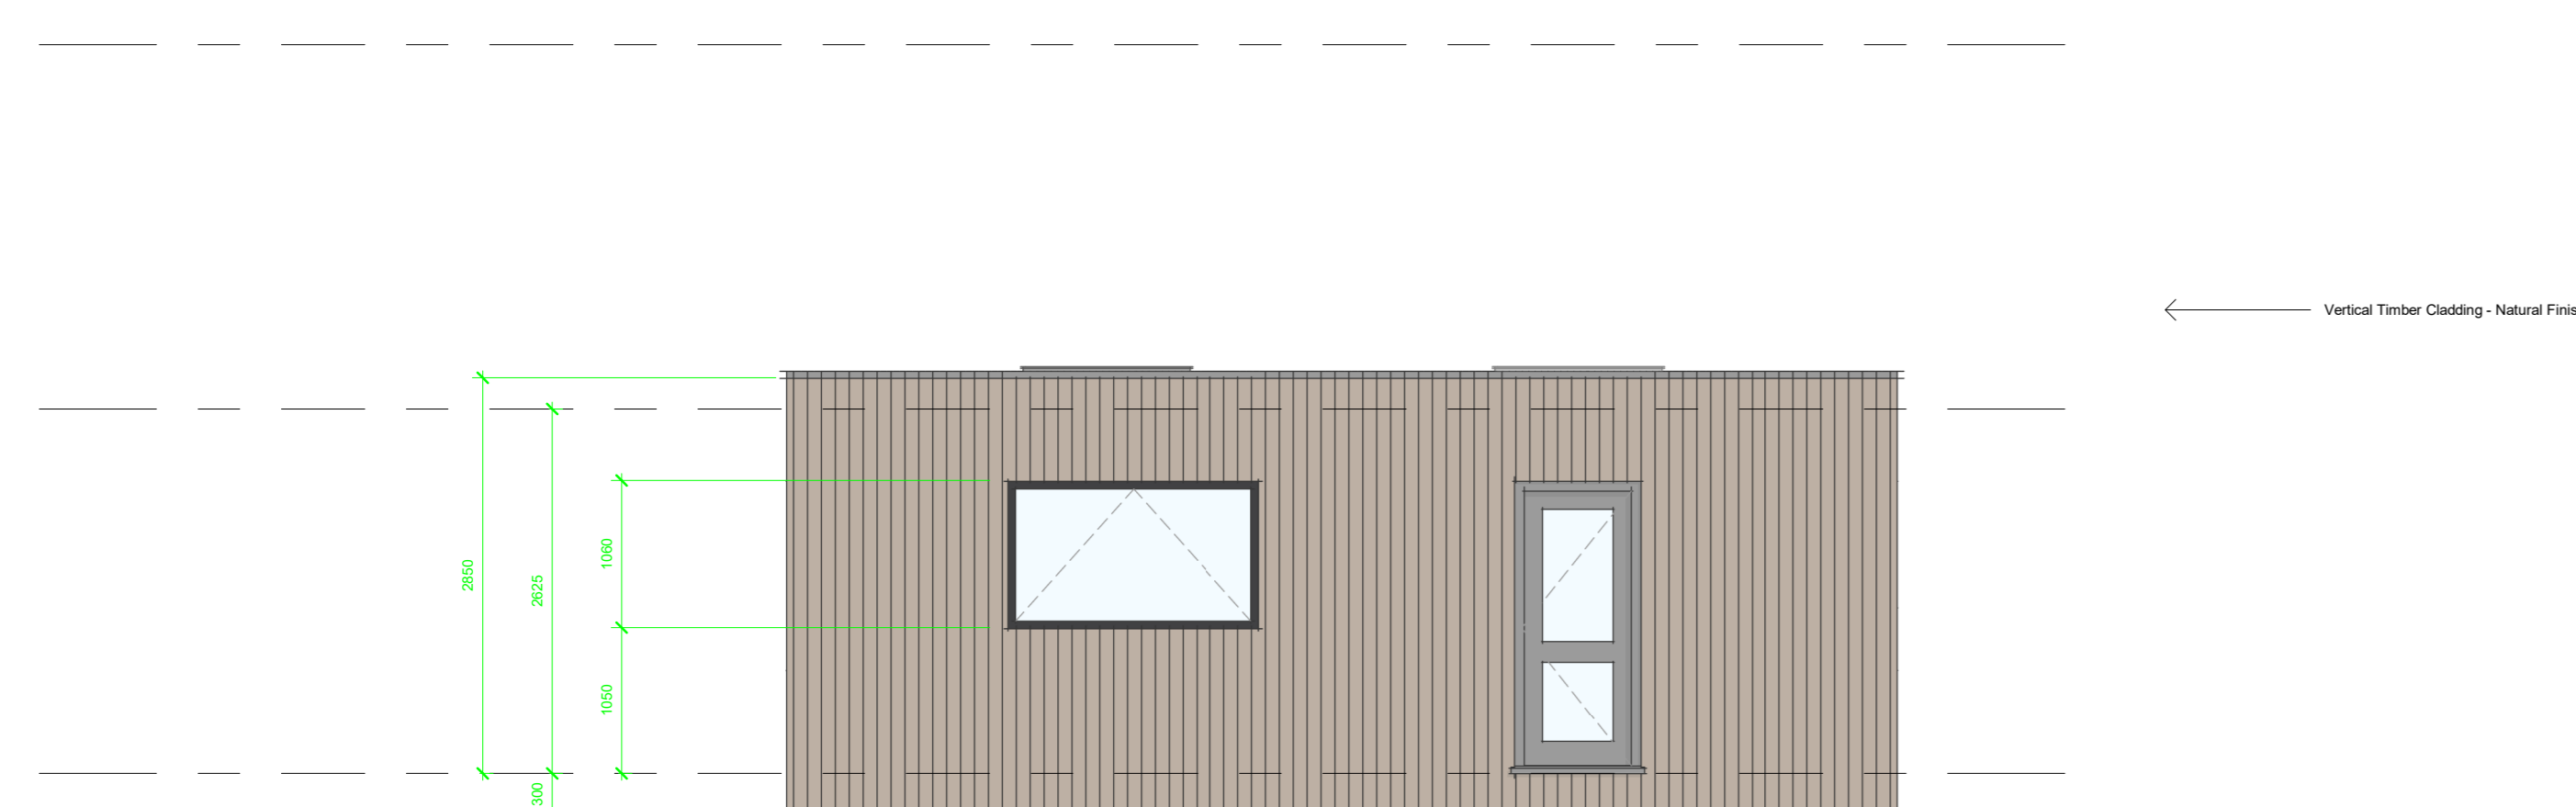

8 Outbuilding - Front Elevation
1:50

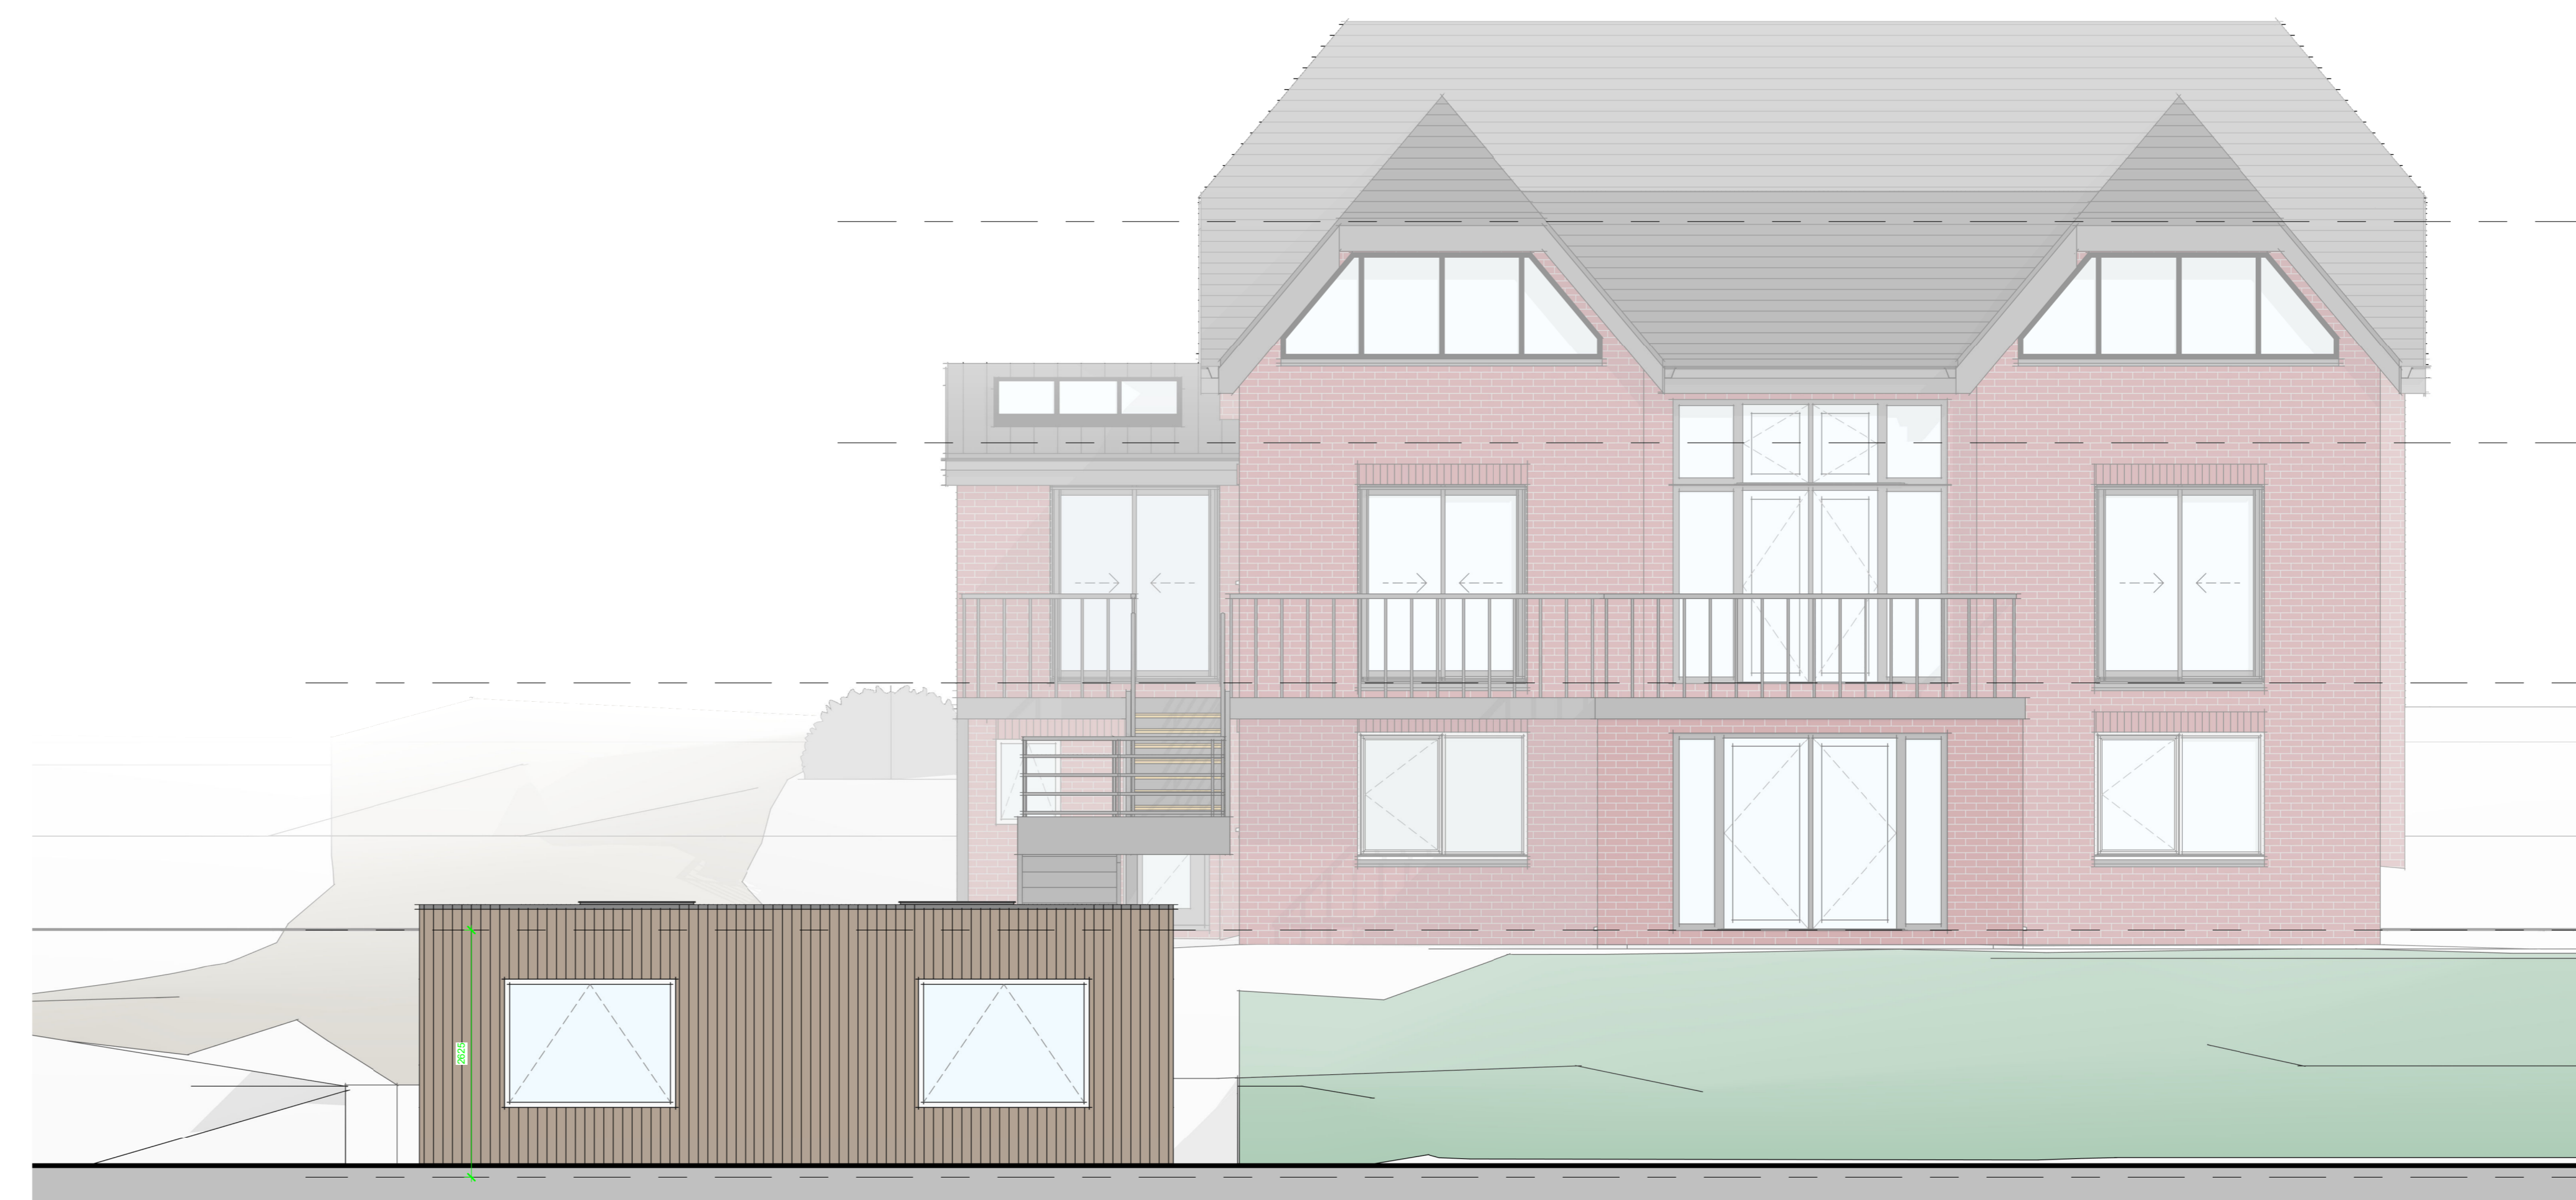

7 Outbuilding - Rear Elevation
1:50

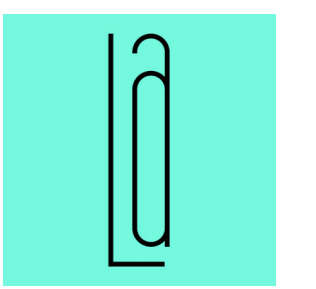

Legah Architecture

mail: info@legaharchitects.com | mob: 07809184501

PROJECT

21, Lower Way, Great Brickhill,
Buckinghamshire, MK17 9AG

TITLE

Proposed Arrangements - Sheet 2

CLIENT

Mr. & Mrs. Sood

DRAWN BY

V.Legah

CHECKED BY

H.Hothi

DATE

12/01/2024
12:31:47

SCALE (@A0)

As indicated

PROJECT NUMBER

44329

DRAWING NUMBER

44329_03

REV

14