




South West Elevation 1 - 1
1:200

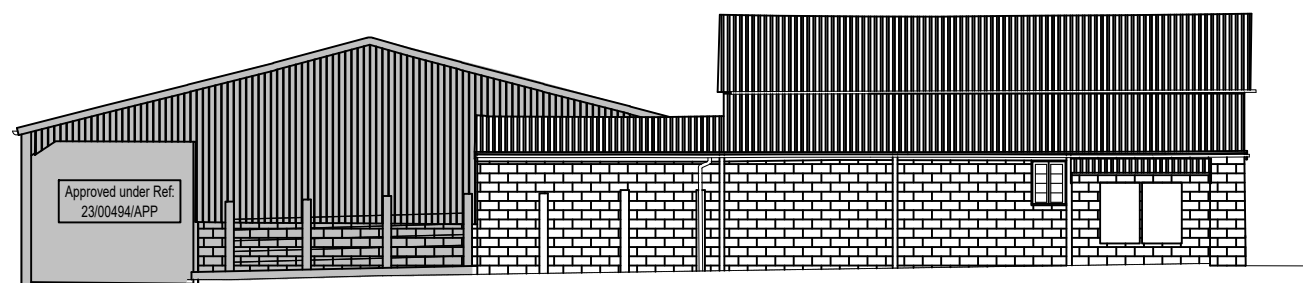


North West Elevation 2 - 2
1:200

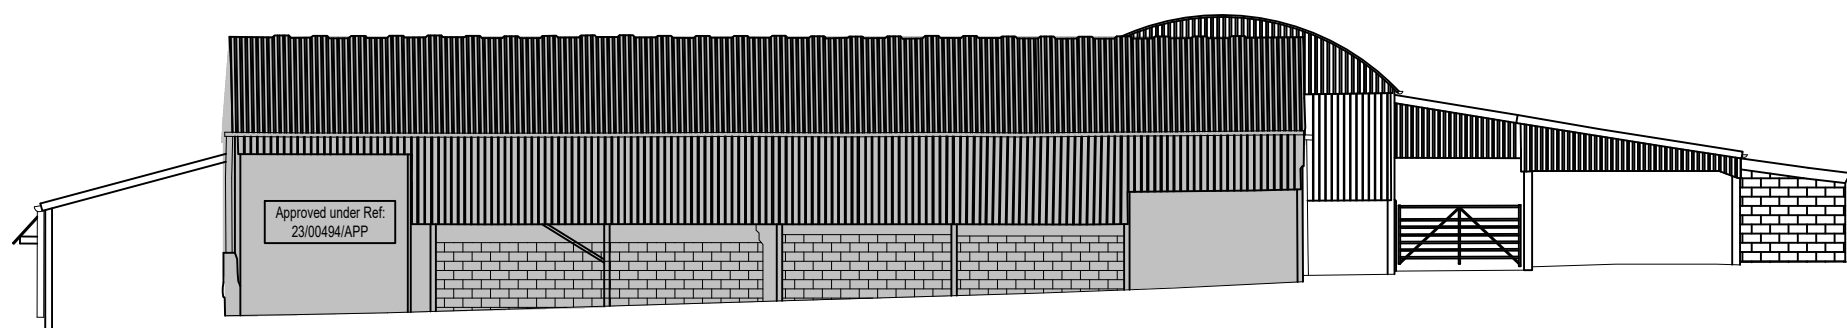

North East Elevation 3 - 3
1:200

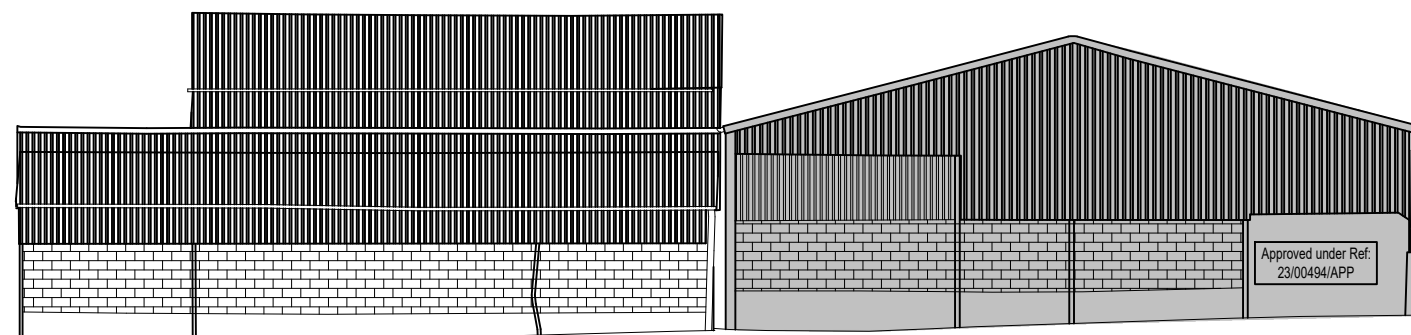

South East Elevation 4 - 4
1:200

 

Rev.	Date.	Description.
A	10/01/24	1. scale adjusted from 1:100 @ A1 to 1:200 @ A3

coleman hicks
PARTNERSHIP
Architects

Marlborough House
69 High Street
Kidlington
OX5 2DN
01865 842922
www.col-hicks.co.uk



Project:
OLD PARK FARM, HILLSDEN
PHASE 2
MK18 4BX

Drawing Title:
ELEVATIONS
EXISTING

Project Number:	Drawing Number:	Revision:
2323	006	A

Project Stage:
PLANNING

Scale:	Date:	Drawn:
1:200 @ A3	JAN 2024	TL