




South West Elevation 1 - 1  
1:200

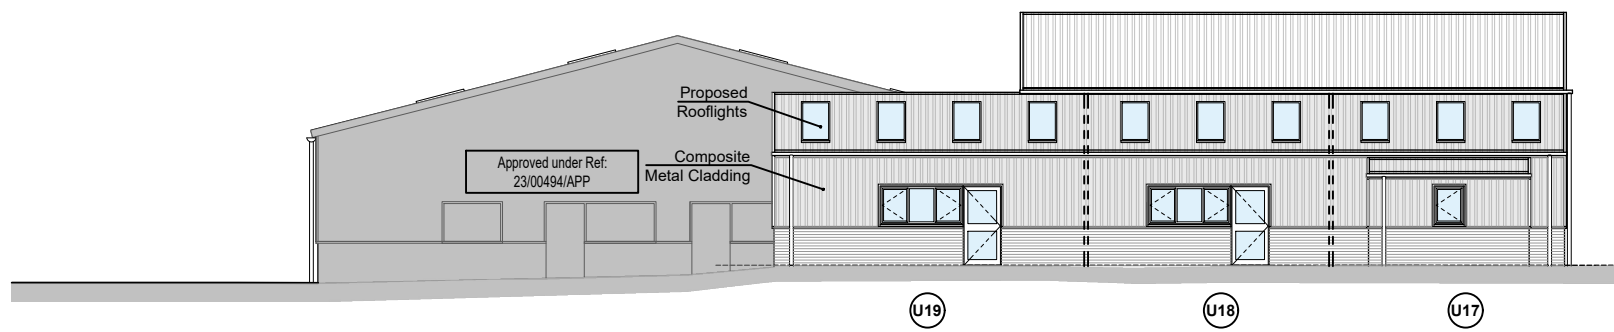


North West Elevation 2 - 2  
1:200

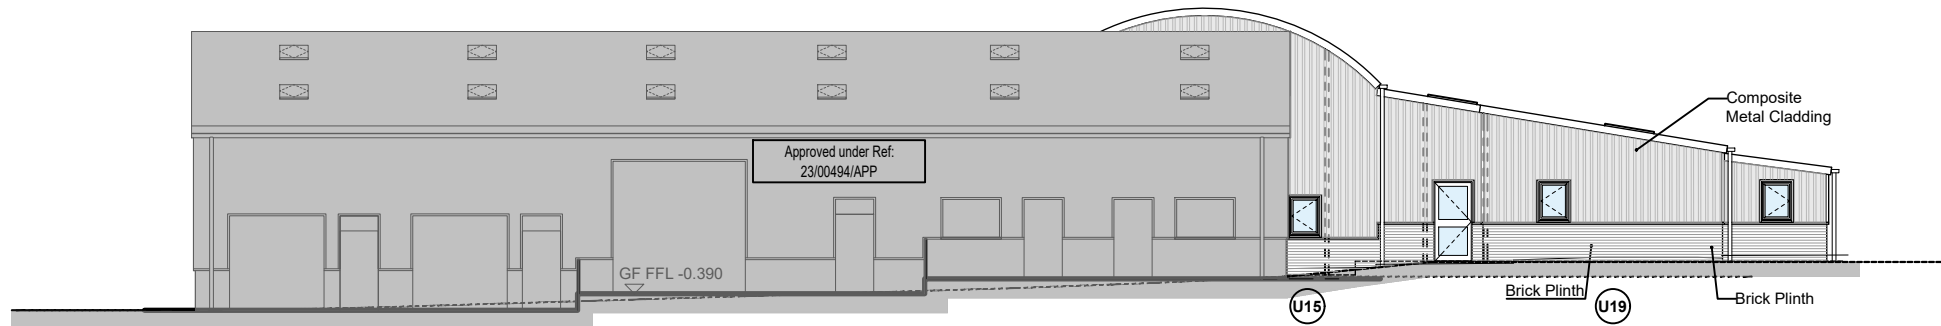

North East Elevation 3 - 3  
1:200

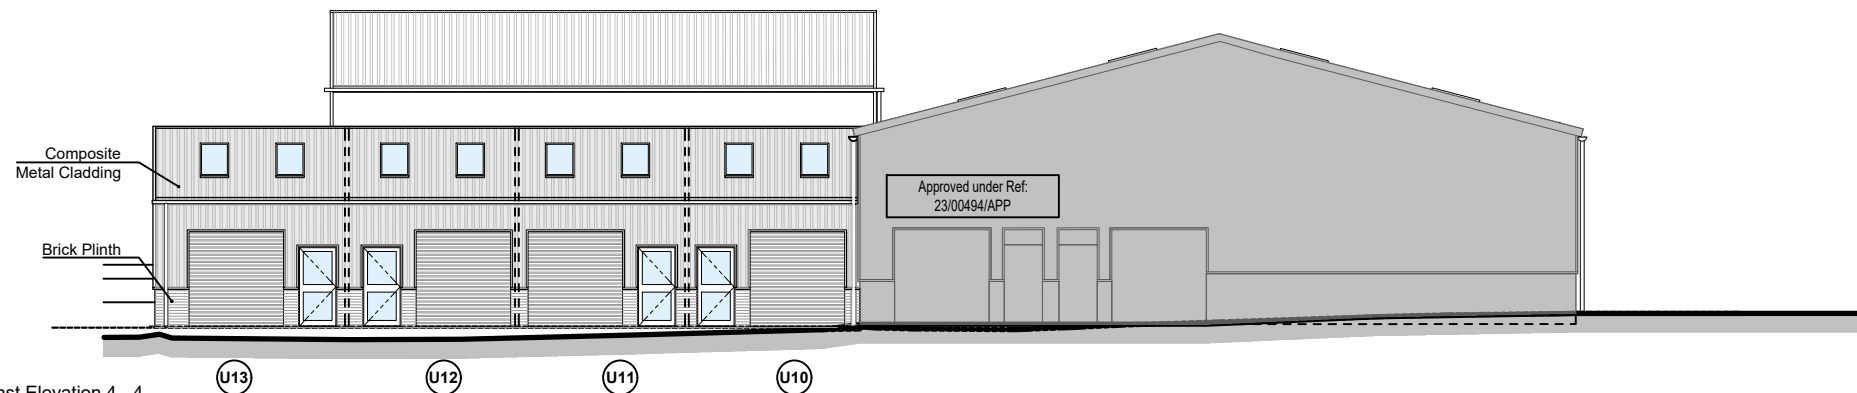

South East Elevation 4 - 4  
1:200

 

Rev.	Date	Description
A	10/01/24	1. scale adjusted from 1:100 @ A1 to 1:200 @ A3

**coleman hicks**  
PARTNERSHIP  
Architects

Marlborough House  
69 High Street  
Kidlington  
OX5 2DN  
01865 842922  
www.col-hicks.co.uk

**QMS**  
INTERNATIONAL  
ISO 9001 REGISTERED

**RIBA** #  
Chartered Practice

Project:  
OLD PARK FARM, HILLSDEN  
PHASE 2  
MK18 4BX

Drawing Title:  
ELEVATIONS  
PROPOSED

Project Number: 2323  
Drawing Number: 012  
Revision: A

Project Stage:  
PLANNING

Scale: 1:200 @ A3  
Date: JAN 2024  
Drawn: TL