




1 ROOF PLAN AS PROPOSED  
SCALE 1:100

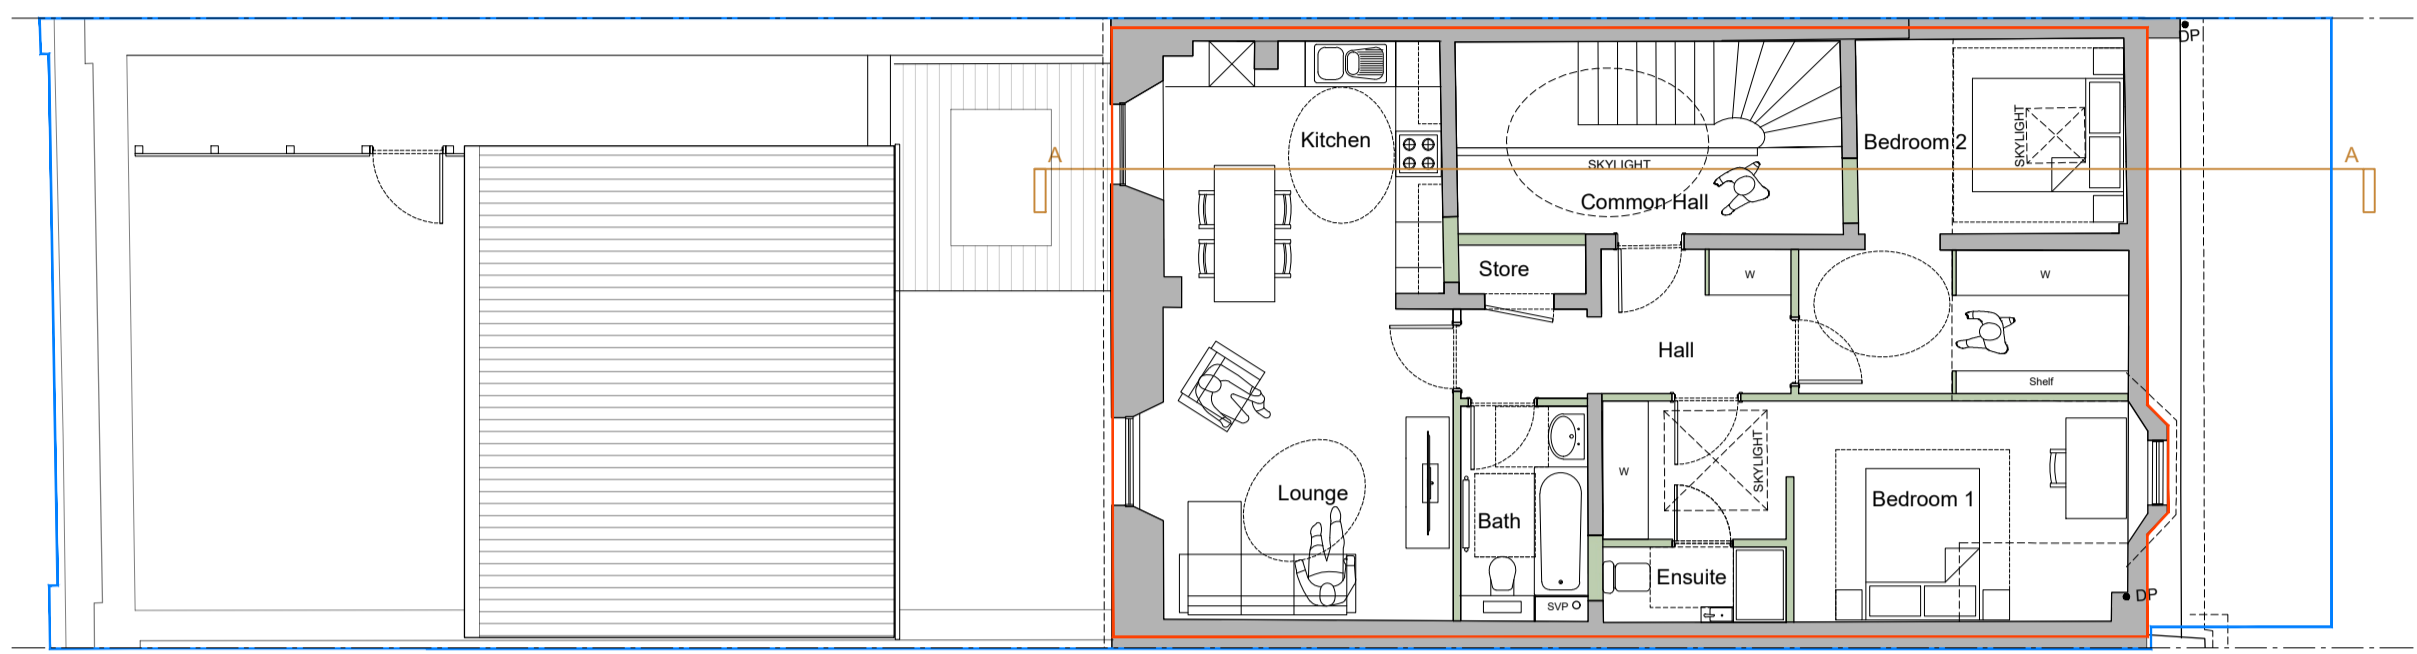


2 SECOND FLOOR PLAN AS PROPOSED  
SCALE 1:100

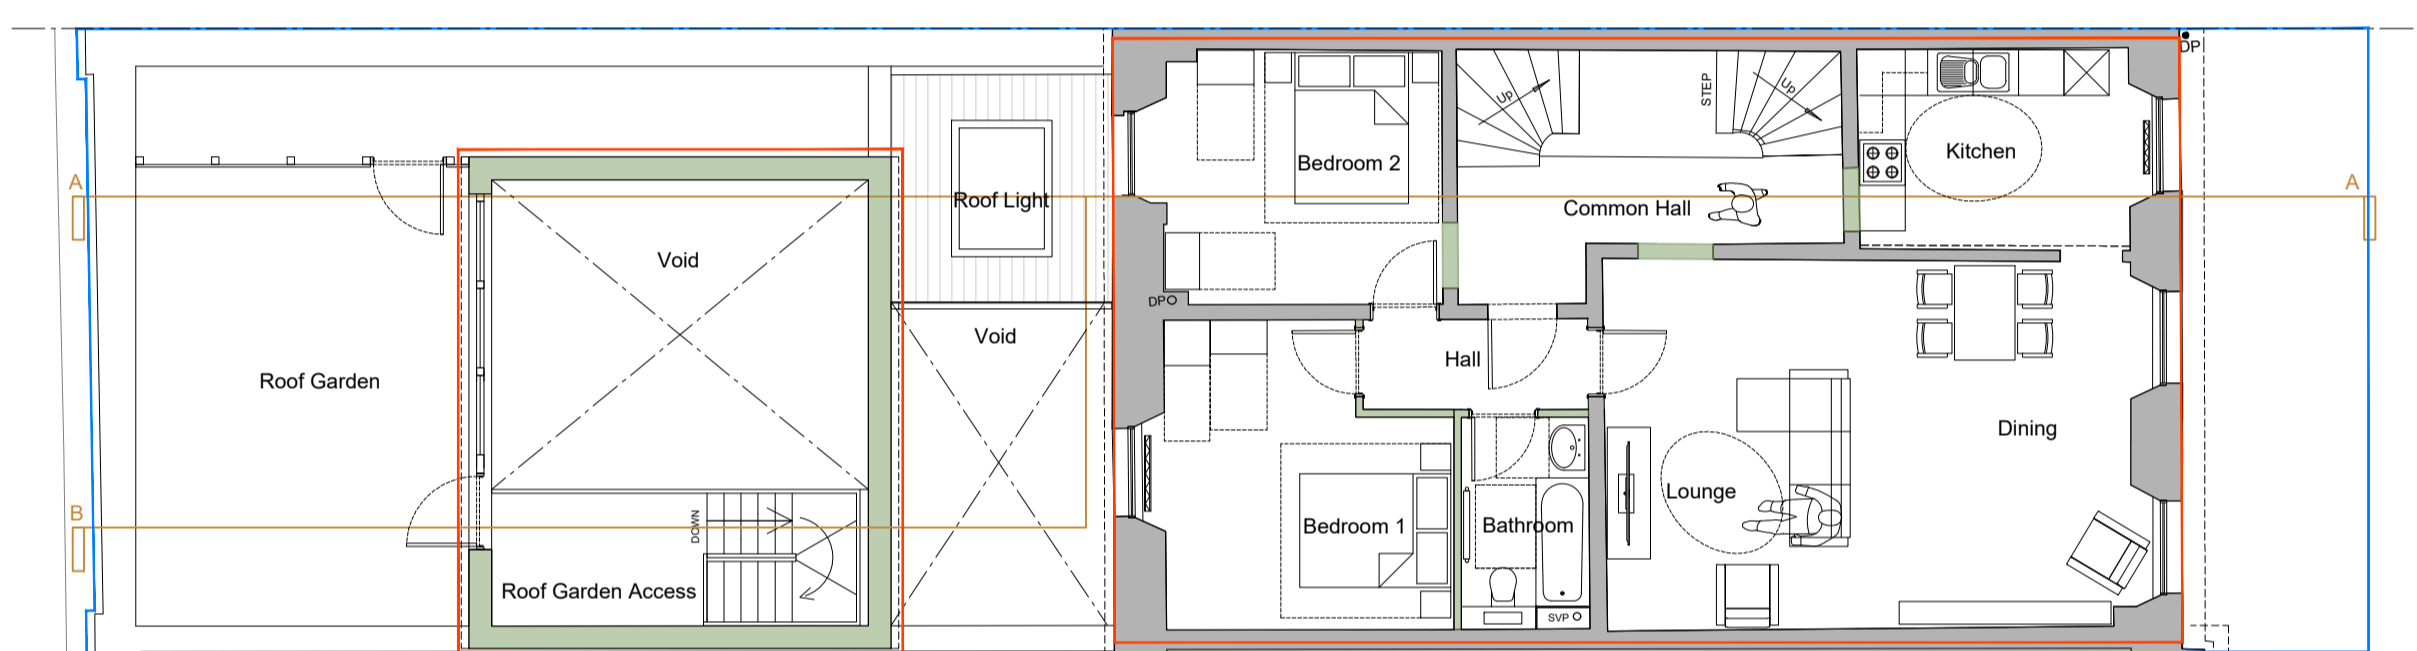


3 FIRST FLOOR PLAN AS PROPOSED  
SCALE 1:100

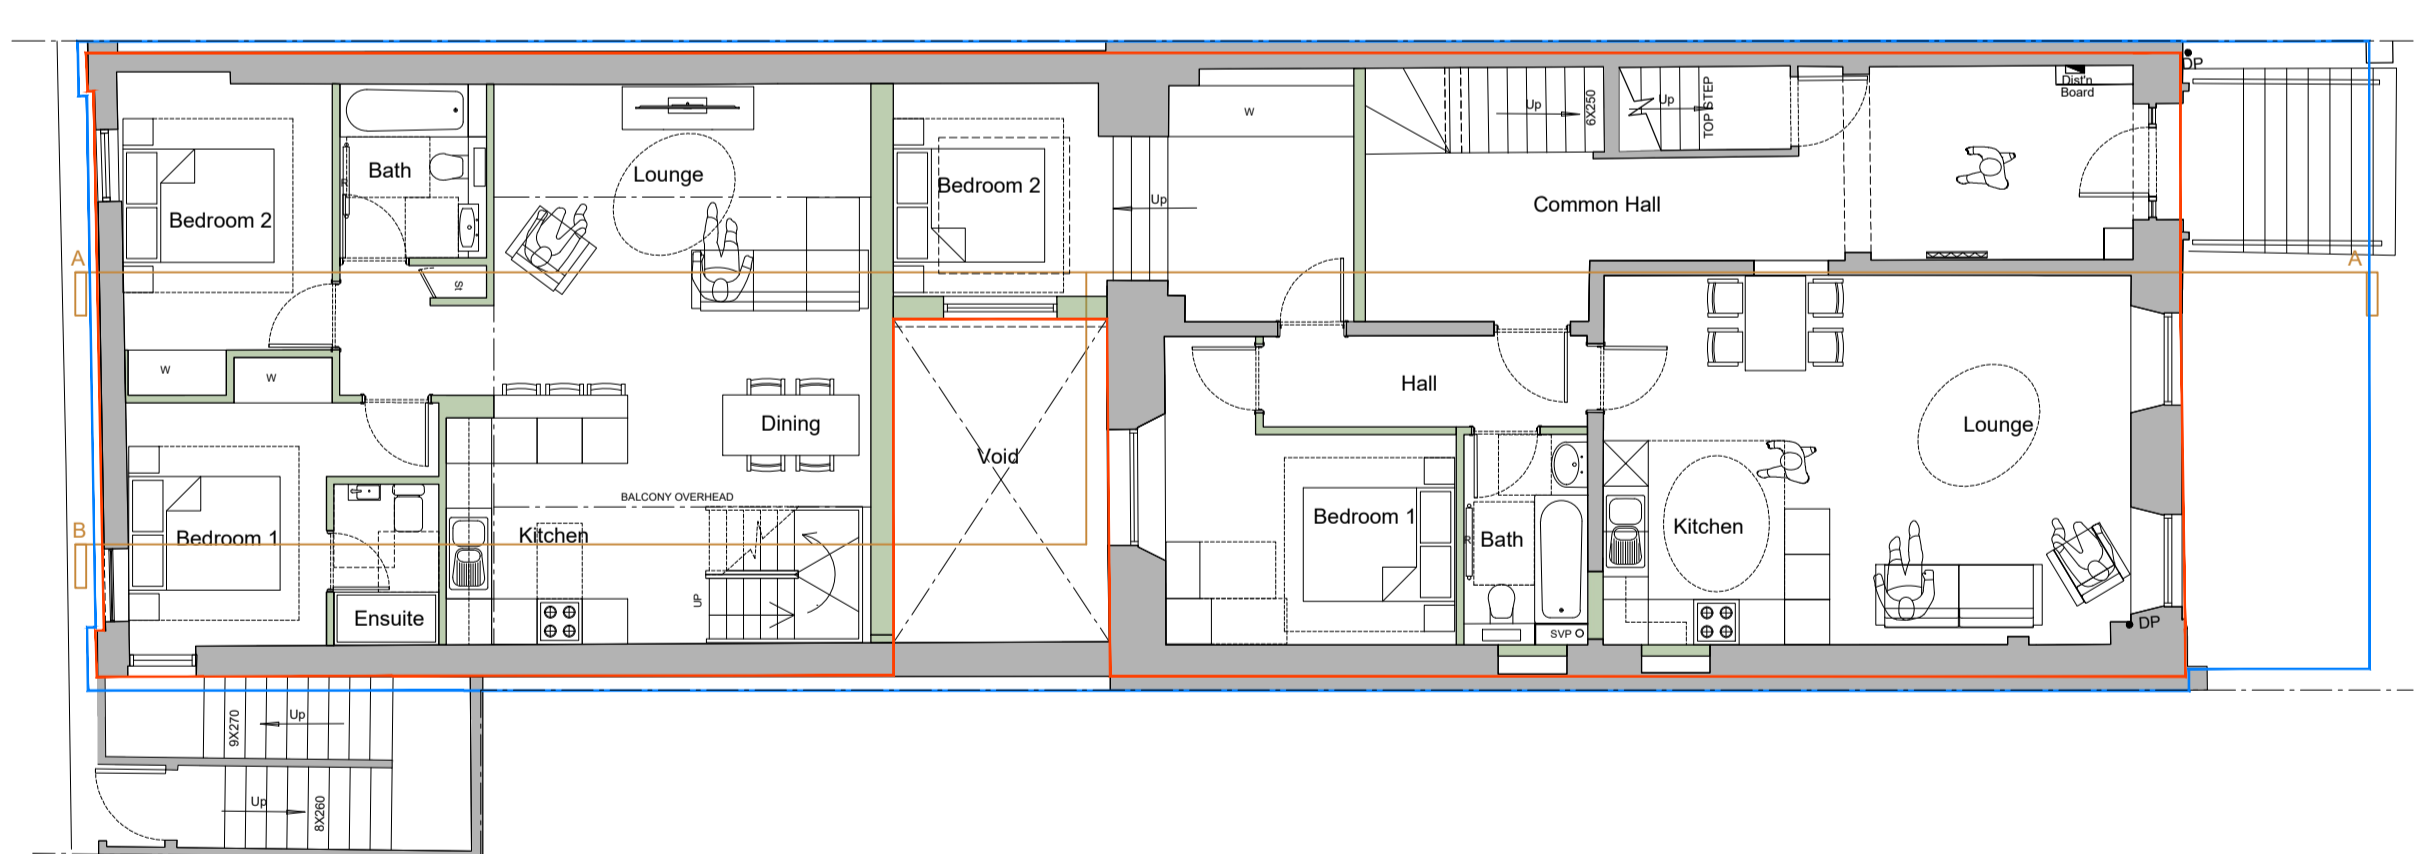


4 GROUND FLOOR PLAN AS PROPOSED  
SCALE 1:100

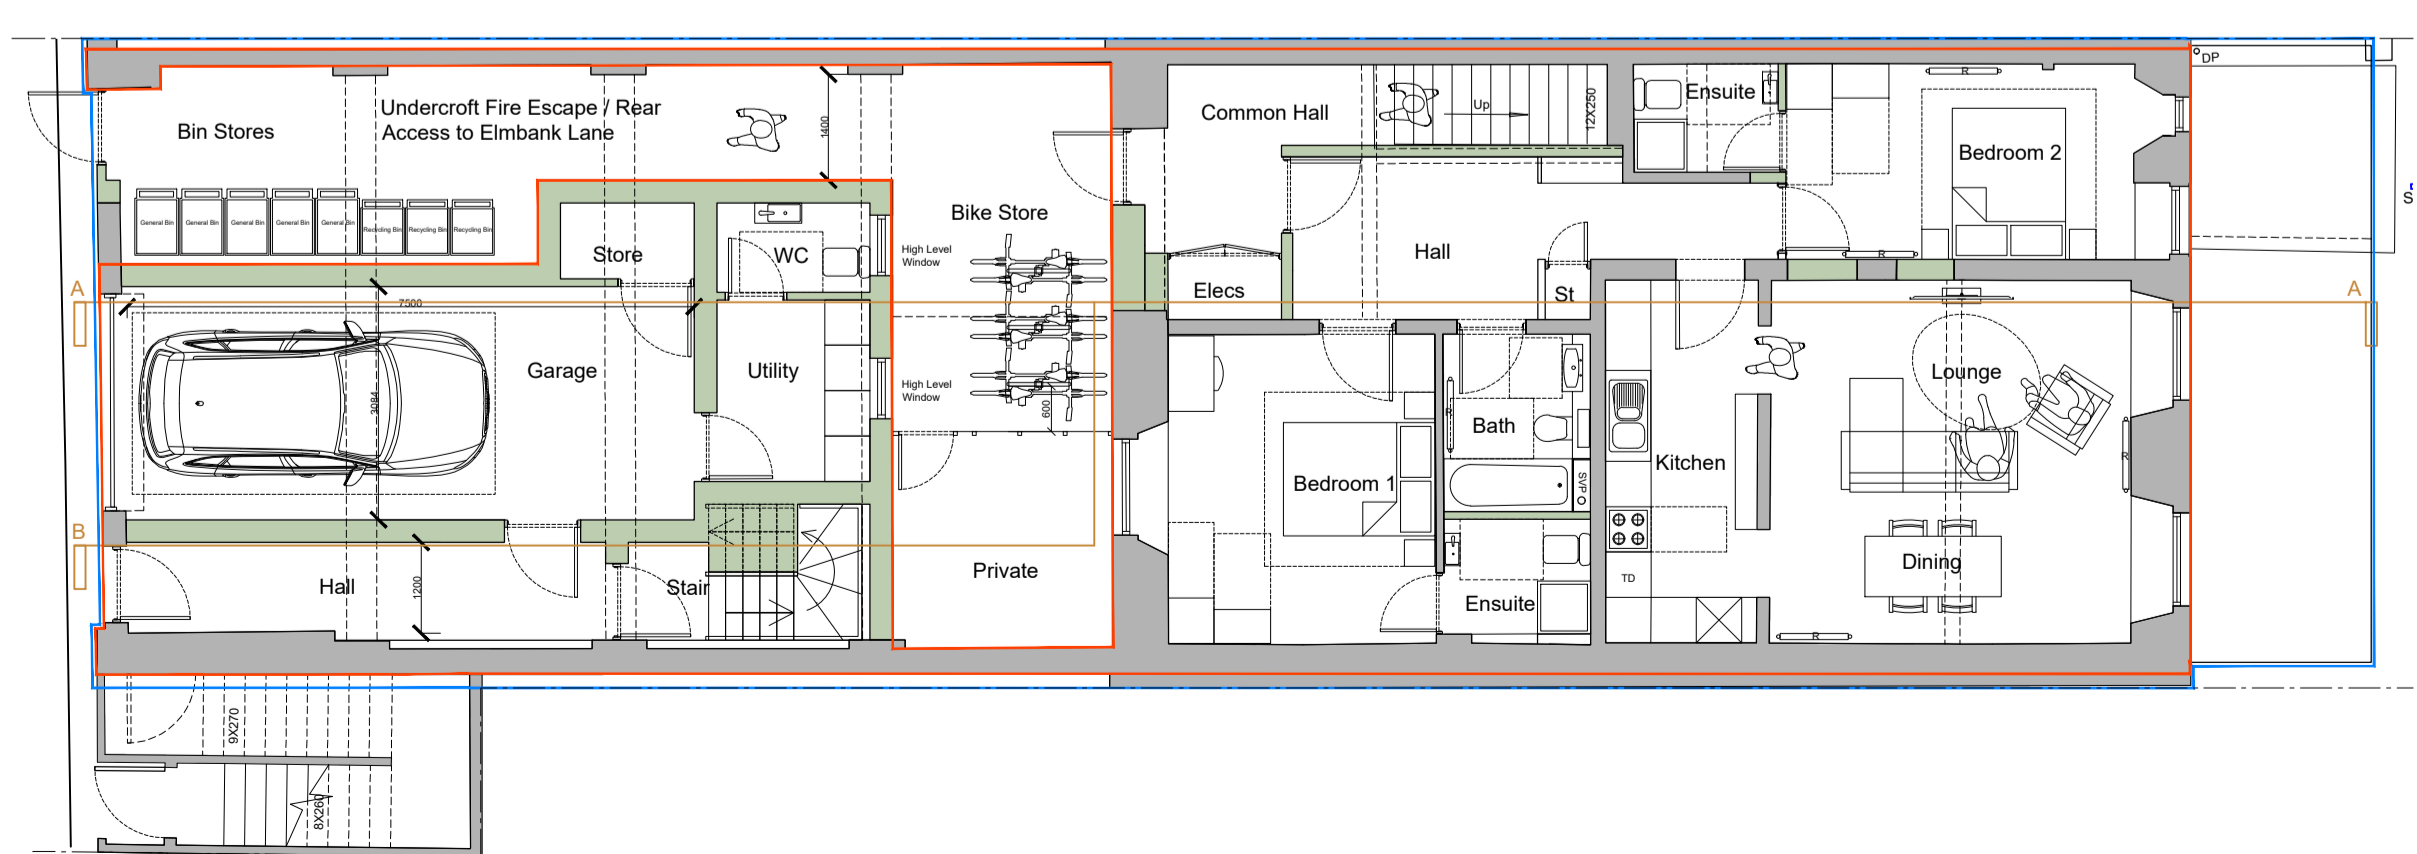


5 BASEMENT FLOOR PLAN AS PROPOSED  
SCALE 1:100

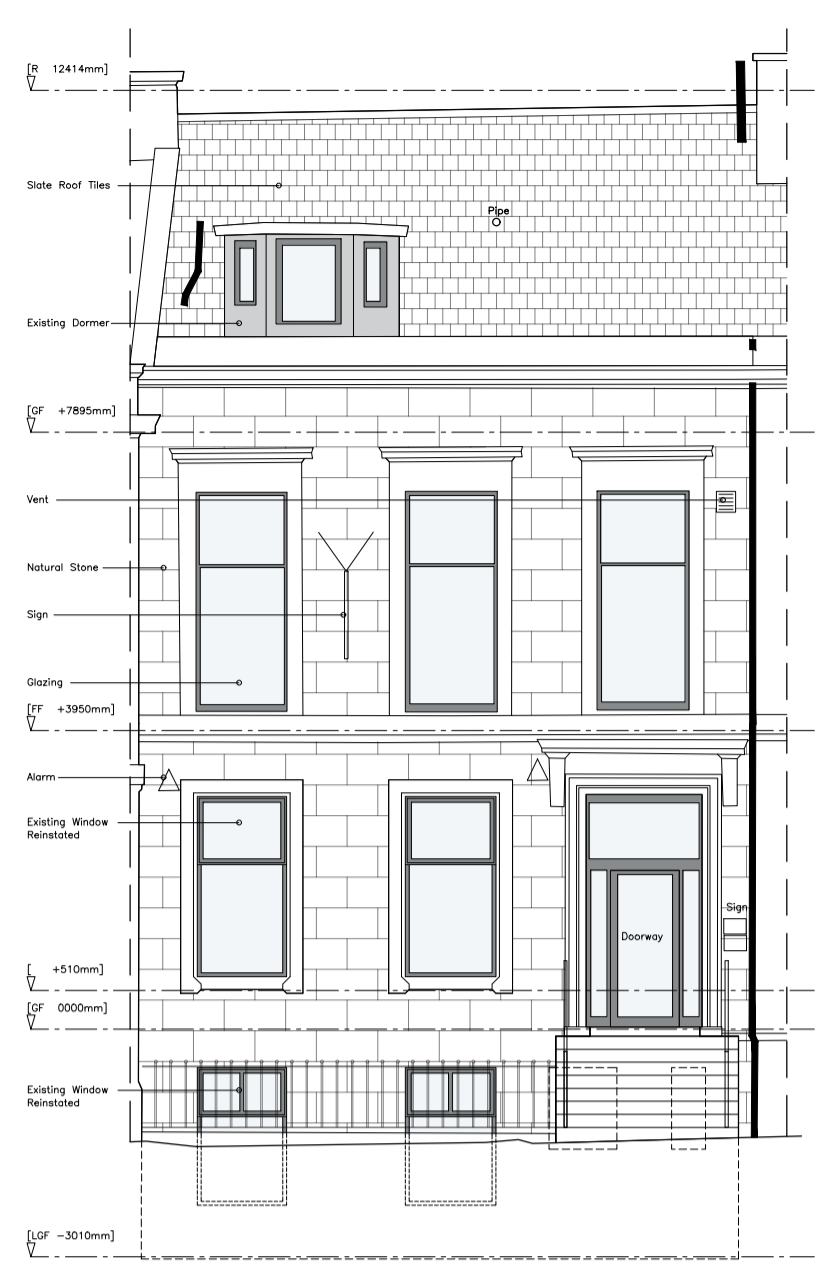


6 FRONT ELEVATION 1 AS PROPOSED  
SCALE 1:100

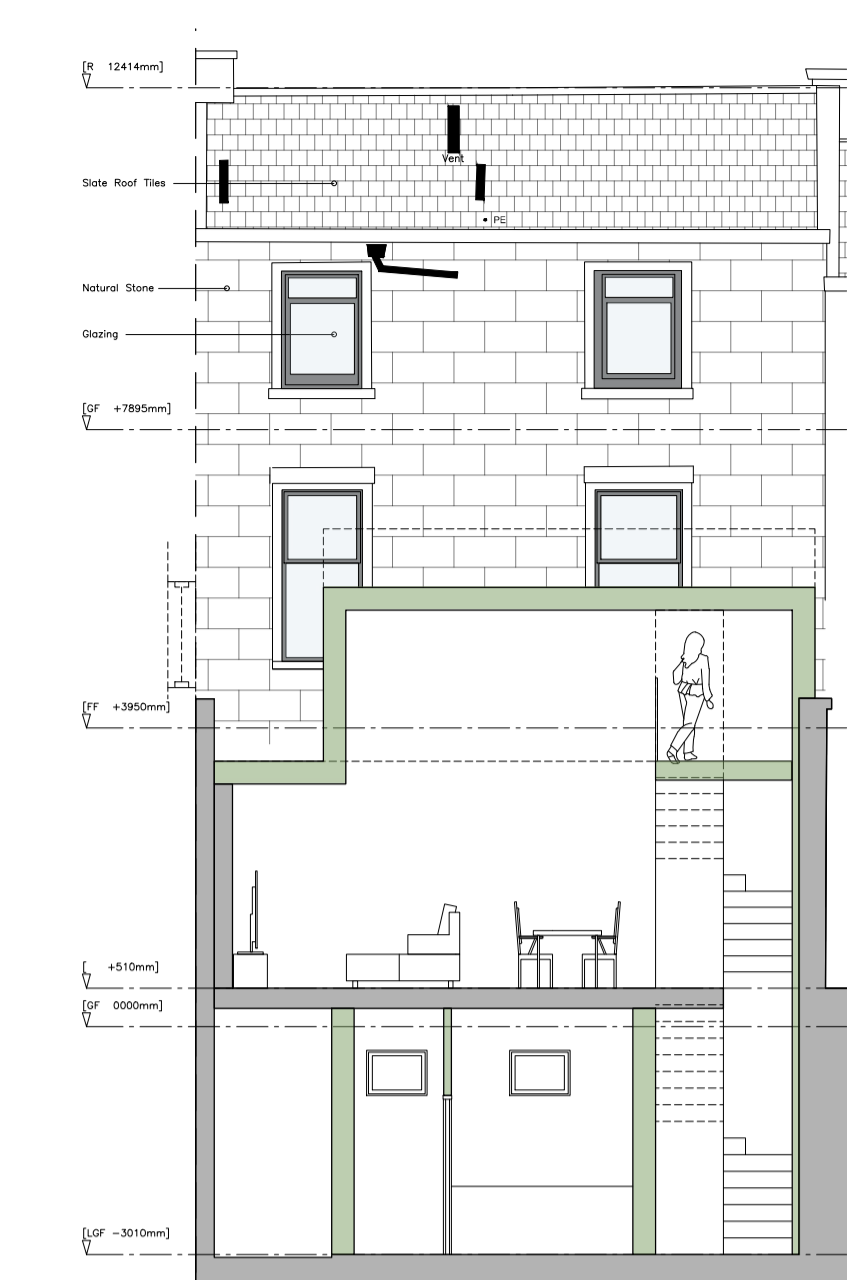


7 REAR ELEVATION 2 AS PROPOSED  
SCALE 1:100

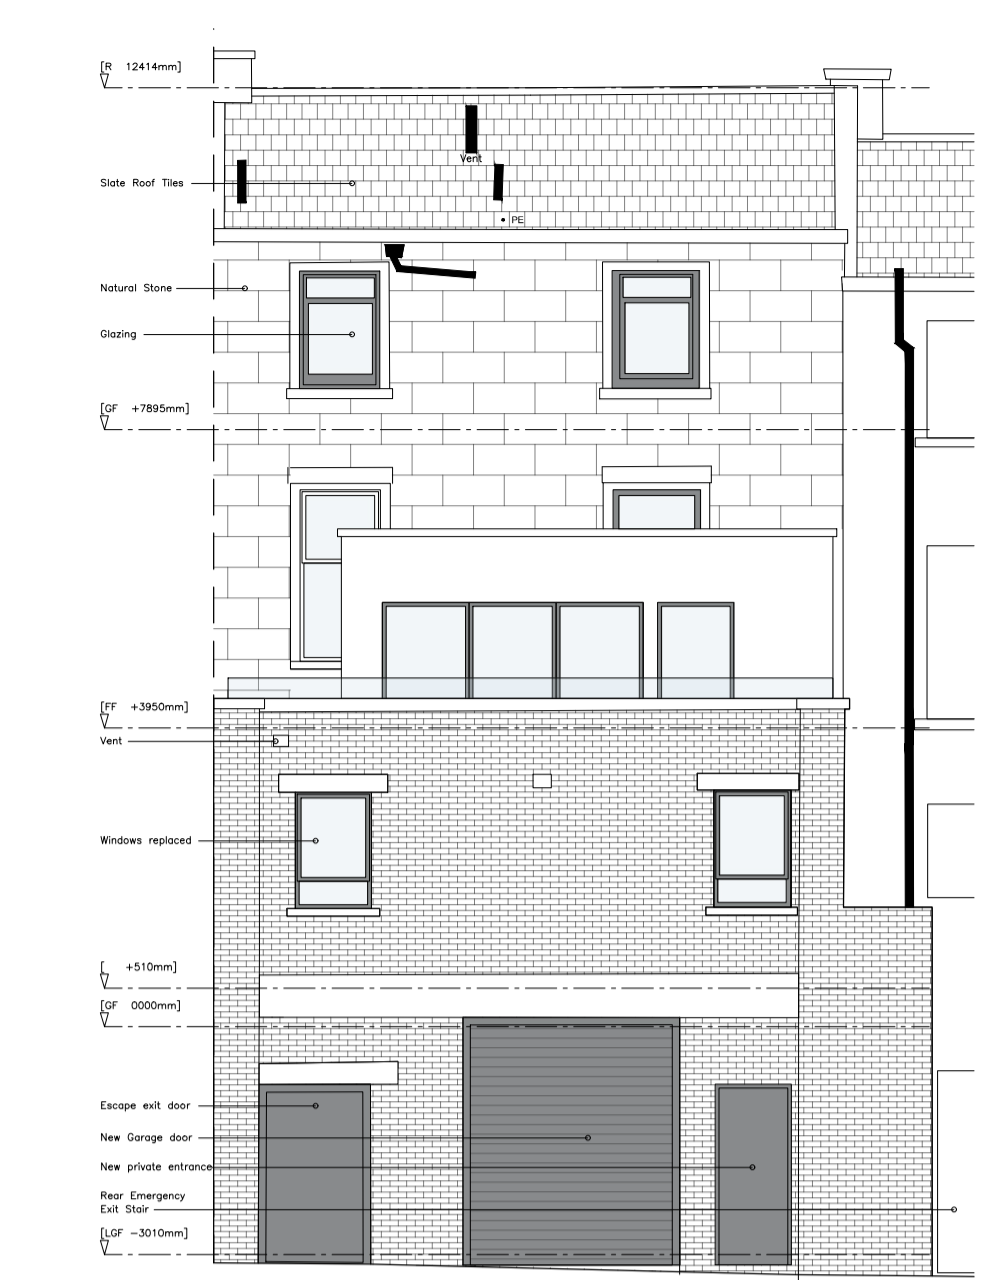

8 REAR ELEVATION 3 AS PROPOSED  
SCALE 1:100

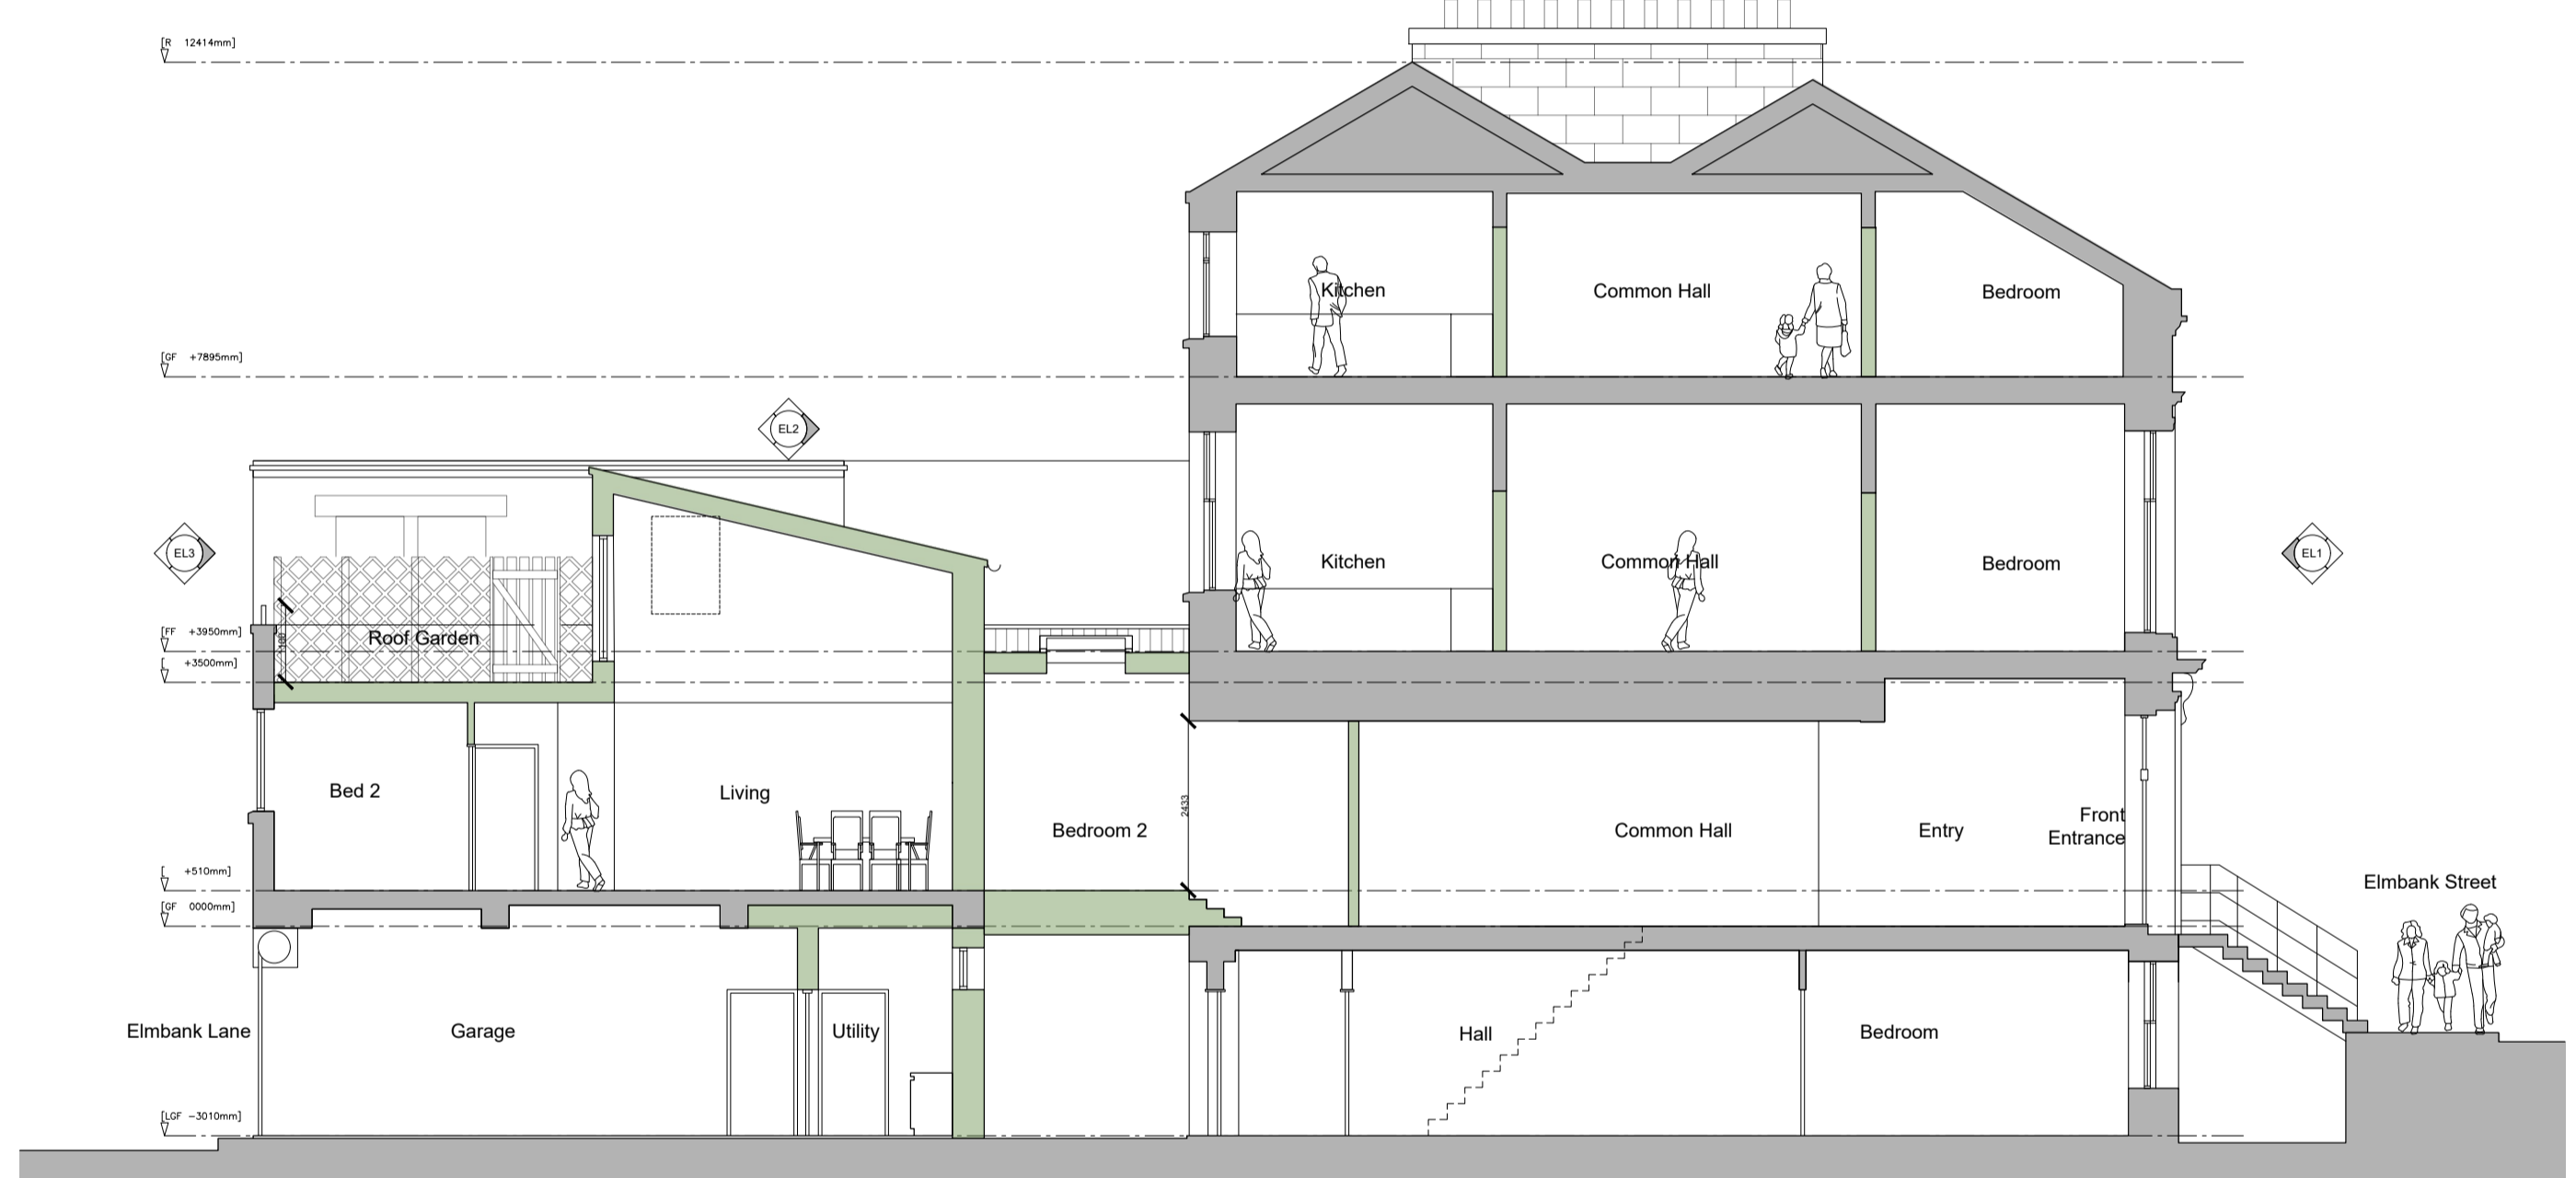

9 SECTION A-A AS PROPOSED  
SCALE 1:100

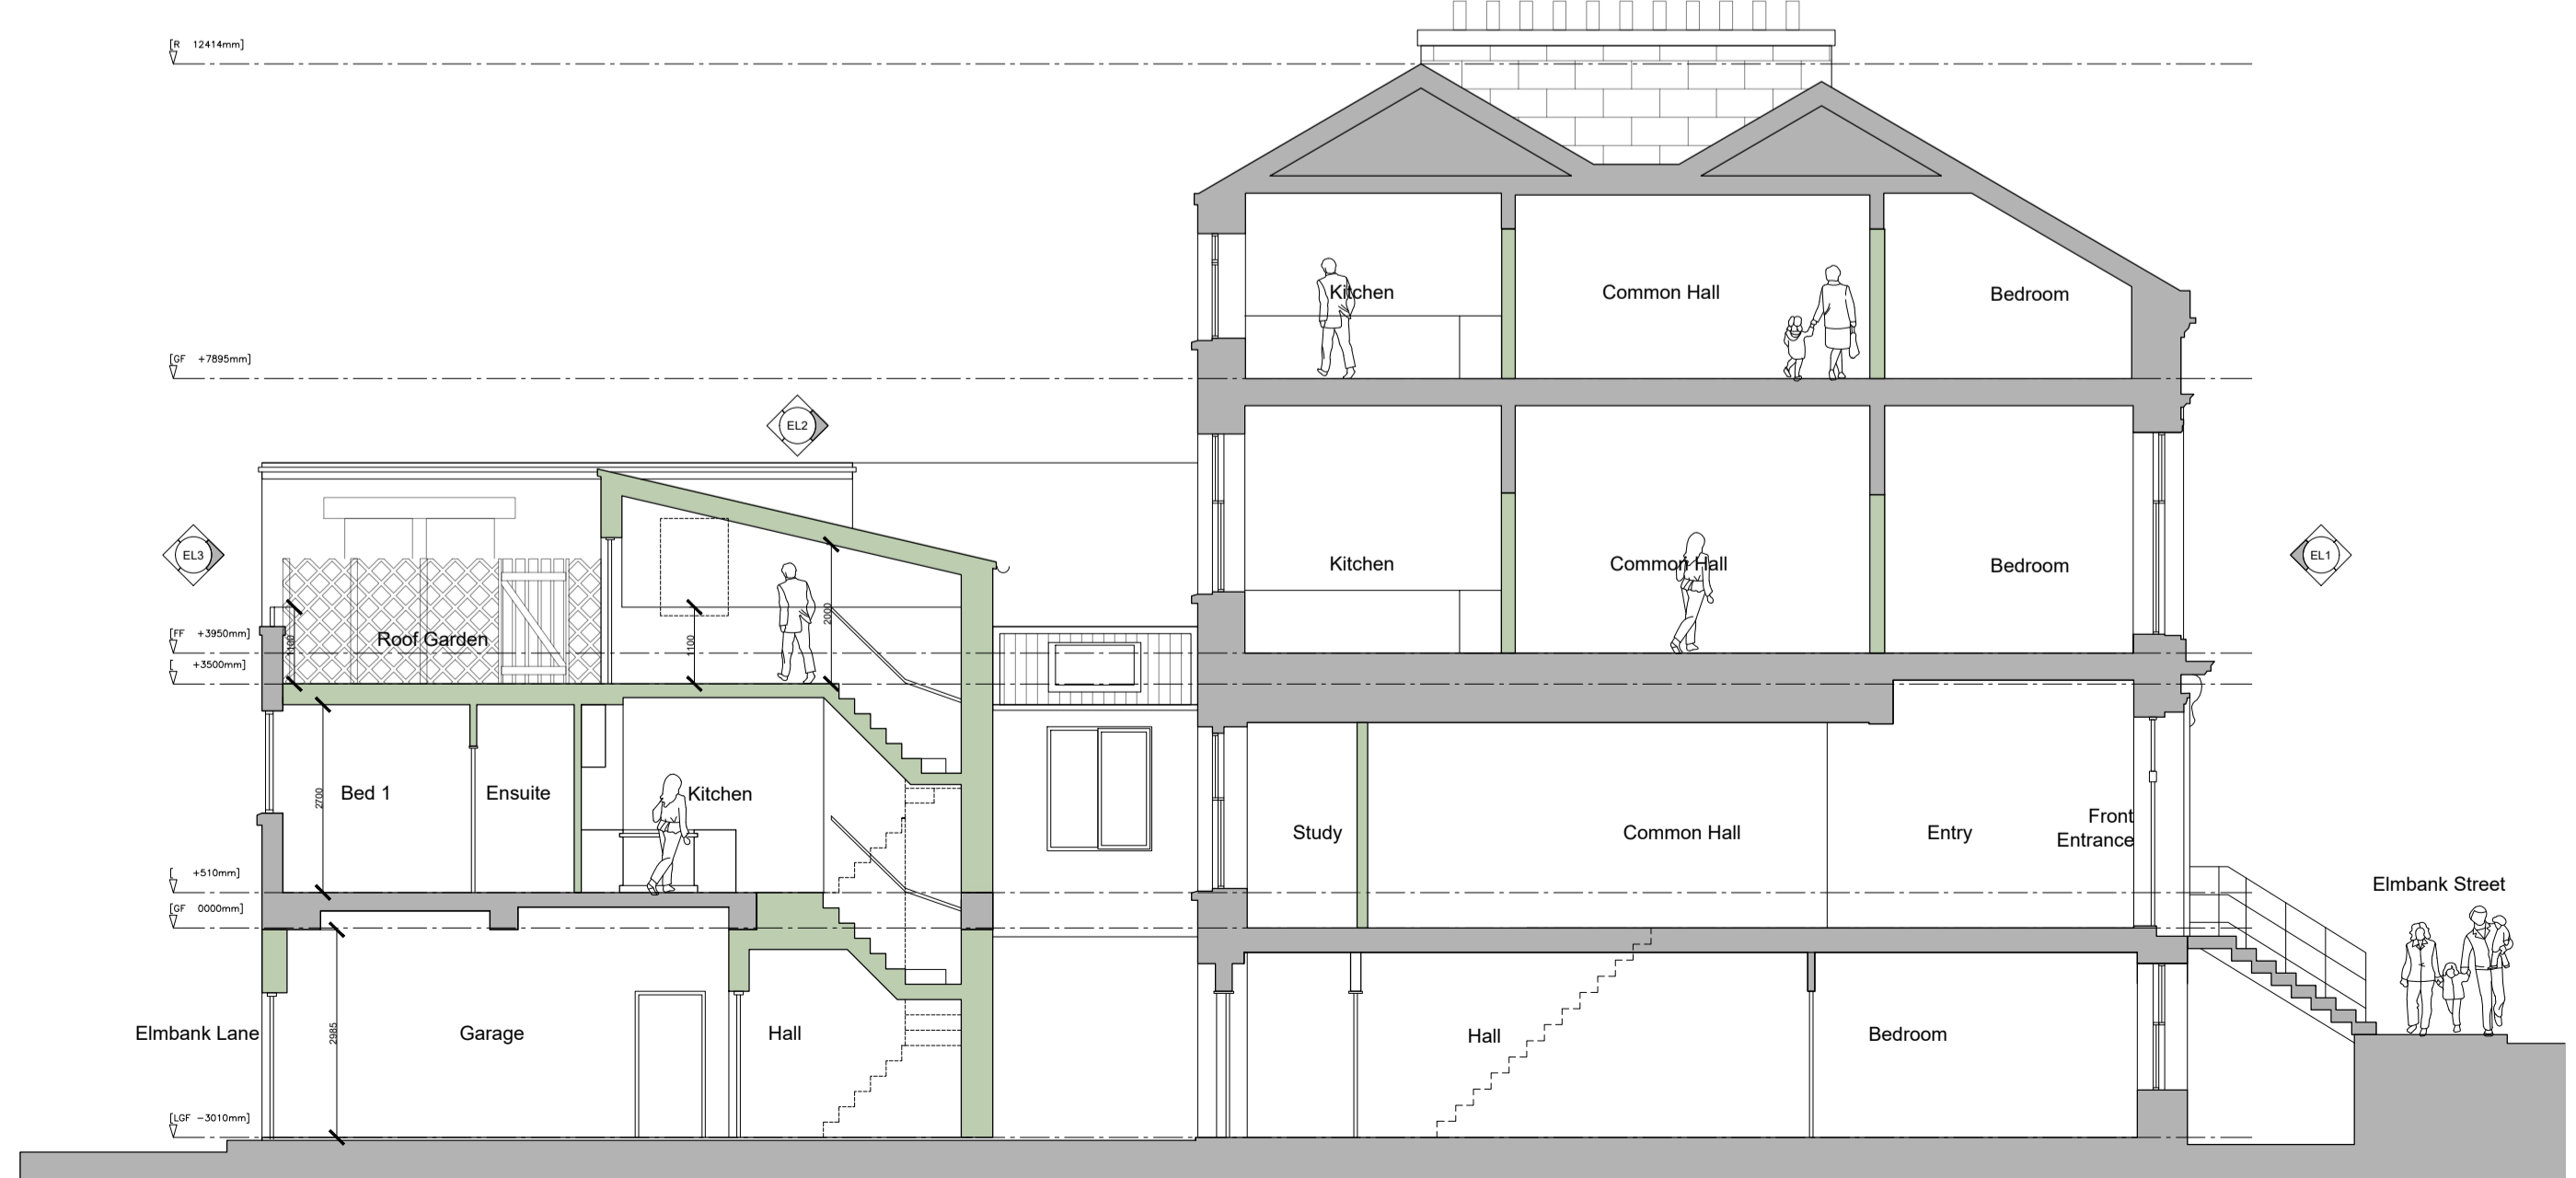

10 SECTION B-A AS PROPOSED  
SCALE 1:100

**NOTE**  
This drawing is the copyright of G1 Architects and the contents shall not be reproduced or used for any other purpose without their written permission. Do not use scaled dimensions from this drawing. All dimensions are to be verified and checked on site by the main contractor before the commencement of any work whatsoever, either on his behalf or for subcontractors or suppliers. Shop drawings to be presented to the architect for approval prior to fabrication. All discrepancies are to be reported to the architect immediately. Drawing to be read in conjunction with all other architects, engineers and specialists drawings + specifications.  
If in doubt ASK

**LEGEND**

- PROPERTY BOUNDARY
- OTHER AREAS IN CONTROL OF APPLICANT

**PROPOSED AREA SCHEDULE**

TYPE	No.	GFA(sq.m)	Living (sq.m)	Cycle No.	Parking
2B4P (LGF)	1	89	35	1	N/A
2B4P (GF)	1	75	35	1	N/A
2B4P (FF)	1	85	29	1	N/A
2B4P (SF)	1	84	30	1	N/A
2B4P (MEWS)	1	212	38	2	1no

**REFUSE PROVISIONS**

TYPE	Capacity	No.
General Waste	240 Litre	5
Mixed Recycling	240 Litre	3

No.	Description	Date
<b>Revision Notes</b>		



G1 Architects  
3rd Floor West  
213 Dumbarton Road  
Glasgow G11 6AA

1 0141 334 4881  
info@g1architects.com  
www.g1architects.com

**Drawing Status**  
Planning

**Project**  
21 Elmbank Street  
Glasgow  
G2 4PB

**Drawing Title**  
Plans as Proposed

Scale	Size	Drawn	Checked	Date
1 : 100	A1	MM	DB	21/09/23

**Drawing No.**  
827-G1-XX-ZZ-DR-A-PL11-PL