




1 ROOF PLAN AS EXISTING
SCALE 1:100

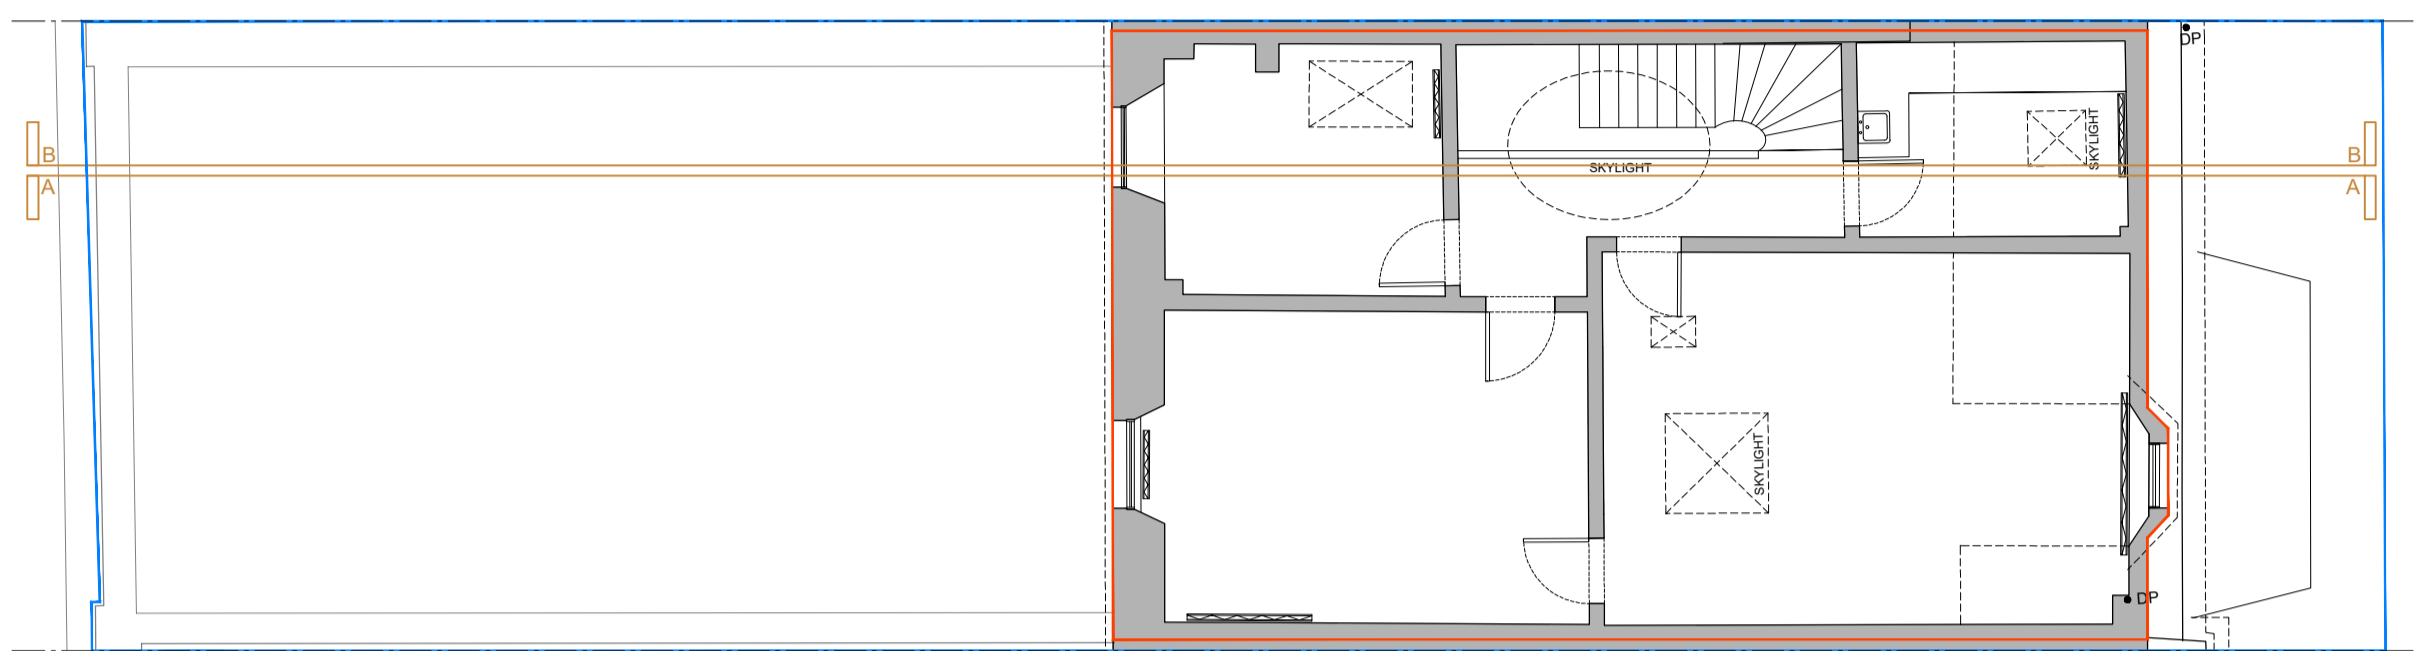


2 SECOND FLOOR PLAN AS EXISTING
SCALE 1:100

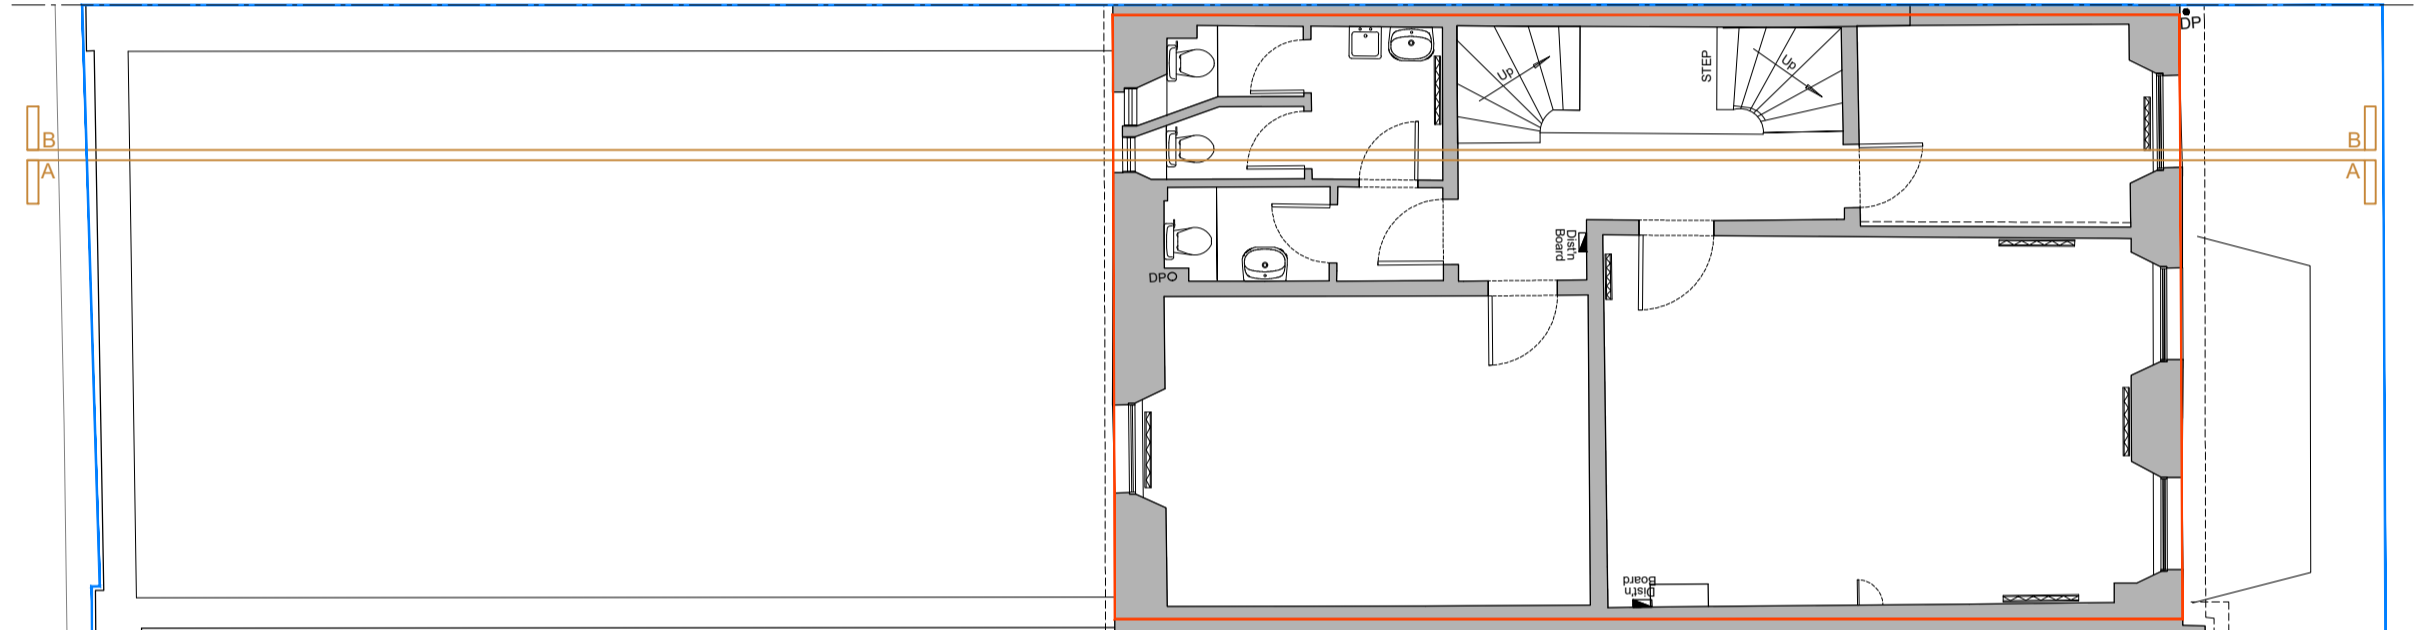


3 FIRST FLOOR PLAN AS EXISTING
SCALE 1:100

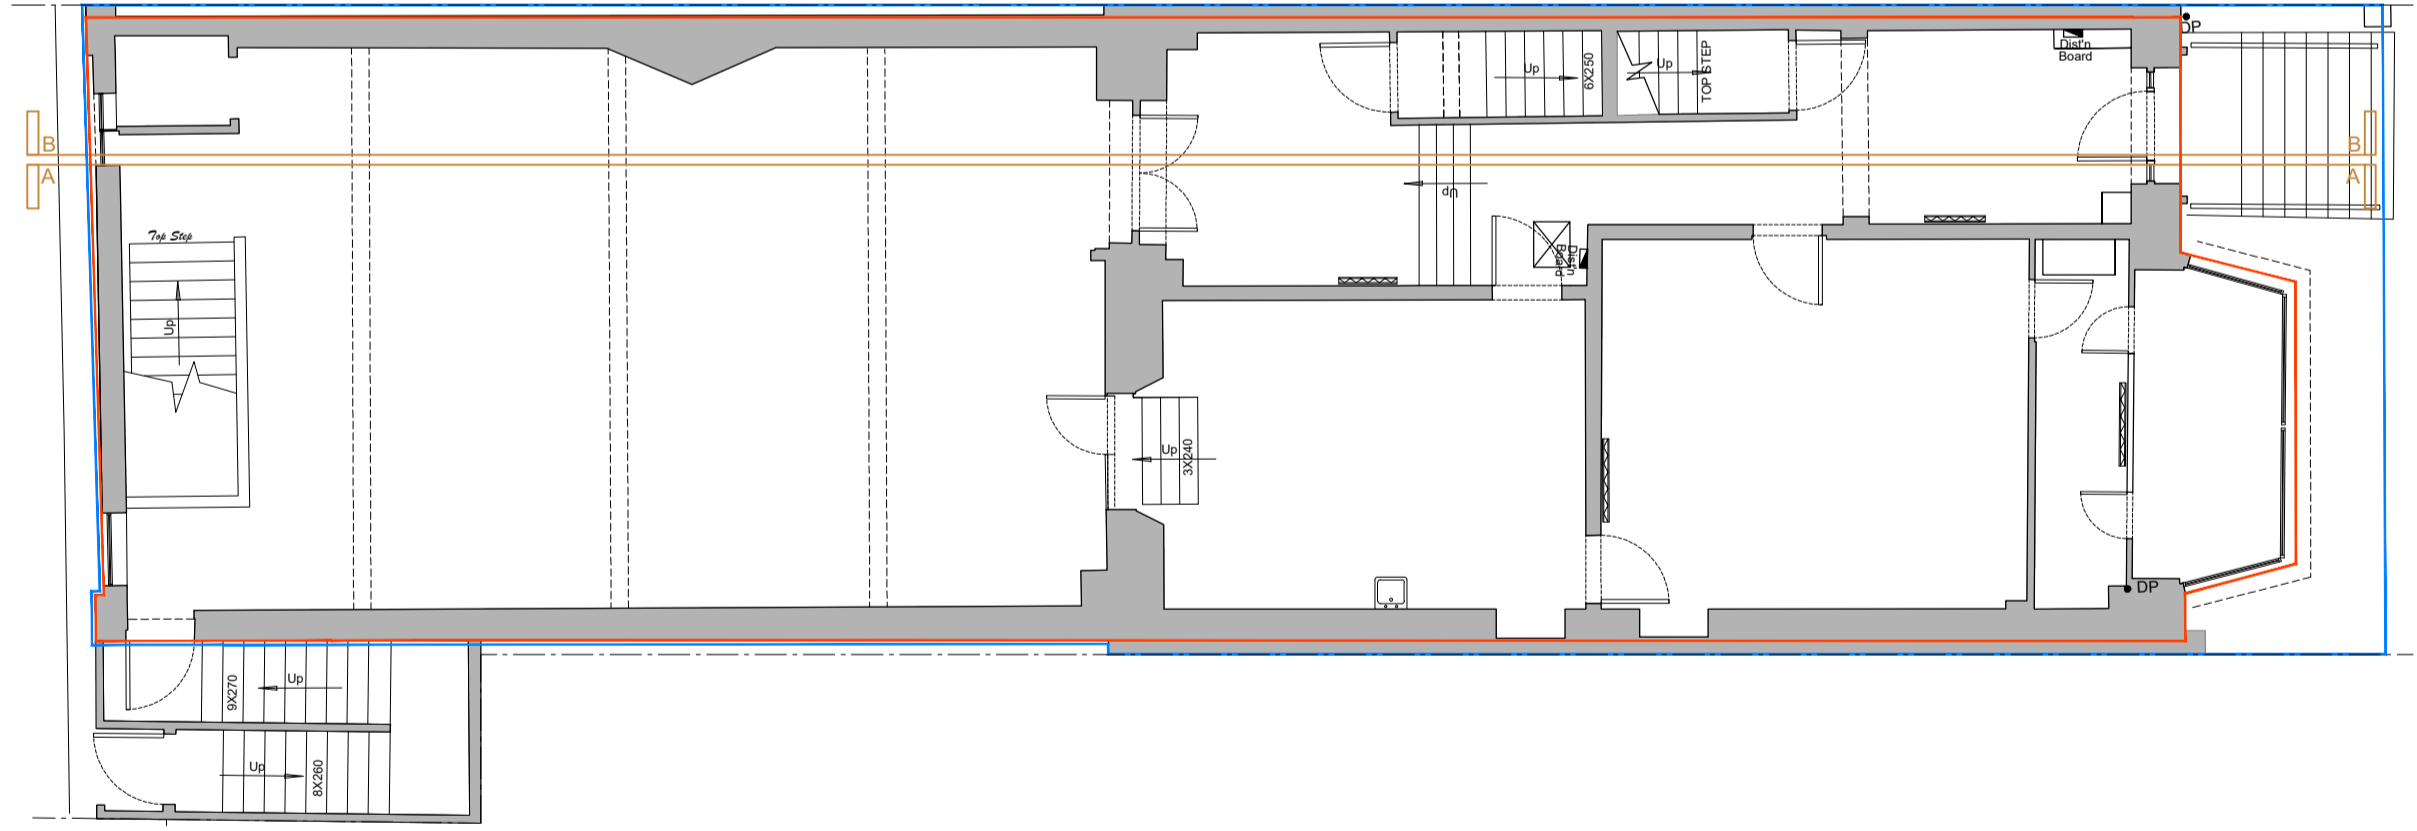


4 GROUND FLOOR PLAN AS EXISTING
SCALE 1:100

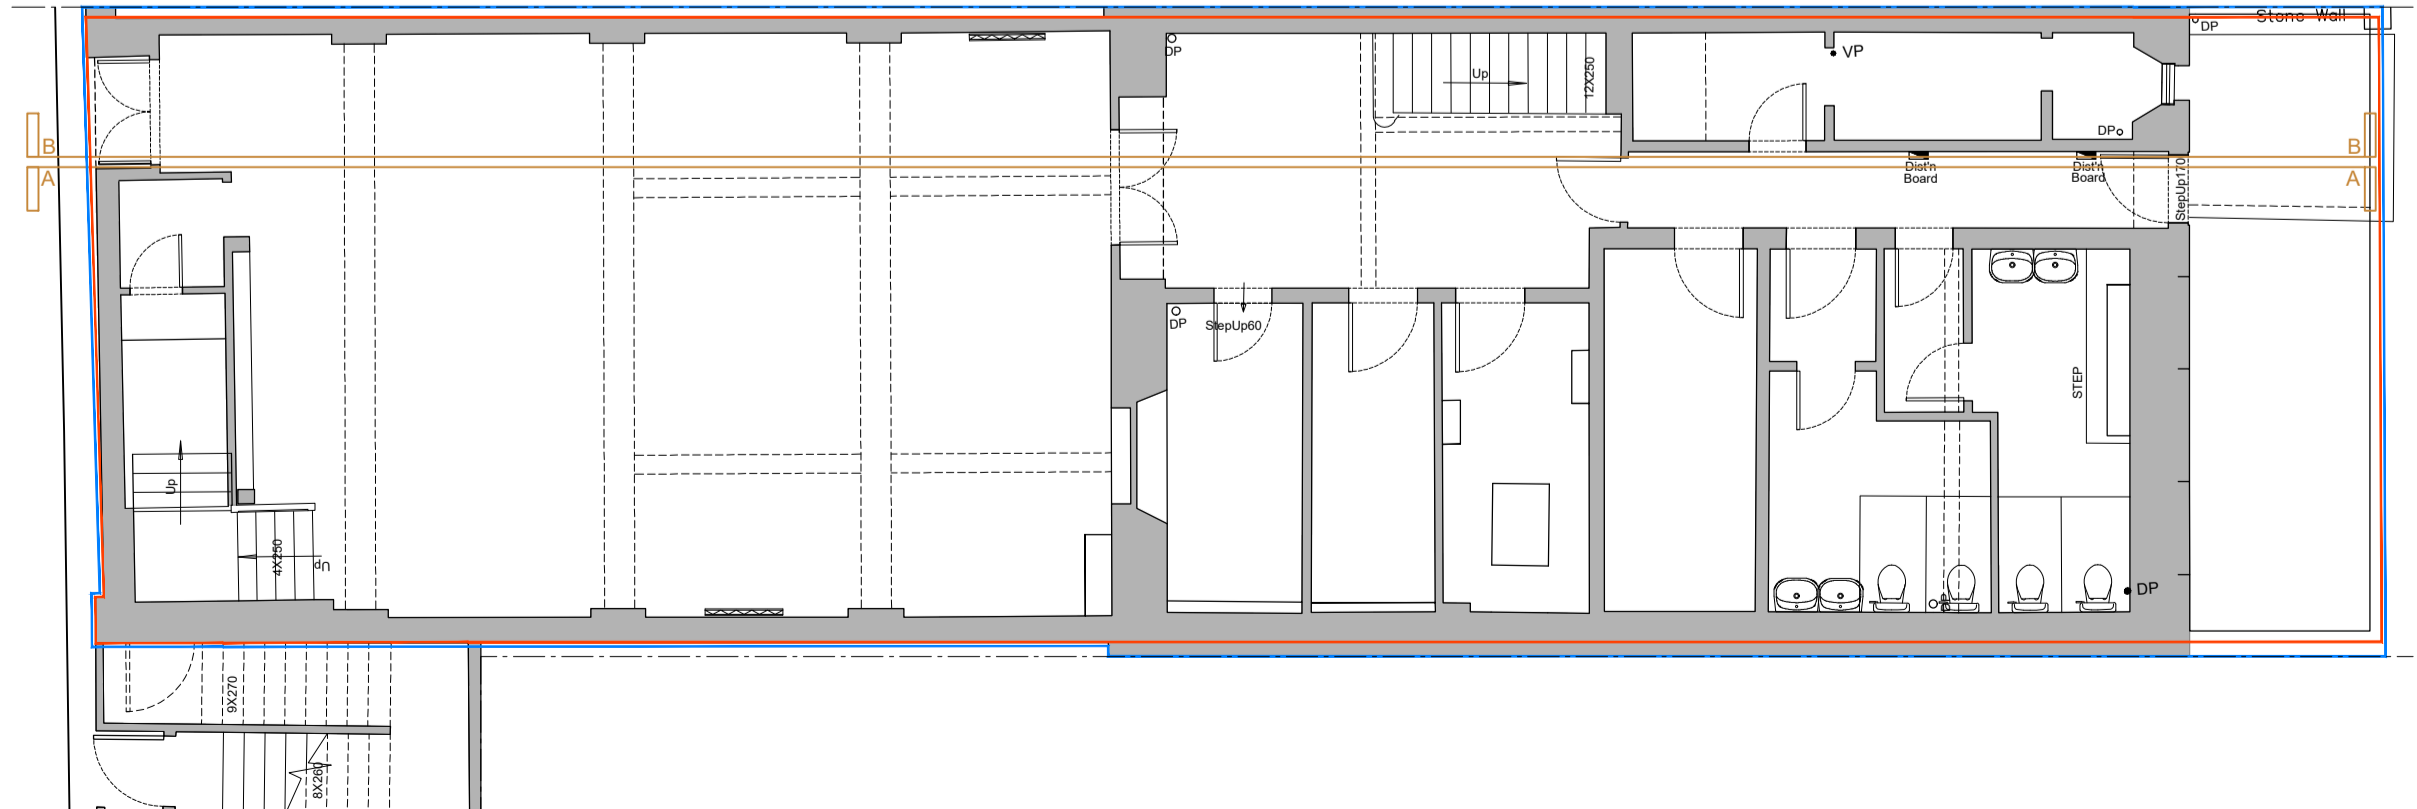


5 BASEMENT FLOOR PLAN AS EXISTING
SCALE 1:100

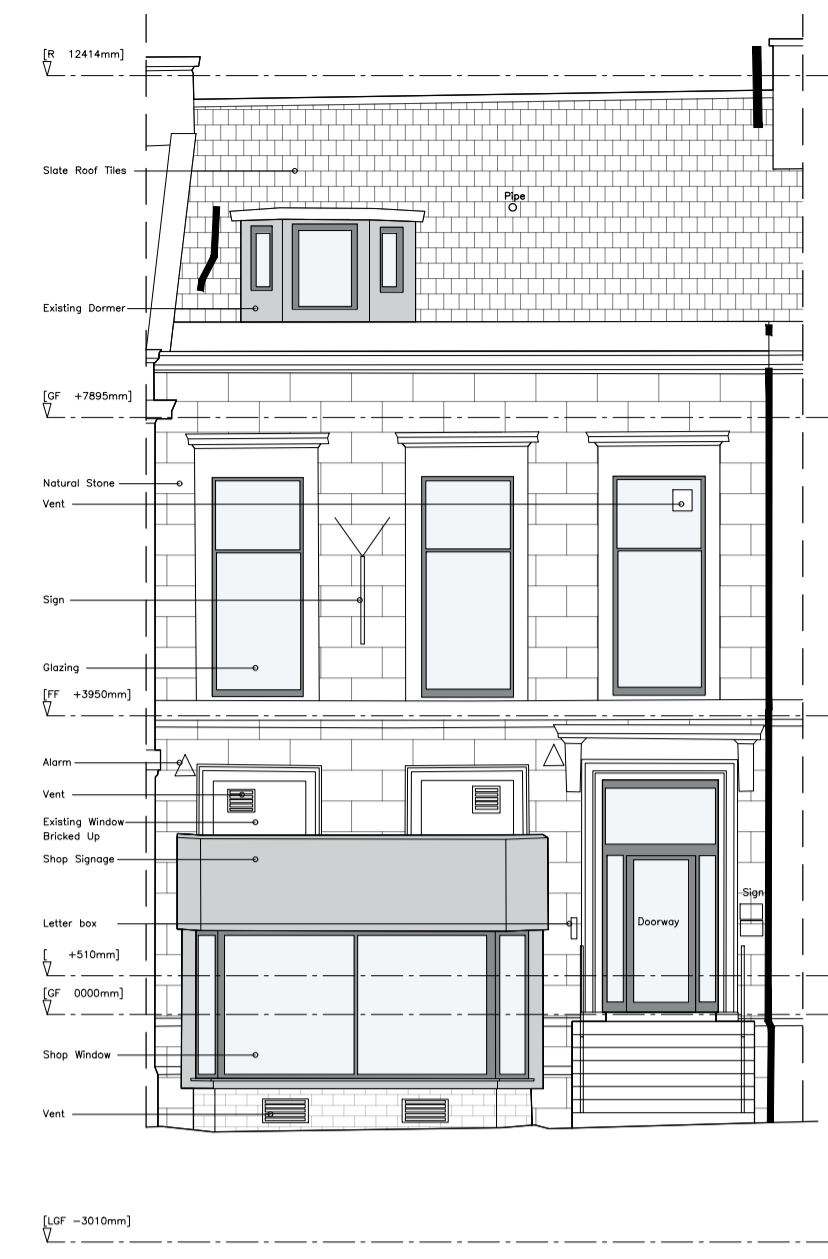


6 FRONT ELEVATION 1 AS EXISTING
SCALE 1:100

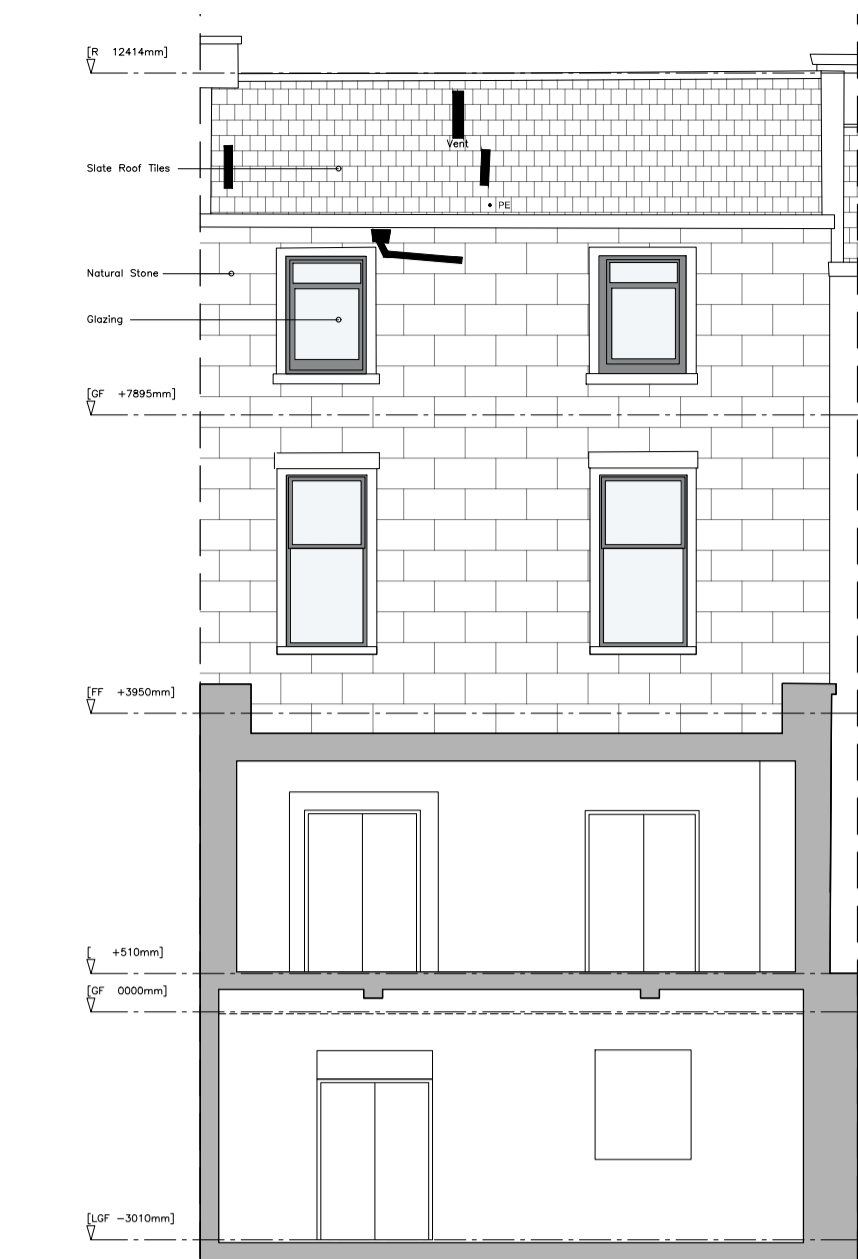


7 REAR ELEVATION 2 AS EXISTING
SCALE 1:100

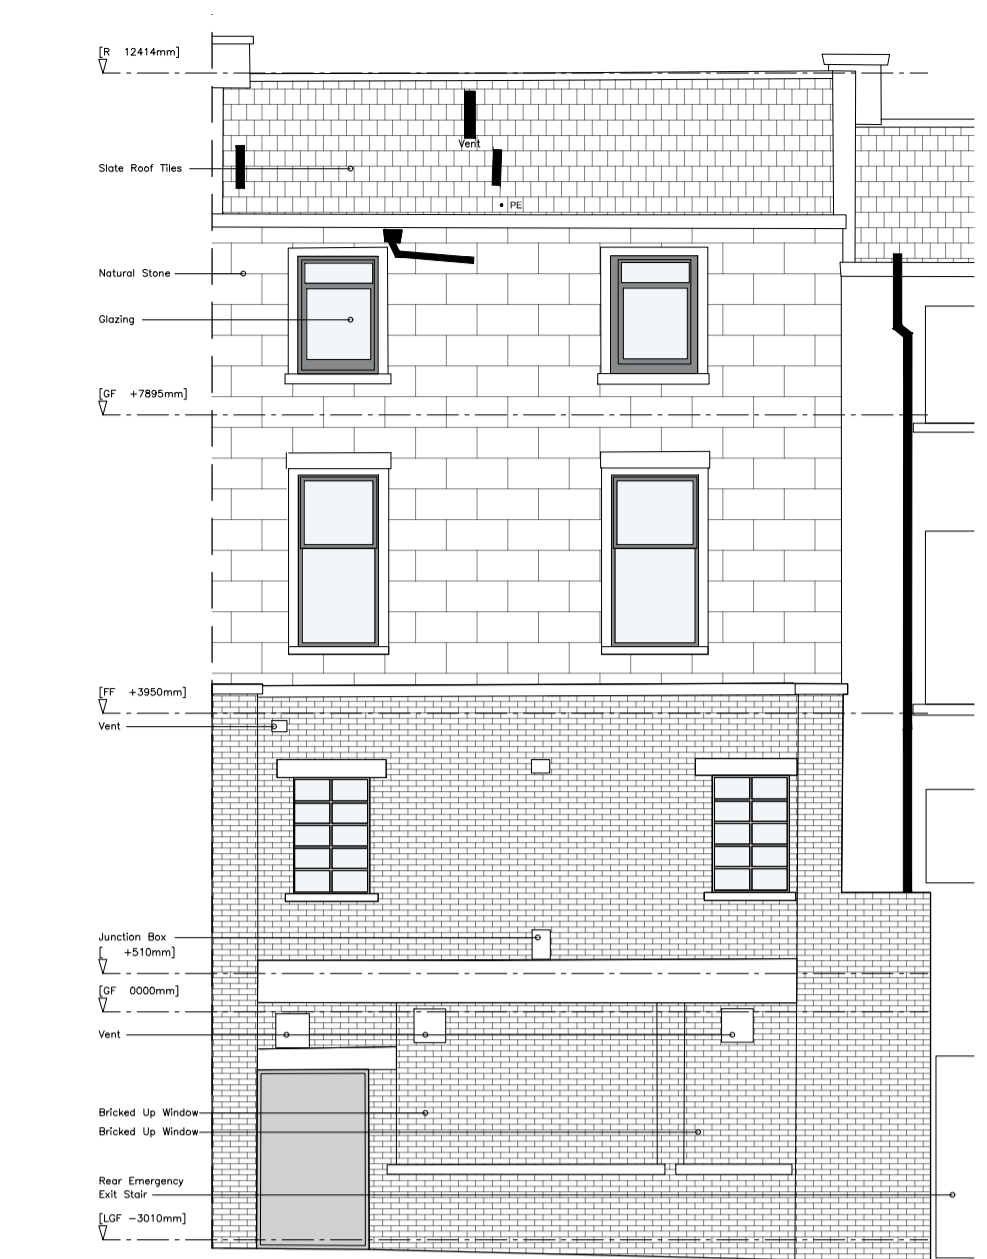

8 REAR ELEVATION 3 AS EXISTING
SCALE 1:100

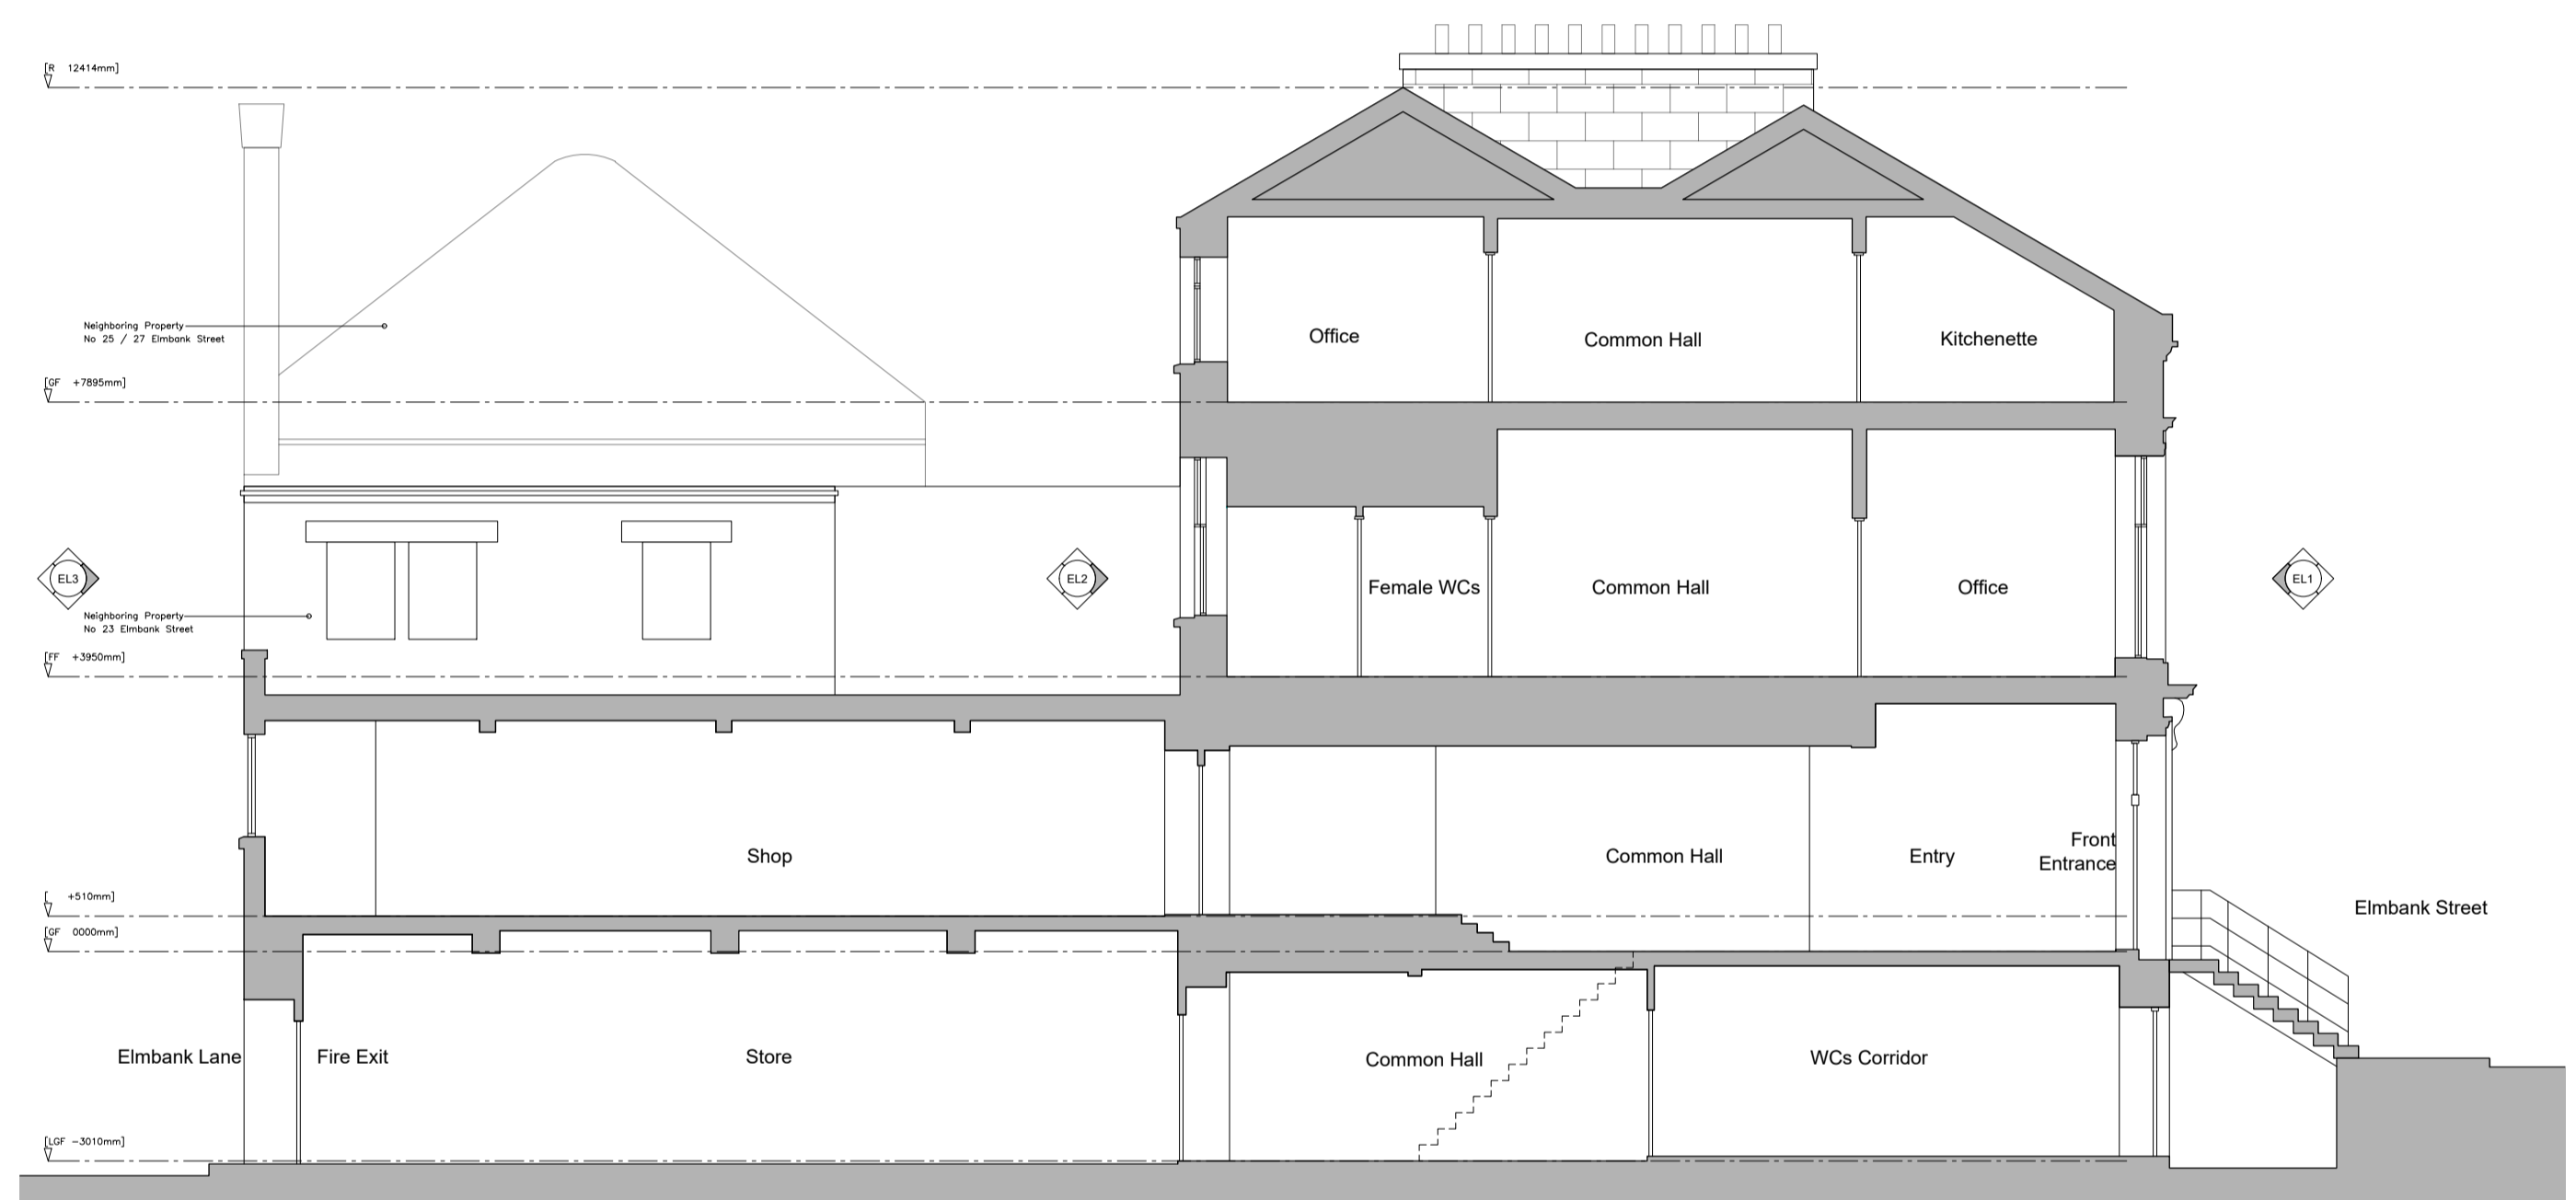

9 SECTION A-A AS EXISTING
SCALE 1:100

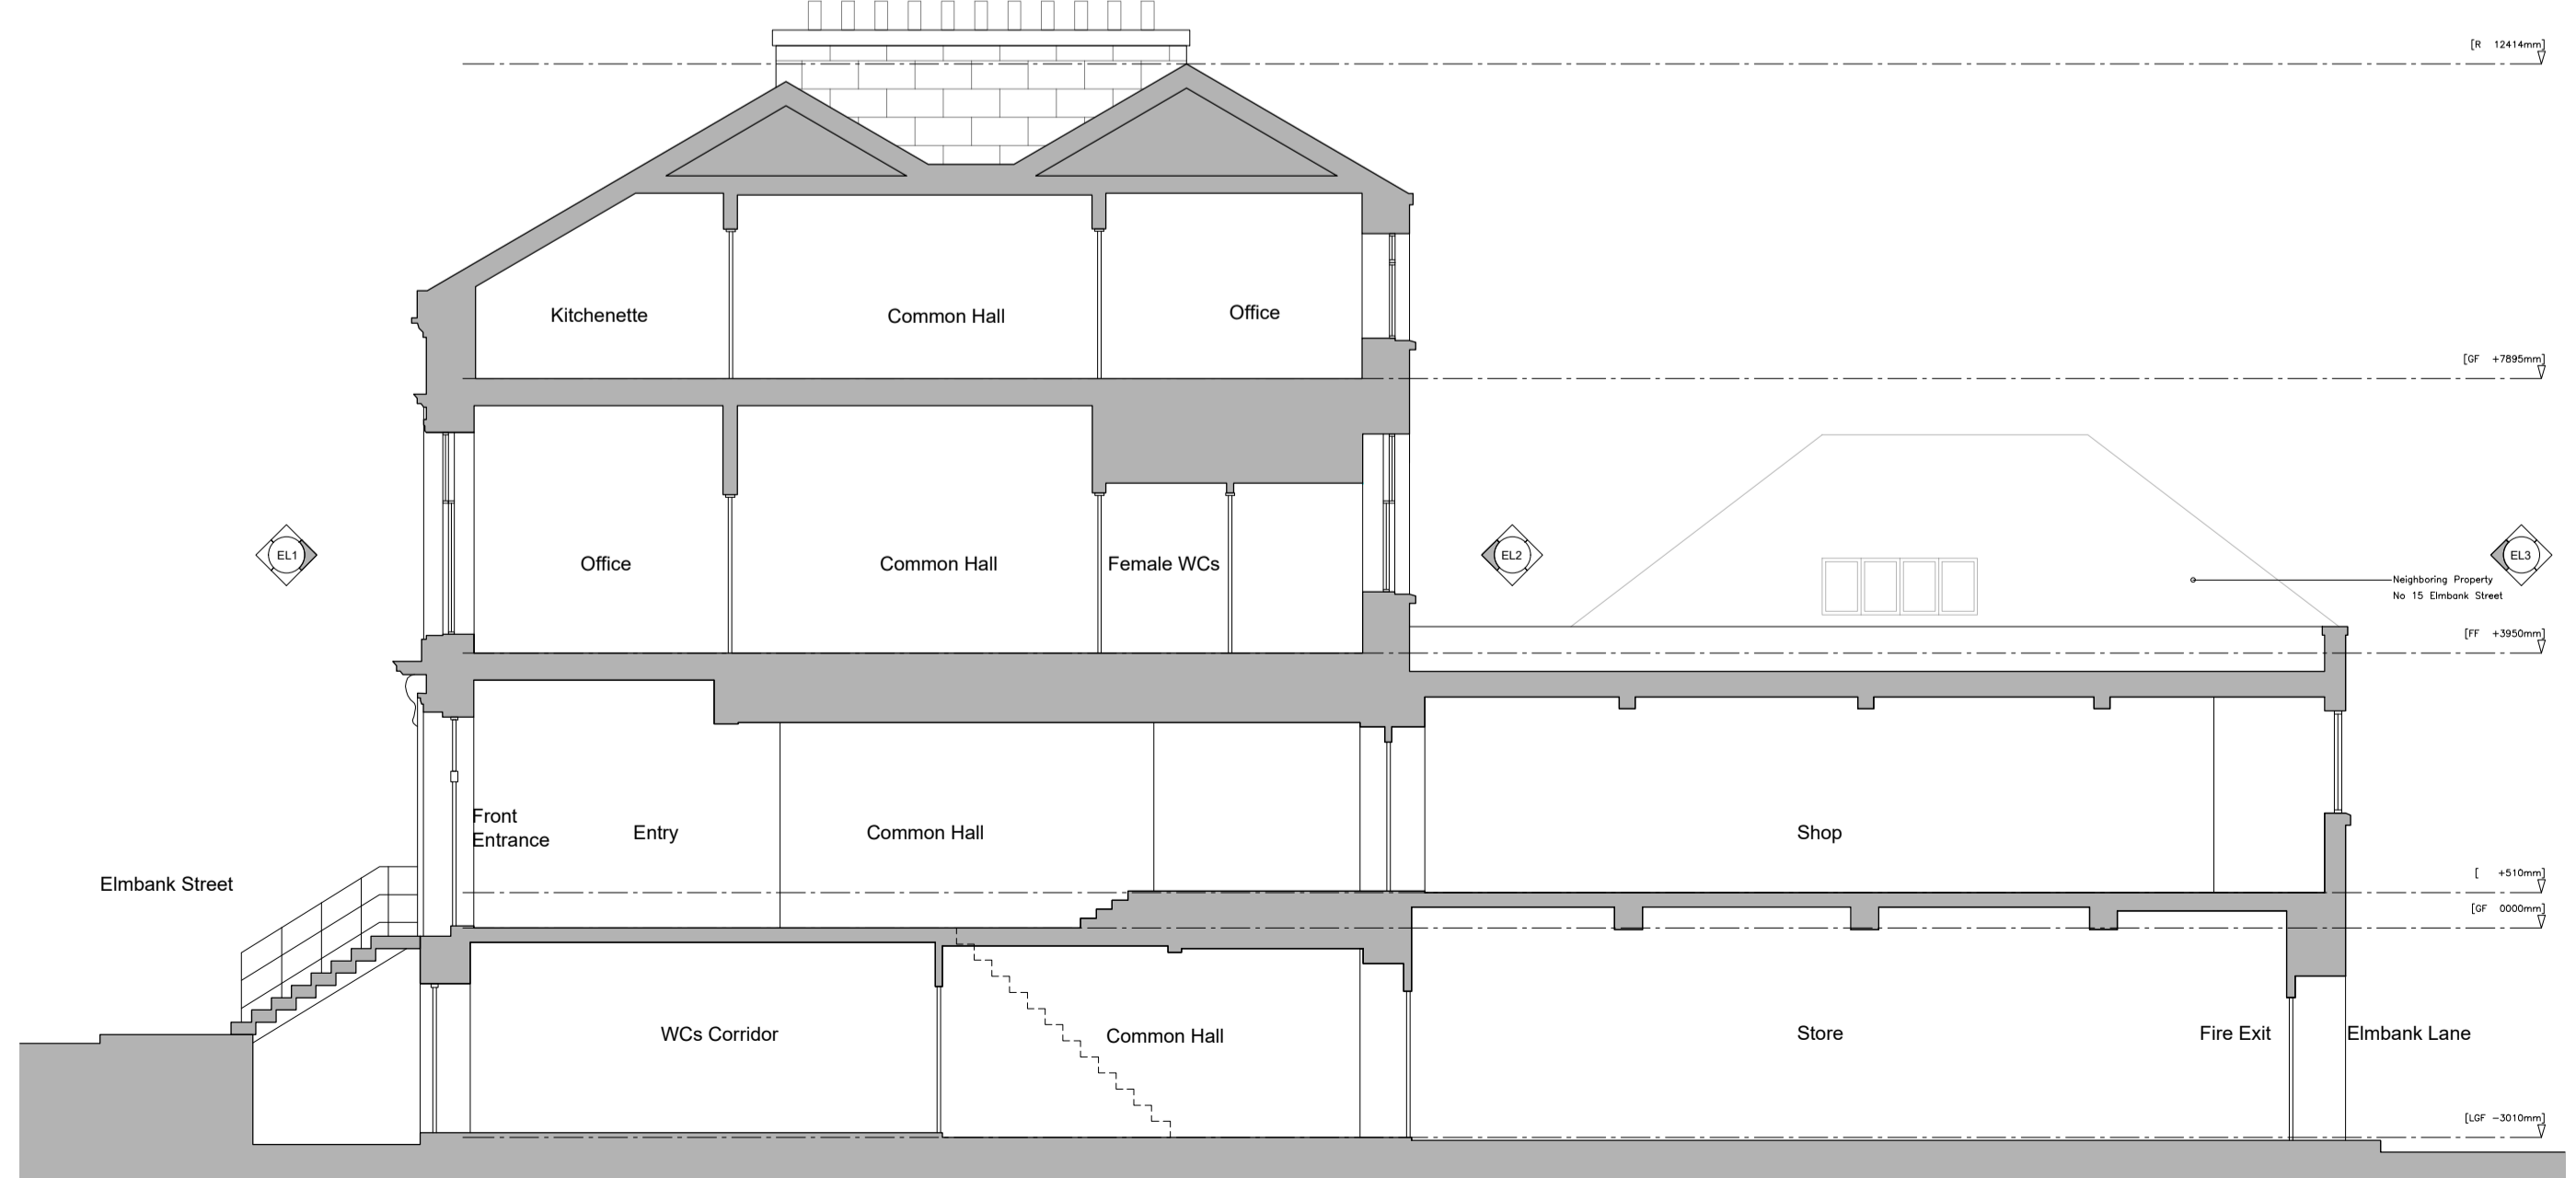

10 SECTION B-B AS EXISTING
SCALE 1:100

NOTE
This drawing is the copyright of G1 Architects and the contents shall not be reproduced or used for any other purpose without their written permission. Do not use scaled dimensions from this drawing. All dimensions are to be verified and checked on site by the main contractor before the commencement of any work whatsoever, either on his behalf or for subcontractors or suppliers. Shop drawings to be presented to the architect for approval prior to fabrication. All discrepancies are to be reported to the architect immediately. Drawing to be read in conjunction with all other architects, engineers and specialists drawings + specifications.
In doubt ASK

LEGEND
 PROPERTY BOUNDARY
 OTHER AREAS IN CONTROL OF APPLICANT

No	Description	Date
Revision Notes		



G1 Architects
3rd Floor West
213 Dumbarton Road
Glasgow G11 6AA

1 0141 334 4881
info@g1architects.com
www.g1architects.com

Drawing Status
Planning

Project
21 Elmbank Street
Glasgow
G2 4PB

Drawing Title
Plans as Existing

Scale	Size	Drawn	Checked	Date
1:100	A1	MM	DB	11/12/23

Drawing No
G1Arch Originator Zone Level Type Role Number Status Revision
827-G1-XX-ZZ-DR-A-PL01-PL