


1 LOCATION PLAN AS EXISTING
SCALE 1:1250

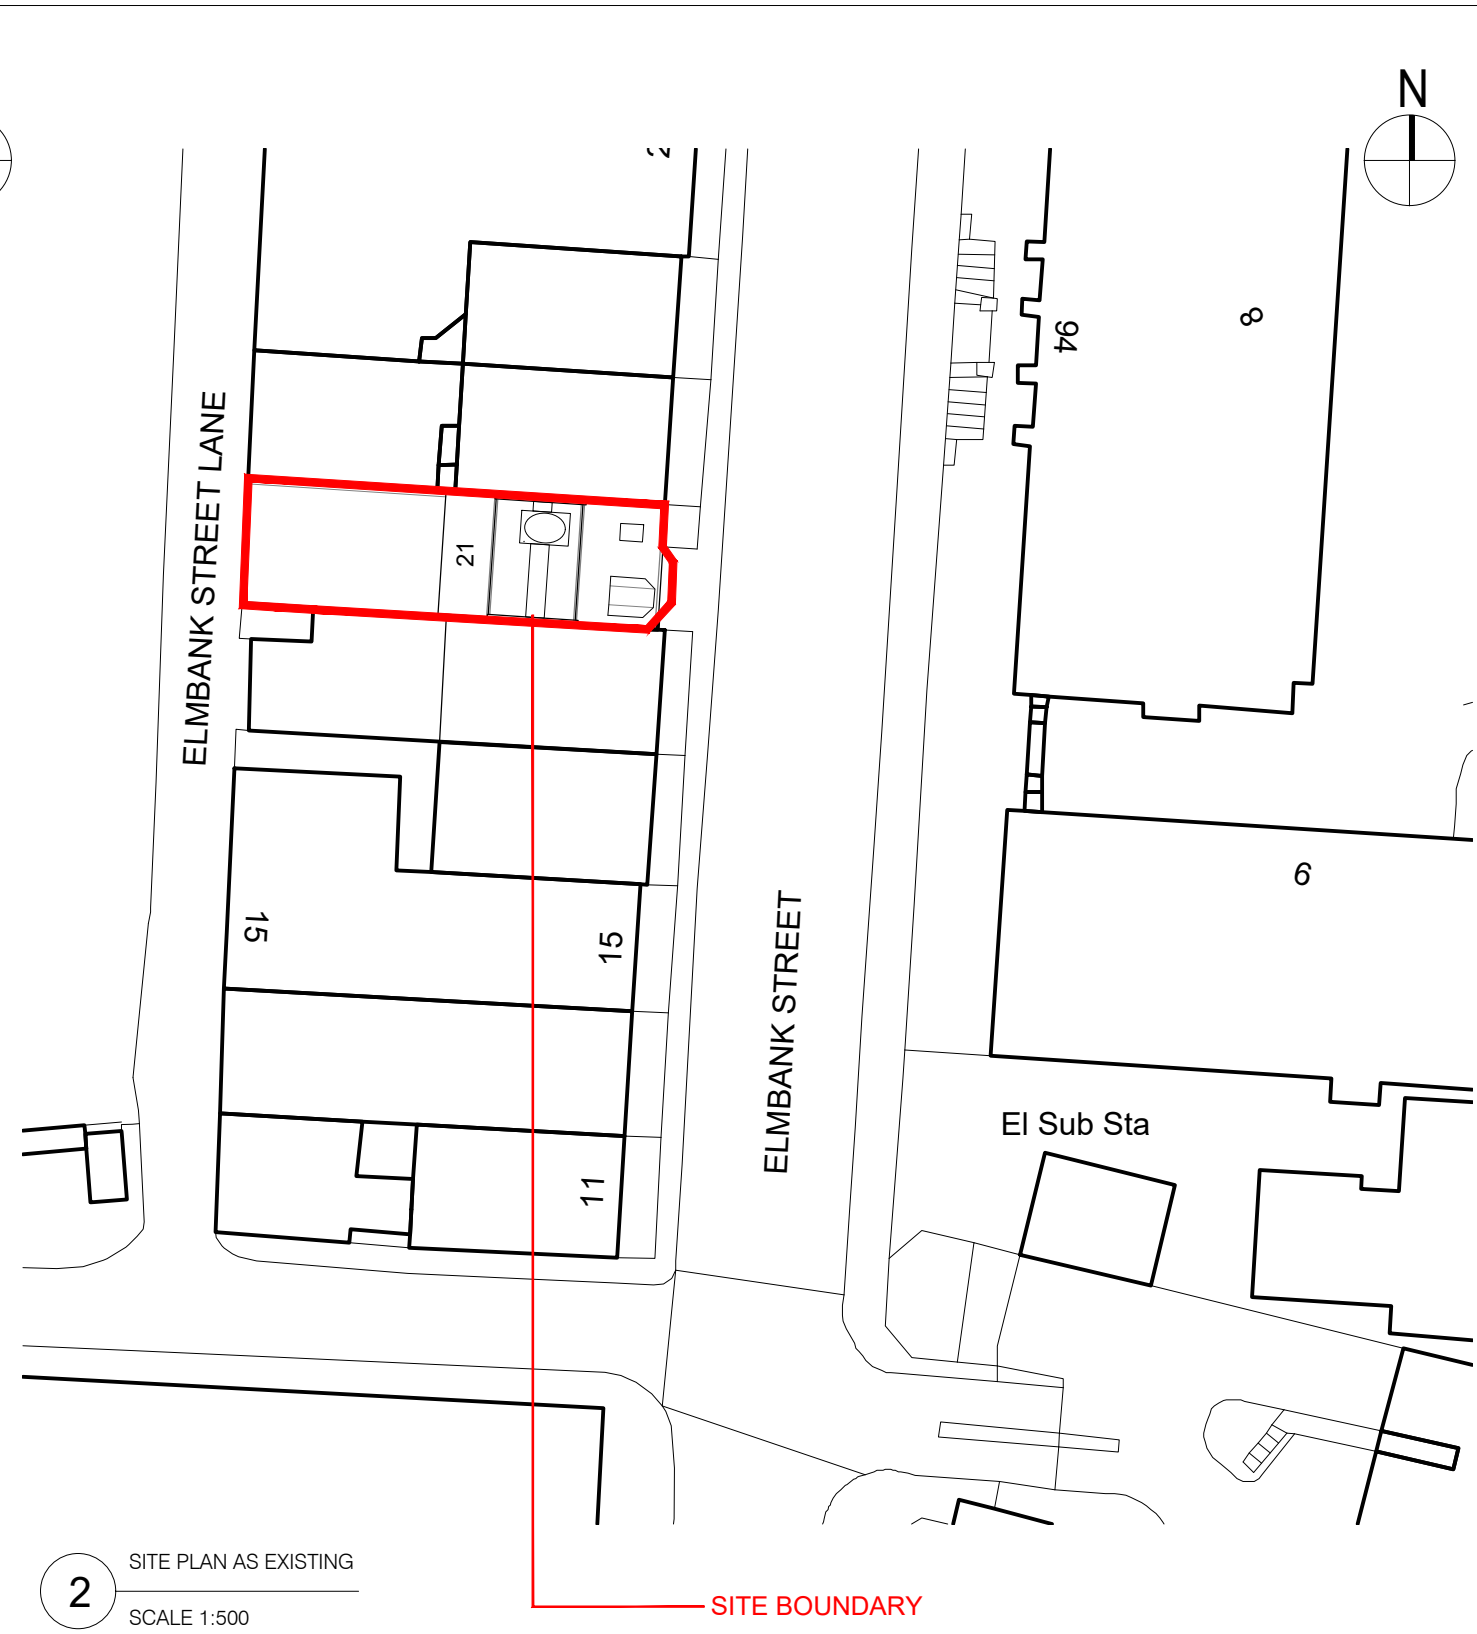

2 SITE PLAN AS EXISTING
SCALE 1:500

<p>NOTE</p> <p>This drawing is the copyright of G1 Architects and the contents shall not be reproduced or used for any other purpose without their written permission. Do not use scaled dimensions from this drawing. All dimensions are to be verified and checked on site by the main contractor before the commencement of any work whatsoever, either on his behalf or for subcontractors or suppliers. Shop drawings to be presented to the architect for approval prior to fabrication. All discrepancies are to be reported to the architect immediately. Drawing to be read in conjunction with all other architects, engineers and specialists drawings + specifications If in doubt ASK</p>		
---	--	--

Revision Notes:		
No	Description	Date

G1 Architects

G1 Architects
3rd Floor West
211 Dumbarton Road
Glasgow G11 6AA

t 0141 334 4881
info@g1architects.com
www.g1architects.com

Drawing Status PLANNING
Project 21 Elmbank Street Glasgow G2 4PB

Drawing Title Location Plan				
Scale 1:1250 1:500	Size A3	Drawn MM	Checked DB	Date 11/12/23
Drawing No 827-G1-XX-XX-DR-A-LP01-PL				
UPRN Originator Zone Level Type Role Number Status Revision				