


Important
 The contractor will be held to have examined the site and checked all dimensions and levels before commencing construction work. No assumption should be made without reference to the architect. No dimensions should be scaled from this drawing.

Revision	Date	By

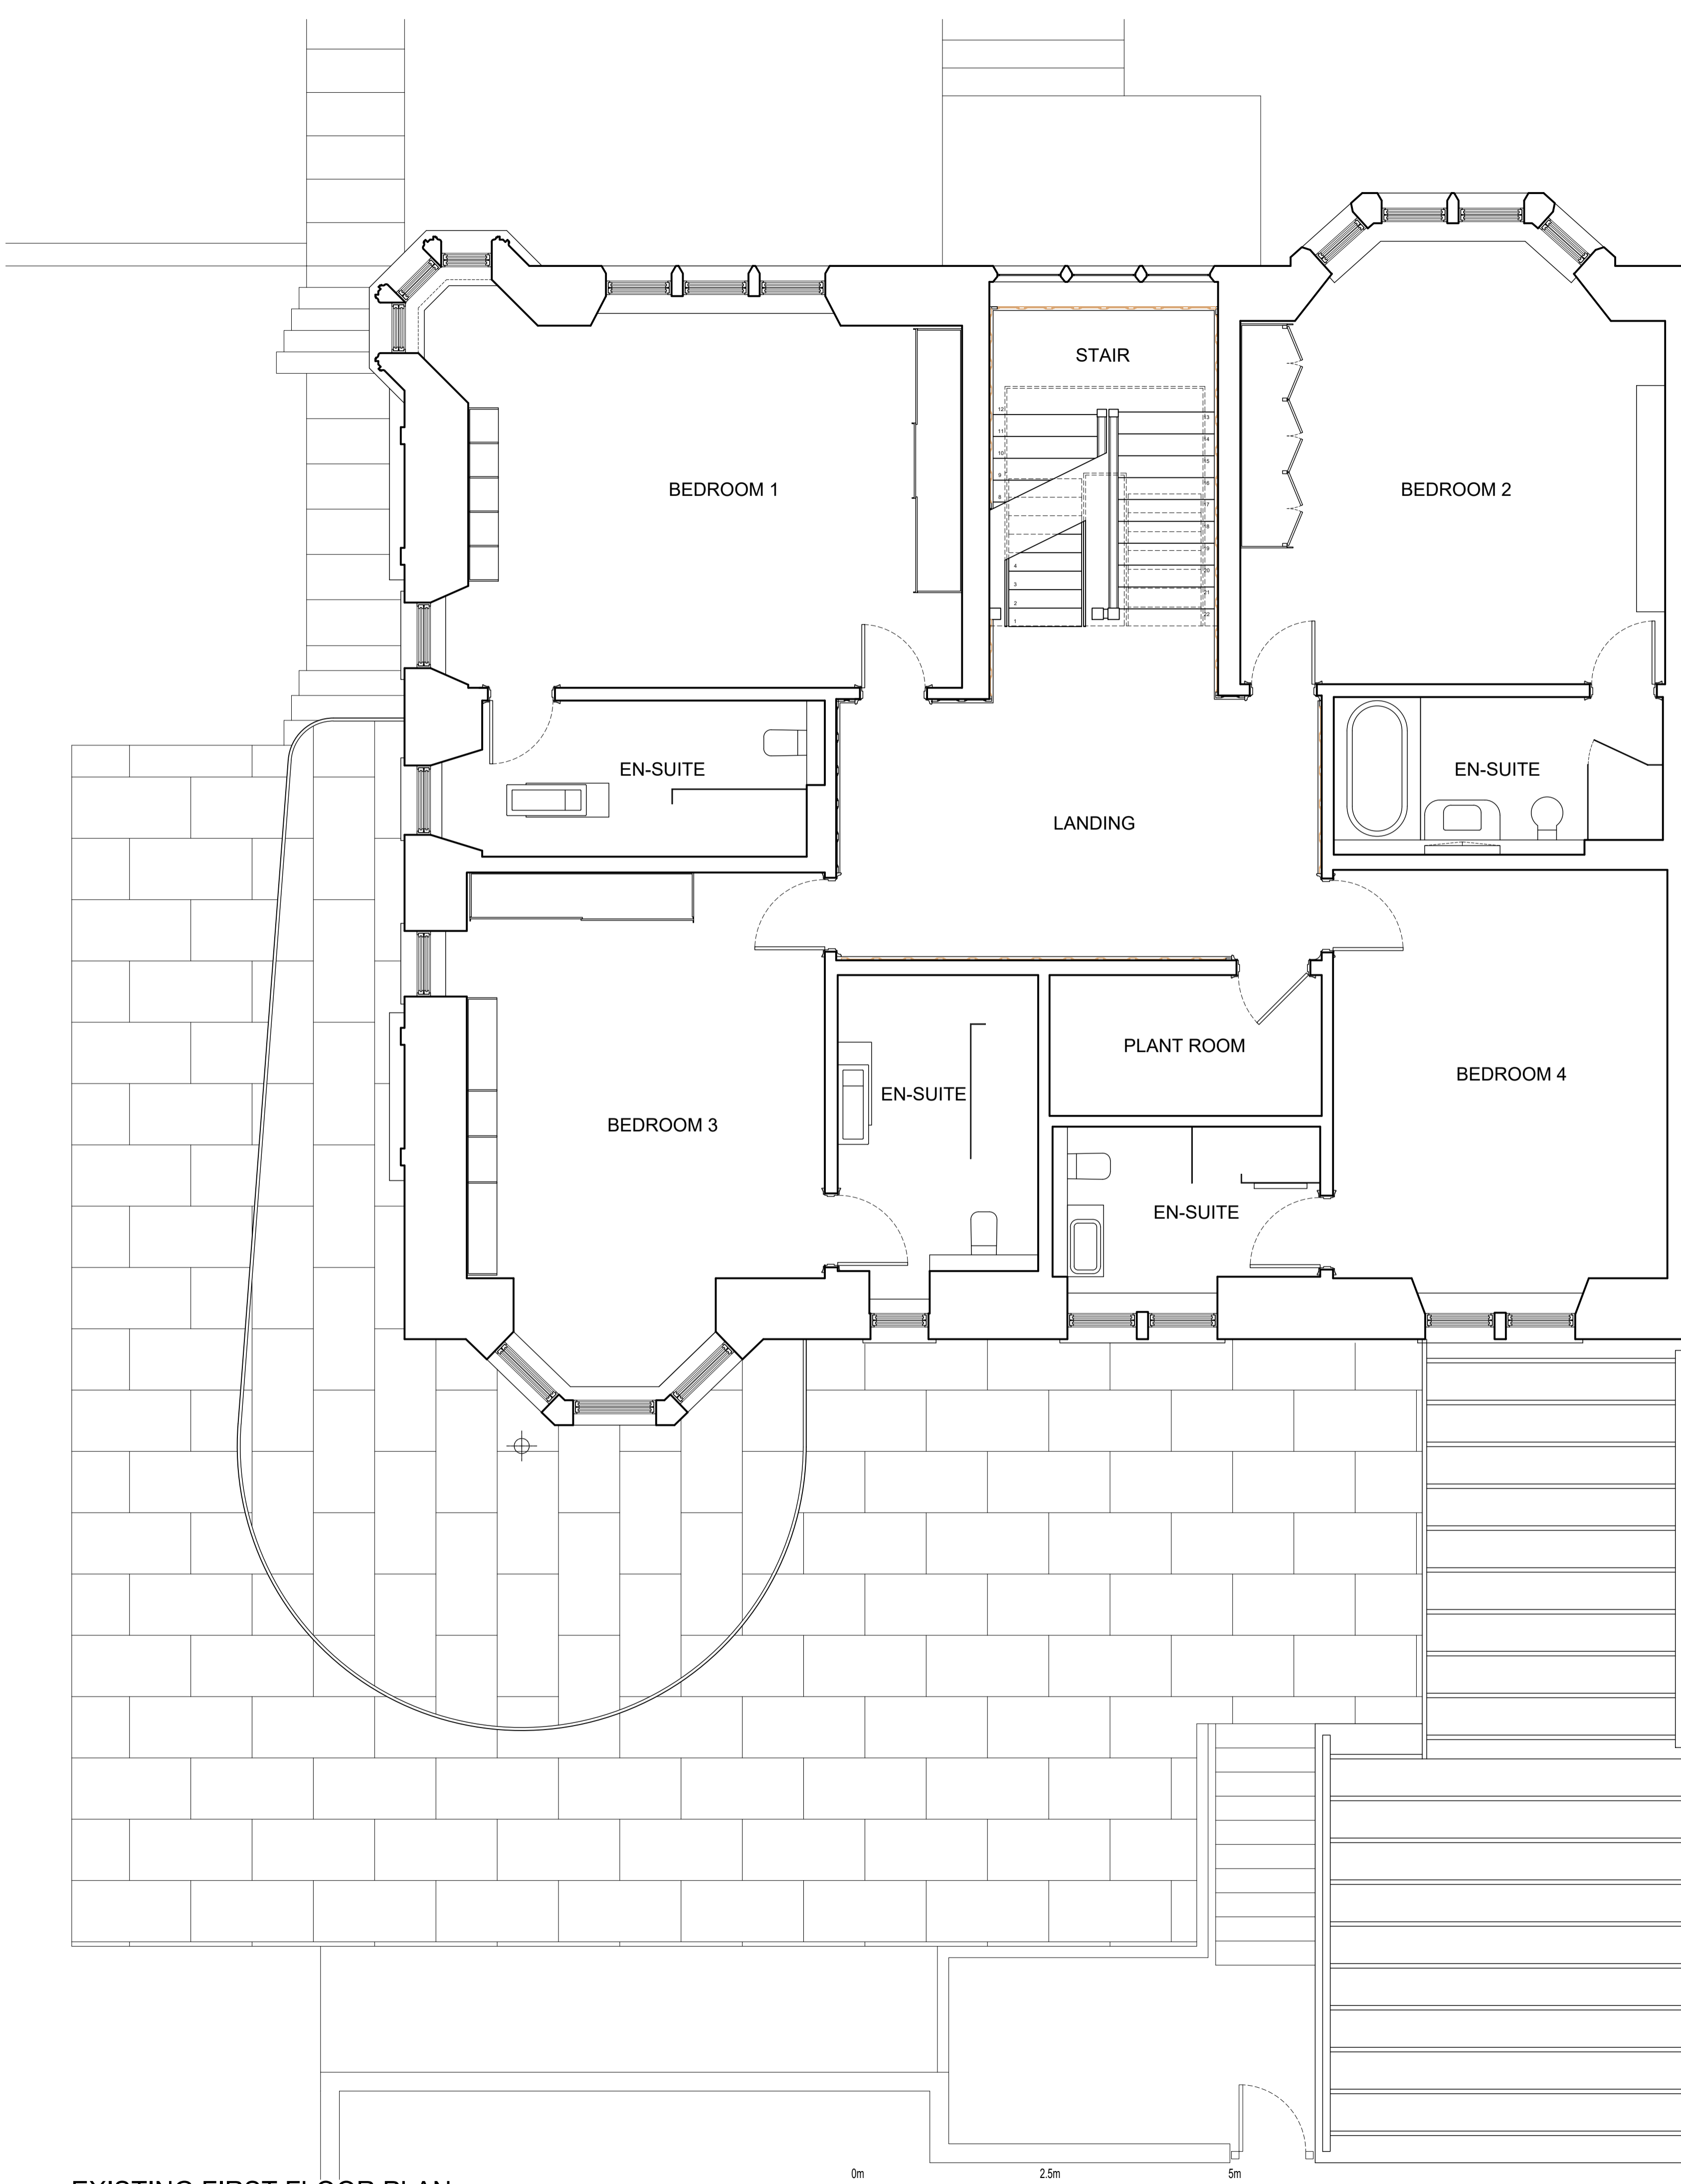

EXISTING FIRST FLOOR PLAN

HEDGEHOG
 developments

The Tin Sheds
 Broadford
 Isle of Skye
 IV49 9AJ

T 07547 180 732
 E george@ttss.uk

**LISTED BUILDING
 PLANNING**

Client
MR & MRS DALZIEL

Project Title
**40 CLEVEDEN DRIVE
 GLASGOW**

Drawing Title
EXISTING FIRST FLOOR PLAN

Scale 1: 50	Date 01/10/23
Drawn by GS	Checked by GS

Job No. 23002	Drawing No. AP(GA)004	Rev.
-------------------------	---------------------------------	----------