

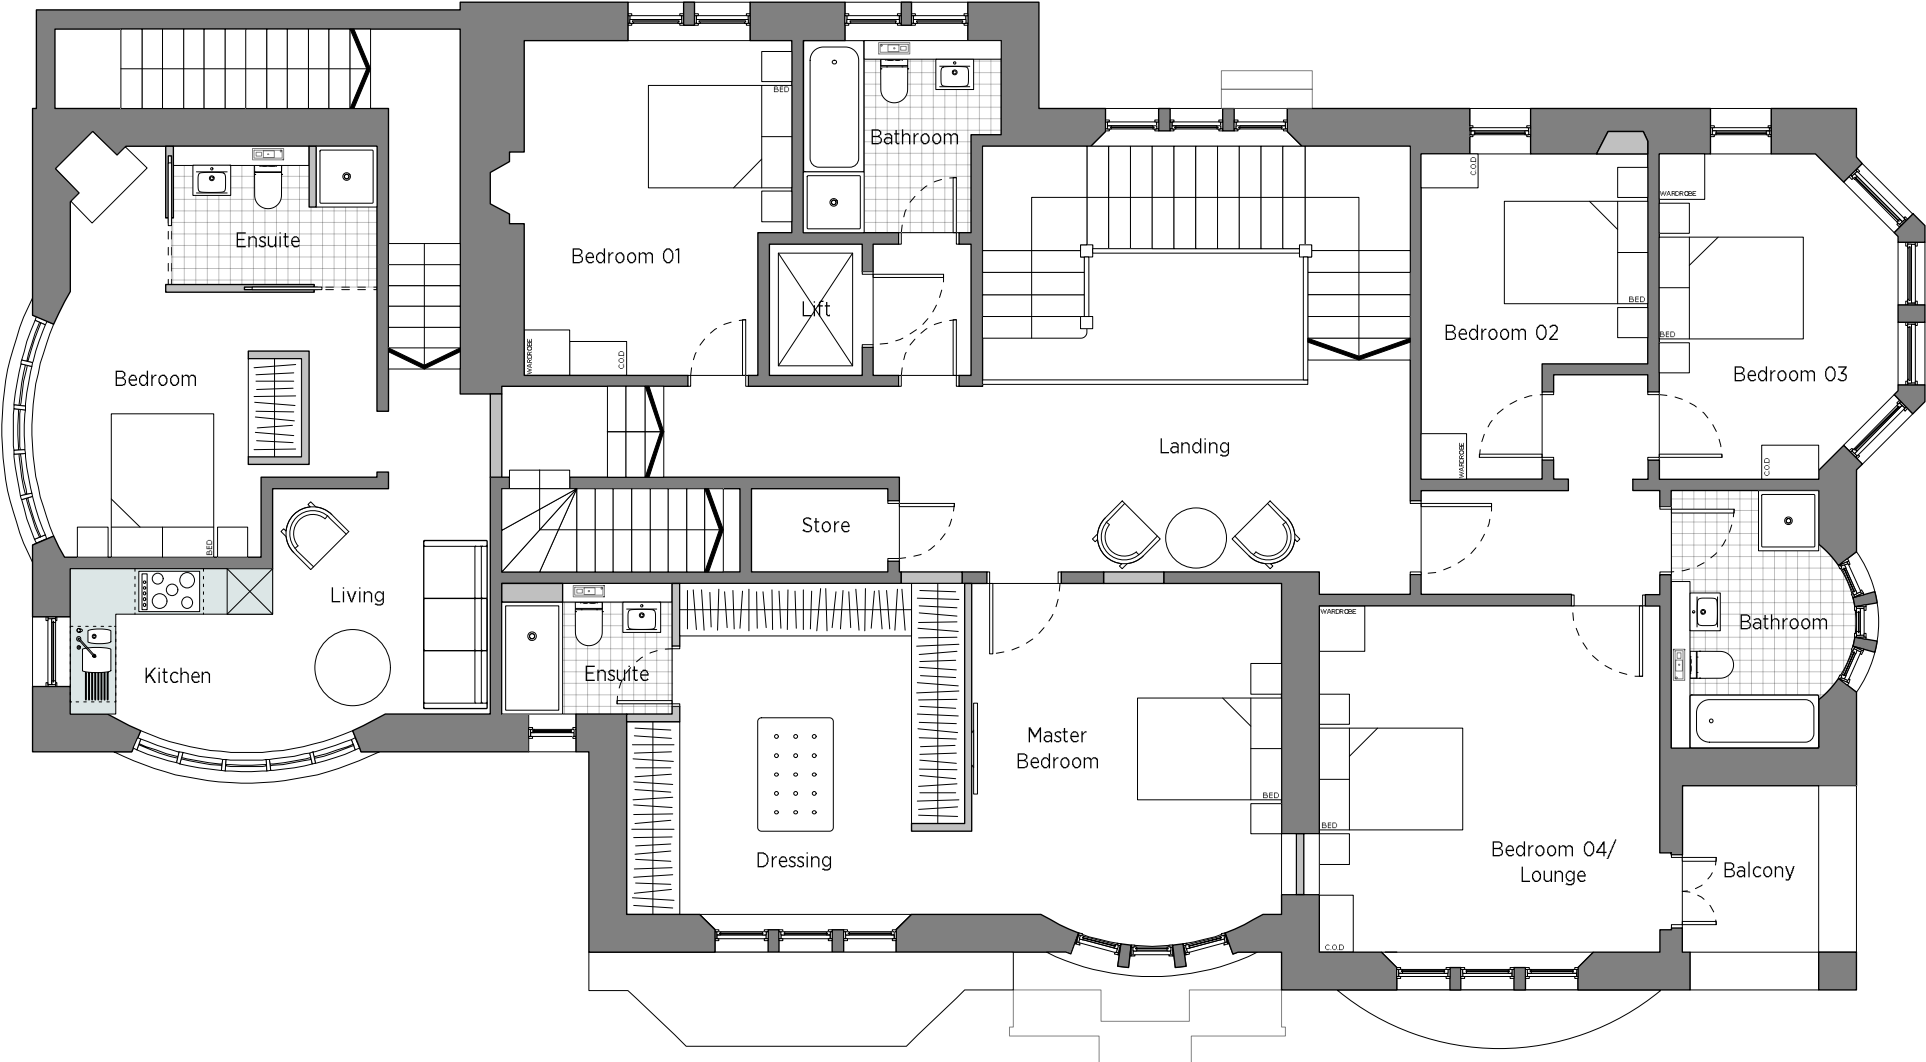
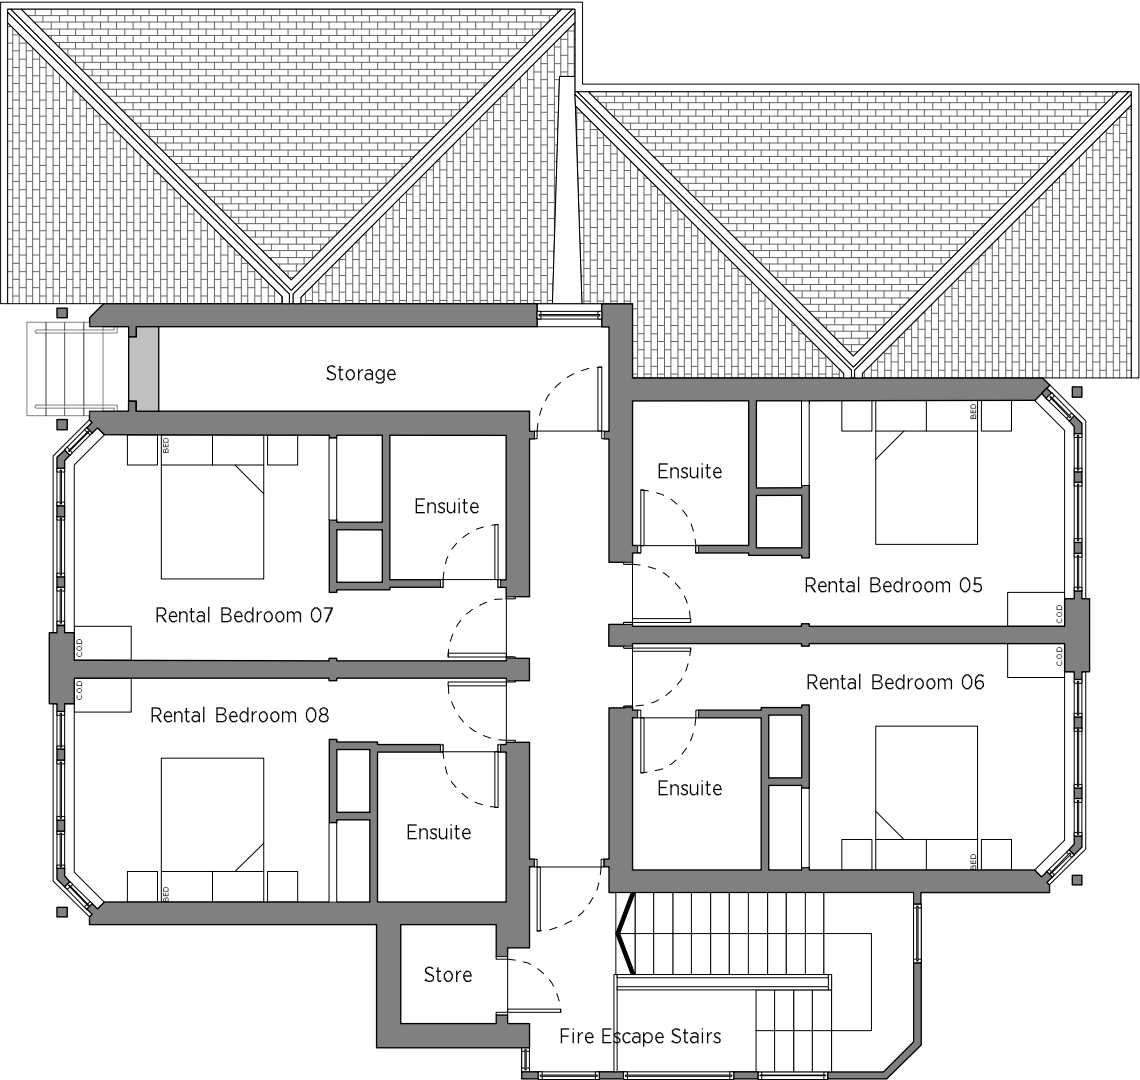


Do not scale from drawing. Use figured dimension only.
 All dimensions to be checked on site by the contractor and any discrepancies to be notified to the architect prior to works being carried out.
 Drawing is copyright of NVDC Architects Ltd.

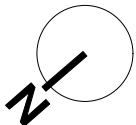

First Floor Plan as Proposed. 1:100

 

Revision:

Project:	83 Langside Drive, Glasgow	Job No:	NV0594
Client:	-	Scale:	1:100 @A3
Title:	First Floor as Proposed	Drawn:	CT
Dwg. No:	P(1)101	Date:	07.12.23

PLANNING

NVDC
ARCHITECTS

Bradbury House
10 High Craighall
Glasgow, G4 9UD

0141 959 8752
enquiries@nvdc.co.uk
www.nvdc.co.uk