

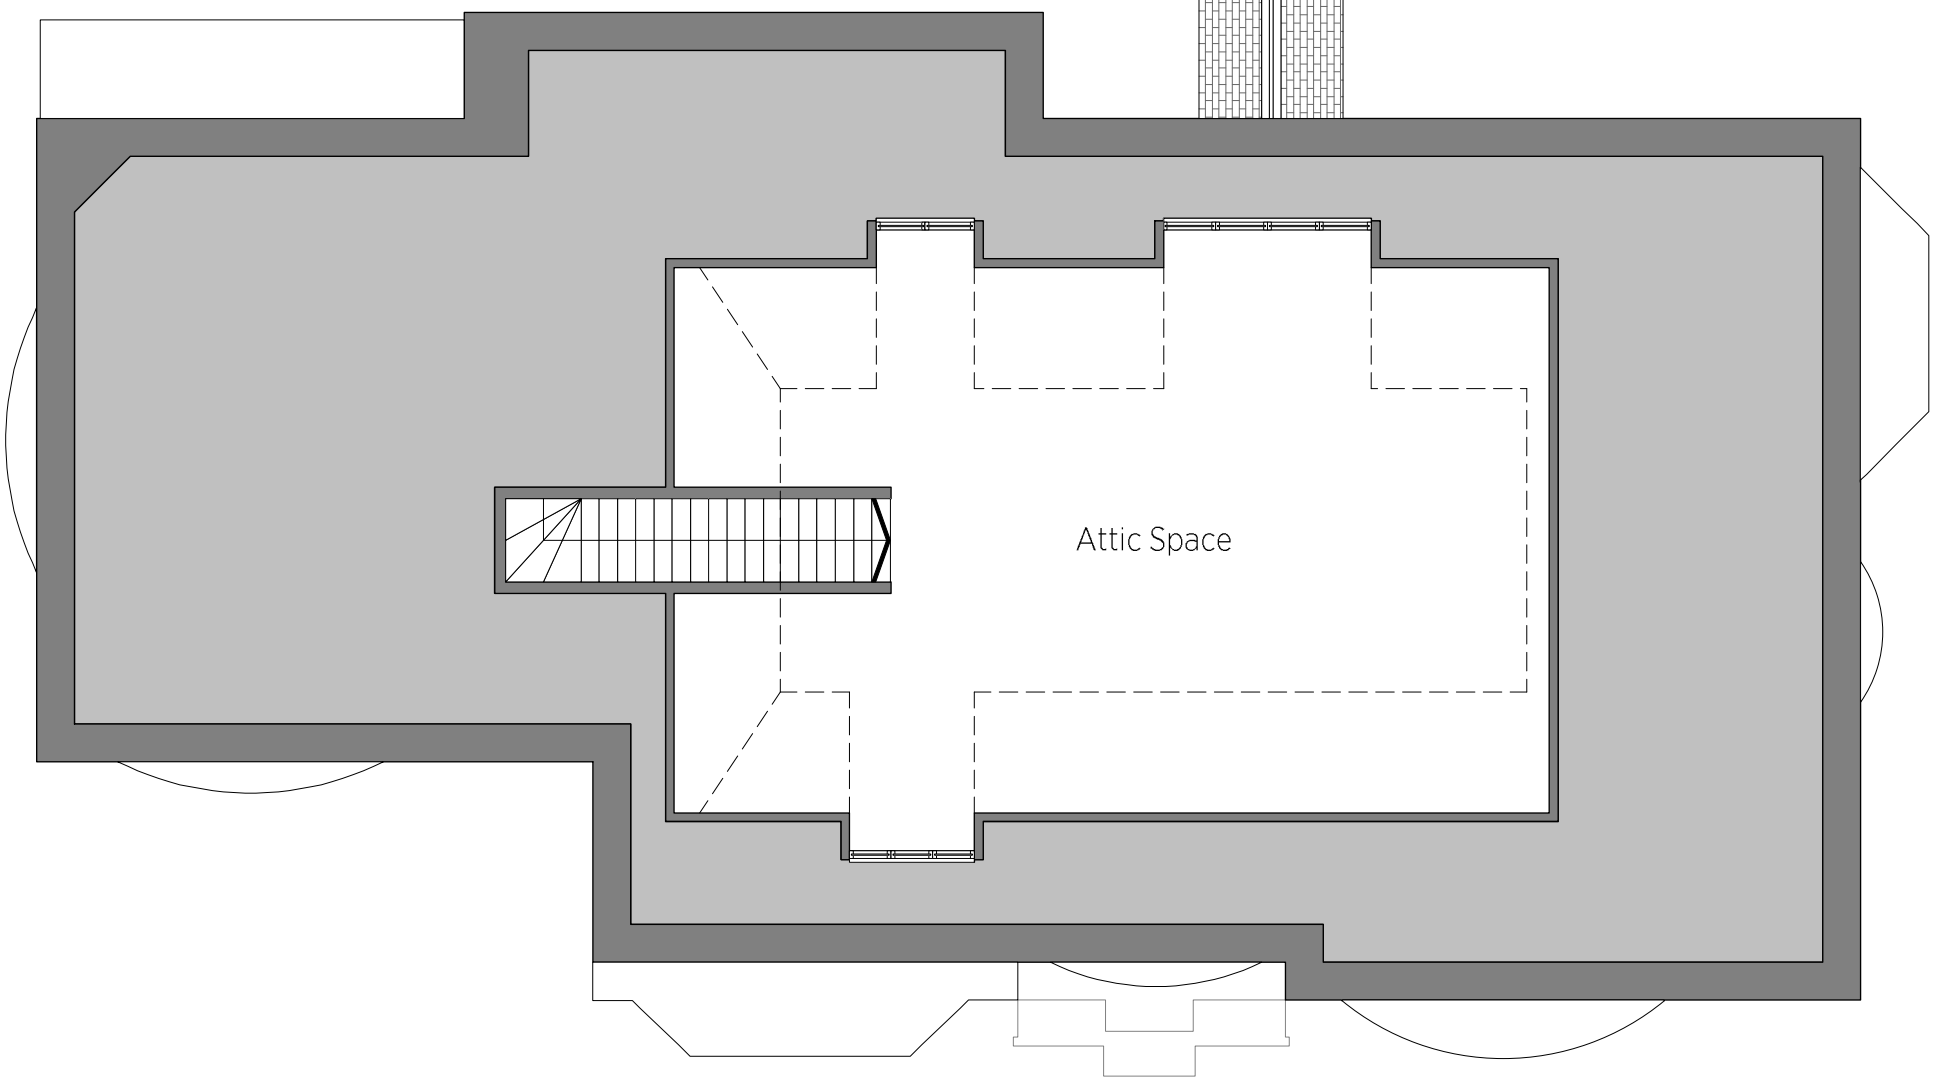
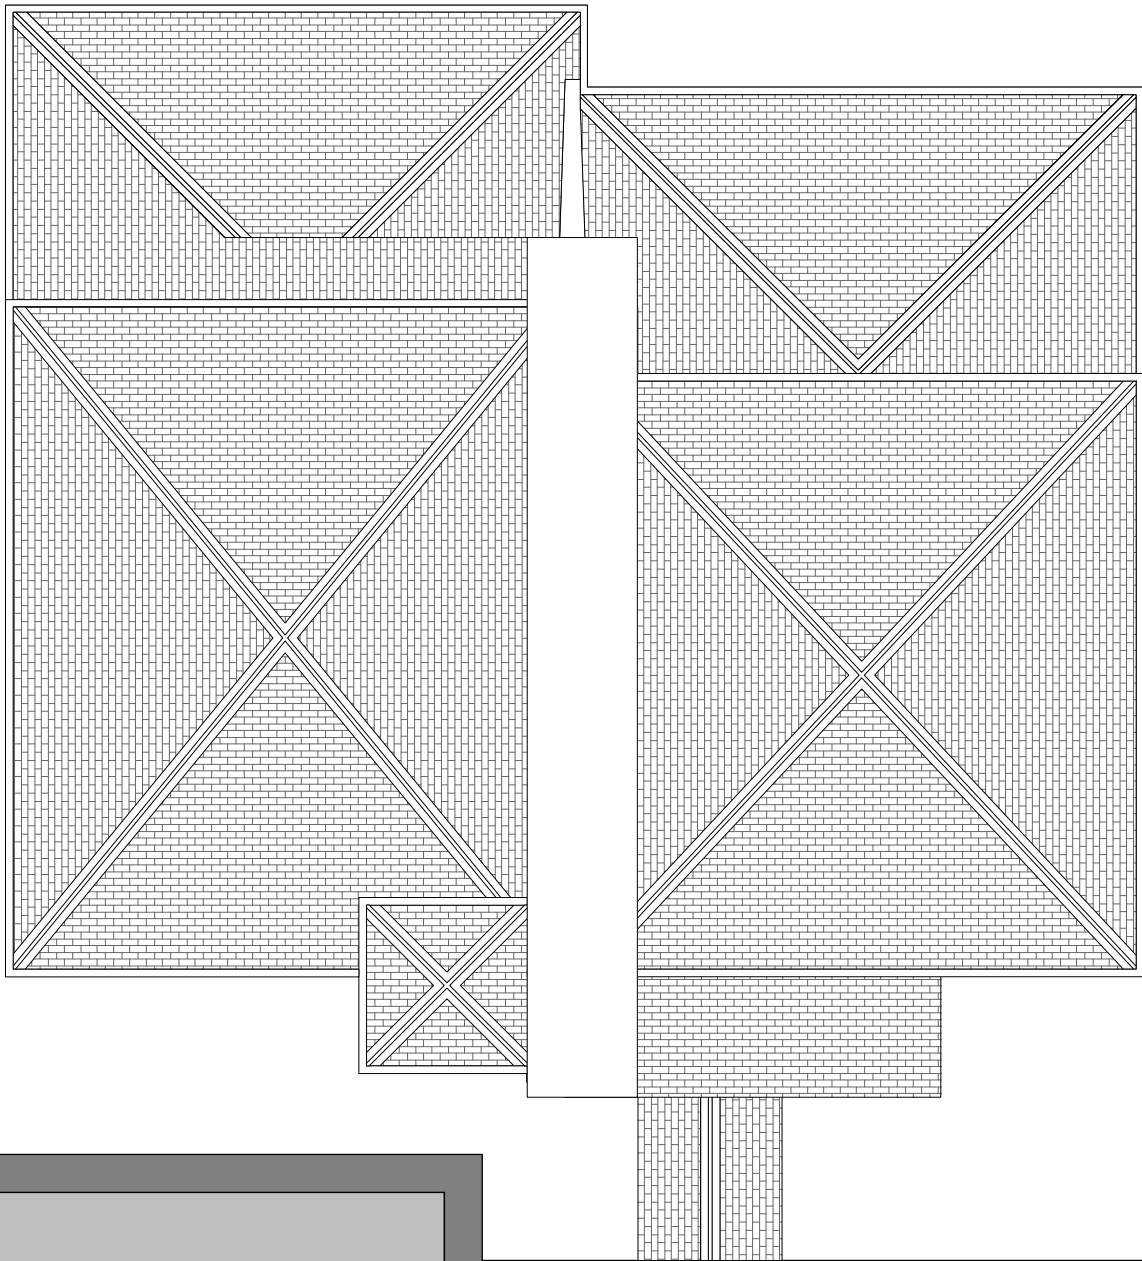


Do not scale from drawing. Use figured dimension only.  
All dimensions to be checked on site by the contractor and any discrepancies to be notified to the architect prior to works being carried out.  
Drawing is copyright of NVDC Architects Ltd.

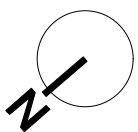

Attic Floor Plan as Existing. 1:100

 

Revision:

Project:	83 Langside Drive, Glasgow	Job No:	NV0594	<b>PLANNING</b> <b>NVDC</b> ARCHITECTS Bradbury House 10 High Craighall Glasgow, G4 9UD 0141 959 8752 enquiries@nvdc.co.uk www.nvdc.co.uk
Client:	-	Scale:	1:100 @A3	
Title:	Attic Floor as Existing	Drawn:	CT	
Dwg. No:	E(0)102	Date:	08.12.23	