

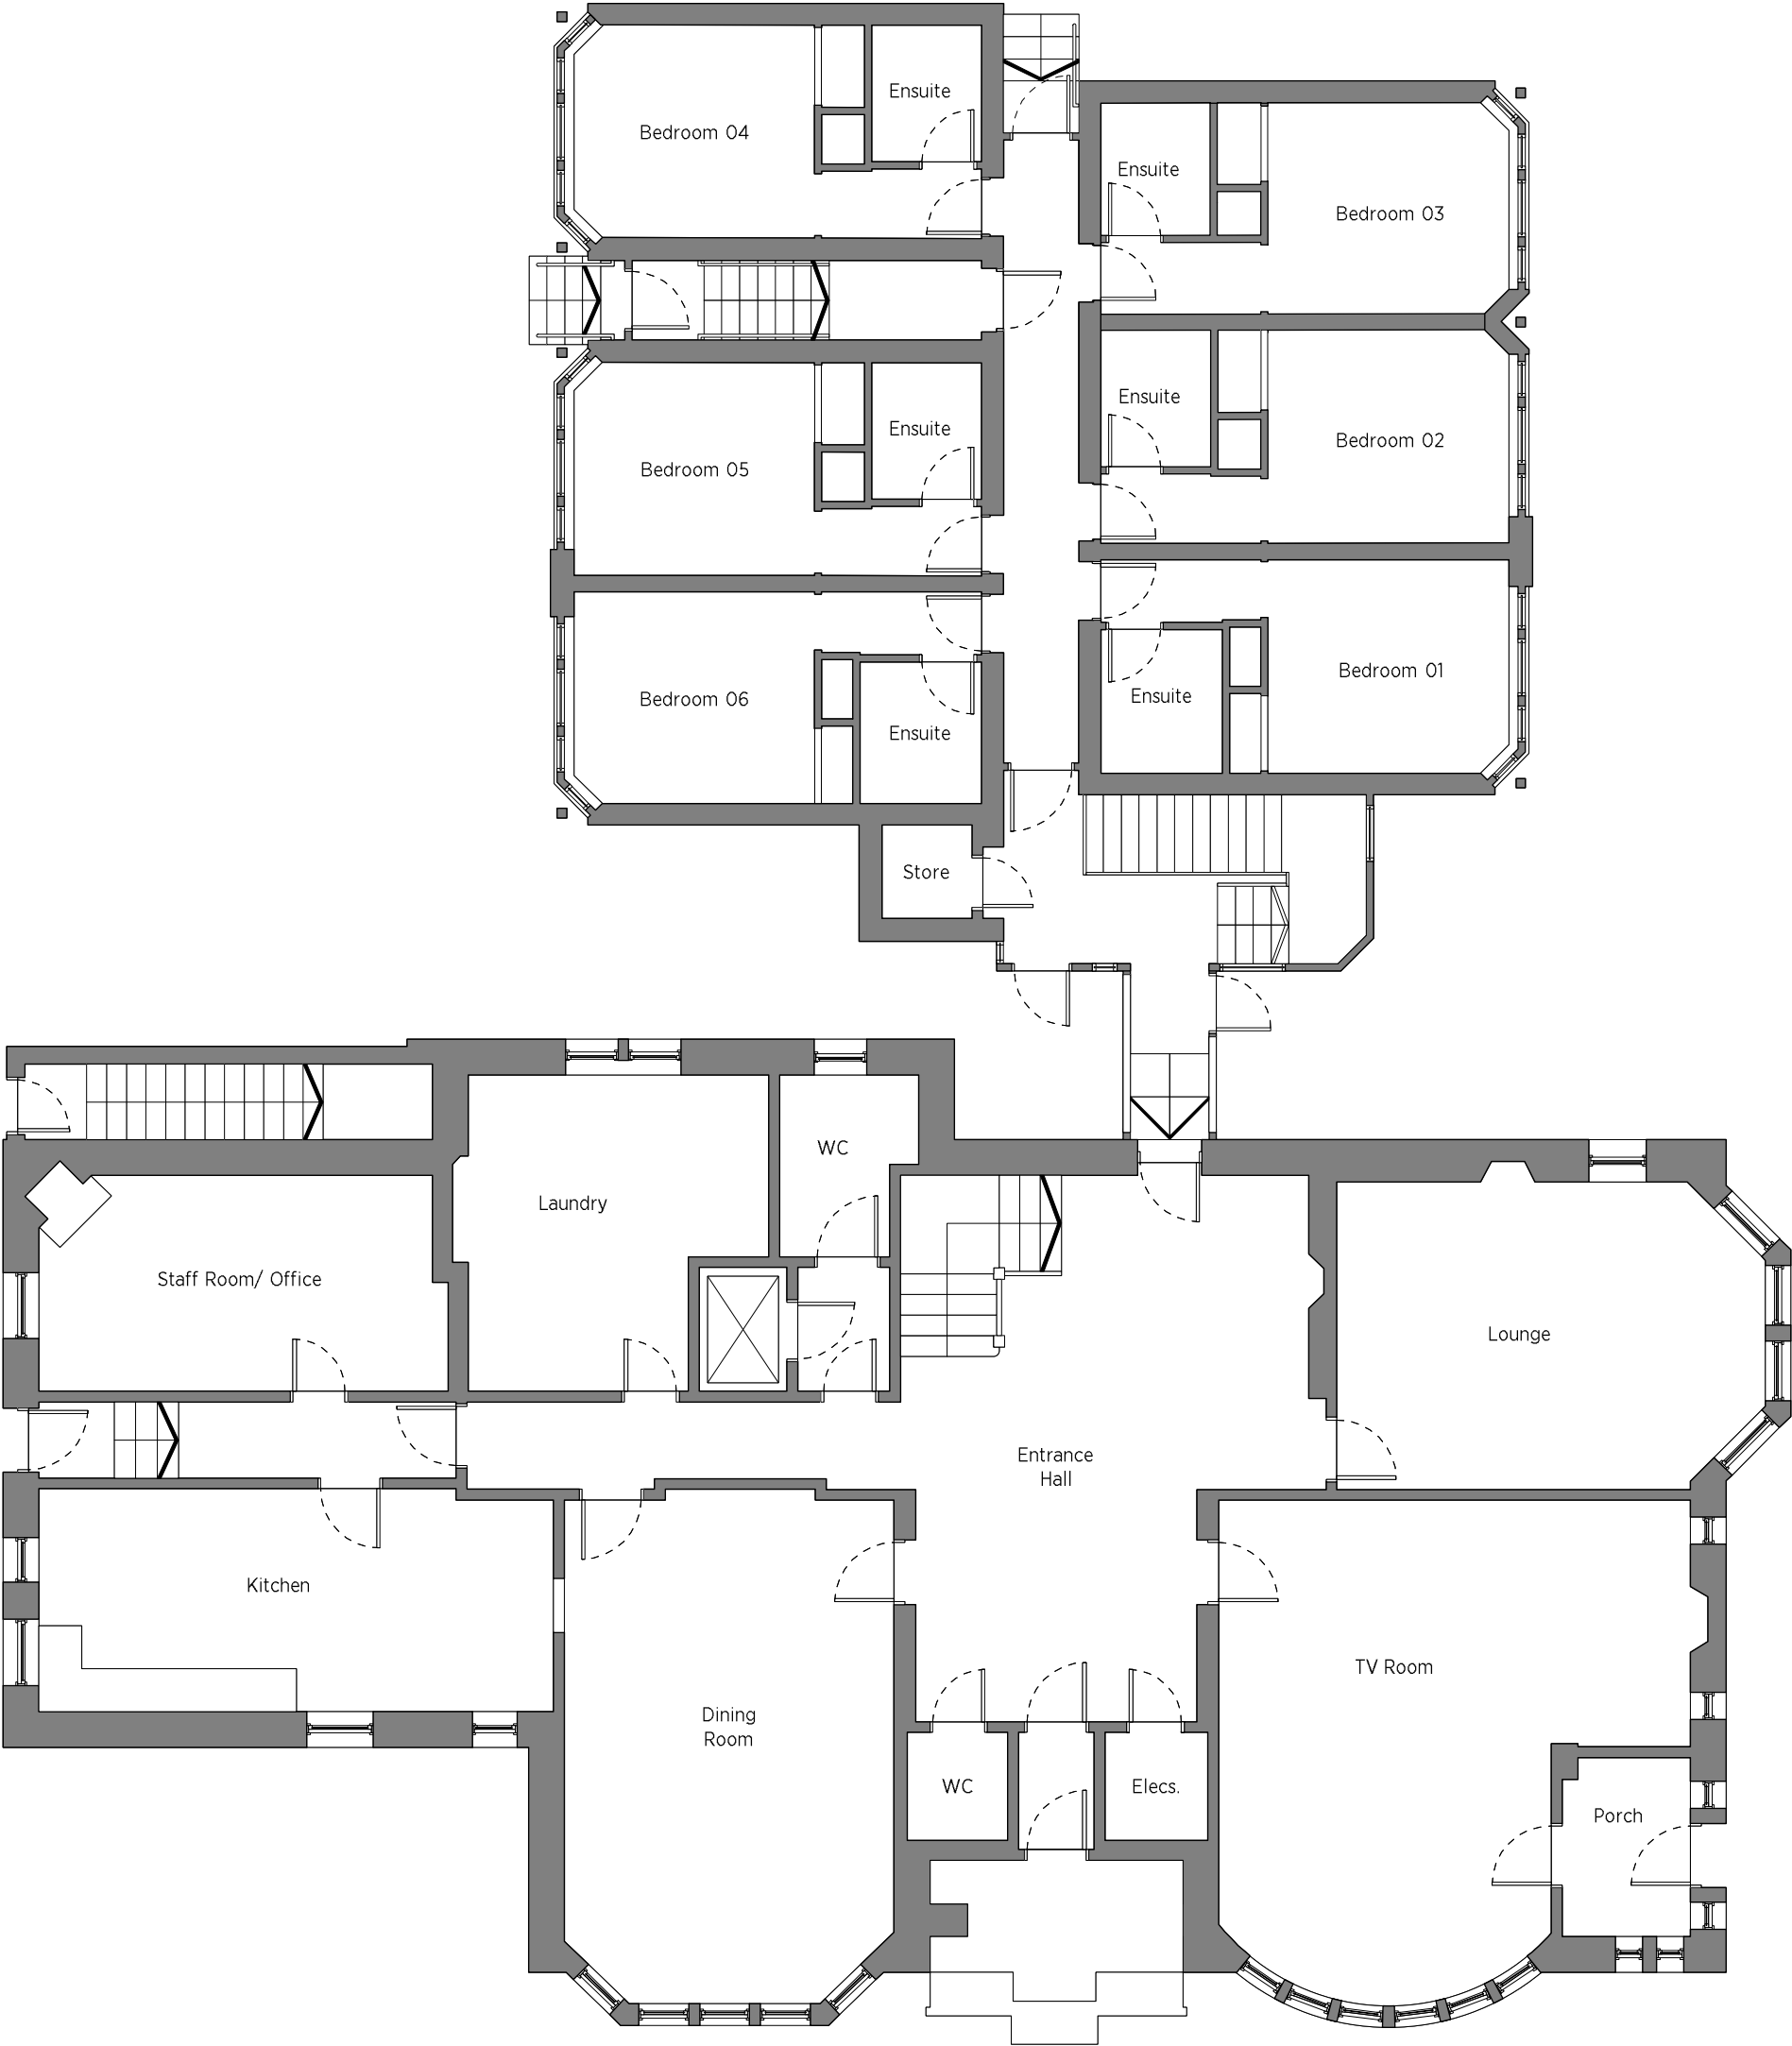


Do not scale from drawing. Use figured dimension only.  
 All dimensions to be checked on site by the contractor and any discrepancies to be notified to the architect prior to works being carried out.  
 Drawing is copyright of NVDC Architects Ltd.

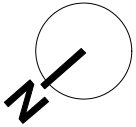

Ground Floor Plan as Existing. 1:100

 

Revision:		<b>PLANNING</b>	
Project:	83 Langside Drive, Glasgow	Job No:	NV0594
Client:	-	Scale:	1:100 @A3
Title:	Ground Floor as Existing	Drawn:	RPA
Dwg. No:	E(0)100	Date:	22.02.23
		<b>NVDC</b> ARCHITECTS Bradbury House 10 High Craighall Glasgow, G4 9UD 0141 959 8752 enquiries@nvdc.co.uk www.nvdc.co.uk	