

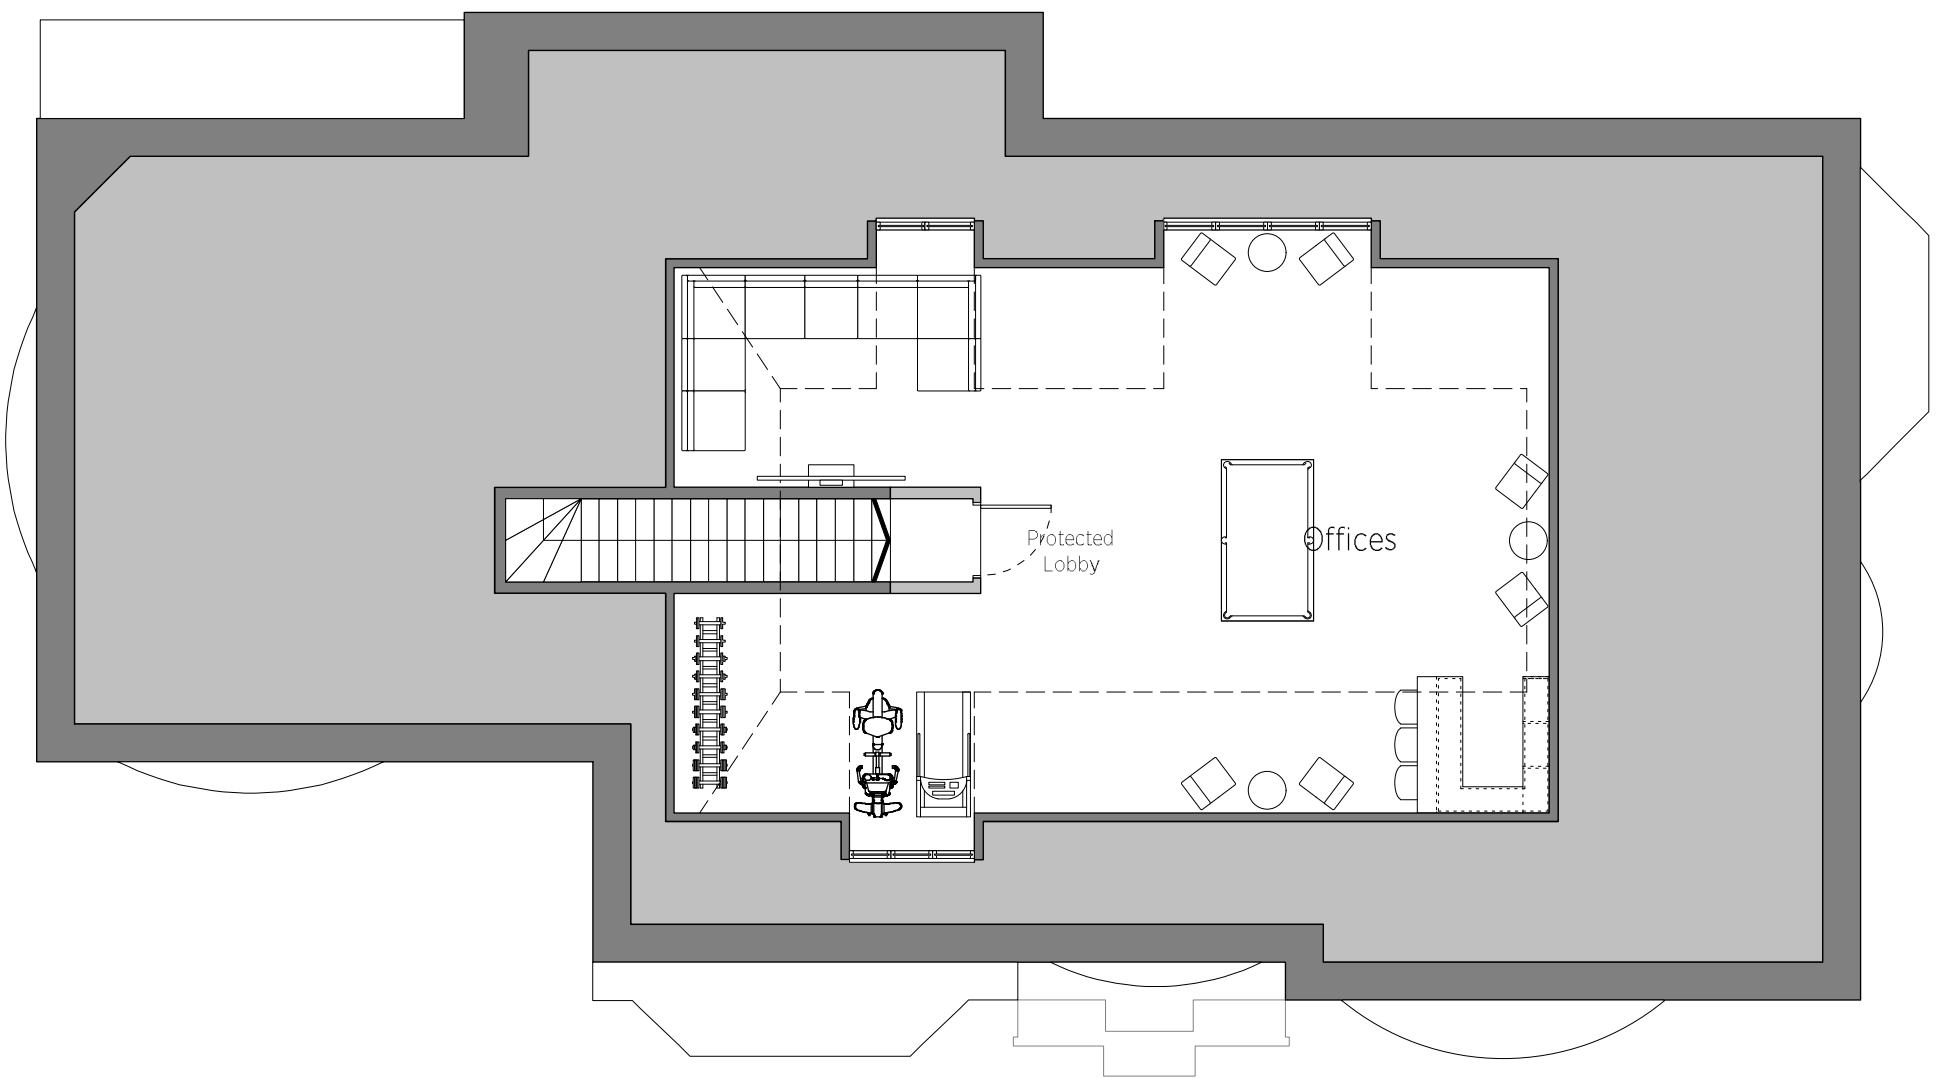
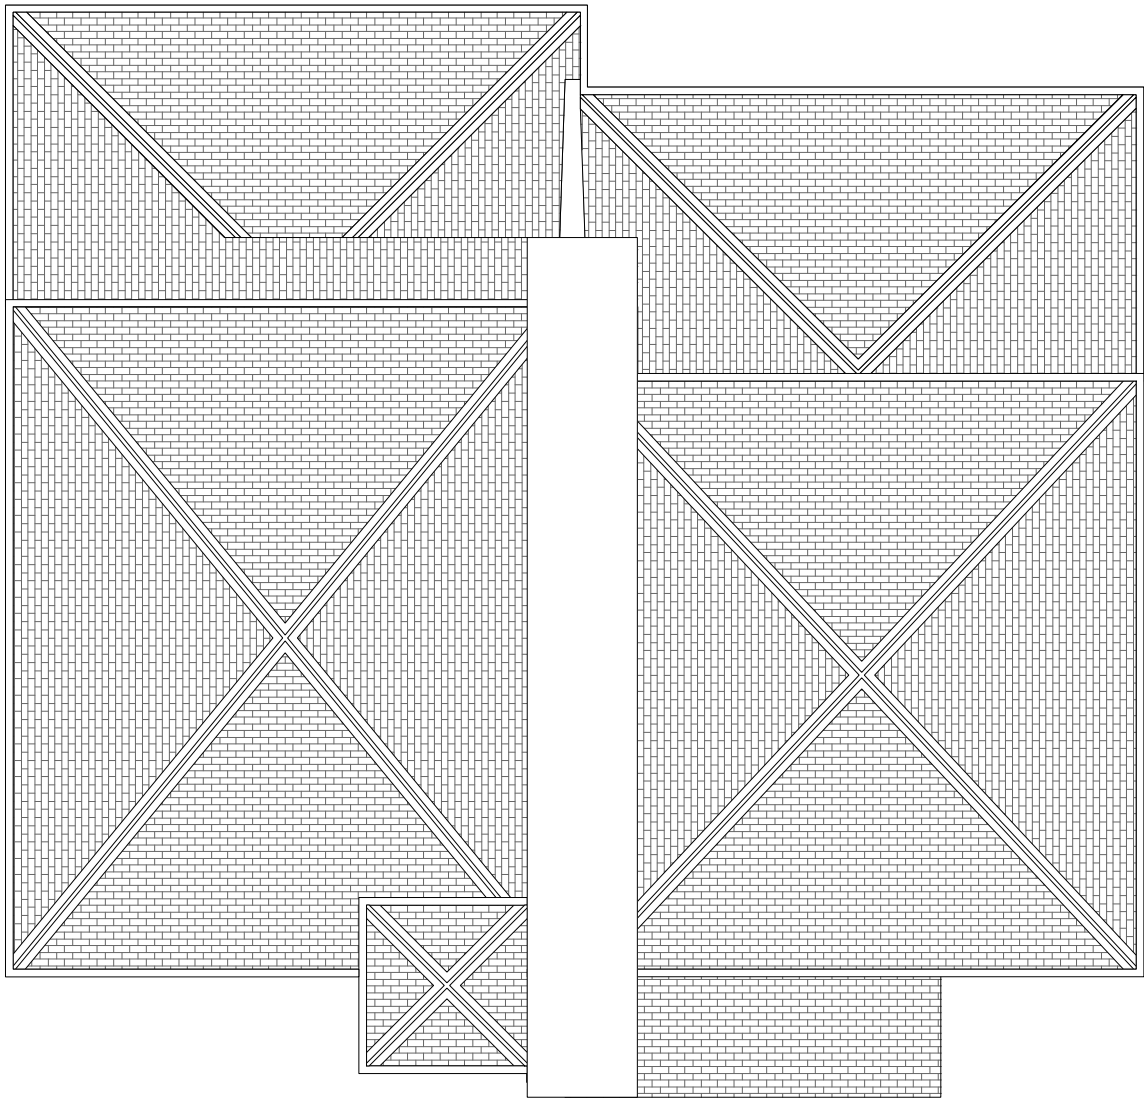


Do not scale from drawing. Use figured dimension only.
 All dimensions to be checked on site by the contractor and any discrepancies to be notified to the architect prior to works being carried out.
 Drawing is copyright of NVDC Architects Ltd.

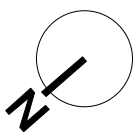

Attic Floor Plan as Proposed. 1:100

 

Revision:

| | | | |
|----------|----------------------------|---------|-----------|
| Project: | 83 Langside Drive, Glasgow | Job No: | NV0594 |
| Client: | - | Scale: | 1:100 @A3 |
| Title: | Attic Floor as Proposed | Drawn: | CT |
| Dwg. No: | P(1)102 | Date: | 08.12.23 |

PLANNING

NVDC
ARCHITECTS

Bradbury House
 10 High Craighall
 Glasgow, G4 9UD

0141 959 8752
 enquiries@nvdc.co.uk
 www.nvdc.co.uk