


This drawing is the copyright of Elmstone Architectural Ltd. The Contractor is to check all site dimensions and levels before work commences. Do not scale from drawings. This drawings must be read with and checked against all structural and other specialist drawings, specification and bills of quantity. Contractor is to notify Architect of any discrepancies. The contractor is to comply with all current Building Standard, Building Regulation requirements and CDM Health & Safety regulations whether or not specifically stated on these drawings.

Notes:




SCALE@A3 1:100

 

NOTE: TREE & SHRUB POSITIONS INDICATIVE ONLY

PLANNING

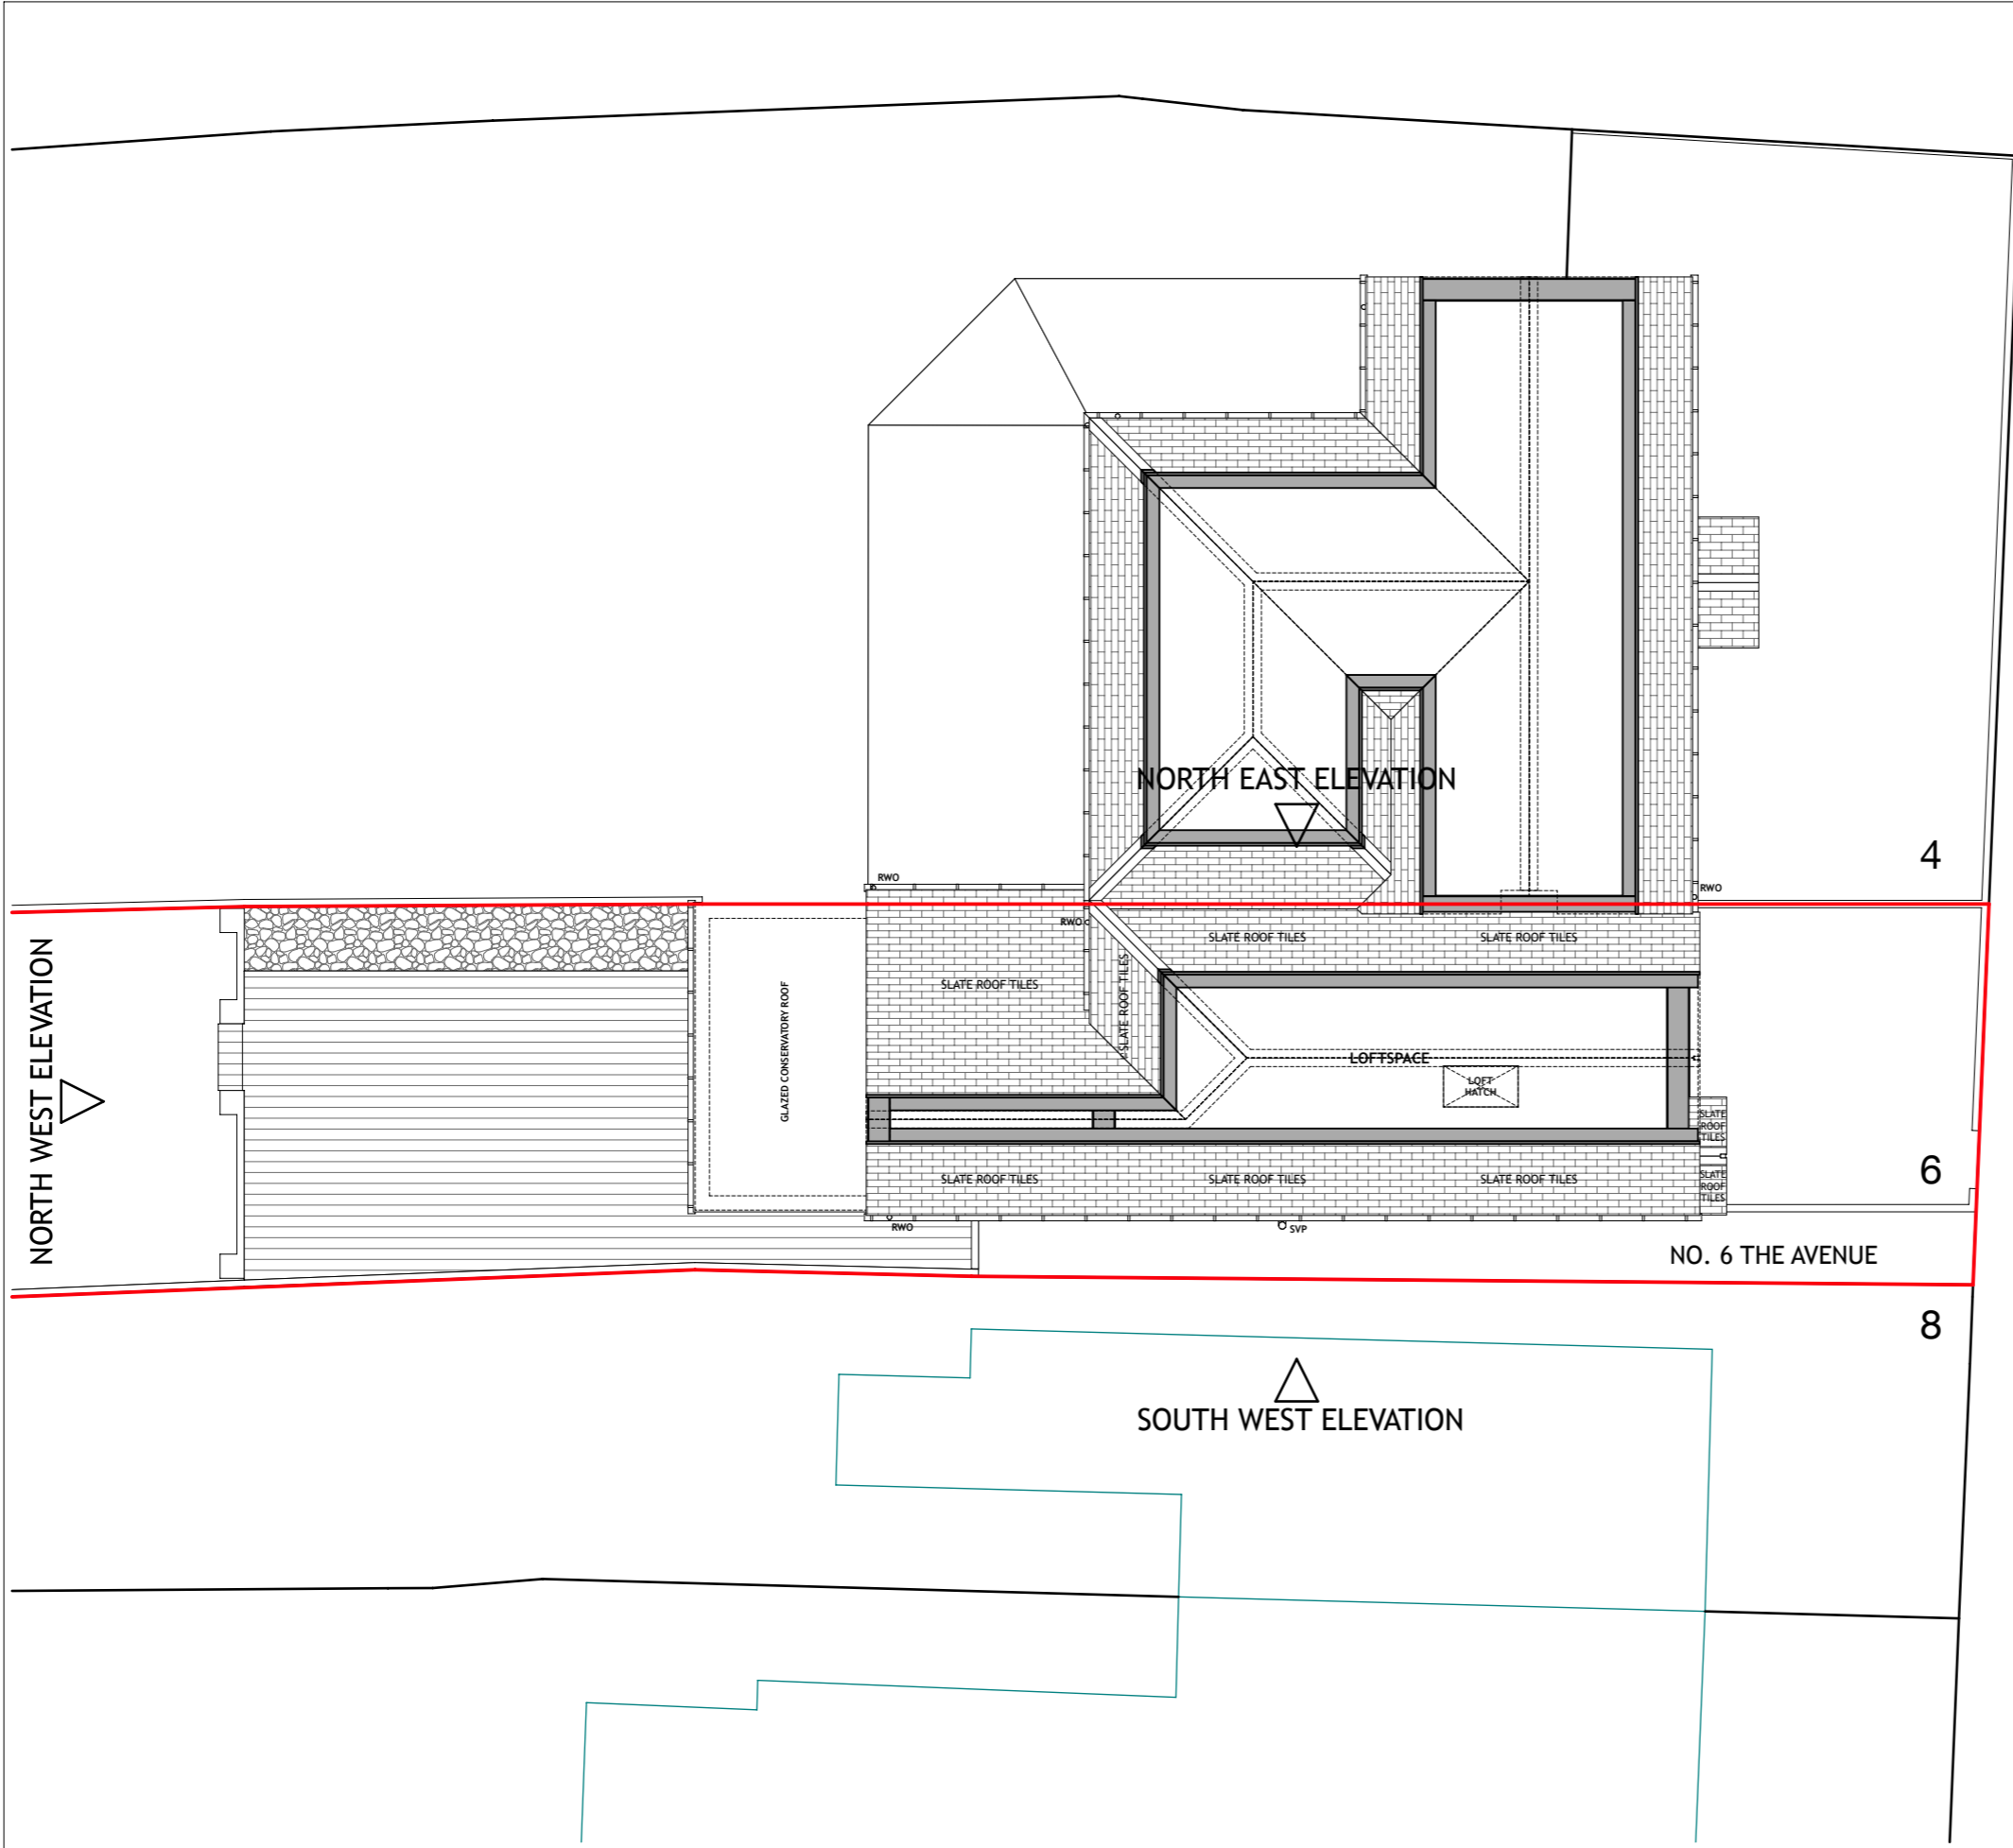

EXISTING LOFTSPACE PLAN

SCALE 1:100

Rev. Date	Description	By
- 12.05.23	ISSUED TO CLIENT FOR COMMENT	SM

ELMSTONE ARCHITECTURAL Ltd
07837 876284 | sean@elmstonearchitectural.com
 13 Charles Road, Cowes, Isle of Wight, PO31 8HG

Client
Jason & Jessica Glover

Project
**6 The Avenue, Gurnard,
 Isle of Wight**

Drawing
Existing Loftspace Floor Plan

Drawing Scale	Date	Status	Drawn By
1:100 @ A3 SIZE	10/05/2023	PLANNING	SM

Drawing No.
288/PL05

Rev. -

THE AVENUE

SOUTH EAST ELEVATION