


This drawing is the copyright of Elmstone Architectural Ltd. The Contractor is to check all site dimensions and levels before work commences. Do not scale from drawings. This drawings must be read with and checked against all structural and other specialist drawings, specification and bills of quantity. Contractor is to notify Architect of any discrepancies. The contractor is to comply with all current Building Standard, Building Regulation requirements and CDM Health & Safety regulations whether or not specifically stated on these drawings.

Notes:




SCALE@A3 1:100

 

NOTE: TREE & SHRUB POSITIONS INDICATIVE ONLY

PLANNING

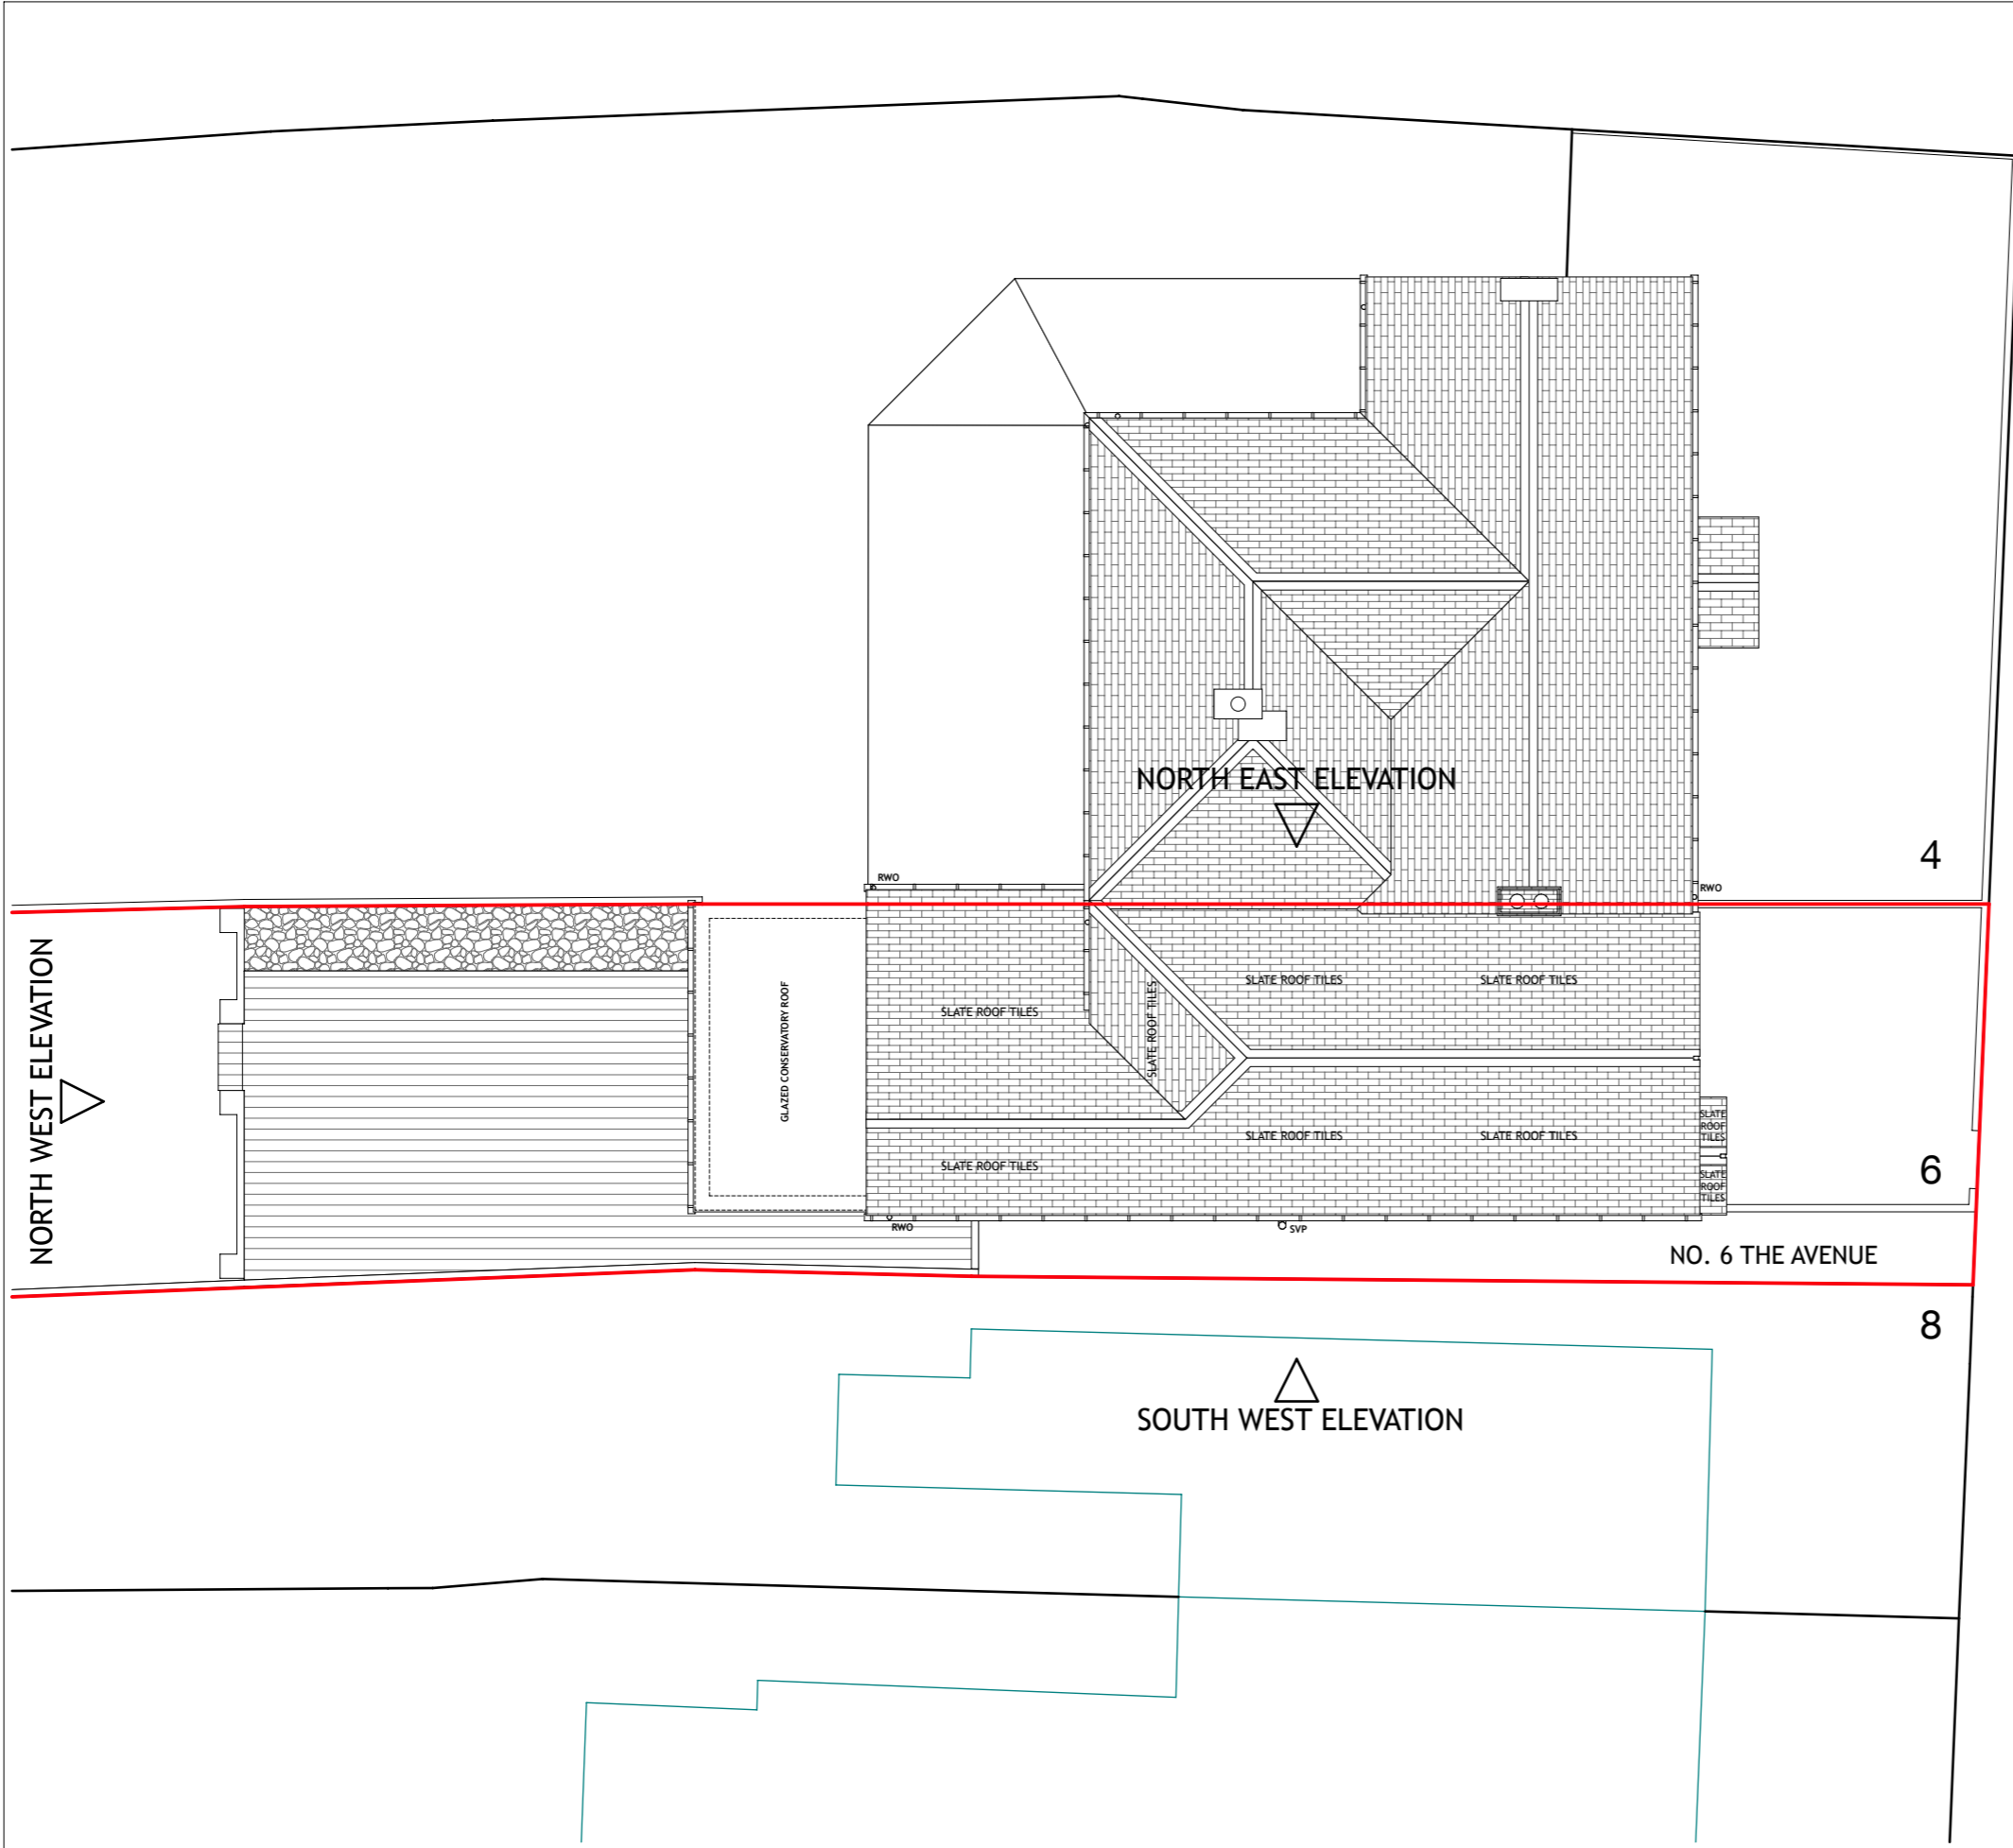

EXISTING ROOF PLAN

SCALE 1:100

THE AVENUE

| Rev. Date | Description | SM | By |
|------------|------------------------------|----|----|
| - 12.05.23 | ISSUED TO CLIENT FOR COMMENT | SM | |

ELMSTONE ARCHITECTURAL Ltd
07837 876284 | sean@elmstonearchitectural.com
 13 Charles Road, Cowes, Isle of Wight, PO31 8HG

Client
Jason & Jessica Glover

Project
6 The Avenue, Gurnard, Isle of Wight

Drawing
Existing Roof Plan

| Drawing Scale | Date | Status | Drawn By |
|-----------------|------------|----------|----------|
| 1:100 @ A3 SIZE | 10/05/2023 | PLANNING | SM |

Drawing No.

288/PL06

Rev. -