



PROPOSED INTERNAL ALTERATIONS TO 4 CASTLE ROAD COWES ISLE OF WIGHT PO31 7QY




PROPOSED FRONT ELEVATION - EAST
Scale 1:100 @ A3

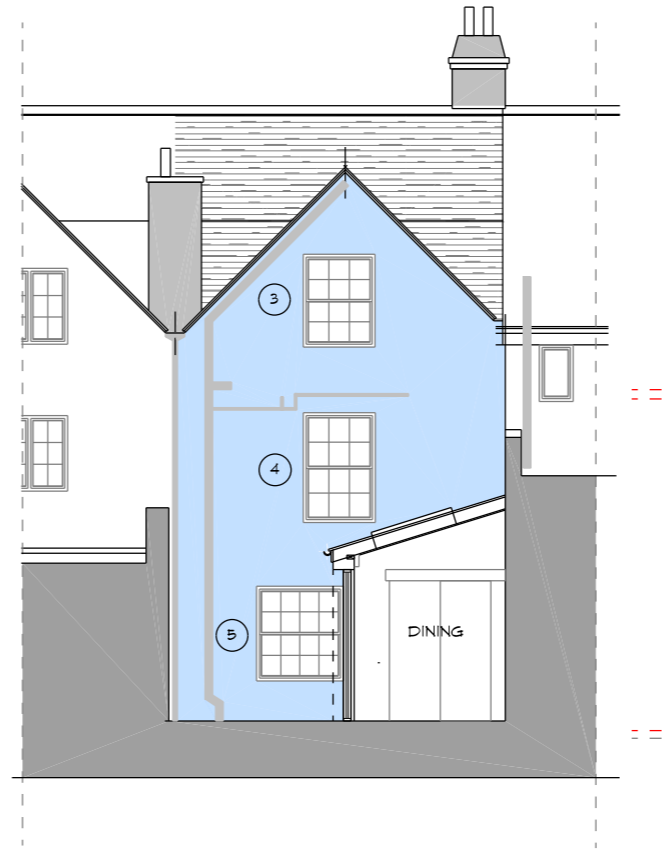


PROPOSED REAR ELEVATION SECTION - WEST
Scale 1:100 @ A3

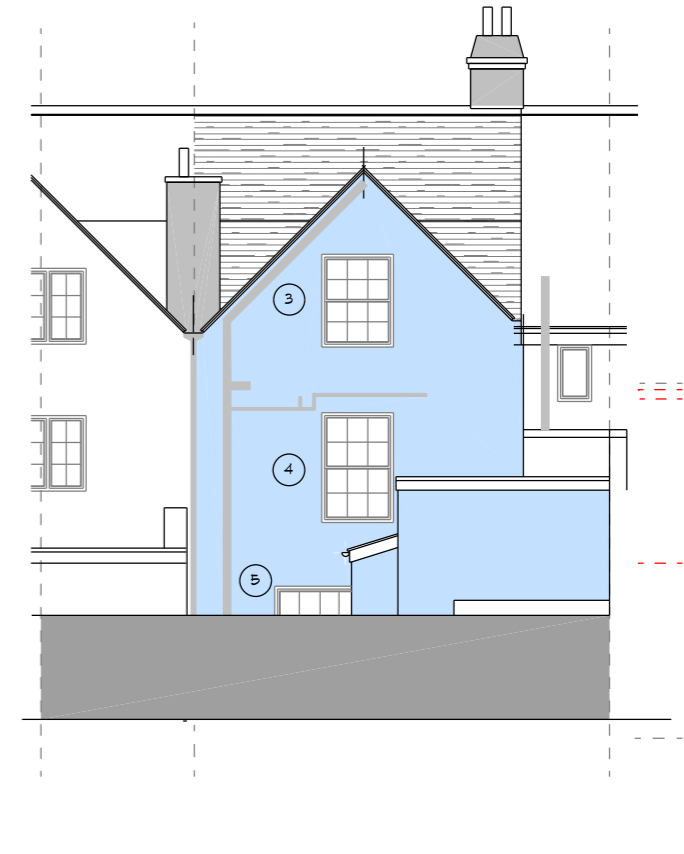

PROPOSED REAR ELEVATION - WEST
Scale 1:100 @ A3

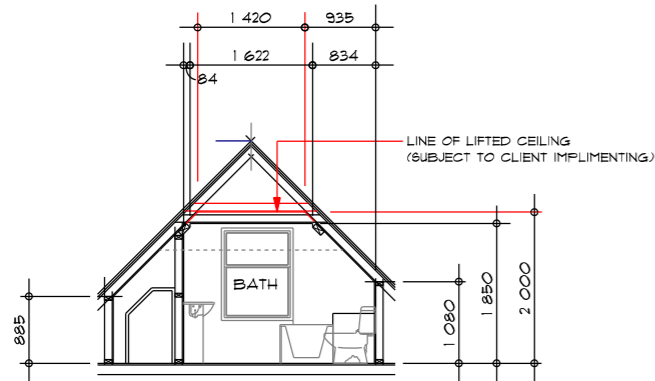

WORKING SECTION 2ND FLOOR BATH
Scale 1:100 @ A3

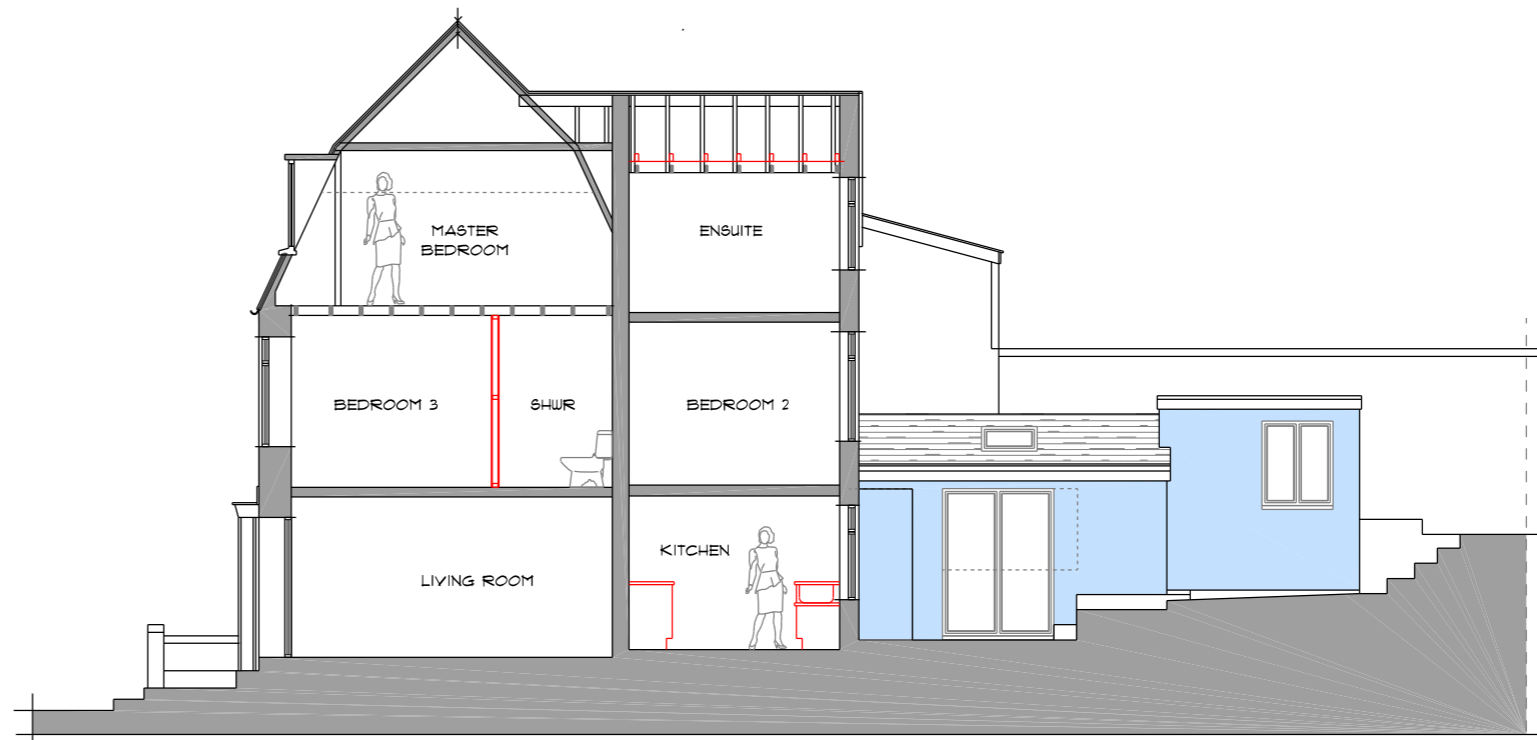

PROPOSED SIDE ELEVATION / SECTION - NORTH
Scale 1:100 @ A3

