


HOUSEHOLDER PLANNING APPLICATION




SITE LOCATION PLAN
AREA 2 HA
SCALE 1:1250 on A4
CENTRE COORDINATES: 488894, 159917

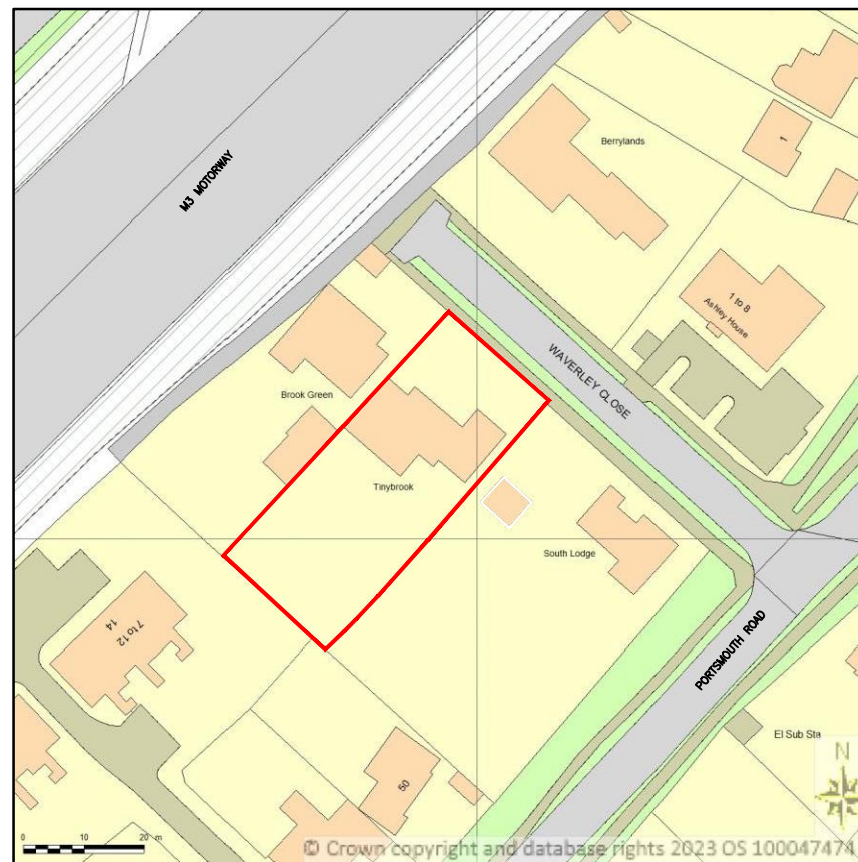


Supplied by Streetwise Maps Ltd
www.streetwise.net
 Licence No: 100047474
 11/10/2023 13:52

LOCATION PLAN
 SCALE - 1: 1250

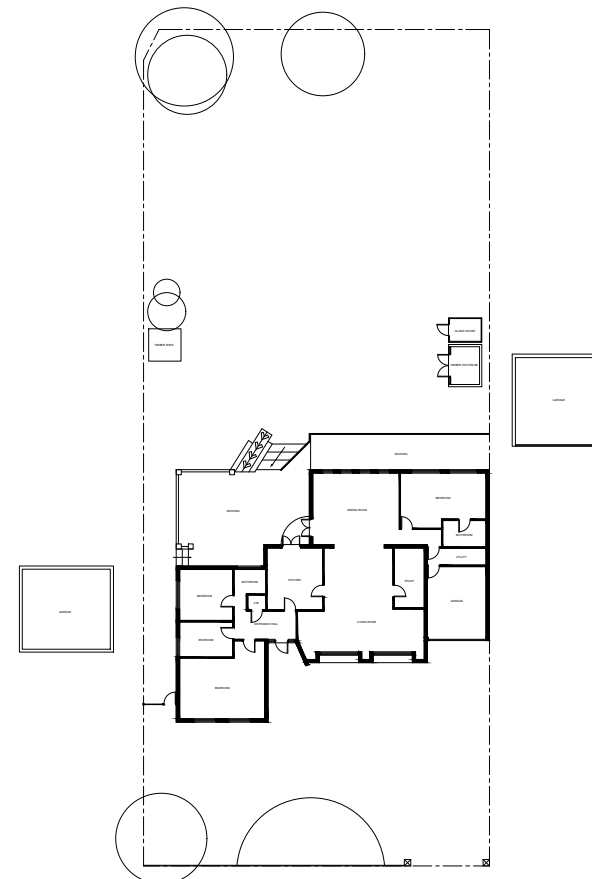

EXISTING

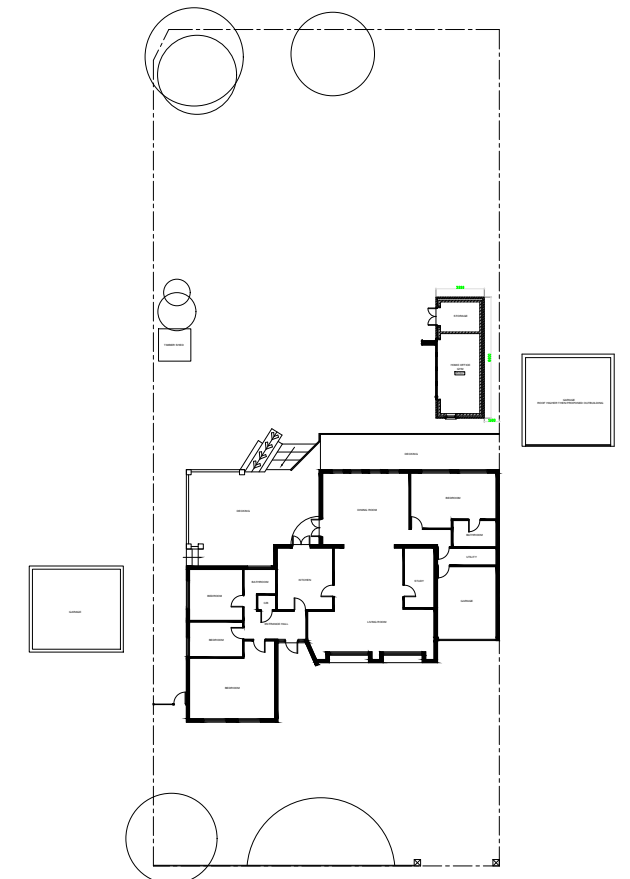

PROPOSED

SITE PLAN
 SCALE - 1: 200

K KALSI DESIGN
 Architectural & Building Control Plans
 & Structural Design Services
 20 Harrowdene Road
 North Wembley, Middlesex, HA0 2JB.
 Tel: 07930966049 Email: gskalsi@btinternet.com

NOTES:
 NOT FOR CONSTRUCTION

Client
 Mr & Mrs Thomas
 Job Title
 Tinybrook, Waverley Close, Camberley GU15 1JHL

Scale
 1 : 1250/ 1:200
 A3
 Drawn by
 GSK
 Date
 OCT 2023

A	RESUBMISSION	JAN'24
No.	DESCRIPTION	DATE
Drawing Title LOCATION PLAN & SITE PLANS		
Drawing No.	P	01 A
3939		