


EXISTING EAST ELEVATION



EXISTING NORTH ELEVATION



EXISTING WEST ELEVATION

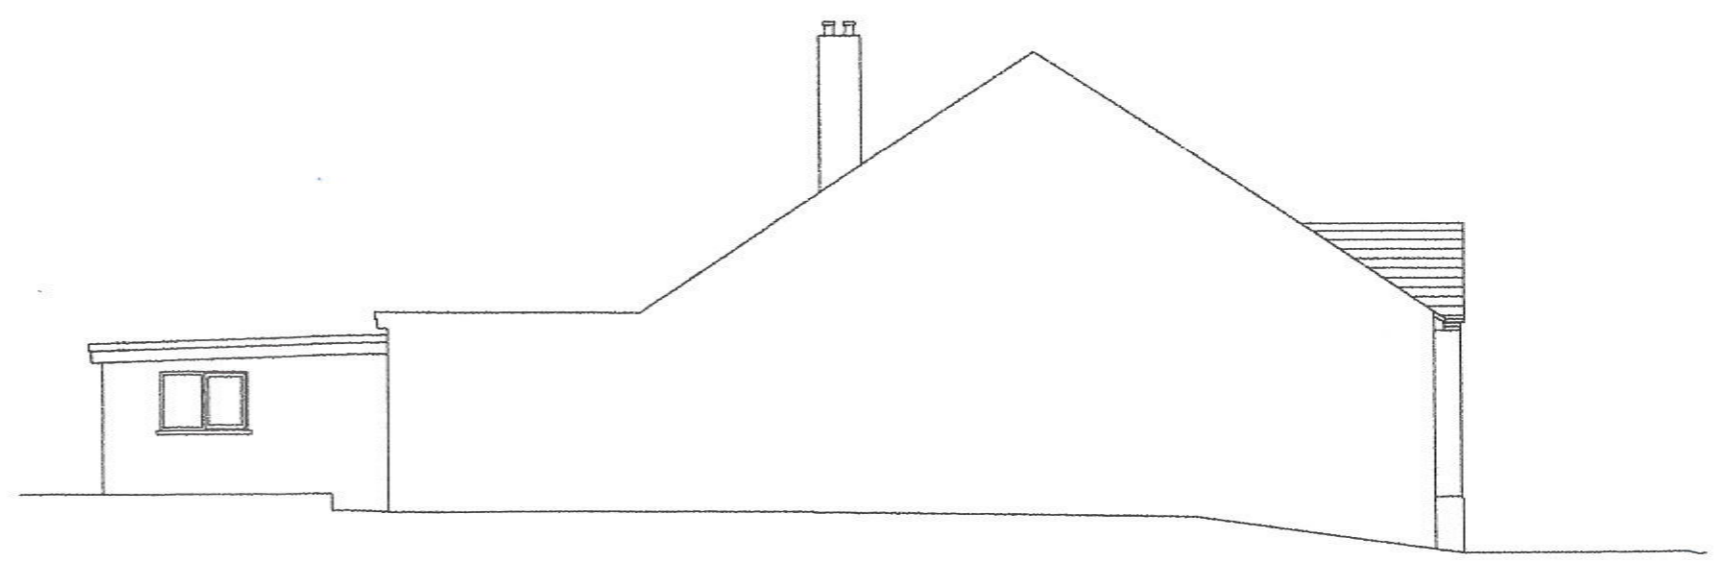

EXISTING SOUTH ELEVATION

RICHARDS DESIGN SERVICES
47 WOODMERE AVENUE,
SHIRLEY, CROYDON,
SURREY CB0 7PL. TEL:020-8655-3043

CLIENT Mr.E.Allen	SITE ADDRESS 125c Sunningdale Avenue, Biggin Hill, Kent TN16 3TS.	PROJECT Single storey side extension	DRAWING Existing elevations	DRWG.NO. RR/EA/3/2023	SCALE 1:100	DRAWN BY R.C.Richards December 2023
----------------------	--	--	--------------------------------	--------------------------	----------------	---