



PROPOSED EAST ELEVATION

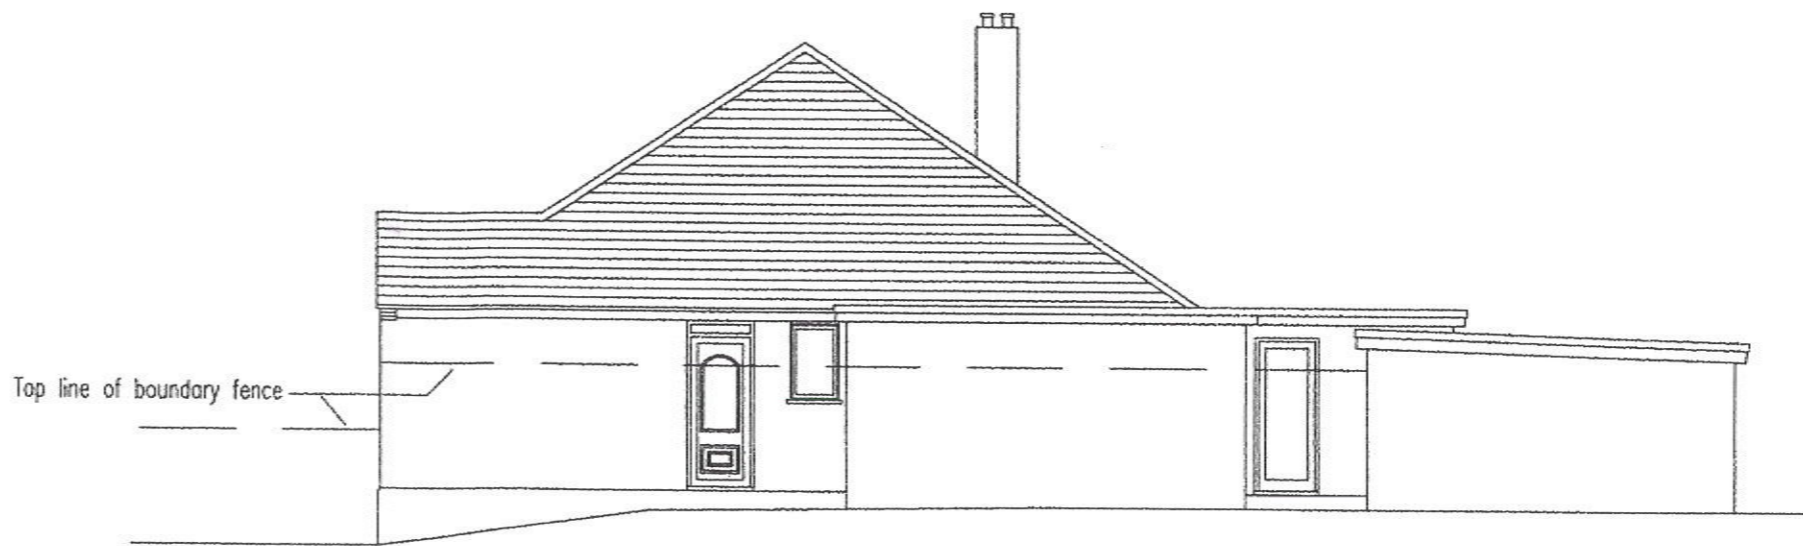

PROPOSED NORTH ELEVATION



PROPOSED WEST ELEVATION

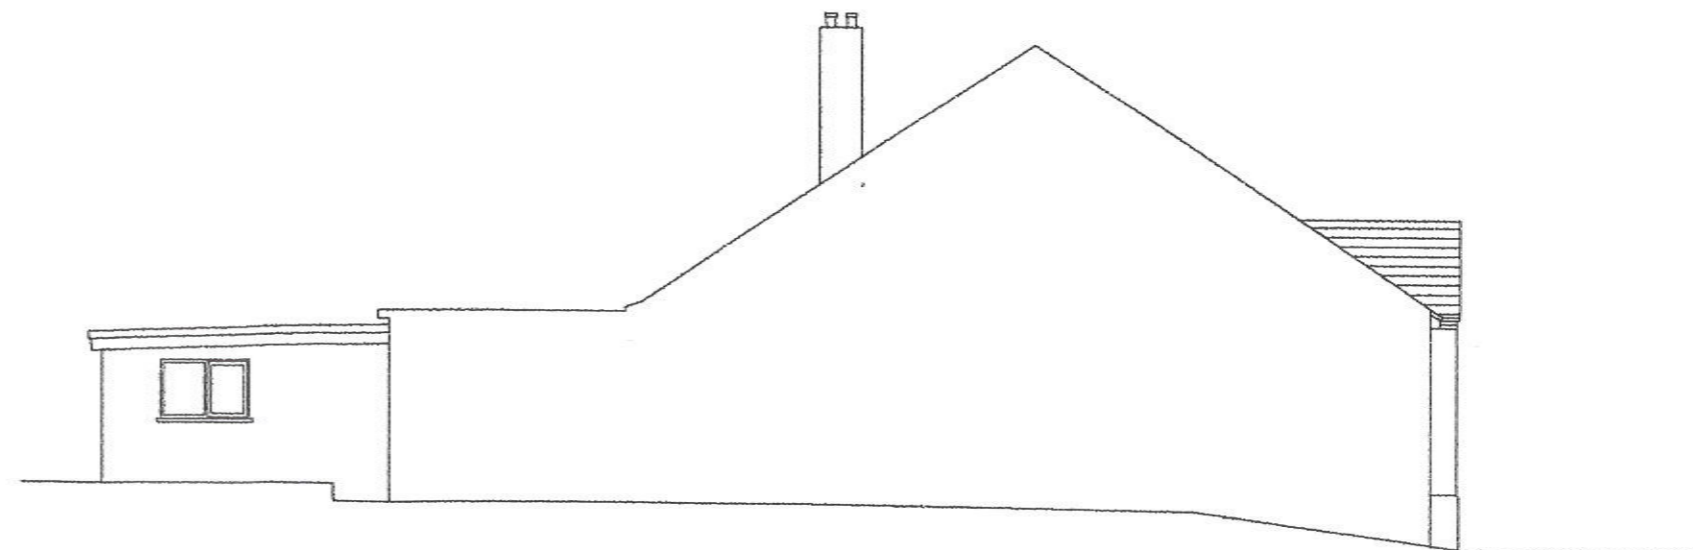

PROPOSED SOUTH ELEVATION

**RICHARDS DESIGN SERVICES**  
47 WOODMOORE AVENUE,  
SHURLEY, CROYDON,  
SURREY CR9 7PL. TEL.020-8655-3043

CLIENT Mr.E.Allen	SITE ADDRESS 125c Sunningdale Avenue, Biggin Hill, Kent TN16 3TS.	PROJECT Single storey side extension	DRAWING Proposed elevations	DRWG.NO. RR/EA/4/2023	SCALE 1:100	DRAWN BY R.C.Richards December 2023
----------------------	----------------------------------------------------------------------------	--------------------------------------------	--------------------------------	--------------------------	----------------	-------------------------------------------