


TIF IN DOUBT - ASK		
2 DO NOT SCALE OFF THIS DRAWING		
3 ALL DIMENSIONS ARE TO BE VERIFIED ON SITE BY THE CONTRACTOR AND ANY DISCREPANCIES REPORTED TO THE ARCHITECT BEFORE CONSTRUCTION		
4 THIS DRAWING IS TO REPLACE THE PREVIOUSLY ISSUED DRAWING 5 COPYRIGHT OF THIS DRAWING REMAINS WITH THE ARCHITECT		
No.	Date	Revision
A	05/06/23	ADDED OWNERSHIP BOUNDARY. UPDATED TO PLANNING DRAWINGS. AMENDED ANNOTATIONS & NOTES. REMOVED WINDOW & DOOR INDICATORS.
B	12/06/23	AMENDED KEY & NOTATION. AMENDED BOUNDARY.

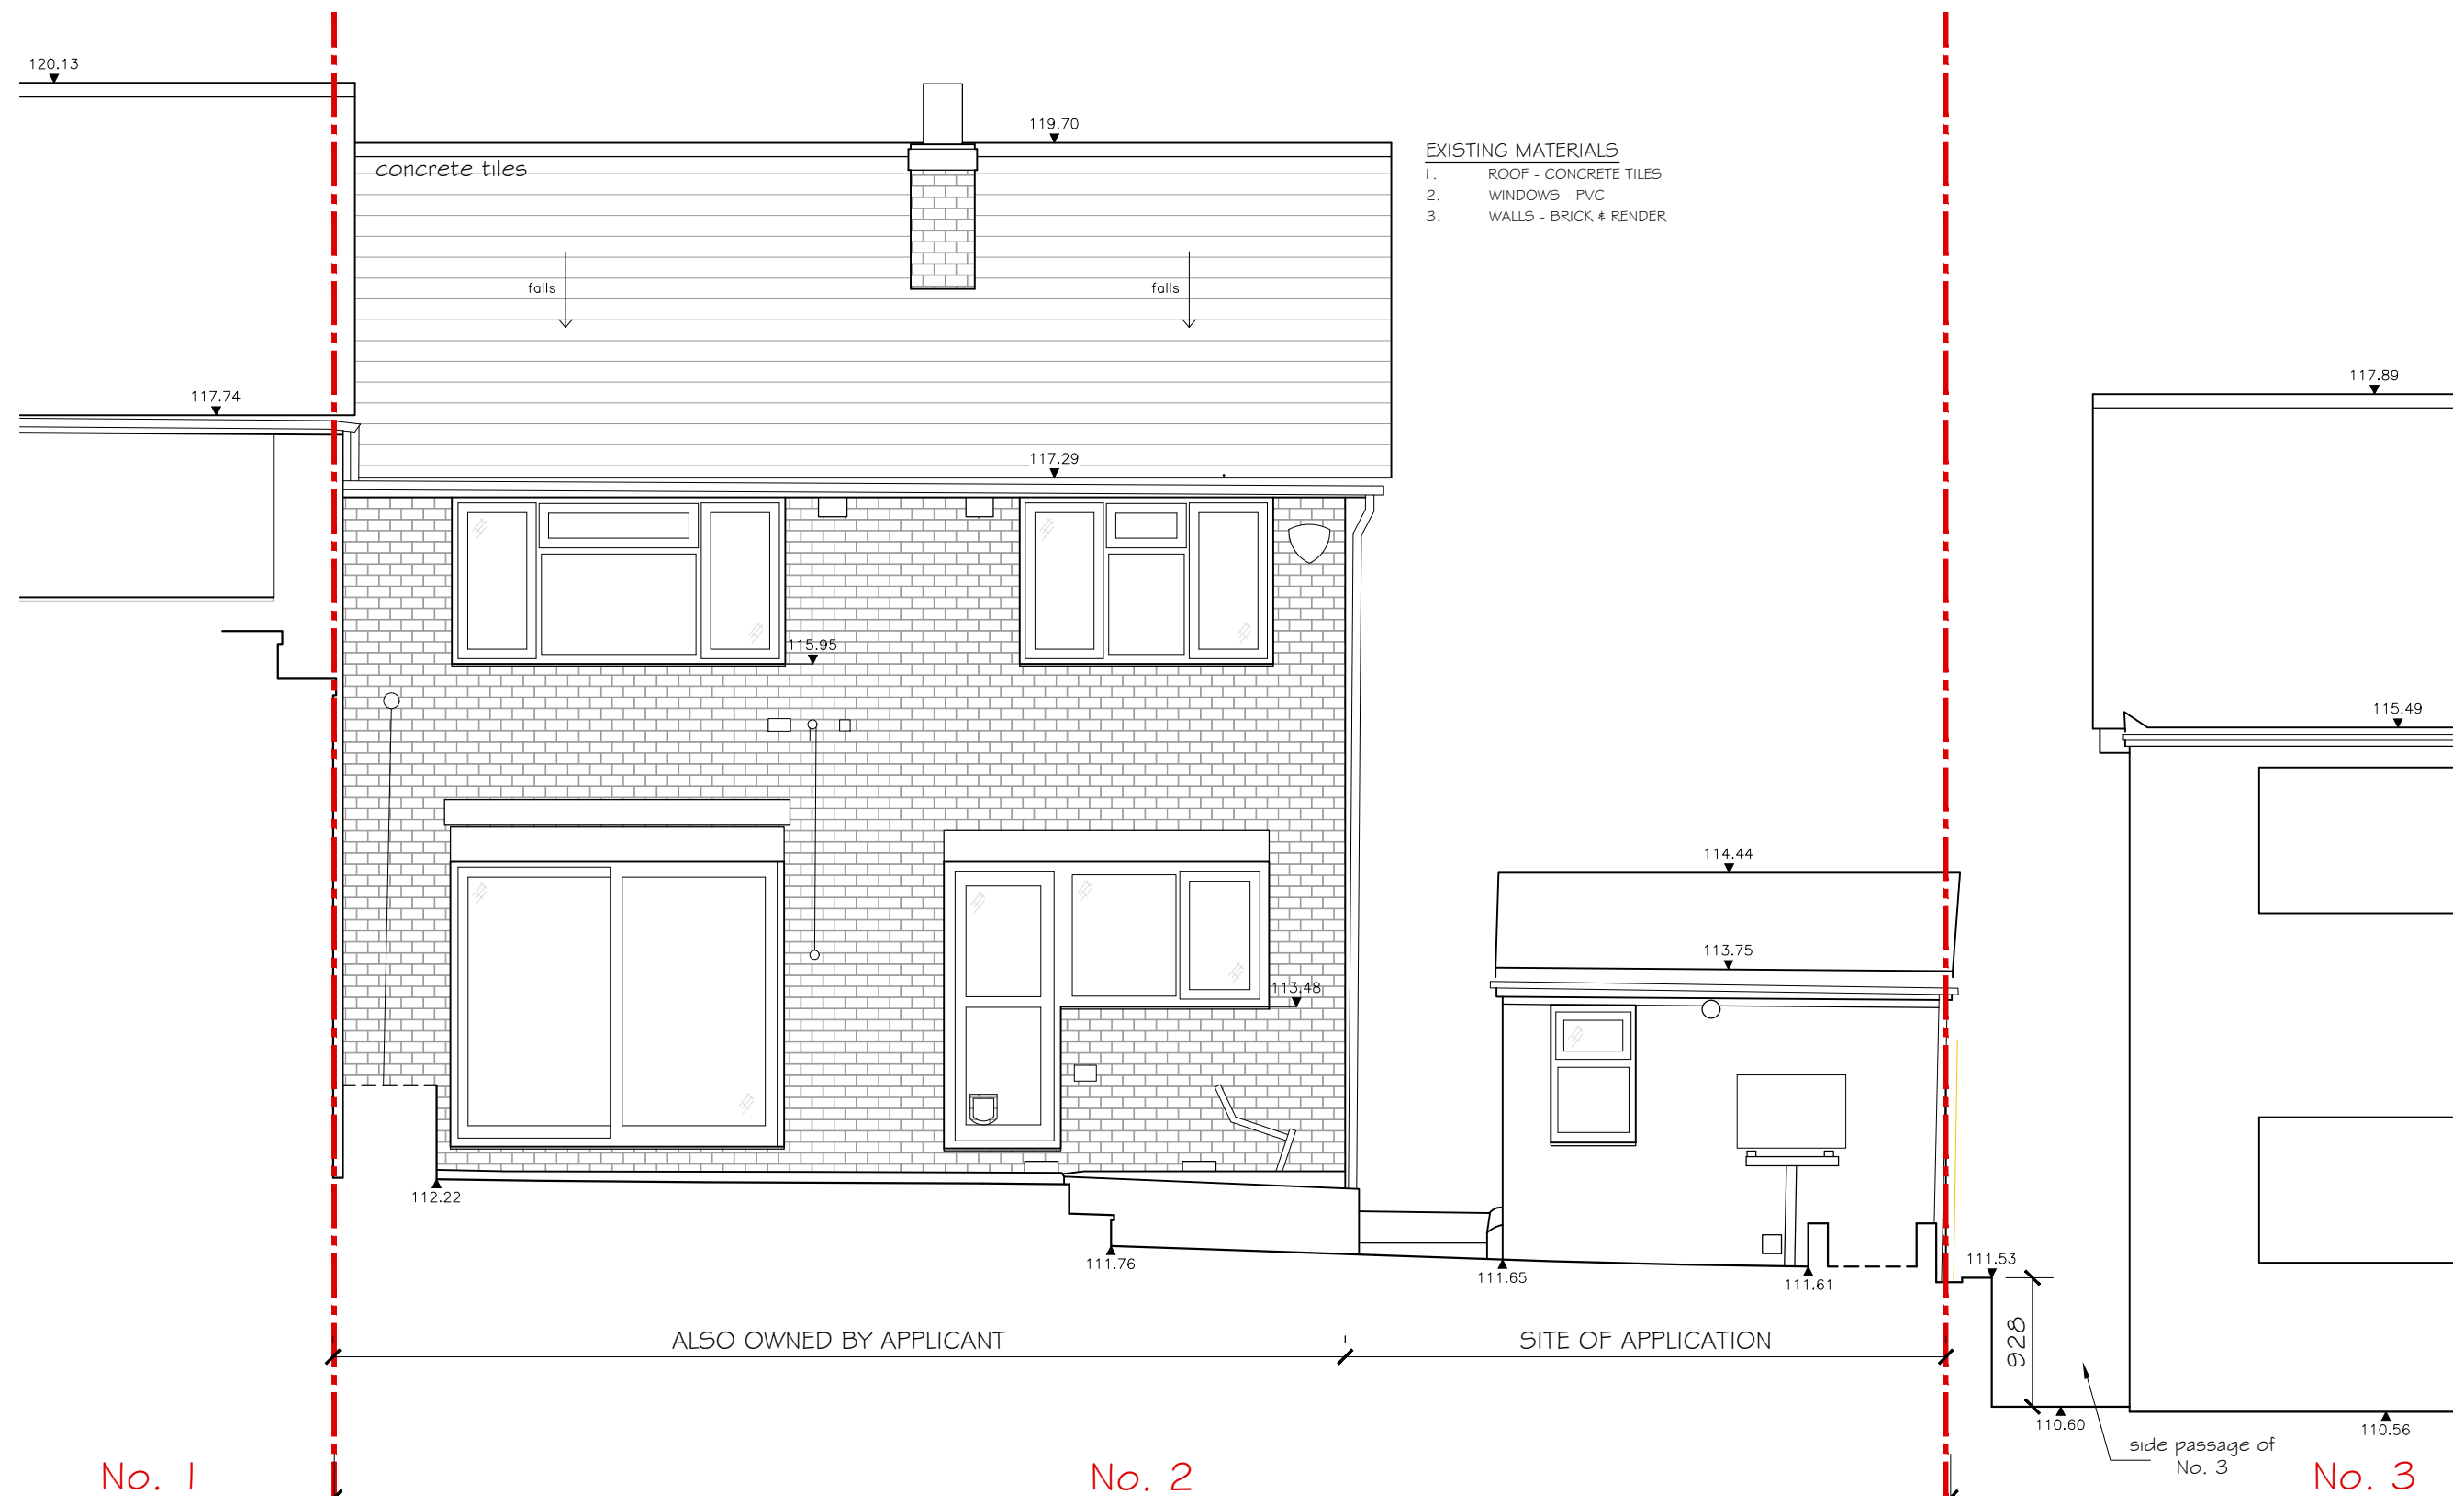


- EXISTING MATERIALS**
1. ROOF - CONCRETE TILES
 2. WINDOWS - PVC
 3. WALLS - BRICK & RENDER

No. 1

No. 2

No. 3

NOTE:
 APPLICANT OWNS BOTH, No. 2 & No. 2A, PROPERTIES.
 THIS APPLICATION IS FOR No. 2A TUDOR PLACE.

 

MITTELMAN ASSOCIATES LLP		
C22A PARKHALL ESTATE 40 MARTELL ROAD LONDON SE21 8EN TEL 020 8766 6400 FAX 020 8655 7043 e-mail: info@mittelman.co.uk ARCHITECTURE		
Stage: PLANNING		
Project: 2 TUDOR PLACE, SE19 2HN		
Client: JULIE BURNELL		
Drawing Title: EXIST. REAR ELEVATION		
Scale: 1:50	Project No.: 2023 - 820	
Date: JUNE 2023	Drawing No.: PL-07	Rev.: B