



EXISTING GROUND FLOOR PLAN

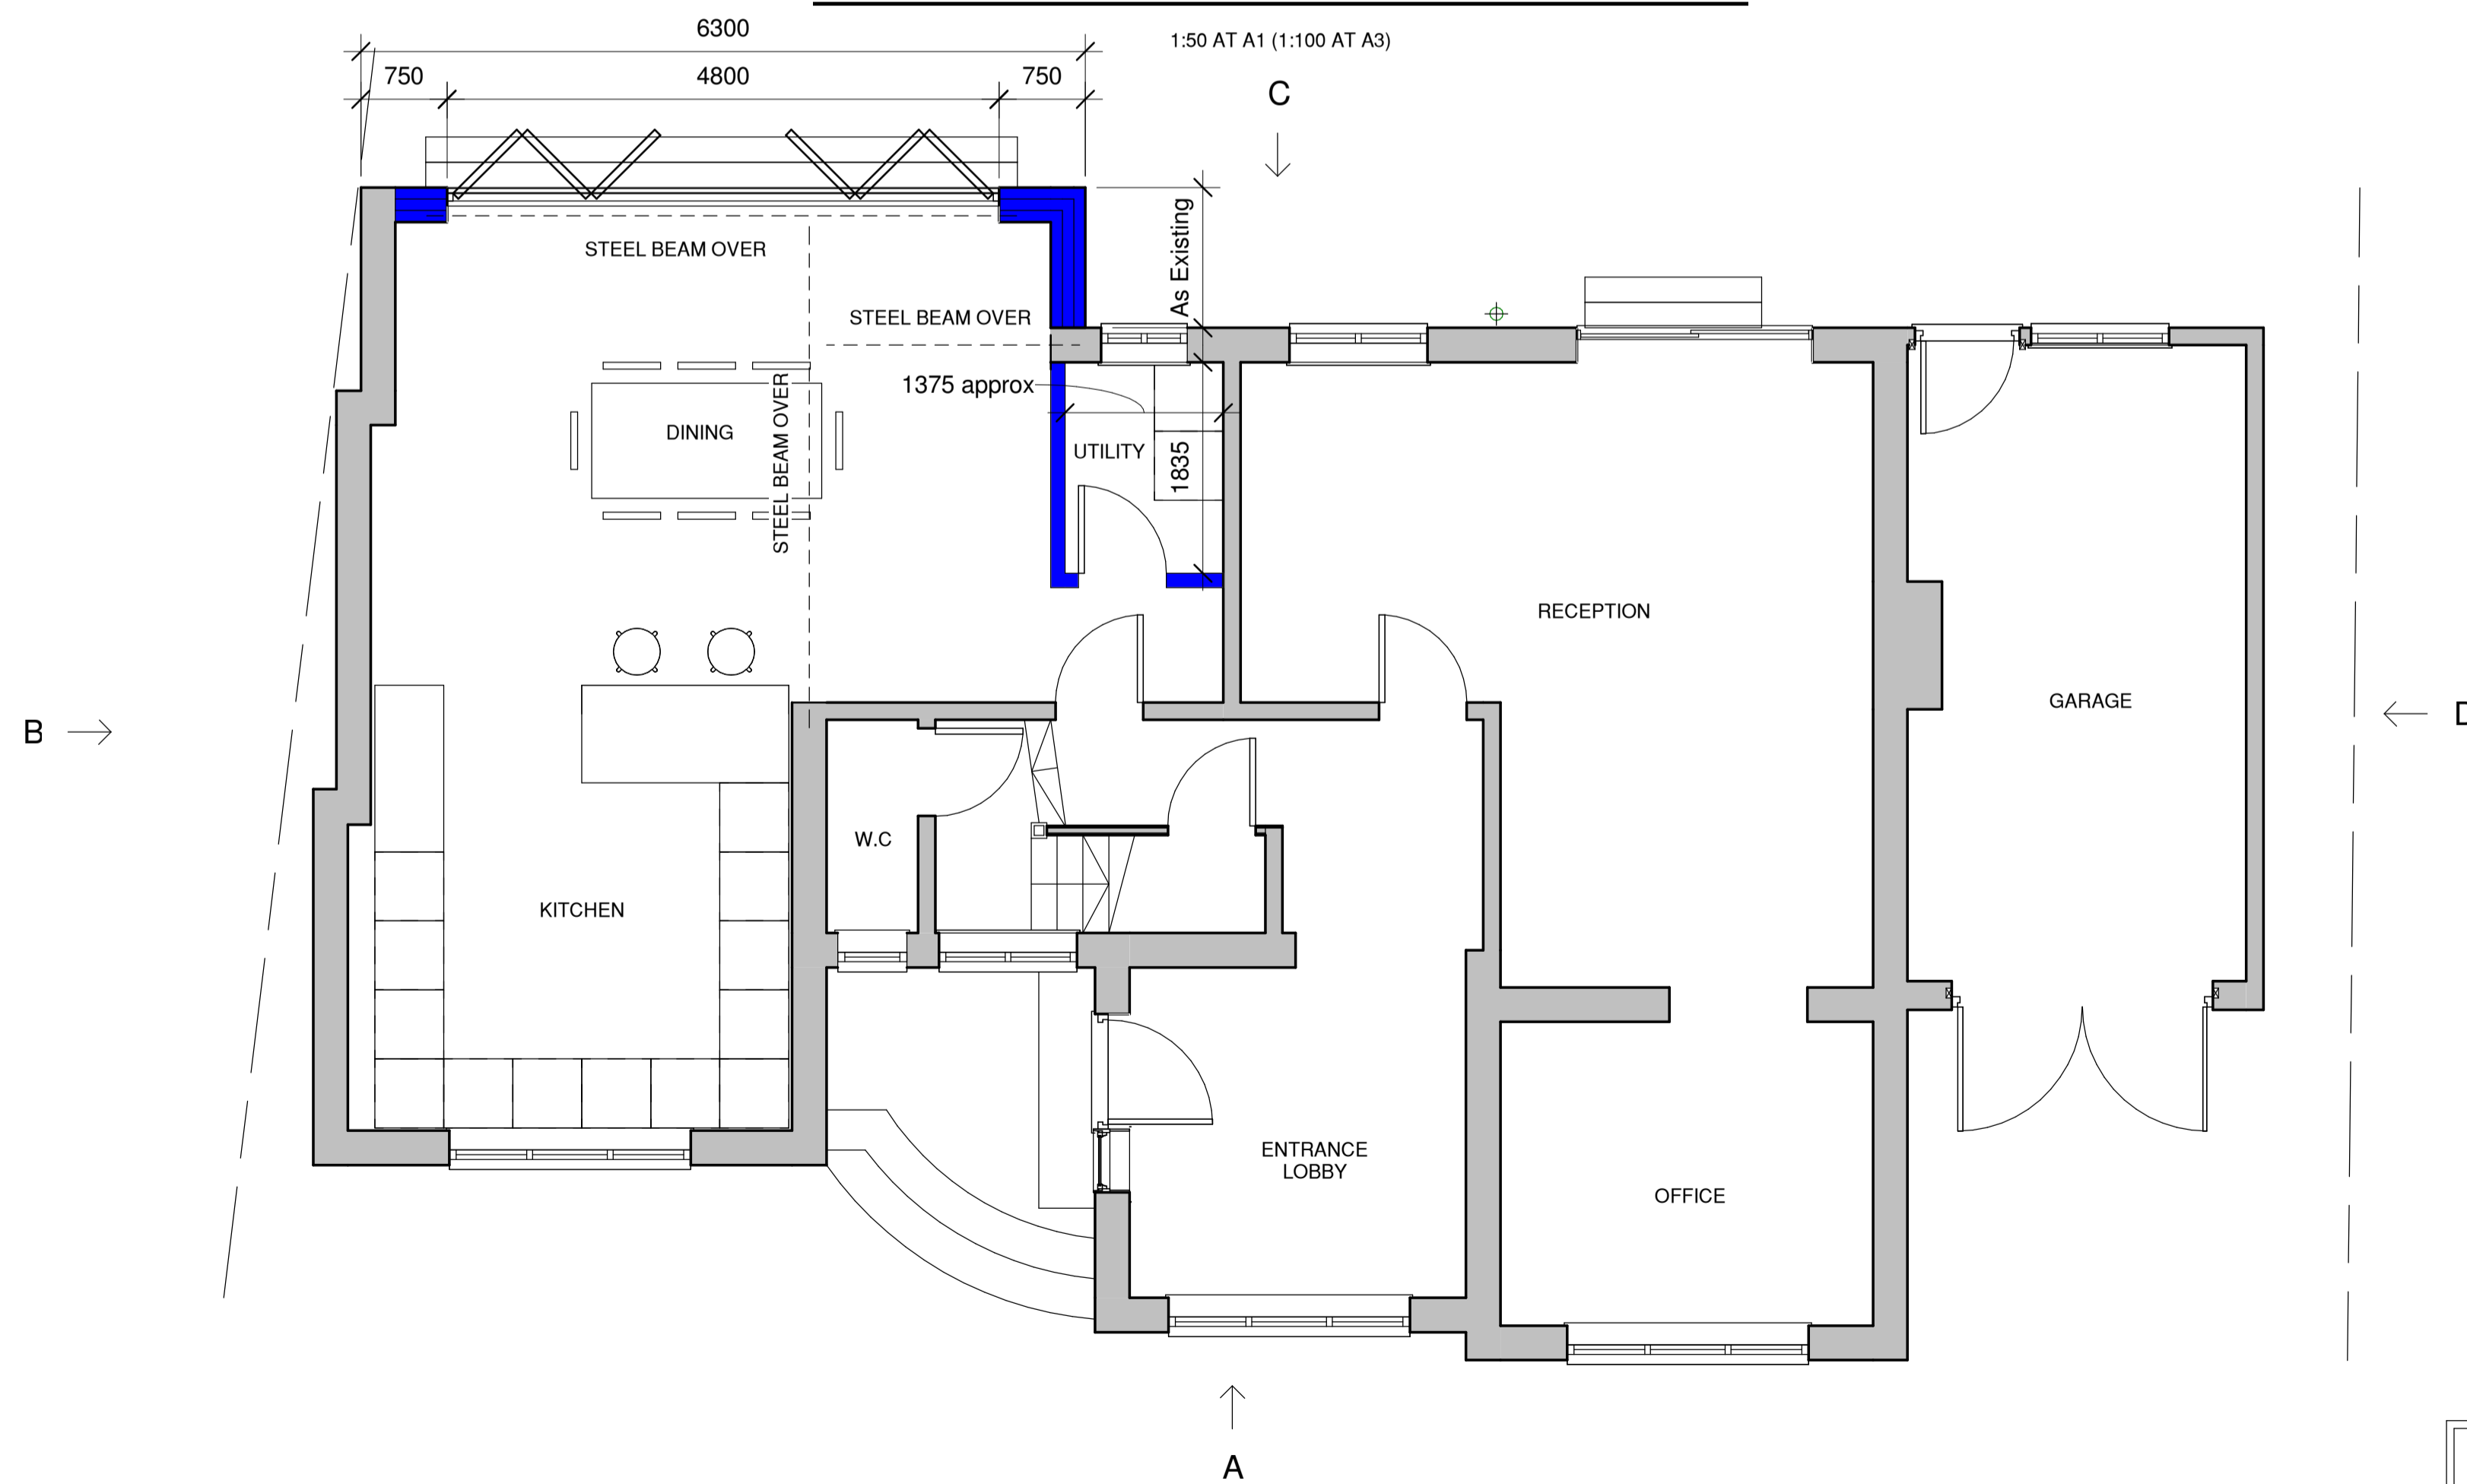

PROPOSED GROUND FLOOR PLAN

FOR ELEVATIONS SEE DRAWINGS 103 & 104

 

**PROPOSED DETAILS OF
SINGLE STOREY REAR EXTENSION
PLANS - SHEET 1 OF 6**

Job Title 78 SUNDRIDGE AVENUE, CHISLEHURST, BR7 5LU				
Client MR & MRS REIFF				
Drawn AW	Date DEC 23	Scale 1:50	C1 checked	CAD filename LR
Job No. P	Dwg No. 100	Status/Revision -		

1:50 AT A1 (1:100 AT A3)