


EXISTING FIRST FLOOR PLAN


1:50 AT A1 (1:100 AT A3)

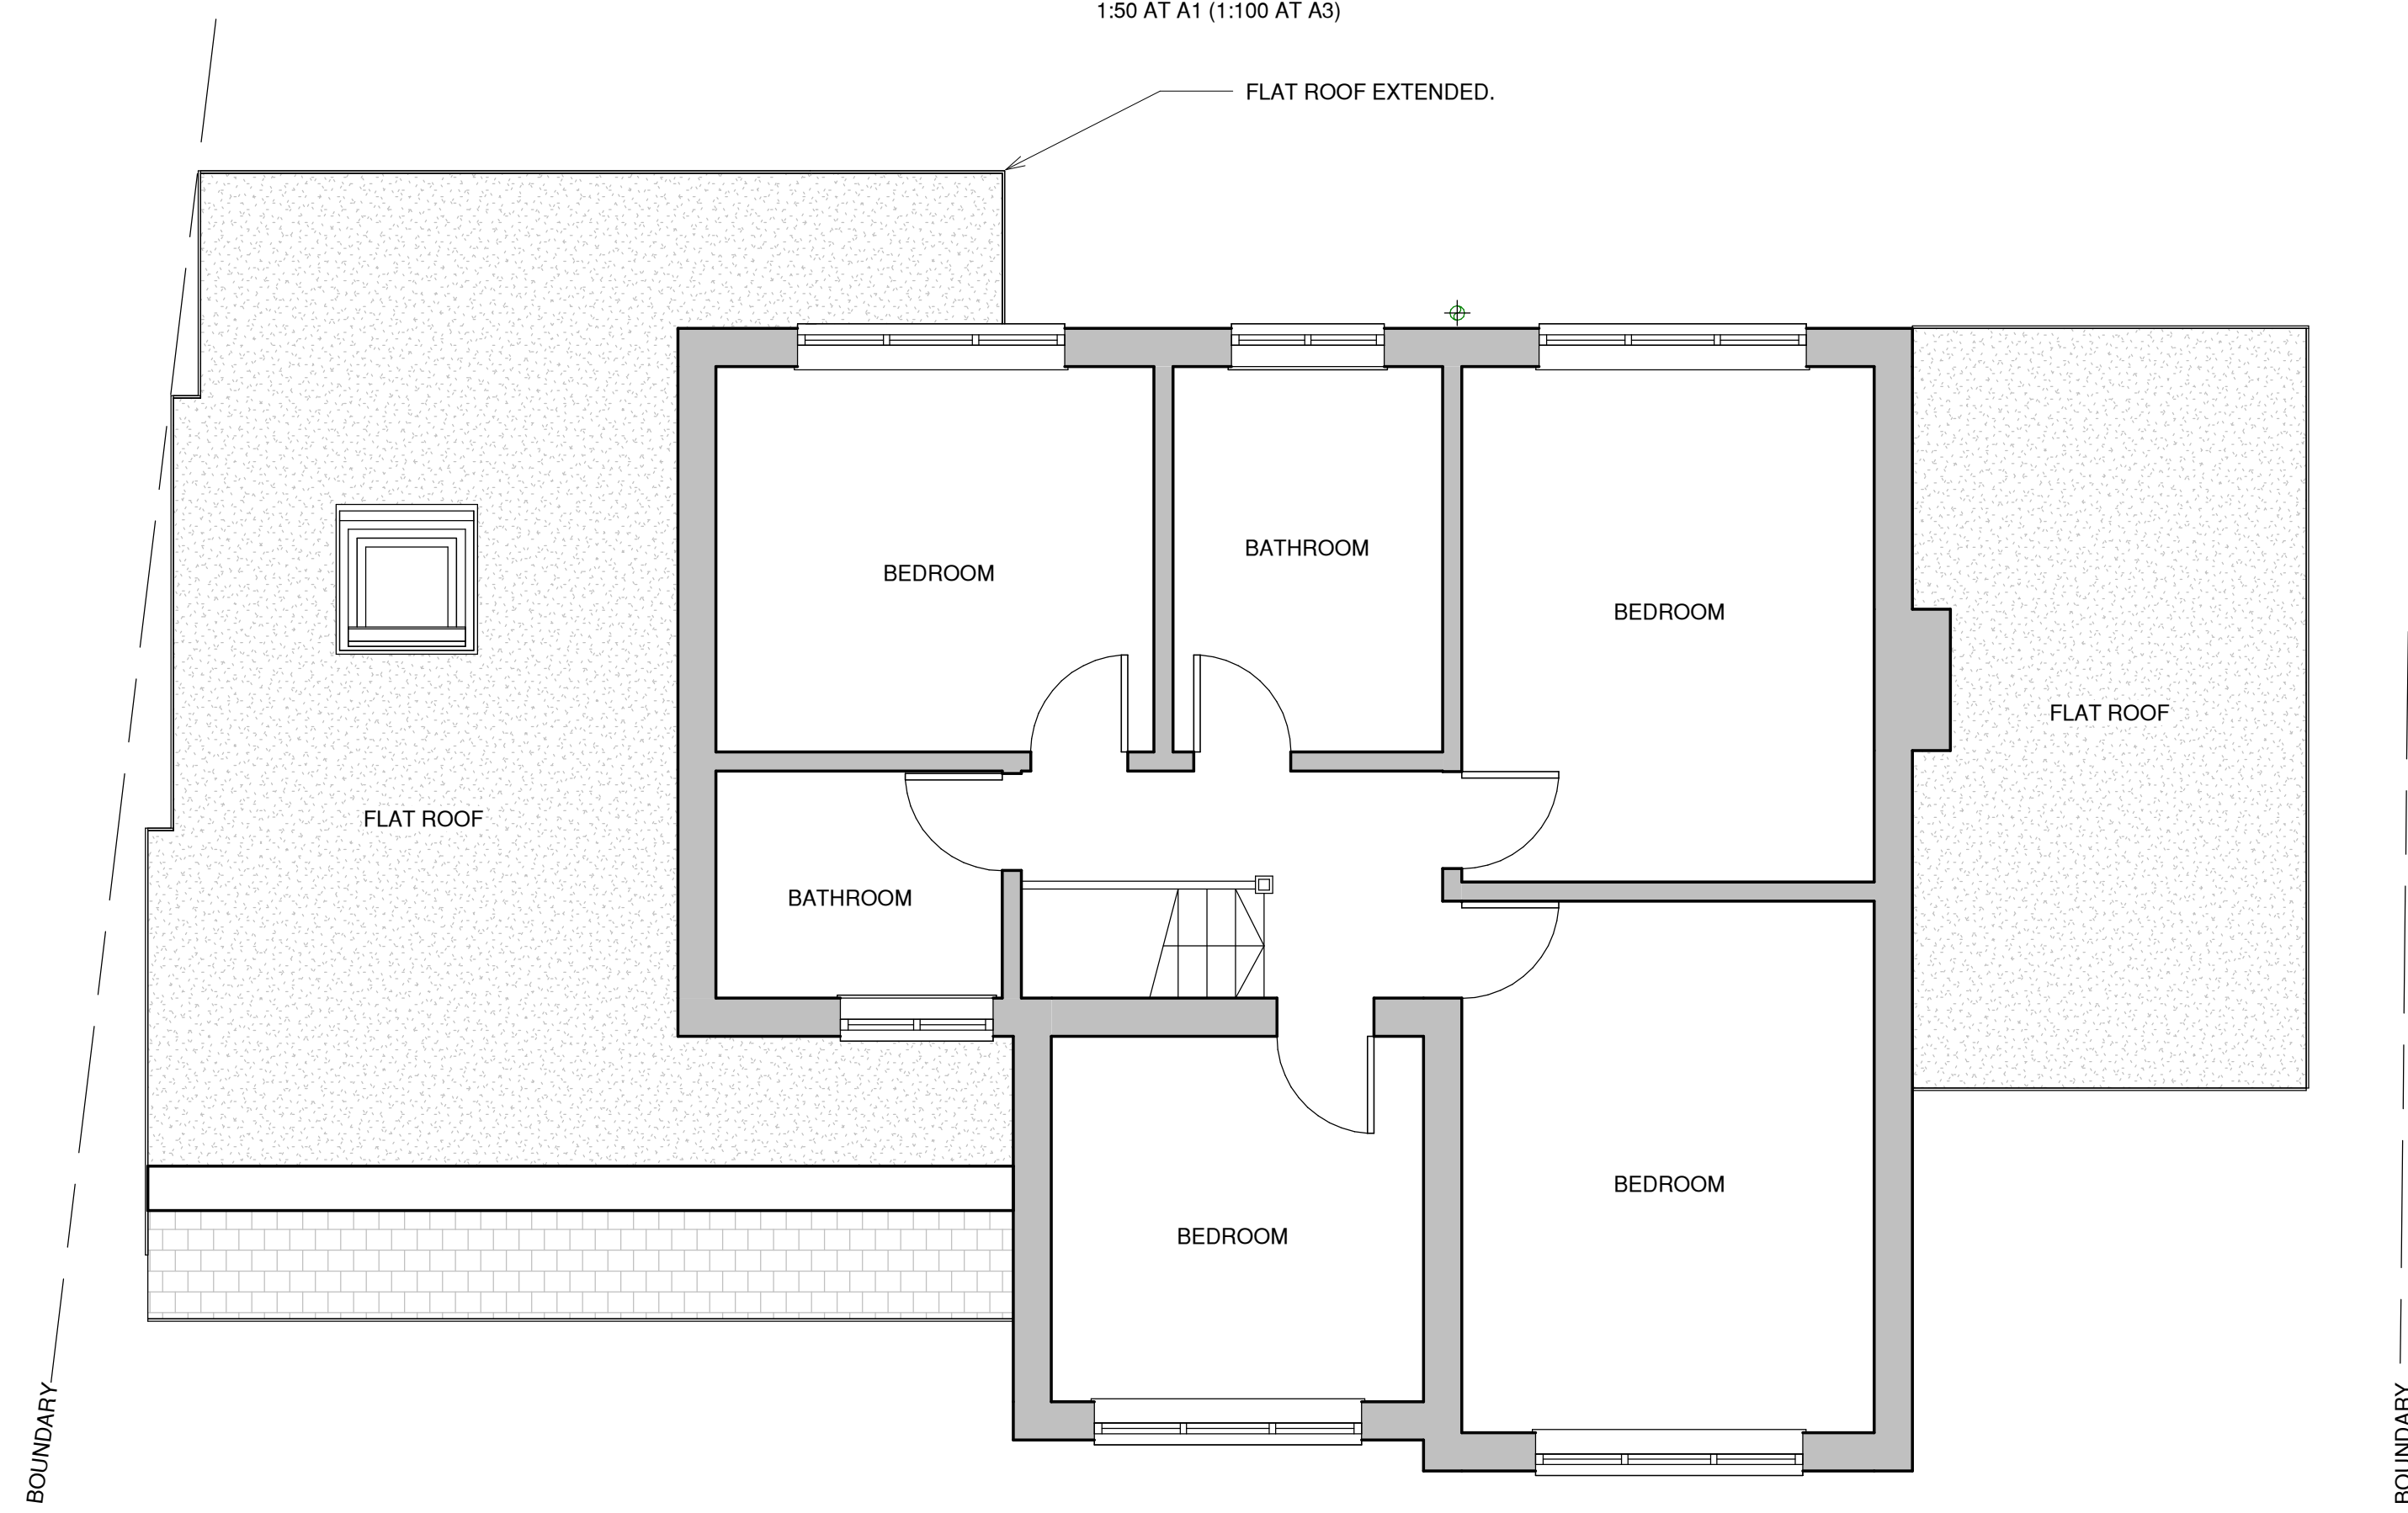

PROPOSED FIRST FLOOR PLAN

1:50 AT A1 (1:100 AT A3)

FOR ELEVATIONS SEE DRAWINGS 103 & 104

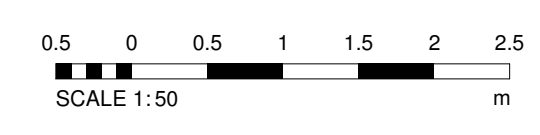

**PROPOSED DETAILS OF
SINGLE STOREY REAR EXTENSION
PLANS - SHEET 2 OF 6**

Job Title 78 SUNDRIDGE AVENUE, CHISLEHURST, BR7 5LU				
Client MR & MRS REIFF				
Drawn AW	Date DEC 23	Scale 1:50	C.I checked	CAD filename LR
Job No. P	Dwg No. 101	Status/Revision -		