


EXISTING FIRST FLOOR PLAN

1:50 AT A1 (1:100 AT A3)

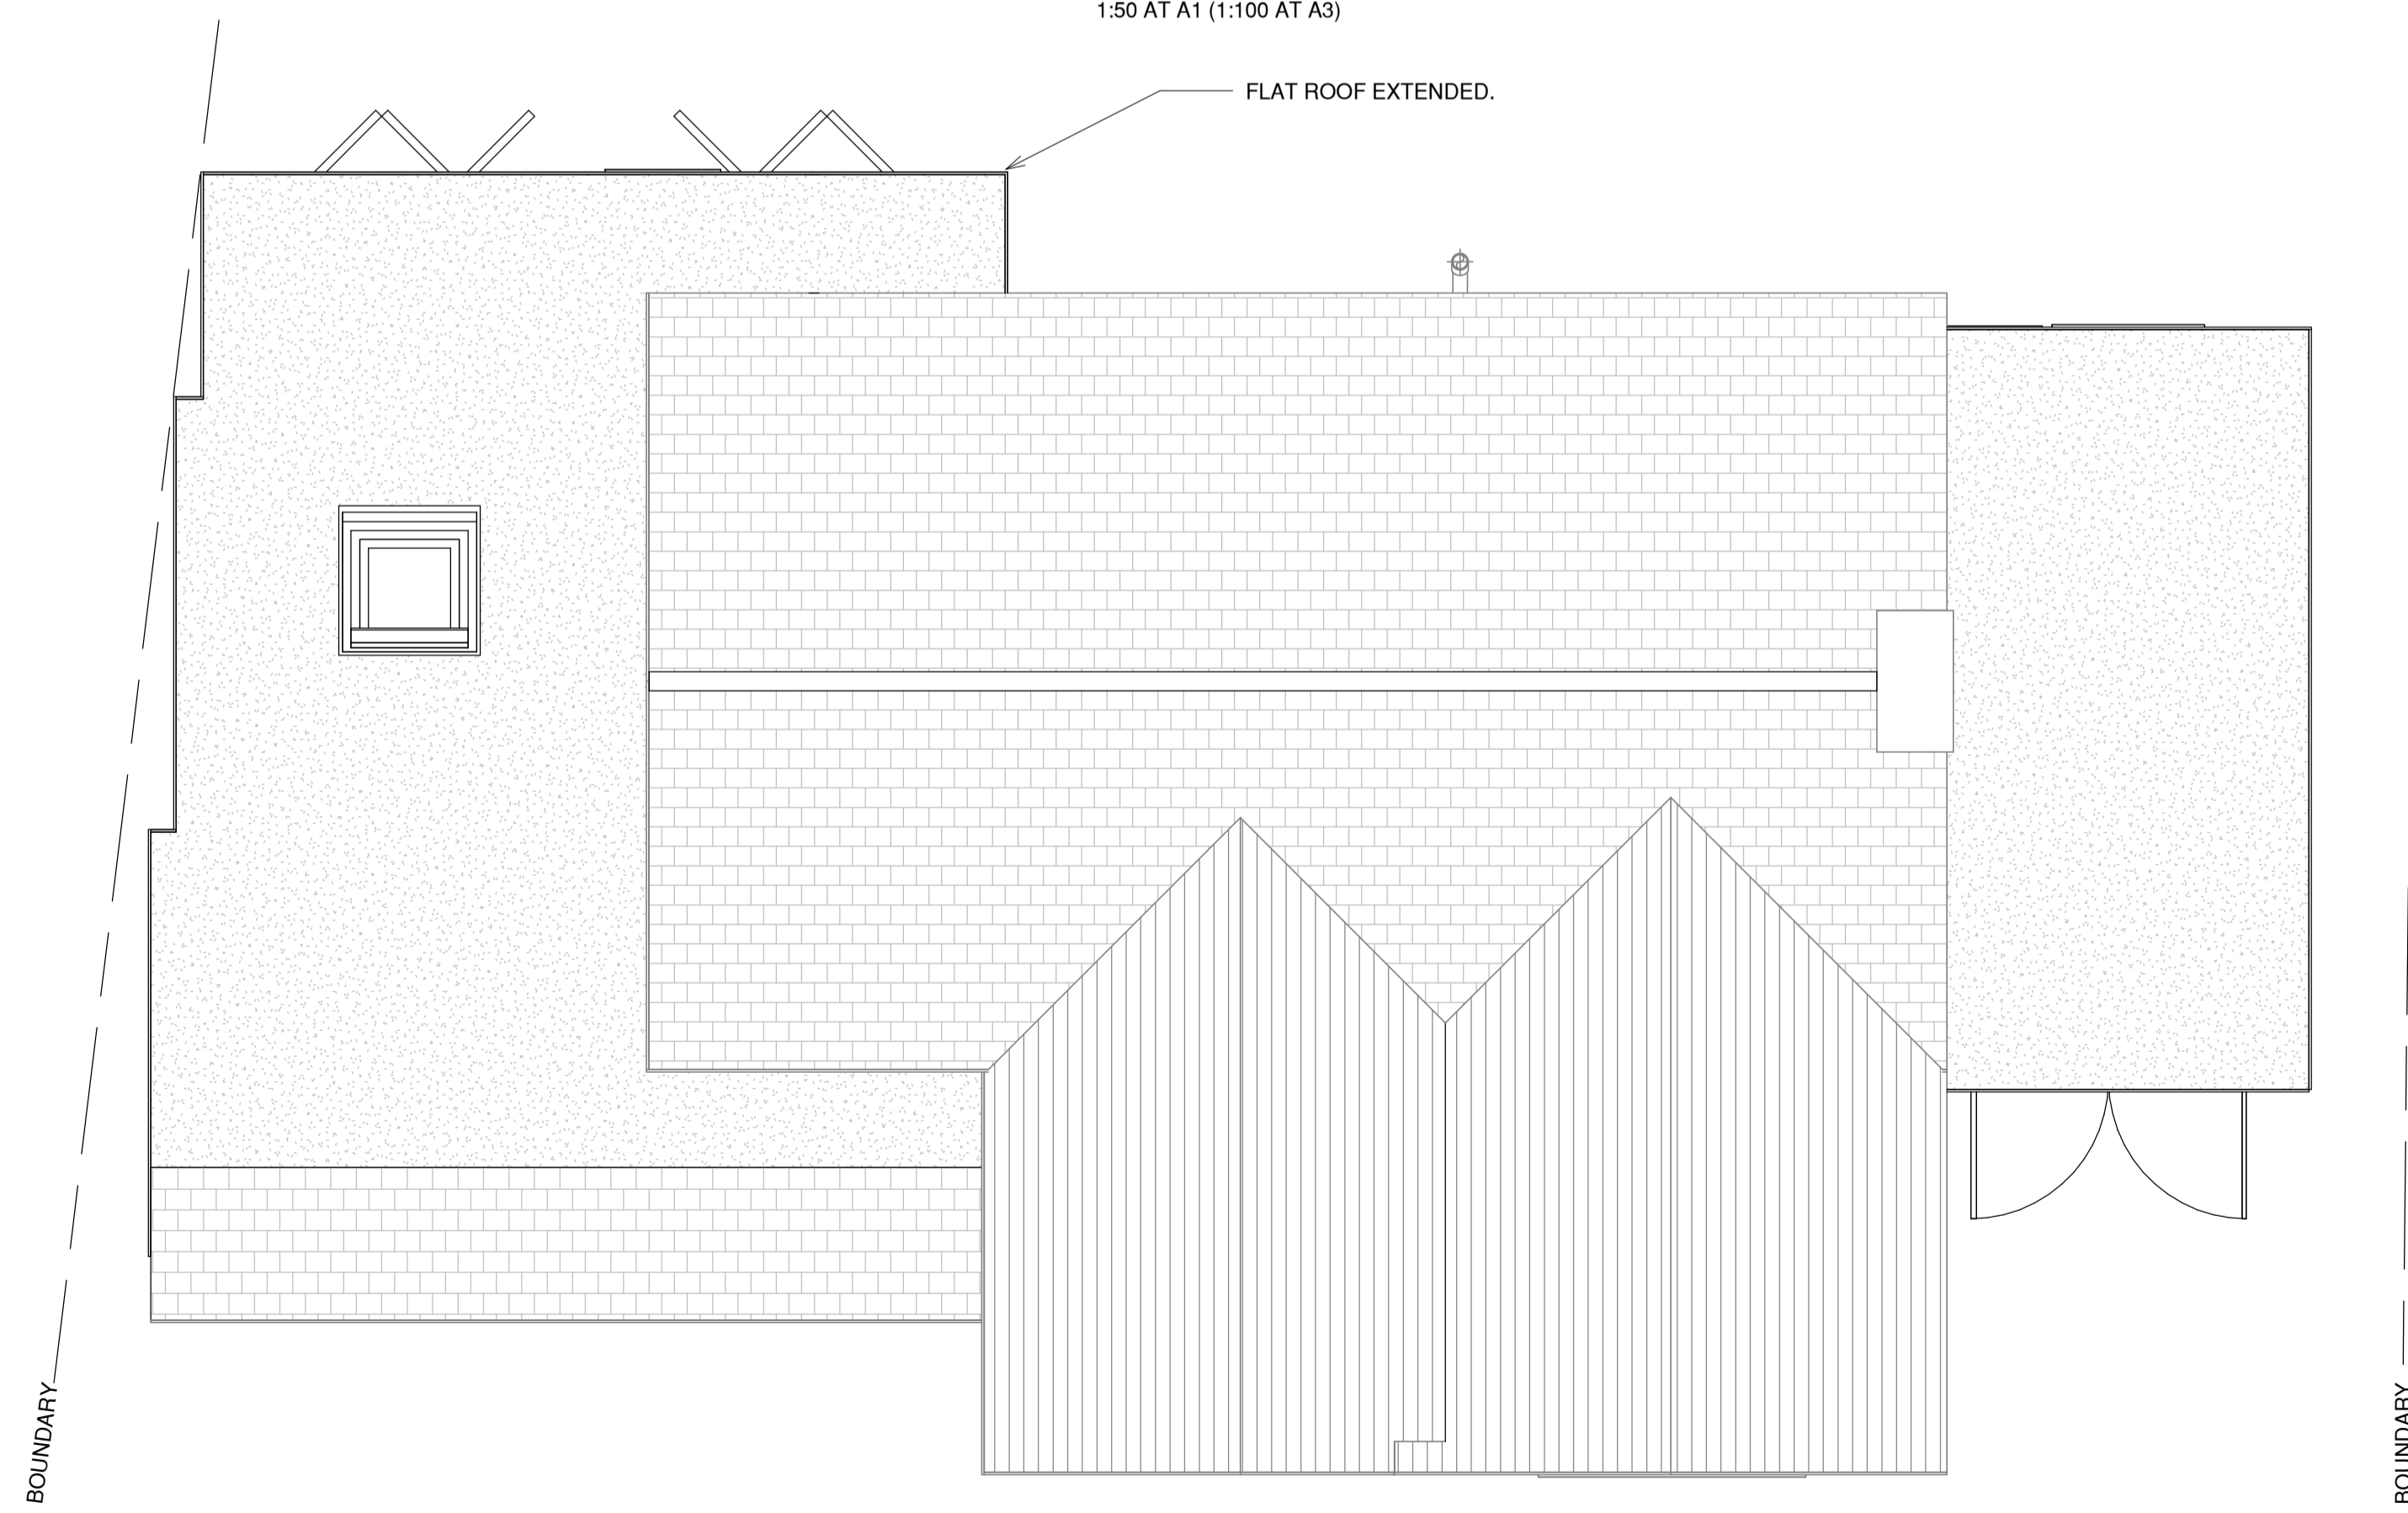

PROPOSED FIRST FLOOR PLAN

1:50 AT A1 (1:100 AT A3)

FOR ELEVATIONS SEE DRAWINGS 103 & 104

**PROPOSED DETAILS OF
SINGLE STOREY REAR EXTENSION
PLANS - SHEET 3 OF 6**

Job Title 78 SUNDRIDGE AVENUE, CHISLEHURST, BR7 5LU				
Client MR & MRS REIFF				
Drawn	Date	Scale	C.I checked	CAD filename
Author	DEC 23	1:50		LR
Job No.	Dwg No.	Status/Revision		
P	102	-		