


EXISTING FIRST FLOOR

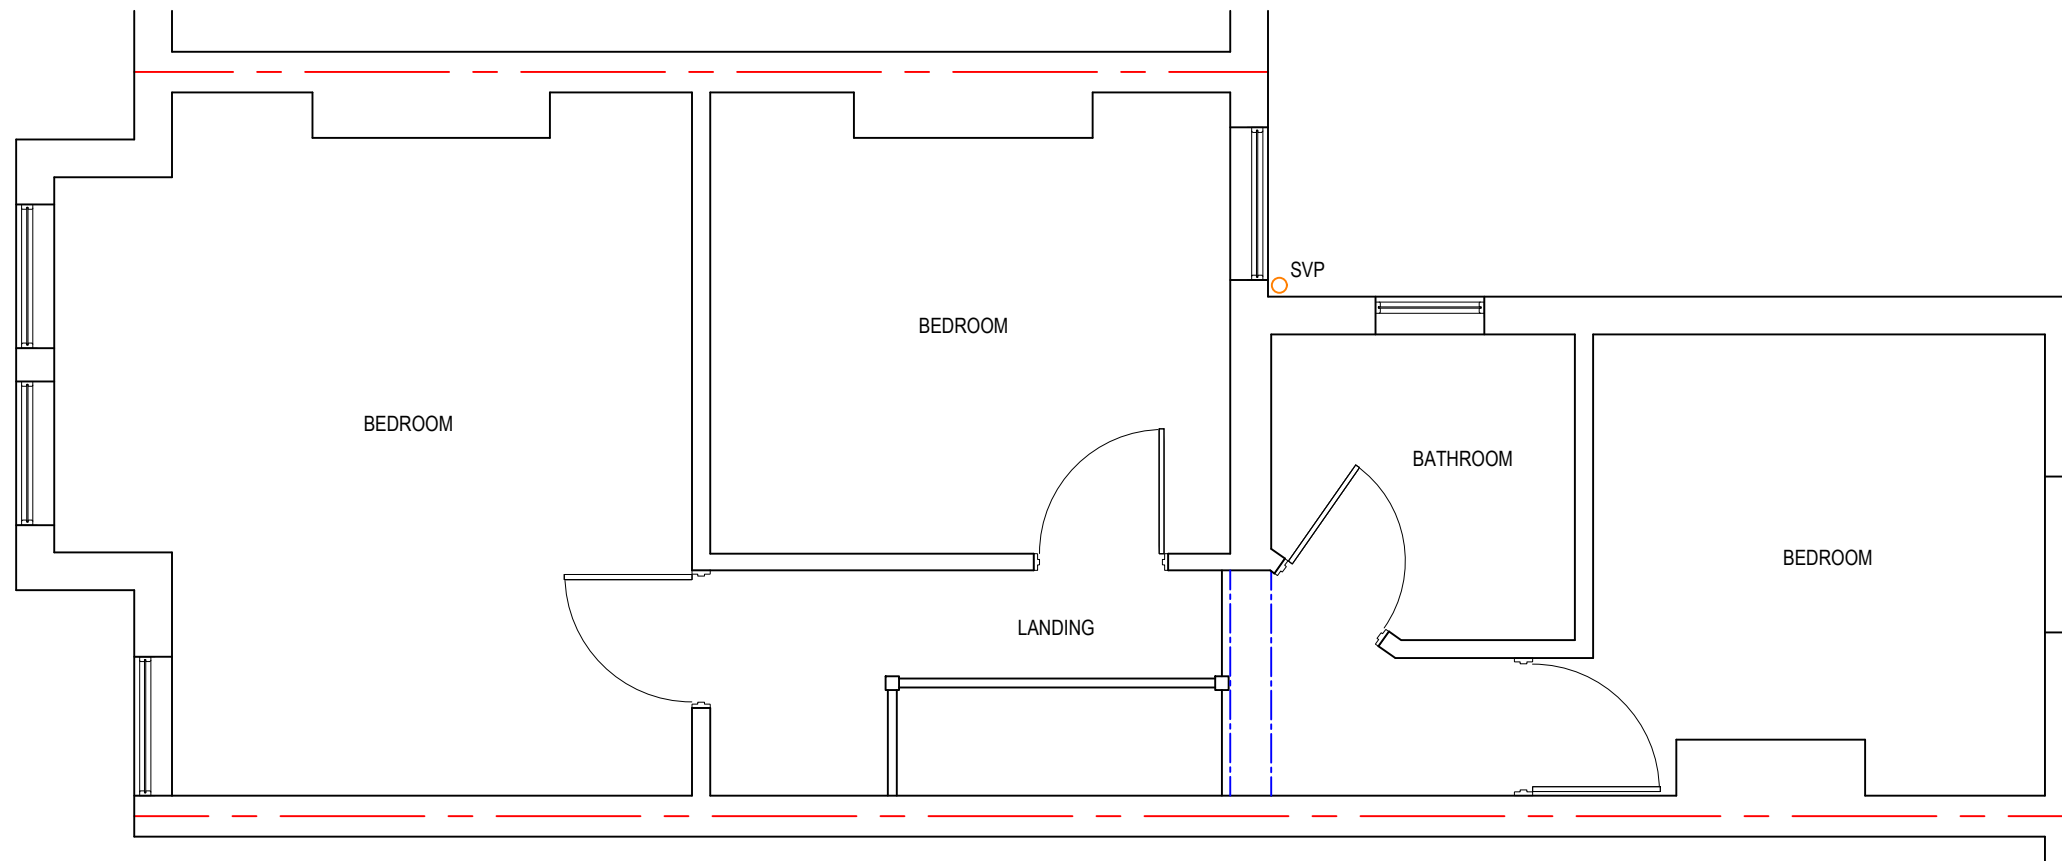

EXISTING GROUND FLOOR



12 Swift Avenue, Finberry,  
Ashford, Kent, TN25 7GD.  
07872 995076.  
theloftdesignstudio@outlook.com

Name:

Address:  
22 PELHAM ROAD, BECKENHAM, BR3 4SG.

Project: LOFT CONVERSION WITH REAR DORMERS AND VELUX WINDOWS TO FRONT ELEVATION

Date:  
29/12/23

Drawn By:  
MB

Plan No:  
1618/1

