



1. THE COPYRIGHT OF THIS DRAWING IS VESTED IN EXPANSE PARTNERSHIP LTD AND IT MAY NOT BE REPRODUCED IN WHOLE OR PART OR USED FOR THE MANUFACTURE OF ANY ARTICLE WITHOUT THE EXPRESS PERMISSION OF THE COPYRIGHT HOLDERS.

2. ALL WORKMANSHIP AND MATERIALS, SERVICE INSTALLATIONS AND DEMOLITIONS TO COMPLY WITH THE LATEST RELEVANT BUILDING REGULATIONS, BRITISH STANDARDS, CODE OF PRACTICE AND IEE REGULATIONS. ALL DIMENSIONS AND LEVELS MUST BE CHECKED AND VERIFIED ON SITE PRIOR TO ORDERING, MANUFACTURING AND CONSTRUCTION. ALL DISCREPANCIES TO THE ARCHITECT'S DRAWINGS ARE TO BE BROUGHT TO THE ATTENTION OF EXPANSE PARTNERSHIP LTD.

3. THIS DRAWING IS TO BE READ IN CONJUNCTION WITH ALL RELEVANT EXPANSE PARTNERSHIP LTD DESIGNS DRAWINGS AND SPECIFICATIONS.

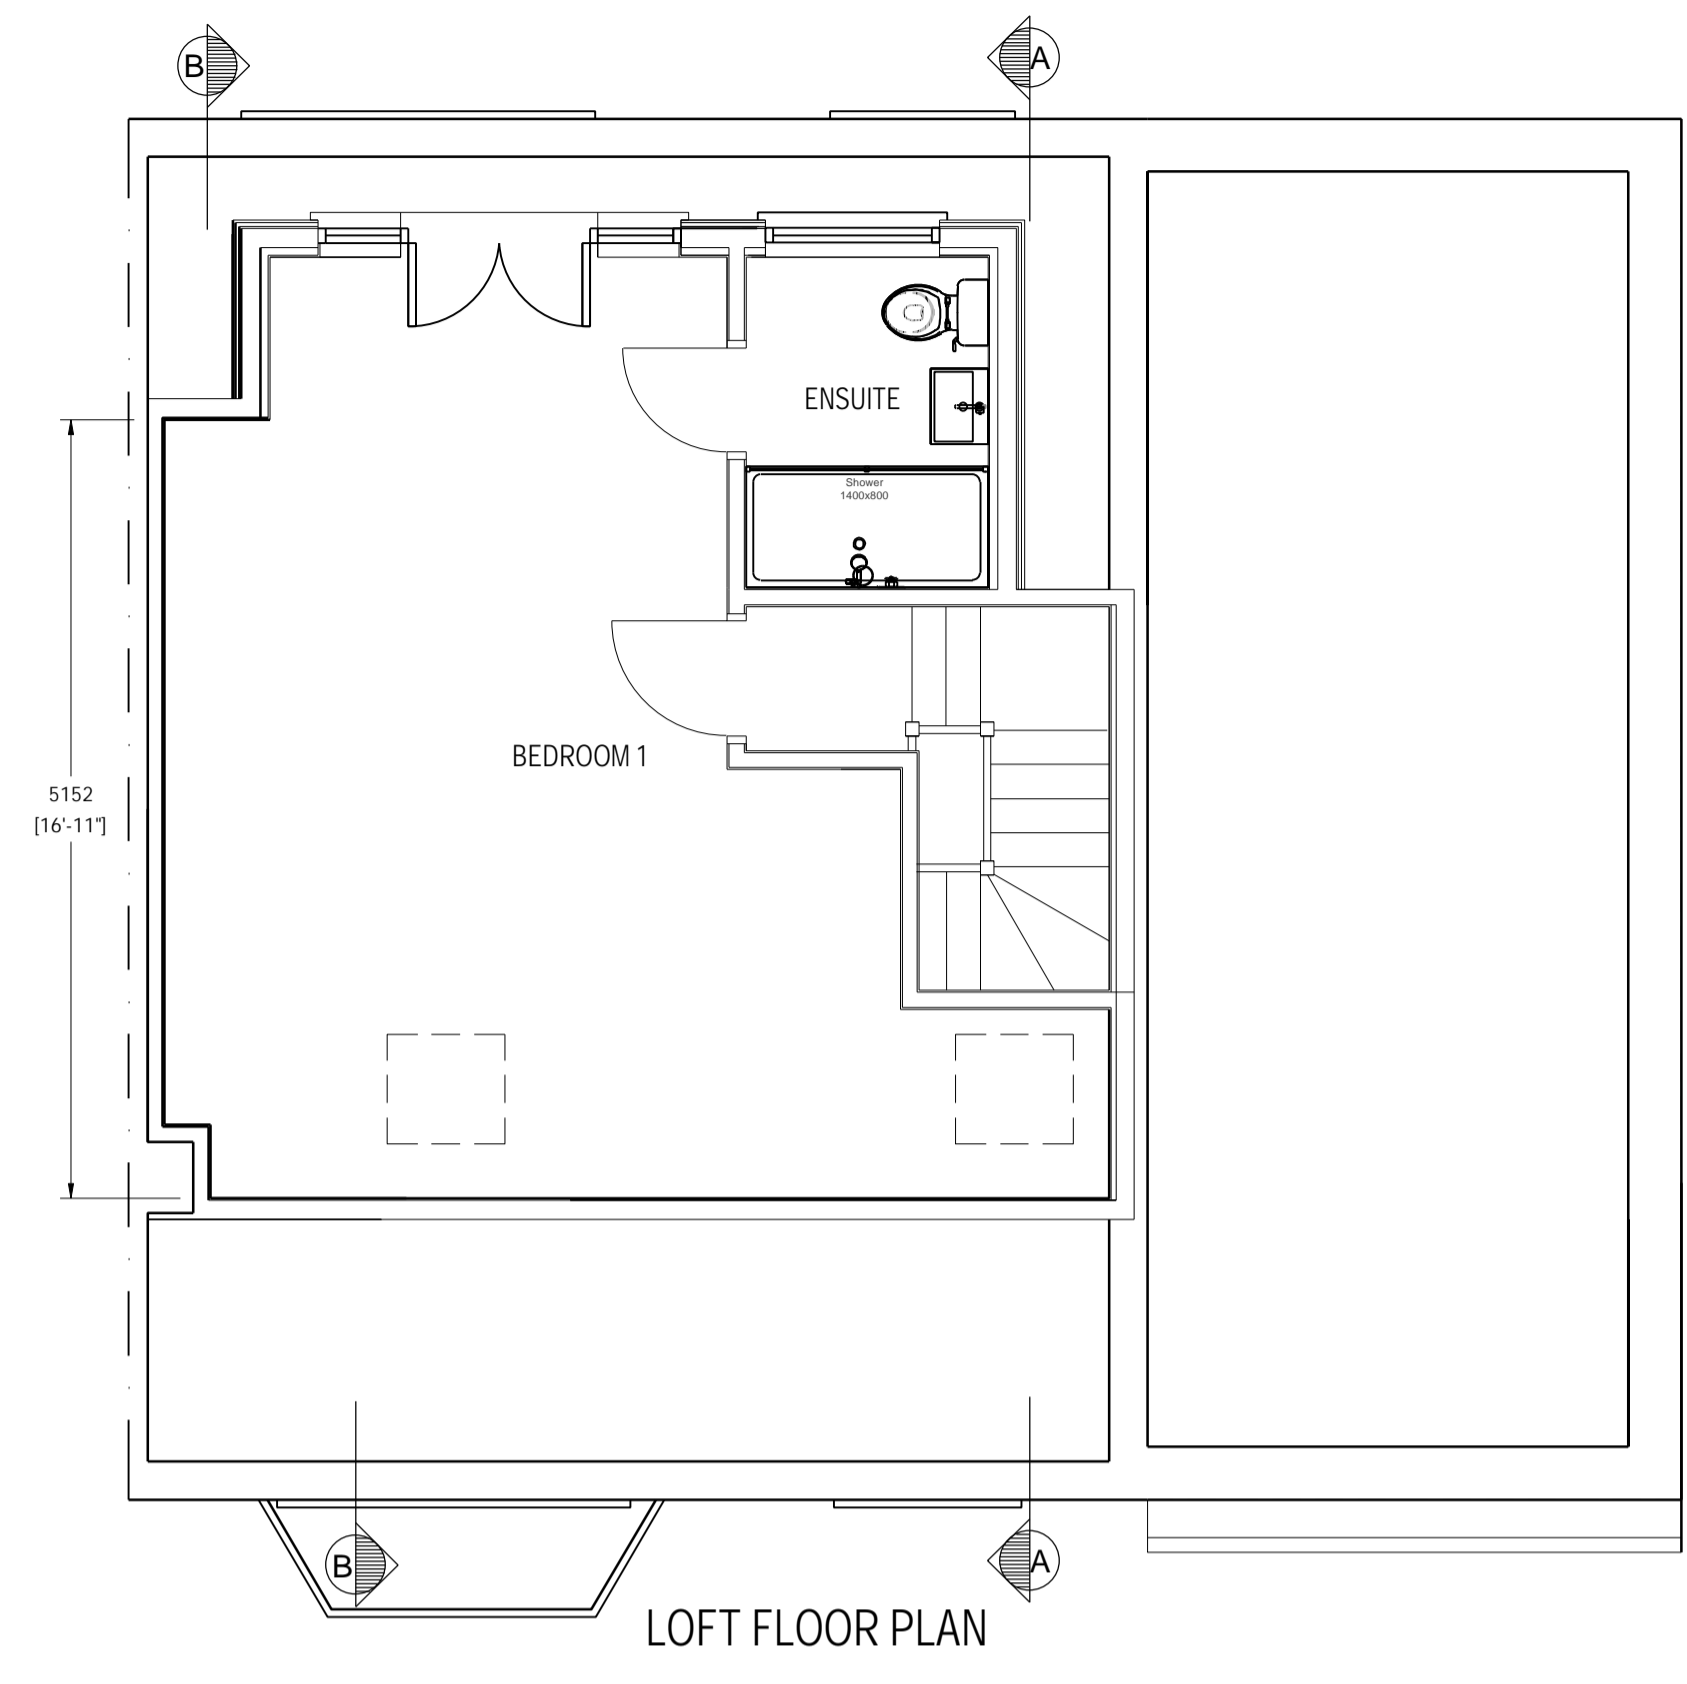

LOFT FLOOR PLAN

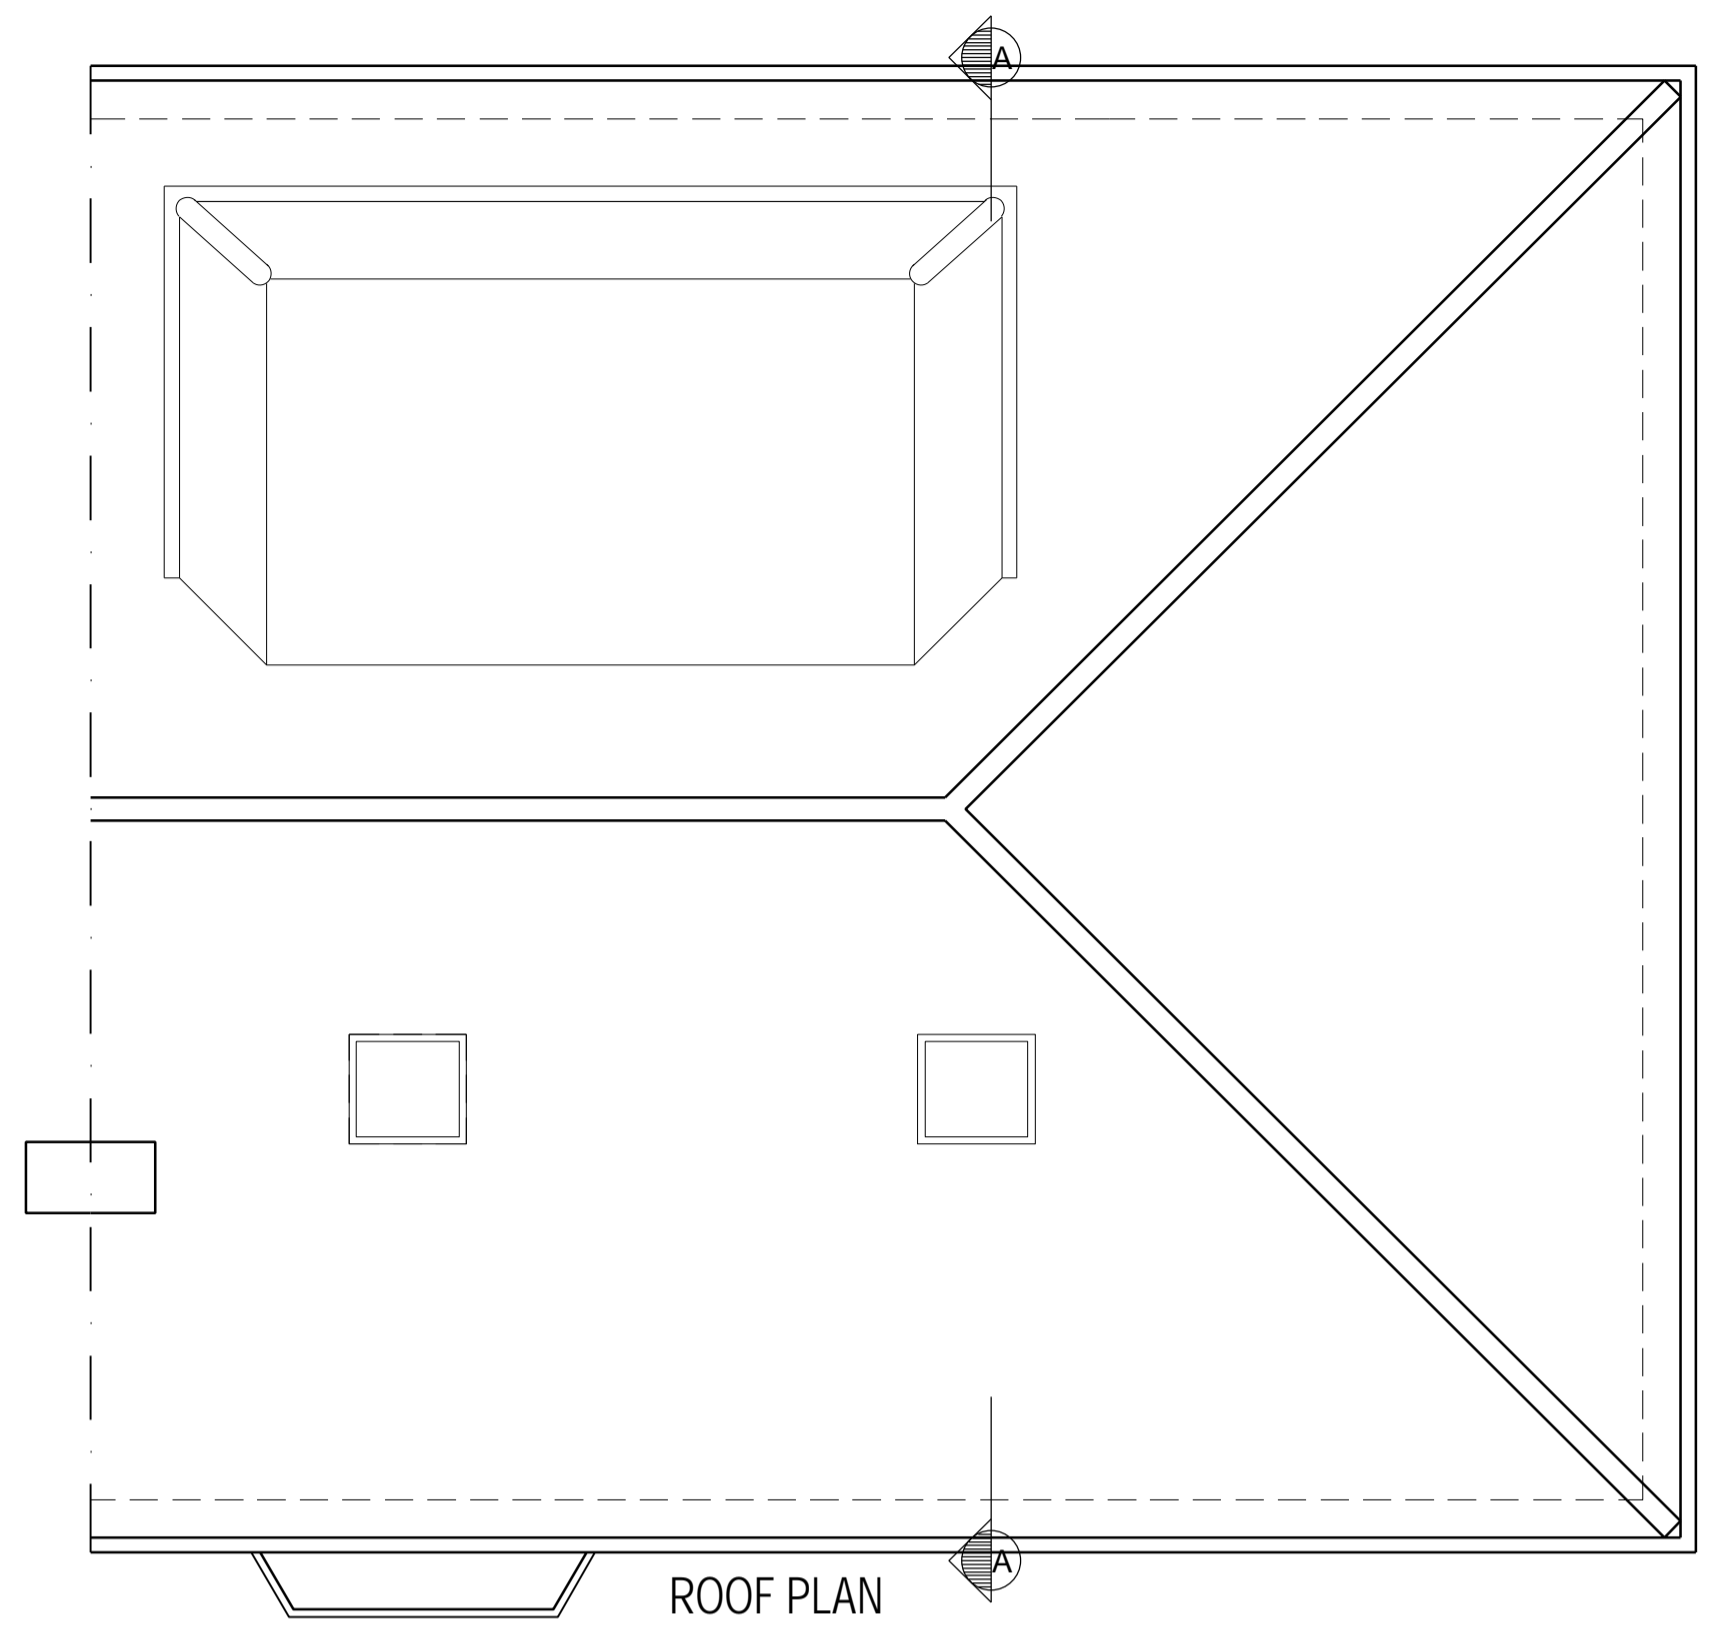

ROOF PLAN



**EXPANSE**  
PARTNERSHIP

ARCHITECTURE AND ENGINEERING  
CONSULTANTS

SITE [REDACTED]  
3 Clusterbolts  
Hertford  
SG14 3ND

ARCHITECT 75 Shooters drive  
Nazing  
Waltham abbey  
EN9 2QB

SITE 3 Clusterbolts  
Stapleford  
Hertford  
SG14 3ND

TITLE


Existing Floor Plans

DRAWING NUMBER	DATE
112	16/12/2023


PROJECT NUMBER	SCALE
240	1:50

DRAWN BY:	CHECKED BY:
SF	RPW

REVISION	DATE	BY
E Building Regs & Structures	06/08/2023	SF

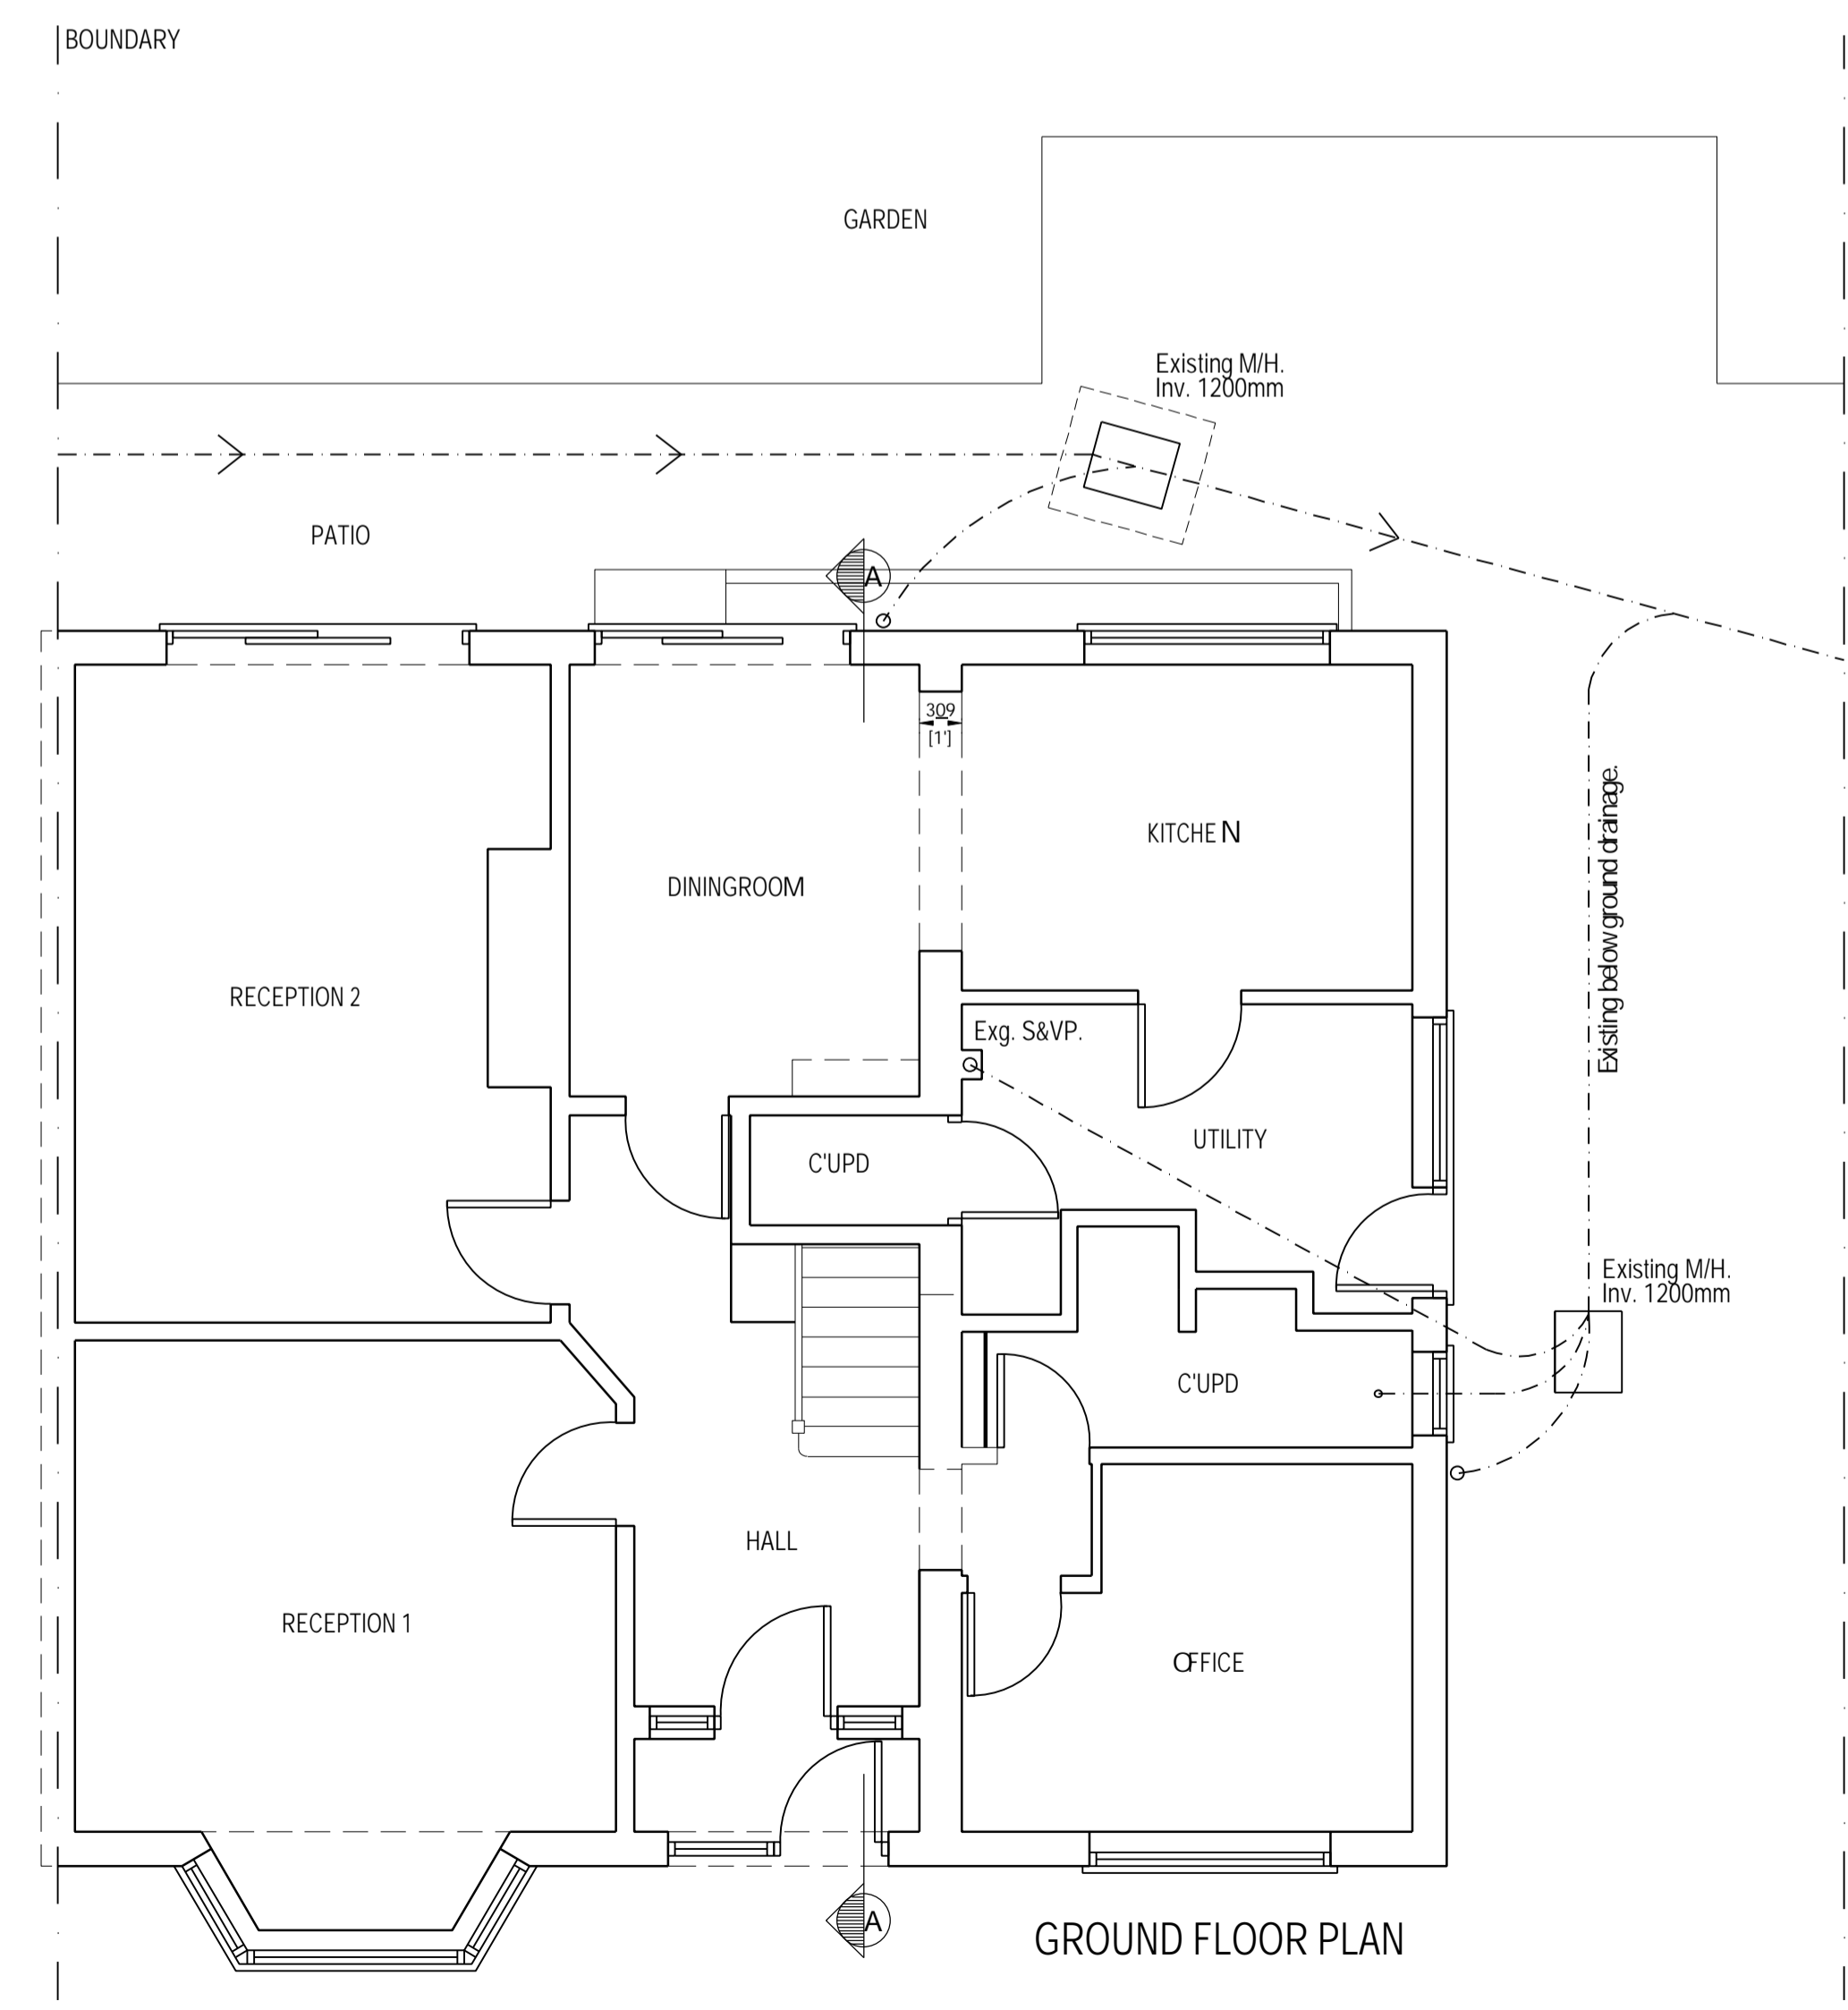

GROUND FLOOR PLAN

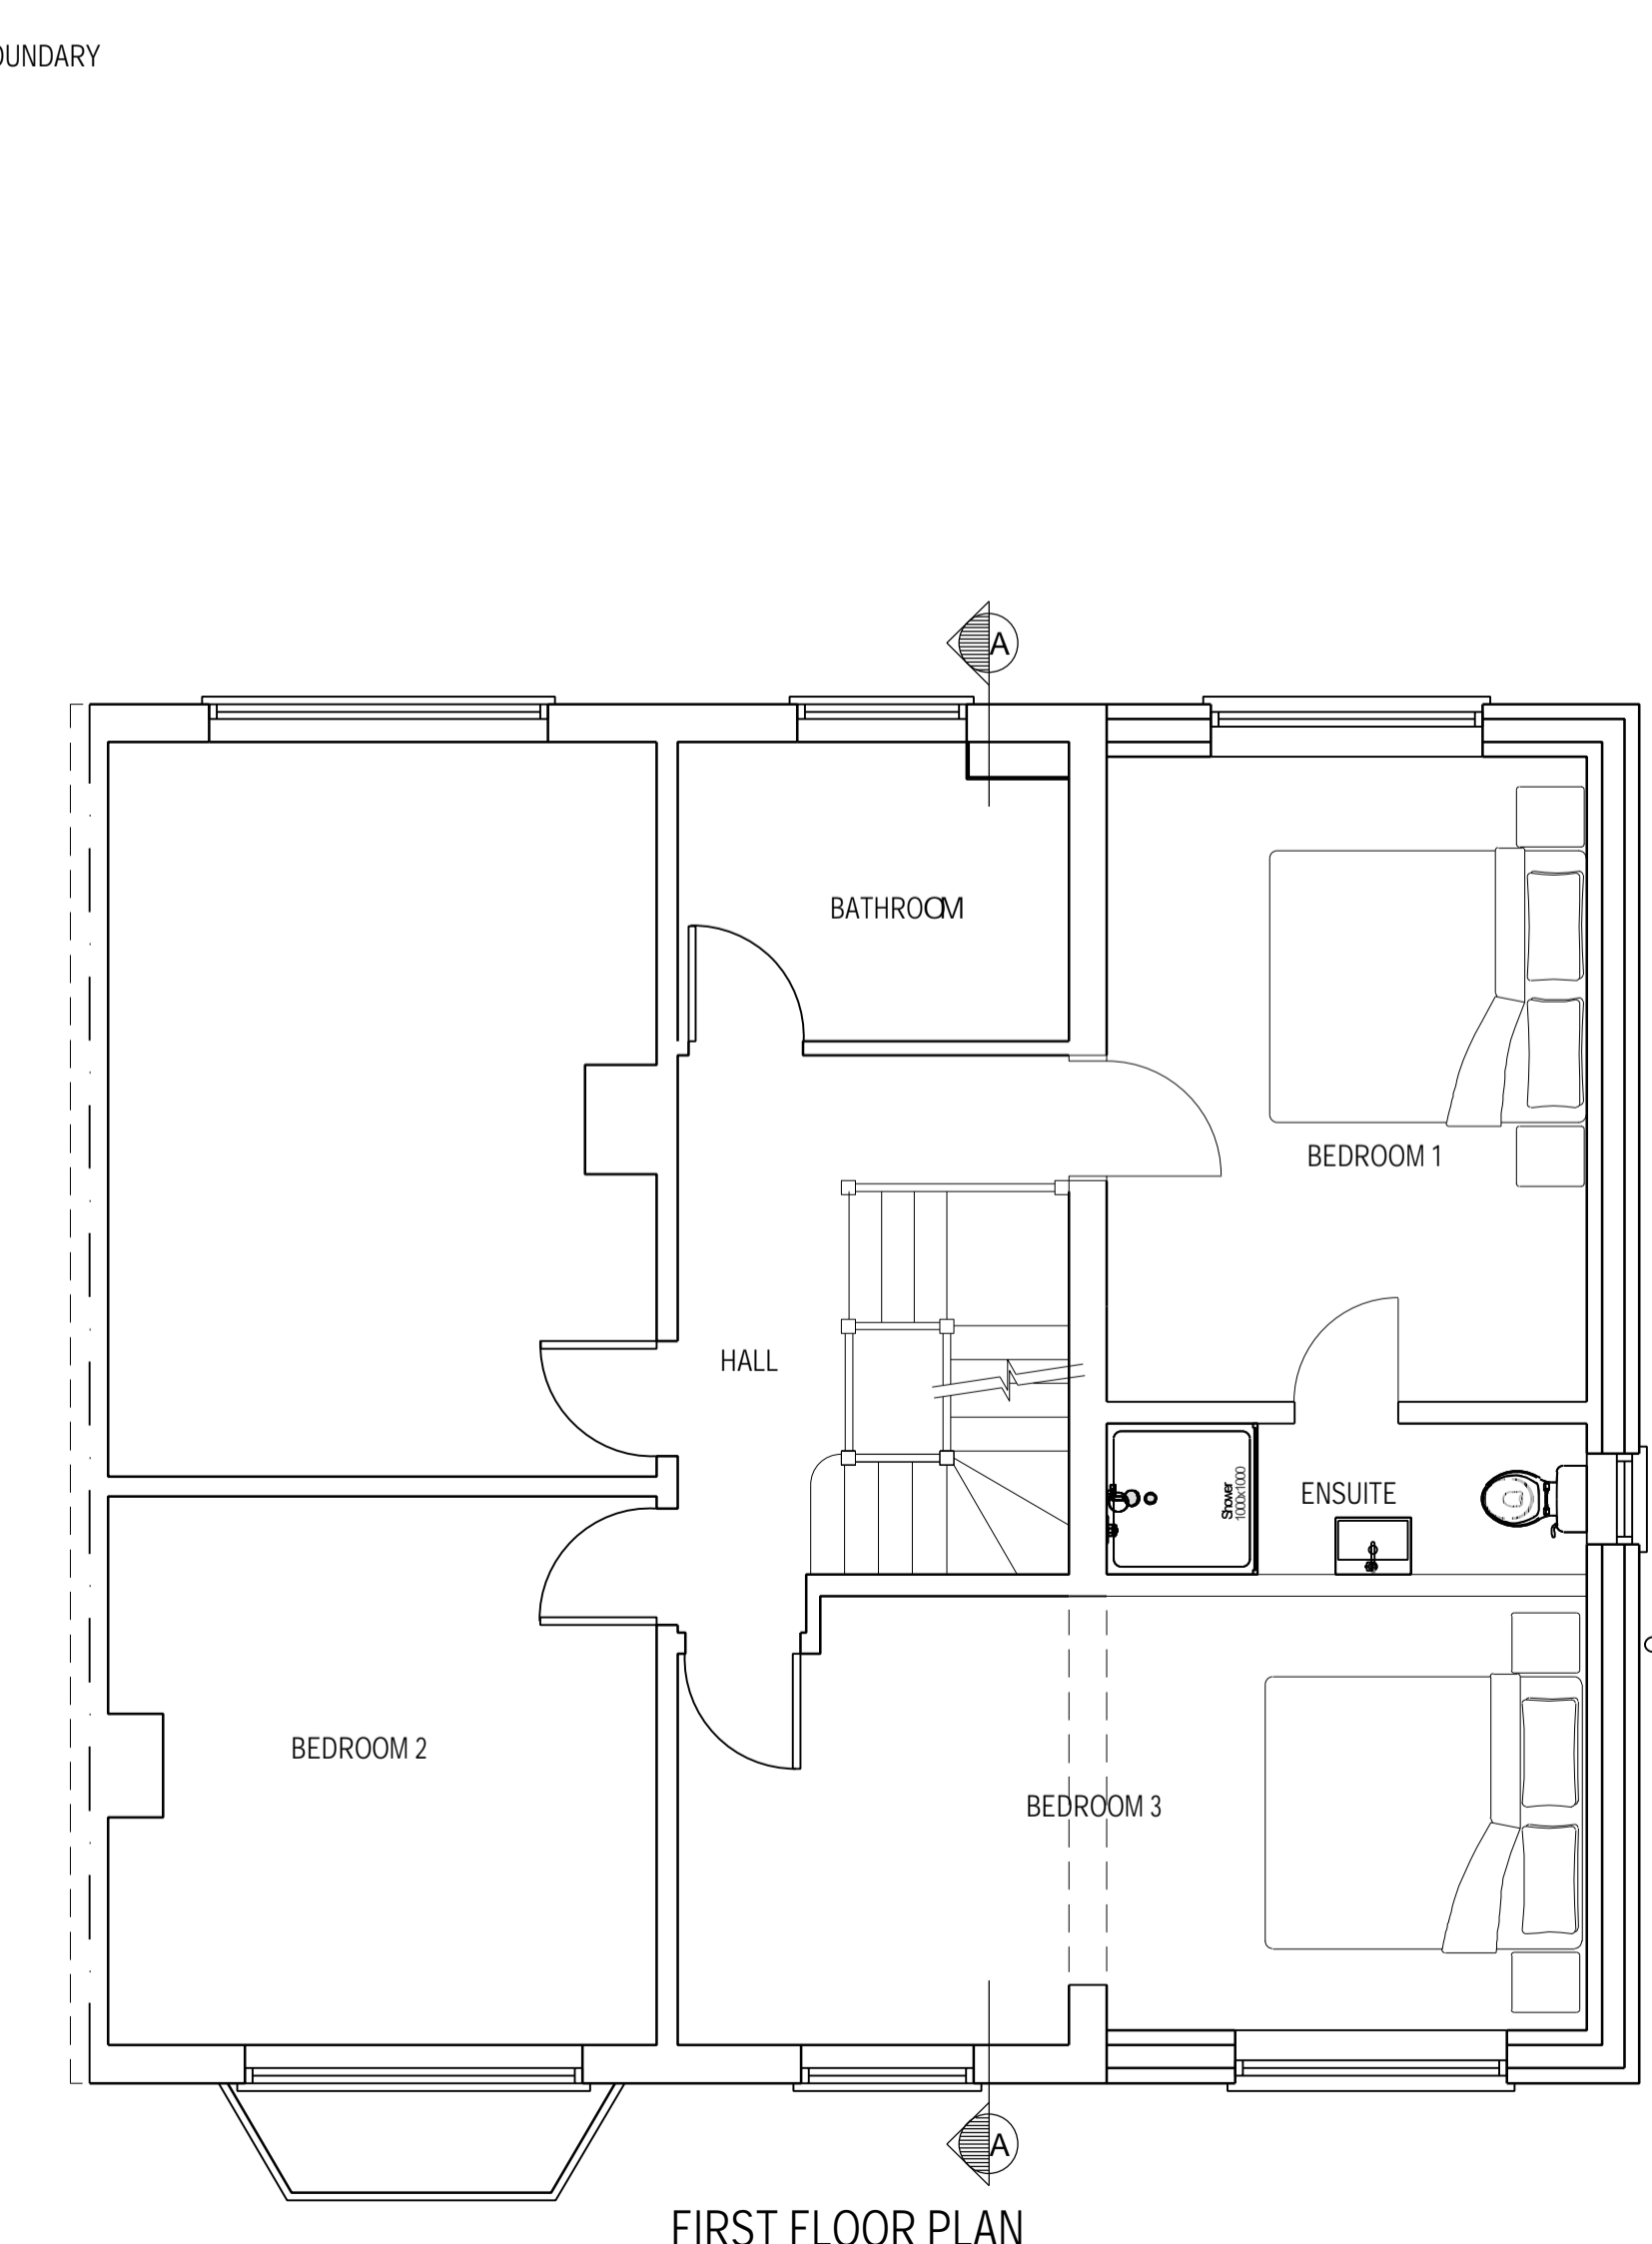

FIRST FLOOR PLAN