



PROPOSED GROUND FLOOR

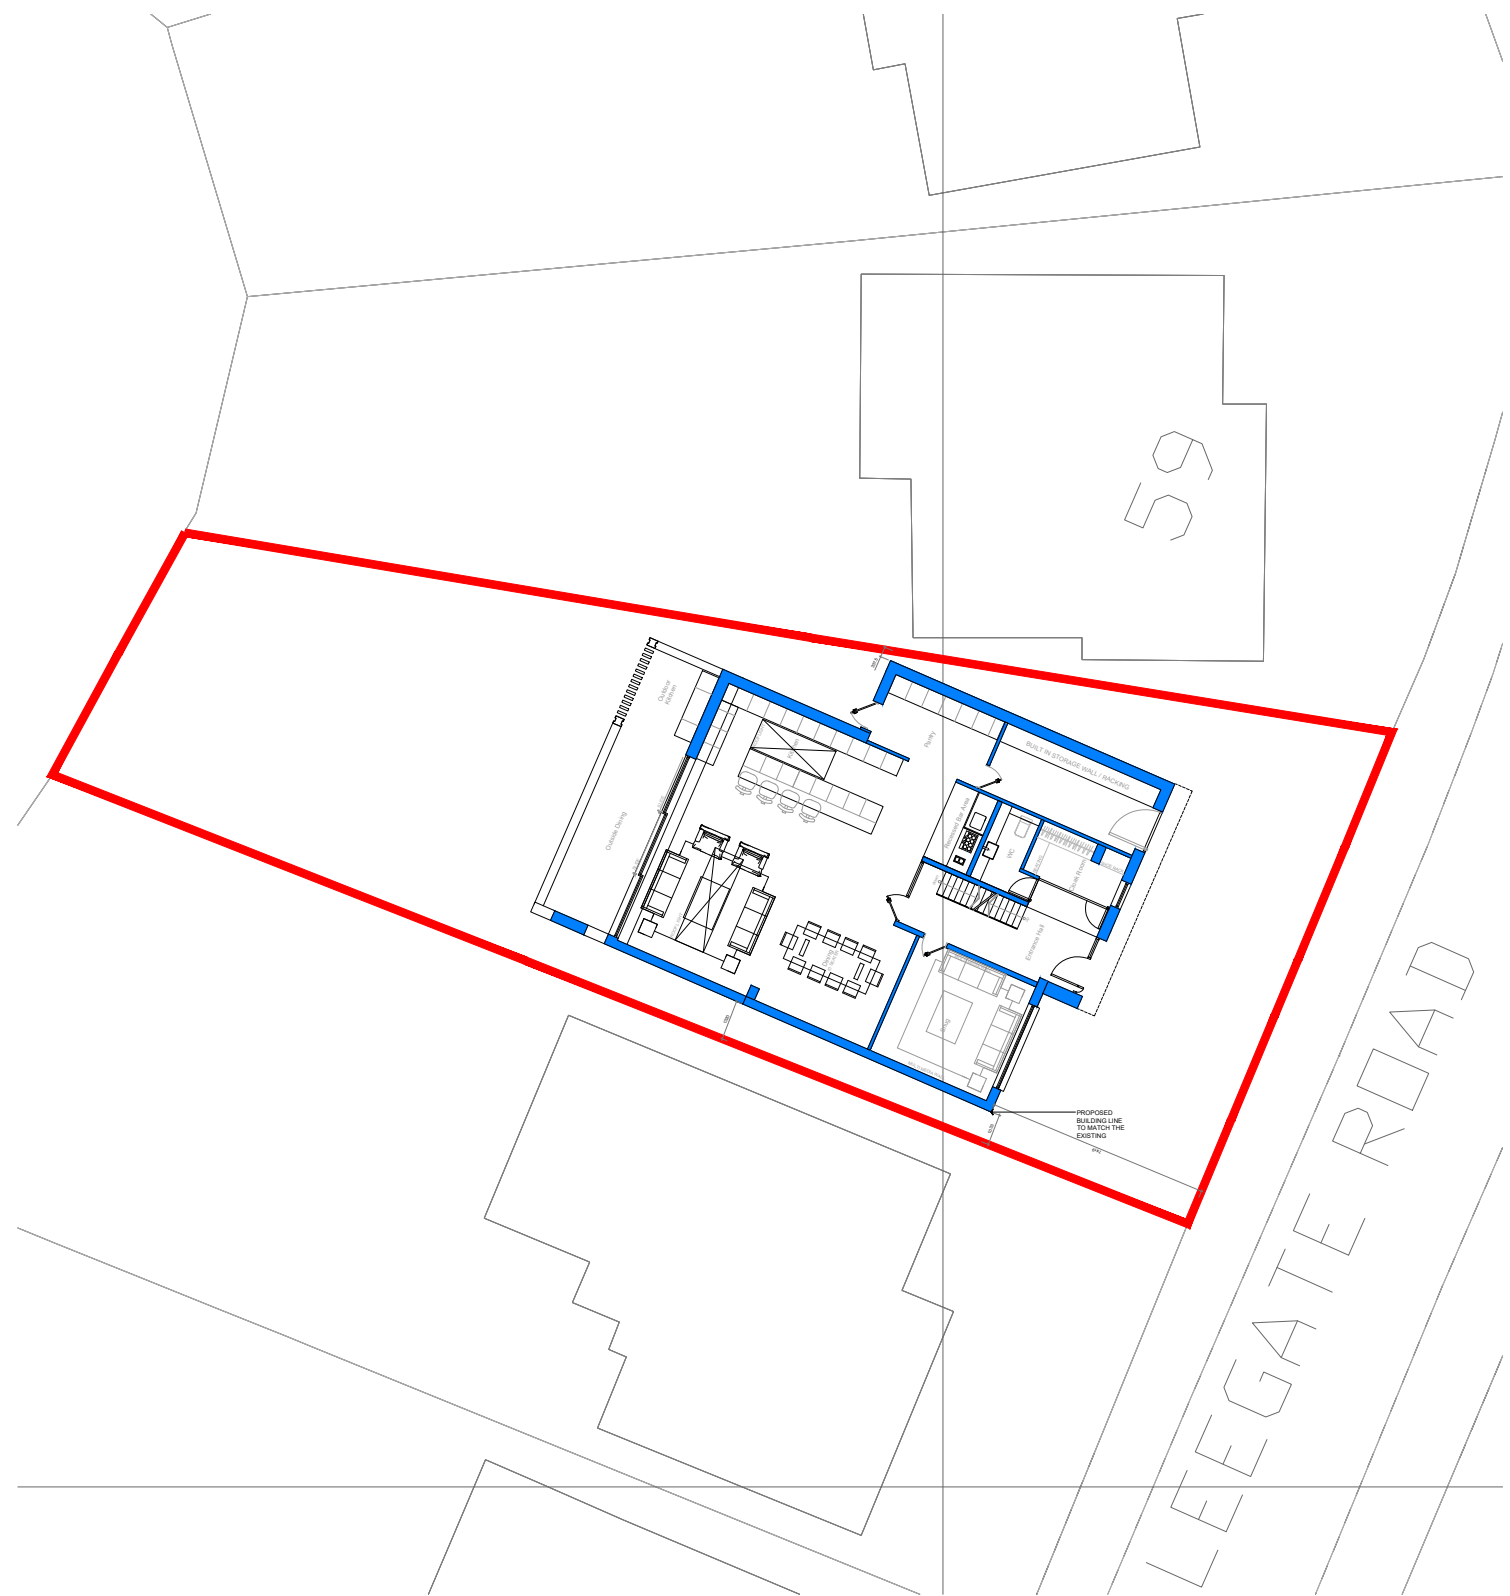

PROPOSED GROUND FLOOR

 

- GENERAL NOTES:**
- 1 All boundaries, dimensions and levels are to be checked on site before construction and any discrepancies reported to the Architect / Designer.
 - 2 Partial Service: Any discrepancies with site or other information is to be advised to the Architect / Designer and direction and / or approval is to be sought before the implementation of the detail.
 - 3 Block and site plans are reproduced under license from the Ordnance Survey.
 - 4 Do not scale this drawing.
 - 5 For the purpose of coordination, all relevant parties must check this information prior to implementation and report any discrepancies to the Architect / Designer.

KEY

- Existing Walls
- New Walls

CLIENT Mr McGonagle		DRAWING Existing & Proposed Site Plan	
PROJECT 57 Leegate Road, Heaton Moor		SCALE 1:100	PAPER SIZE A3
		DATE 07/11/23	DRAWN BY
		DRAWING No. PD008	REVISION A
		DRAWING STATUS	PLANNING
A	ISSUED FOR PLANNING	07.11.23	
REV	DESCRIPTION	DATE	