



PROPOSED SECOND FLOOR

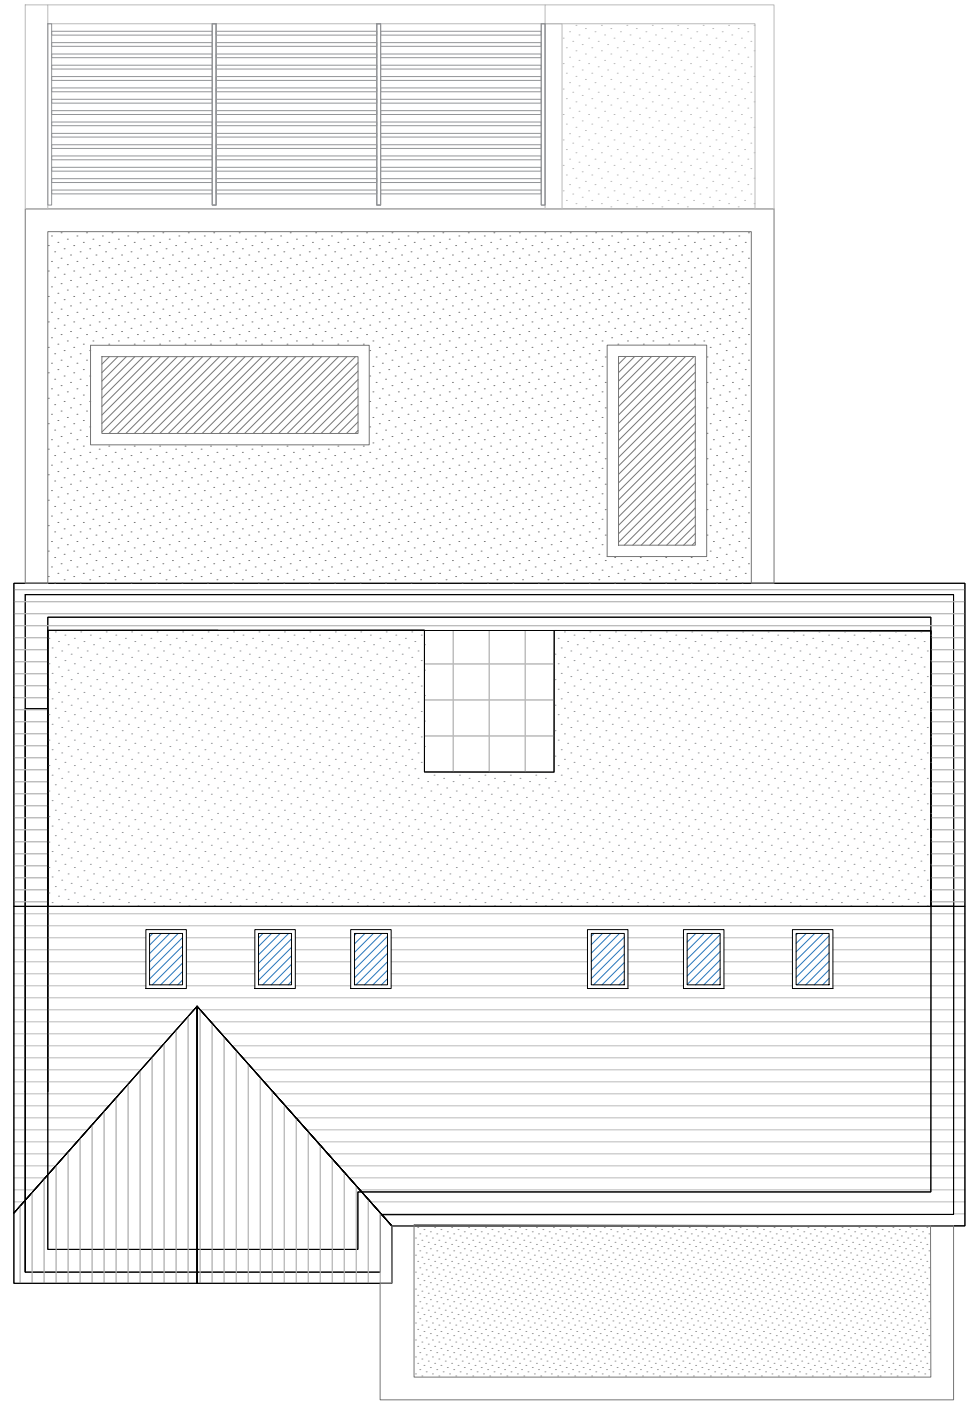

PROPOSED ROOF PLAN

 

- GENERAL NOTES:**
- All boundaries, dimensions and levels are to be checked on site before construction and any discrepancies reported to the Architect / Designer.
 - Partial Service: Any discrepancies with site or other information is to be advised to the Architect / Designer and direction and / or approval is to be sought before the implementation of the detail.
 - Block and site plans are reproduced under license from the Ordnance Survey.
 - Do not scale this drawing.
 - For the purpose of coordination, all relevant parties must check this information prior to implementation and report any discrepancies to the Architect / Designer.

KEY

Existing Walls

New Walls

CLIENT Mr McGonagle		DRAWING Proposed Second Floor & Roof Plan	
PROJECT 57 Leegate Road, Heaton Moor		SCALE 1:100	PAPER SIZE A3
		DATE 07/11/23	DRAWN BY
		DRAWING No. PD005	REVISION A
		DRAWING STATUS PLANNING	
A	ISSUED FOR PLANNING	07.11.23	
REV	DESCRIPTION	DATE	