





Existing Rear Elevation

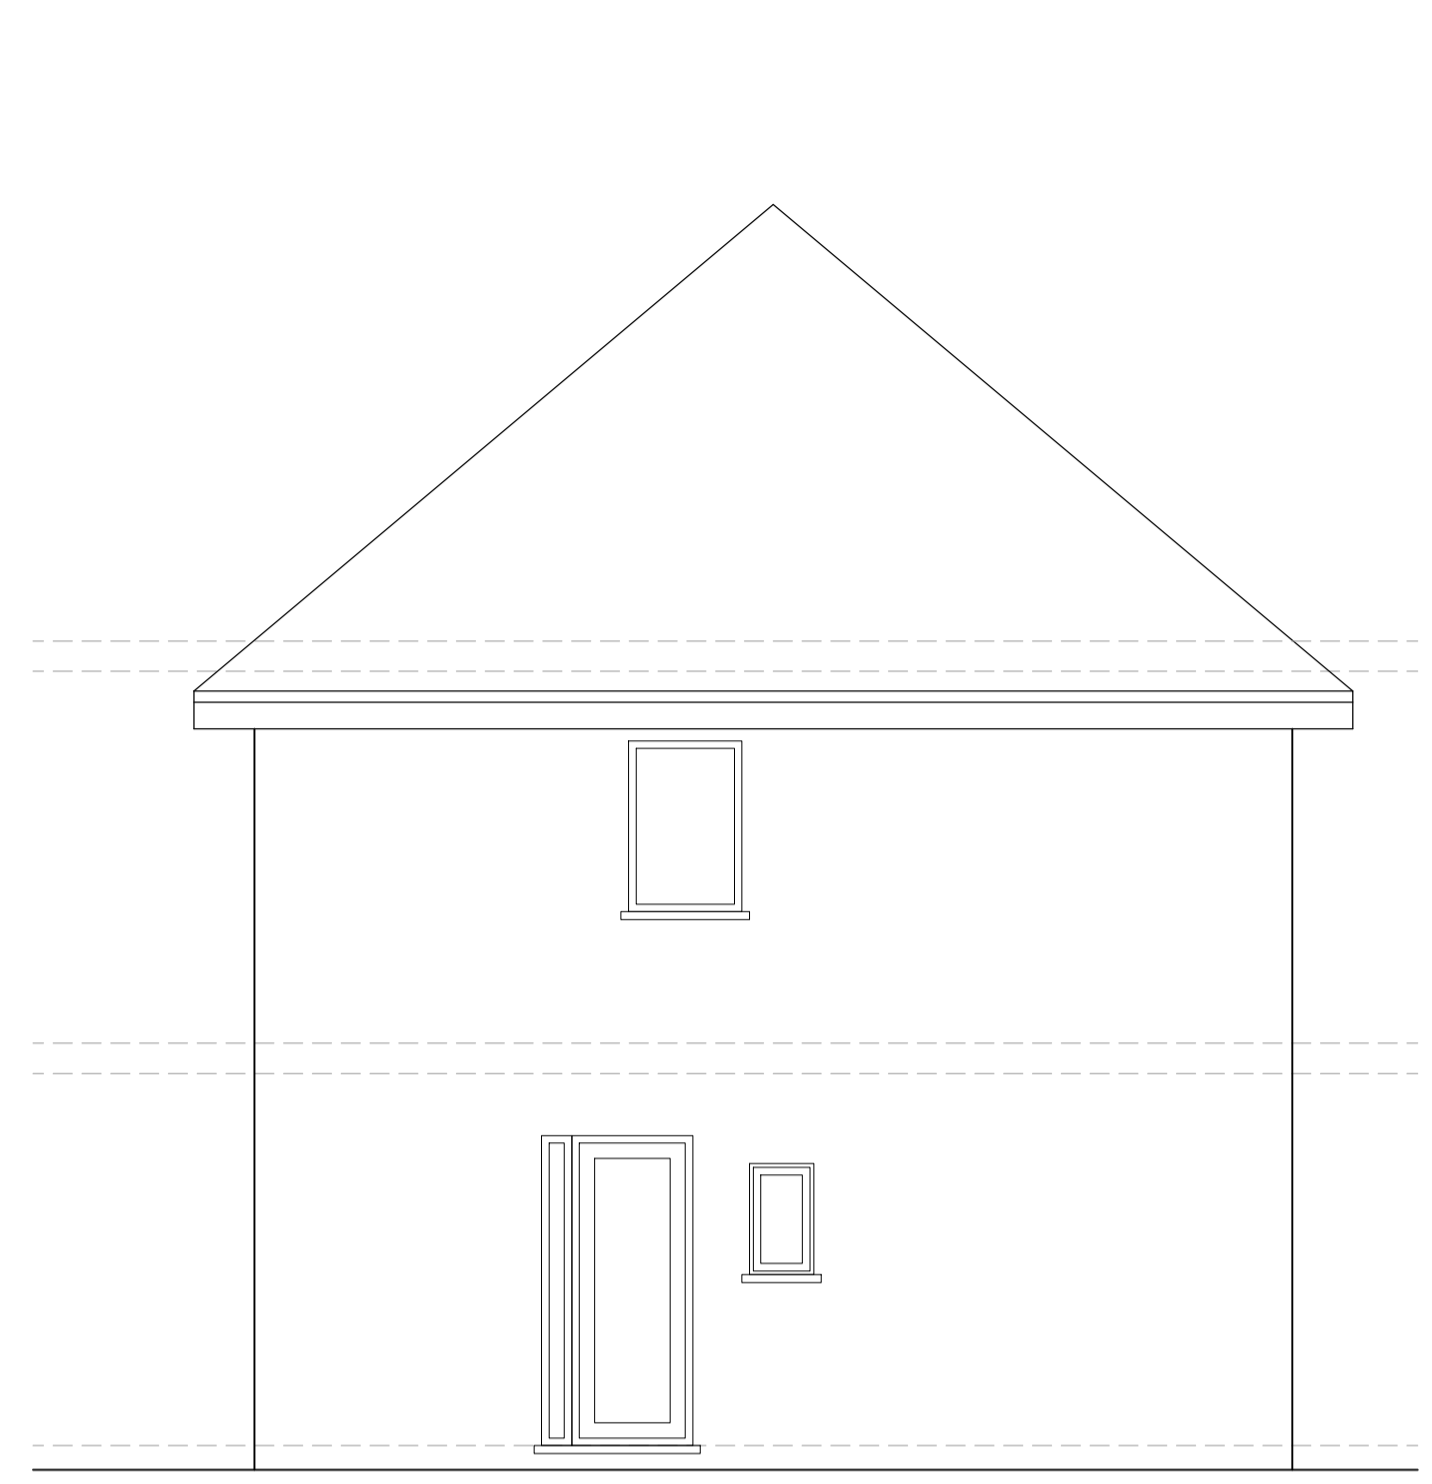


Existing Side Elevation




Existing Front Elevation

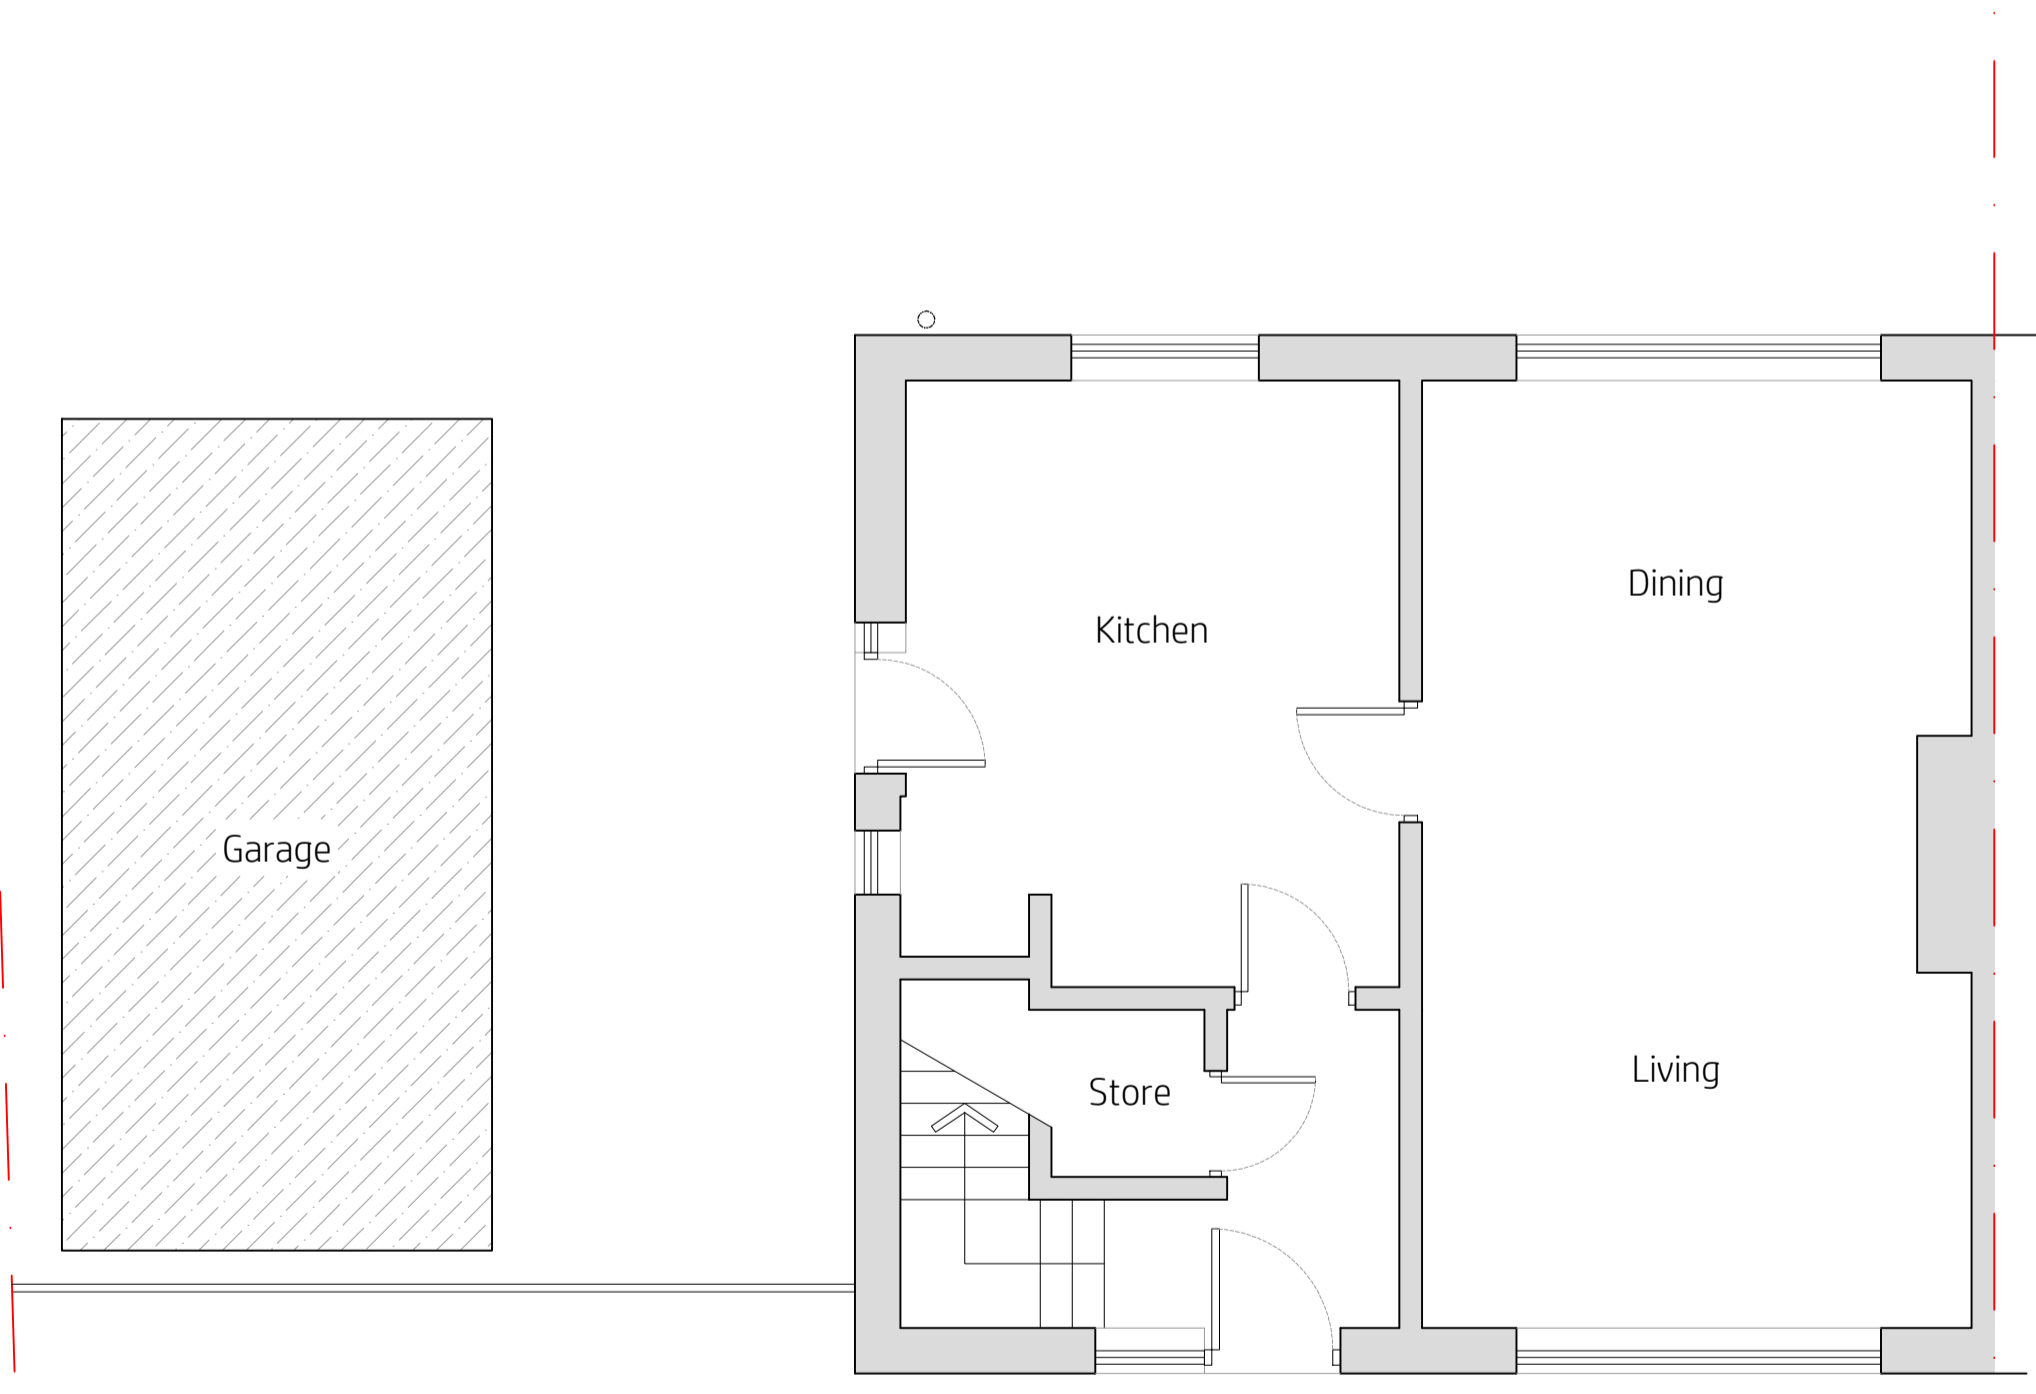

Existing Ground Floor

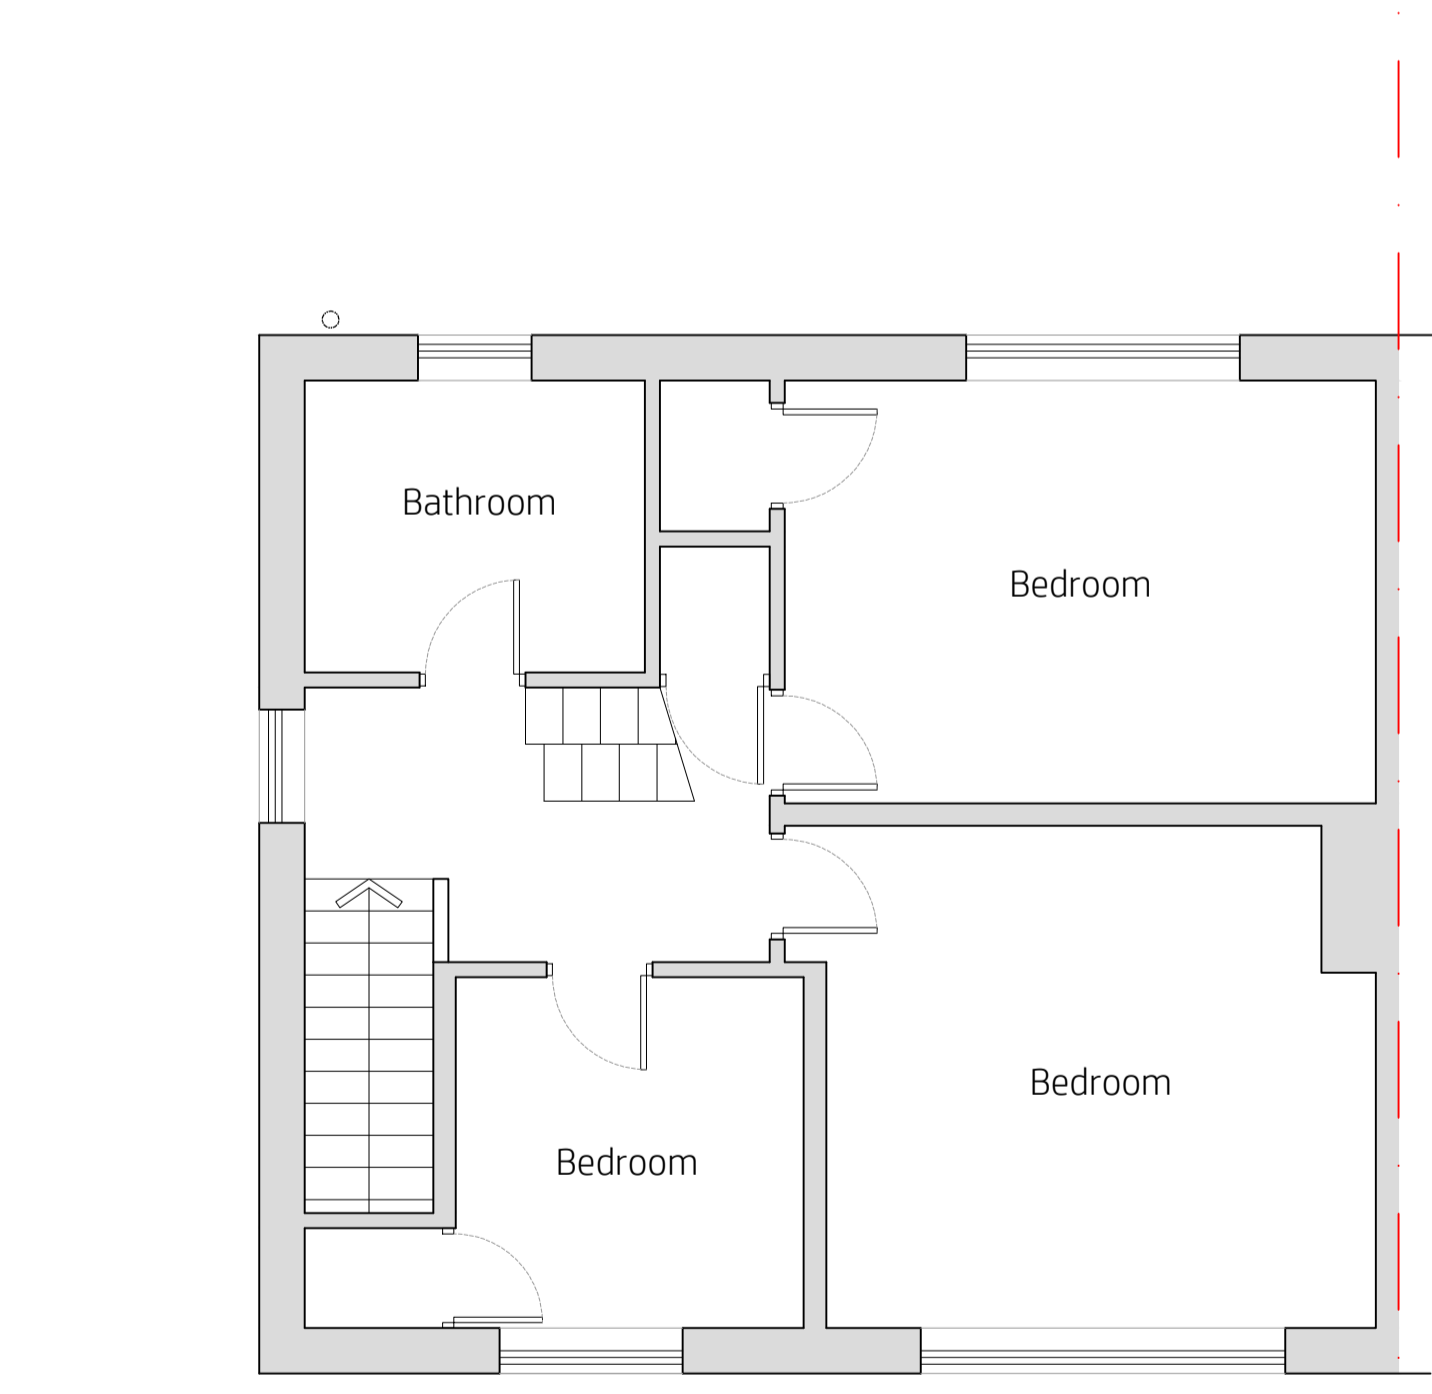

Existing First Floor

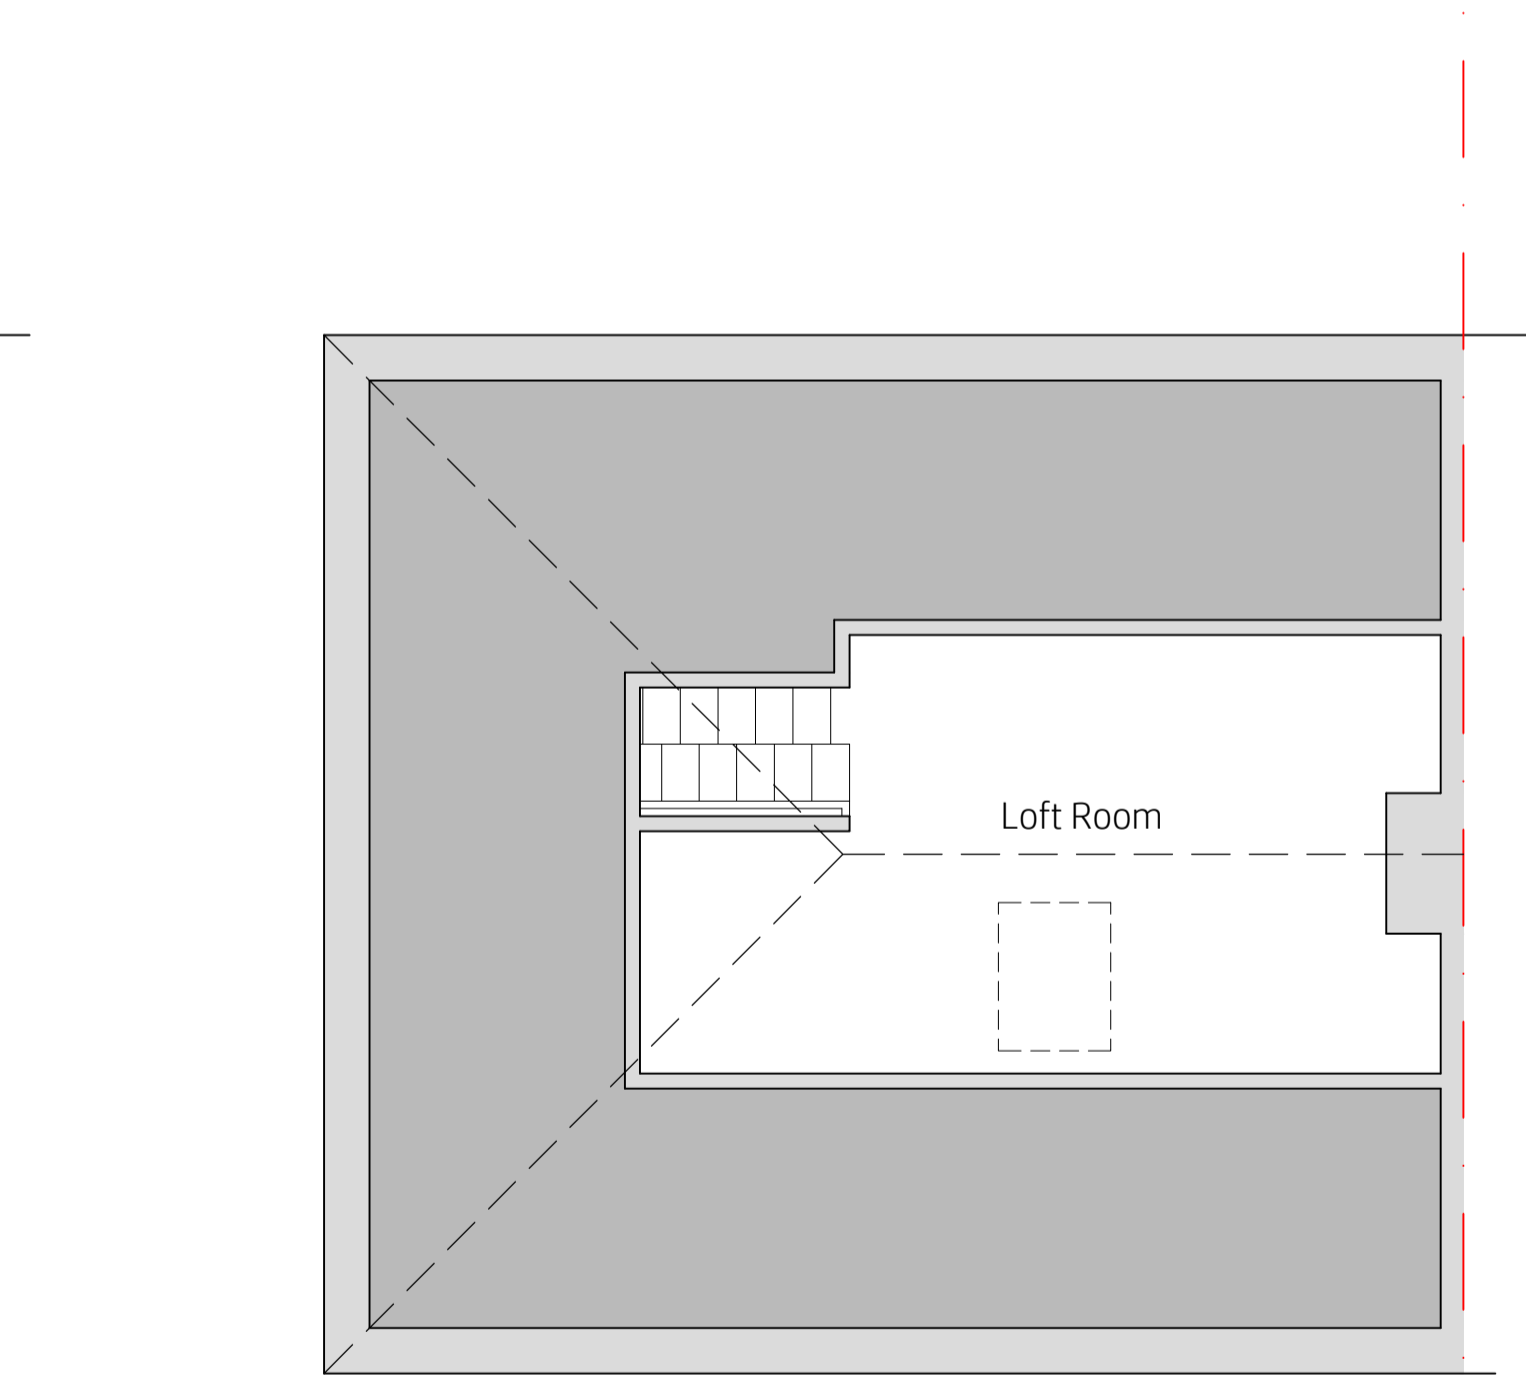

Existing Loft Floor

project
 23 Kays Wood Road
 Marple
 SK6 6EW

scale
 1:50@A1
 1:100@A3

drawn by
 klh

drawing number
 KH857-001

revision description date
 08.12.2023

Existing Plans

kieranhibbsarchitecture
 27 Pioneer Road
 Macclesfield
 SK11 7ZB

kieranhibbs@gmail.com
 Mobile: 07584049322