


Scale 1:50
 0 1 2 3 4 5




Proposed Rear Elevation

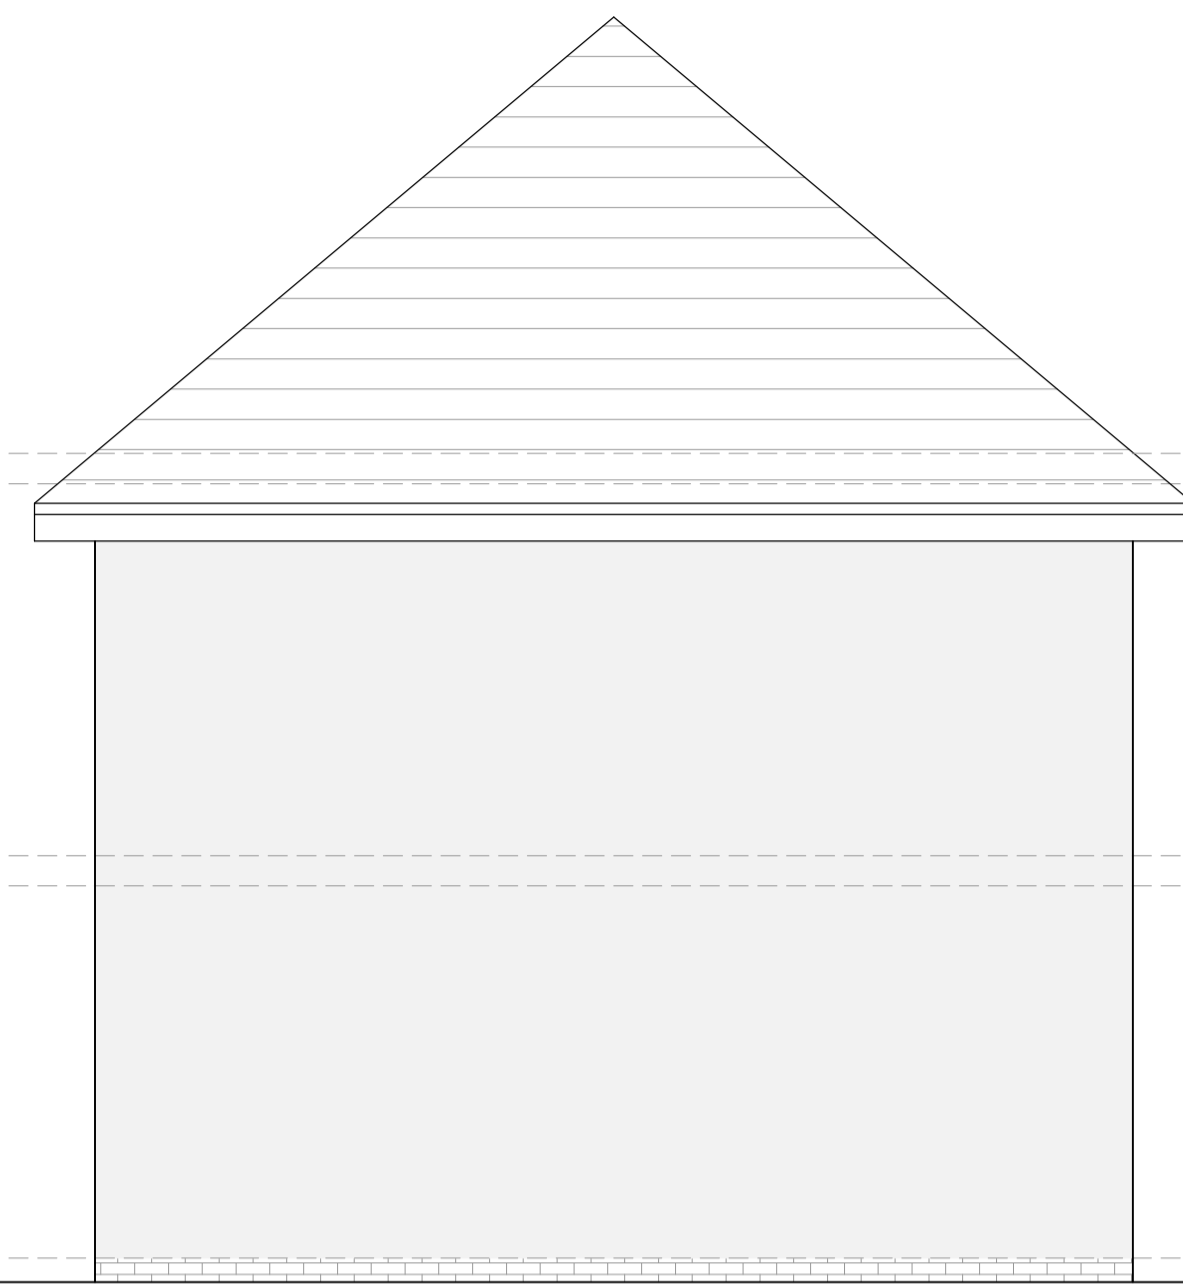


Proposed Side Elevation



Proposed Front Elevation

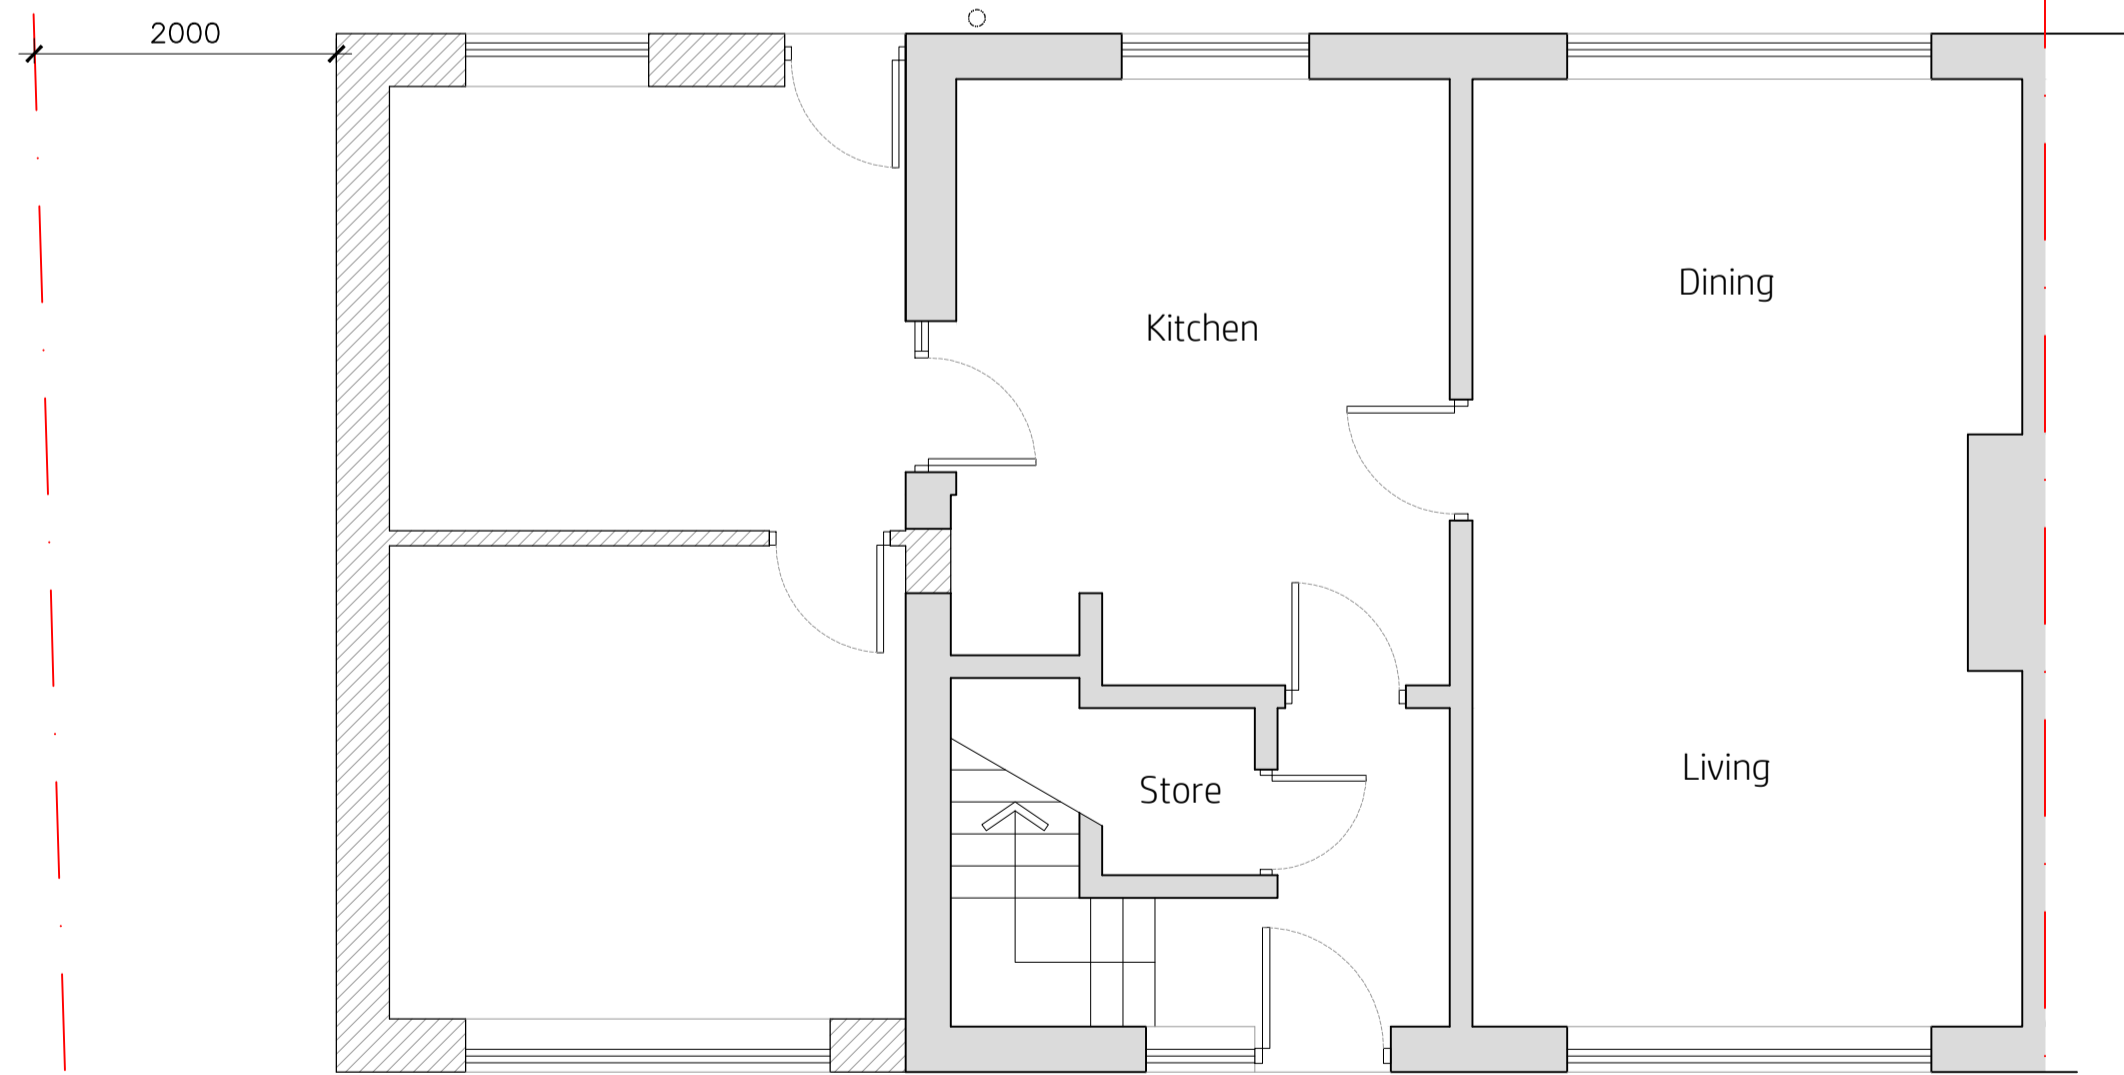

Proposed Ground Floor

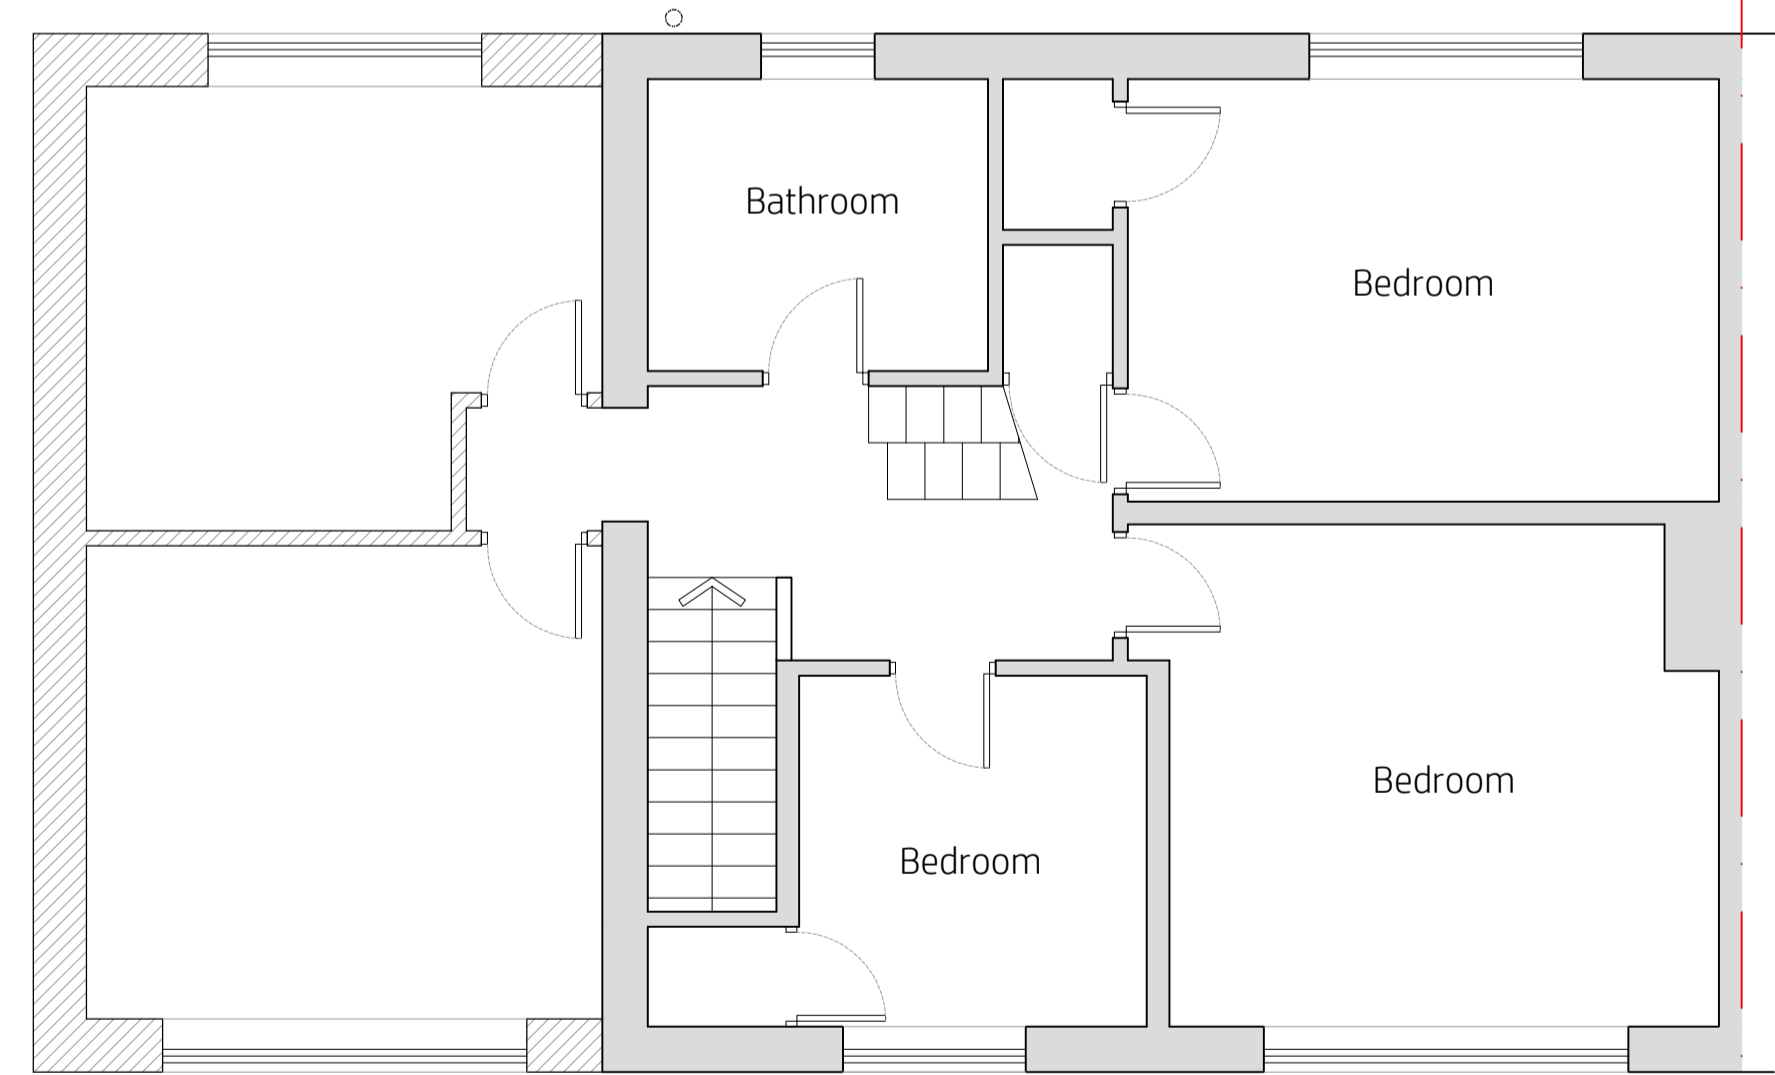

Proposed First Floor

project
 23 Kays Wood Road
 Marple
 SK6 6EW

scale
 1:50@A1
 1:100@A3
 drawn by
 kih
 drawing number
 KH857-101

revision	description	date
A	width to side boundary to 2m / back door repositioned	08.12.2023
B	for Planning	19.12.2023 20.12.2023

Proposed Plans

kieranhibbsarchitecture
 27 Pioneer Road
 Macclesfield
 SK11 7ZB

kieranhibbs@gmail.com
 Mobile: 07584049322

kieranhibbsarchitecture

