



proposed rear elevation south west



proposed side elevation south east

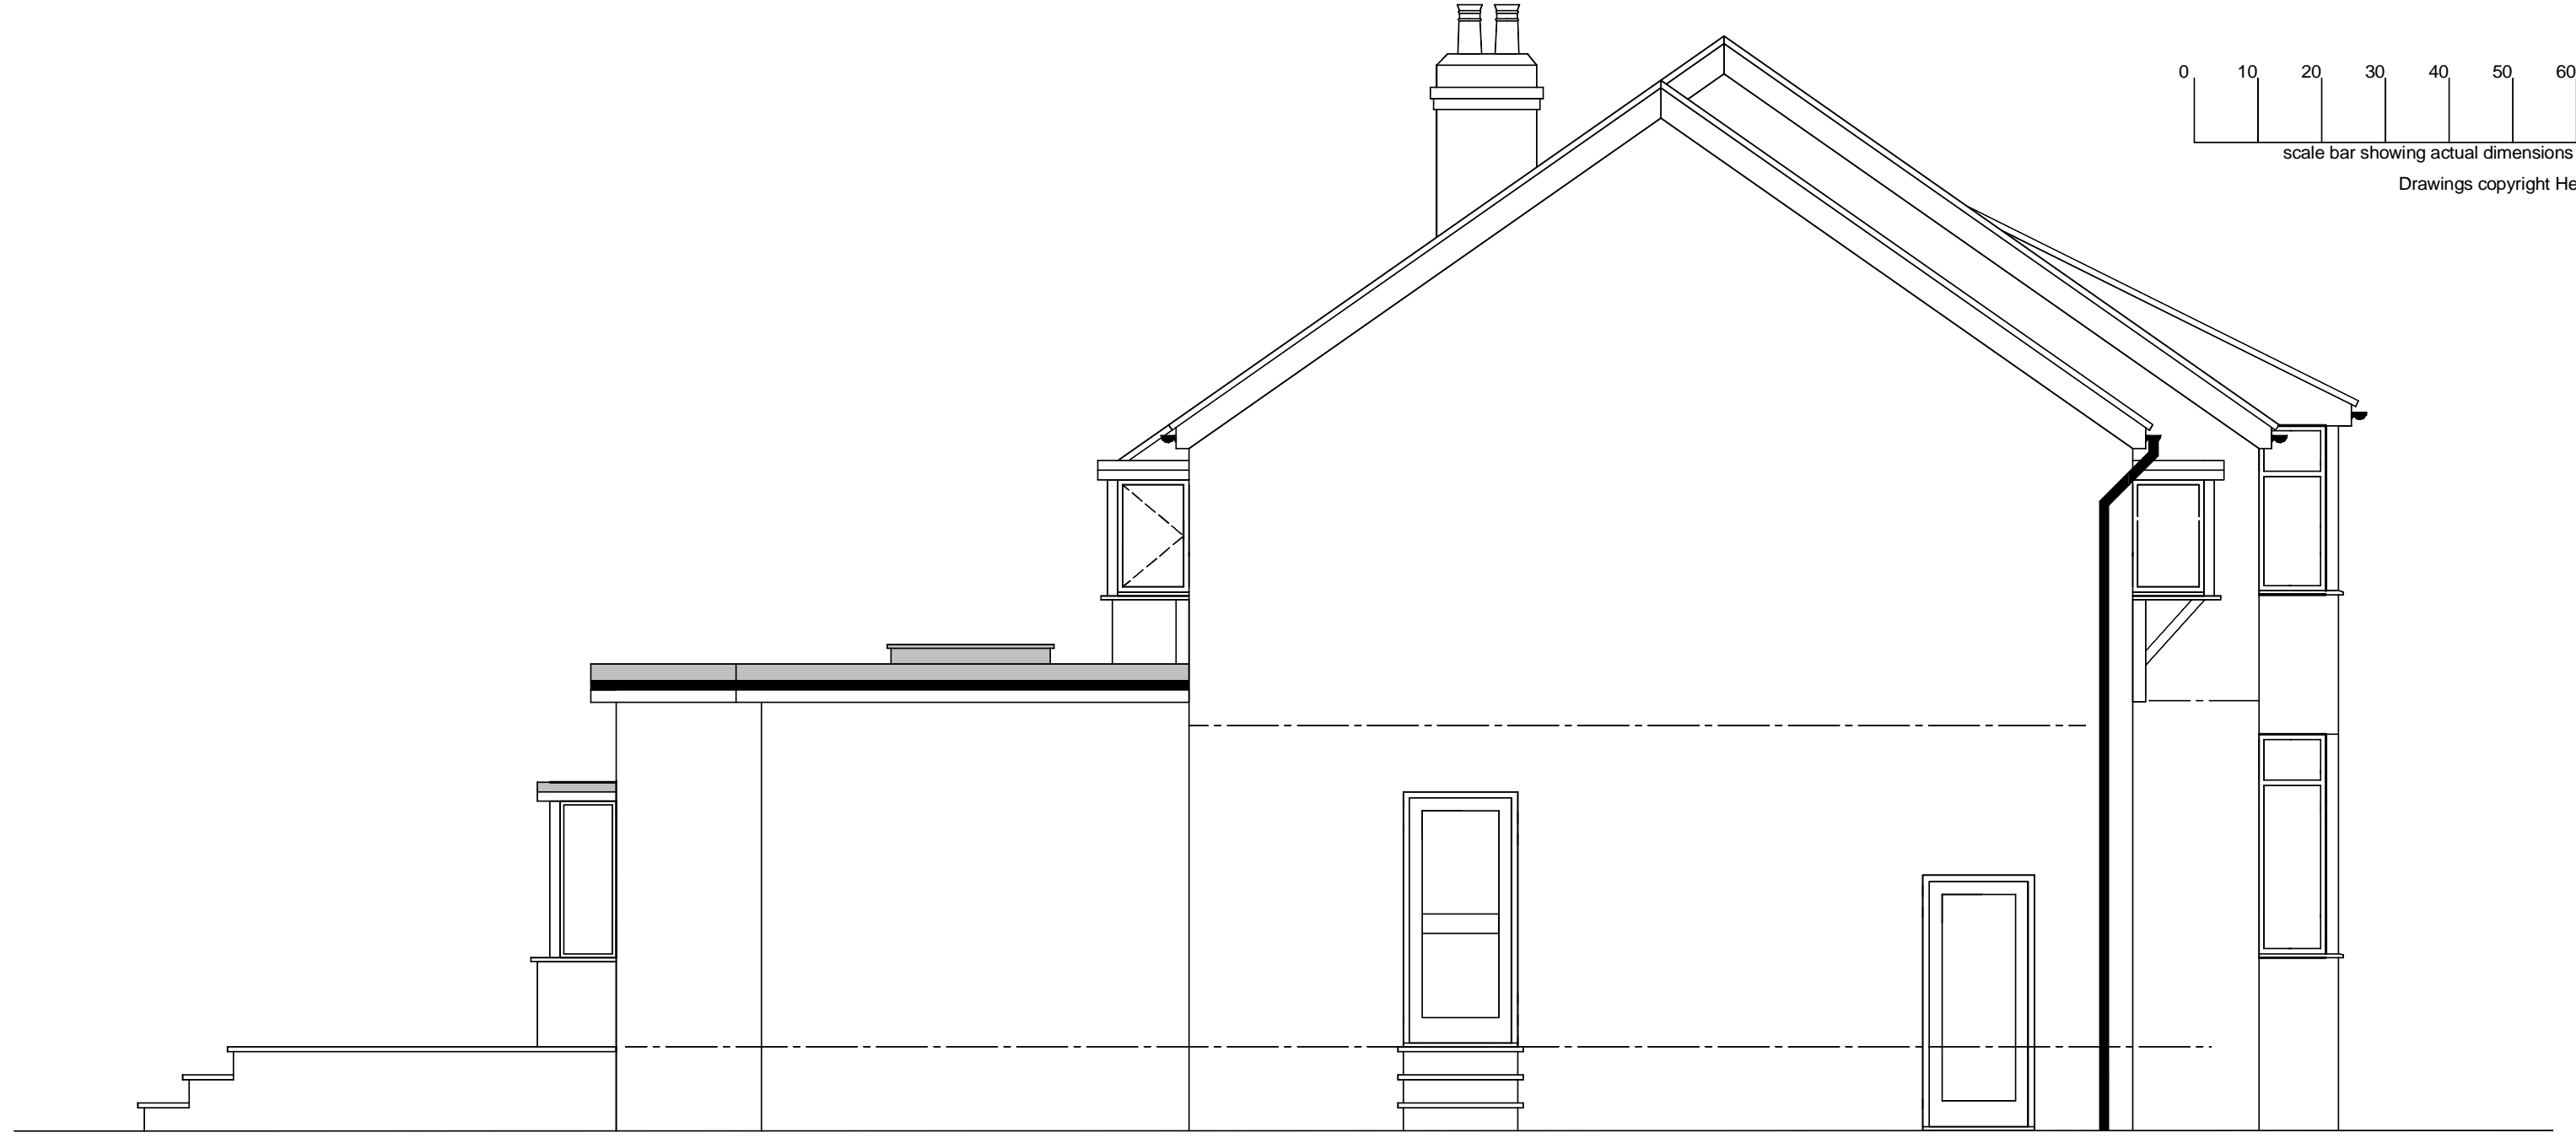


proposed side elevation north west

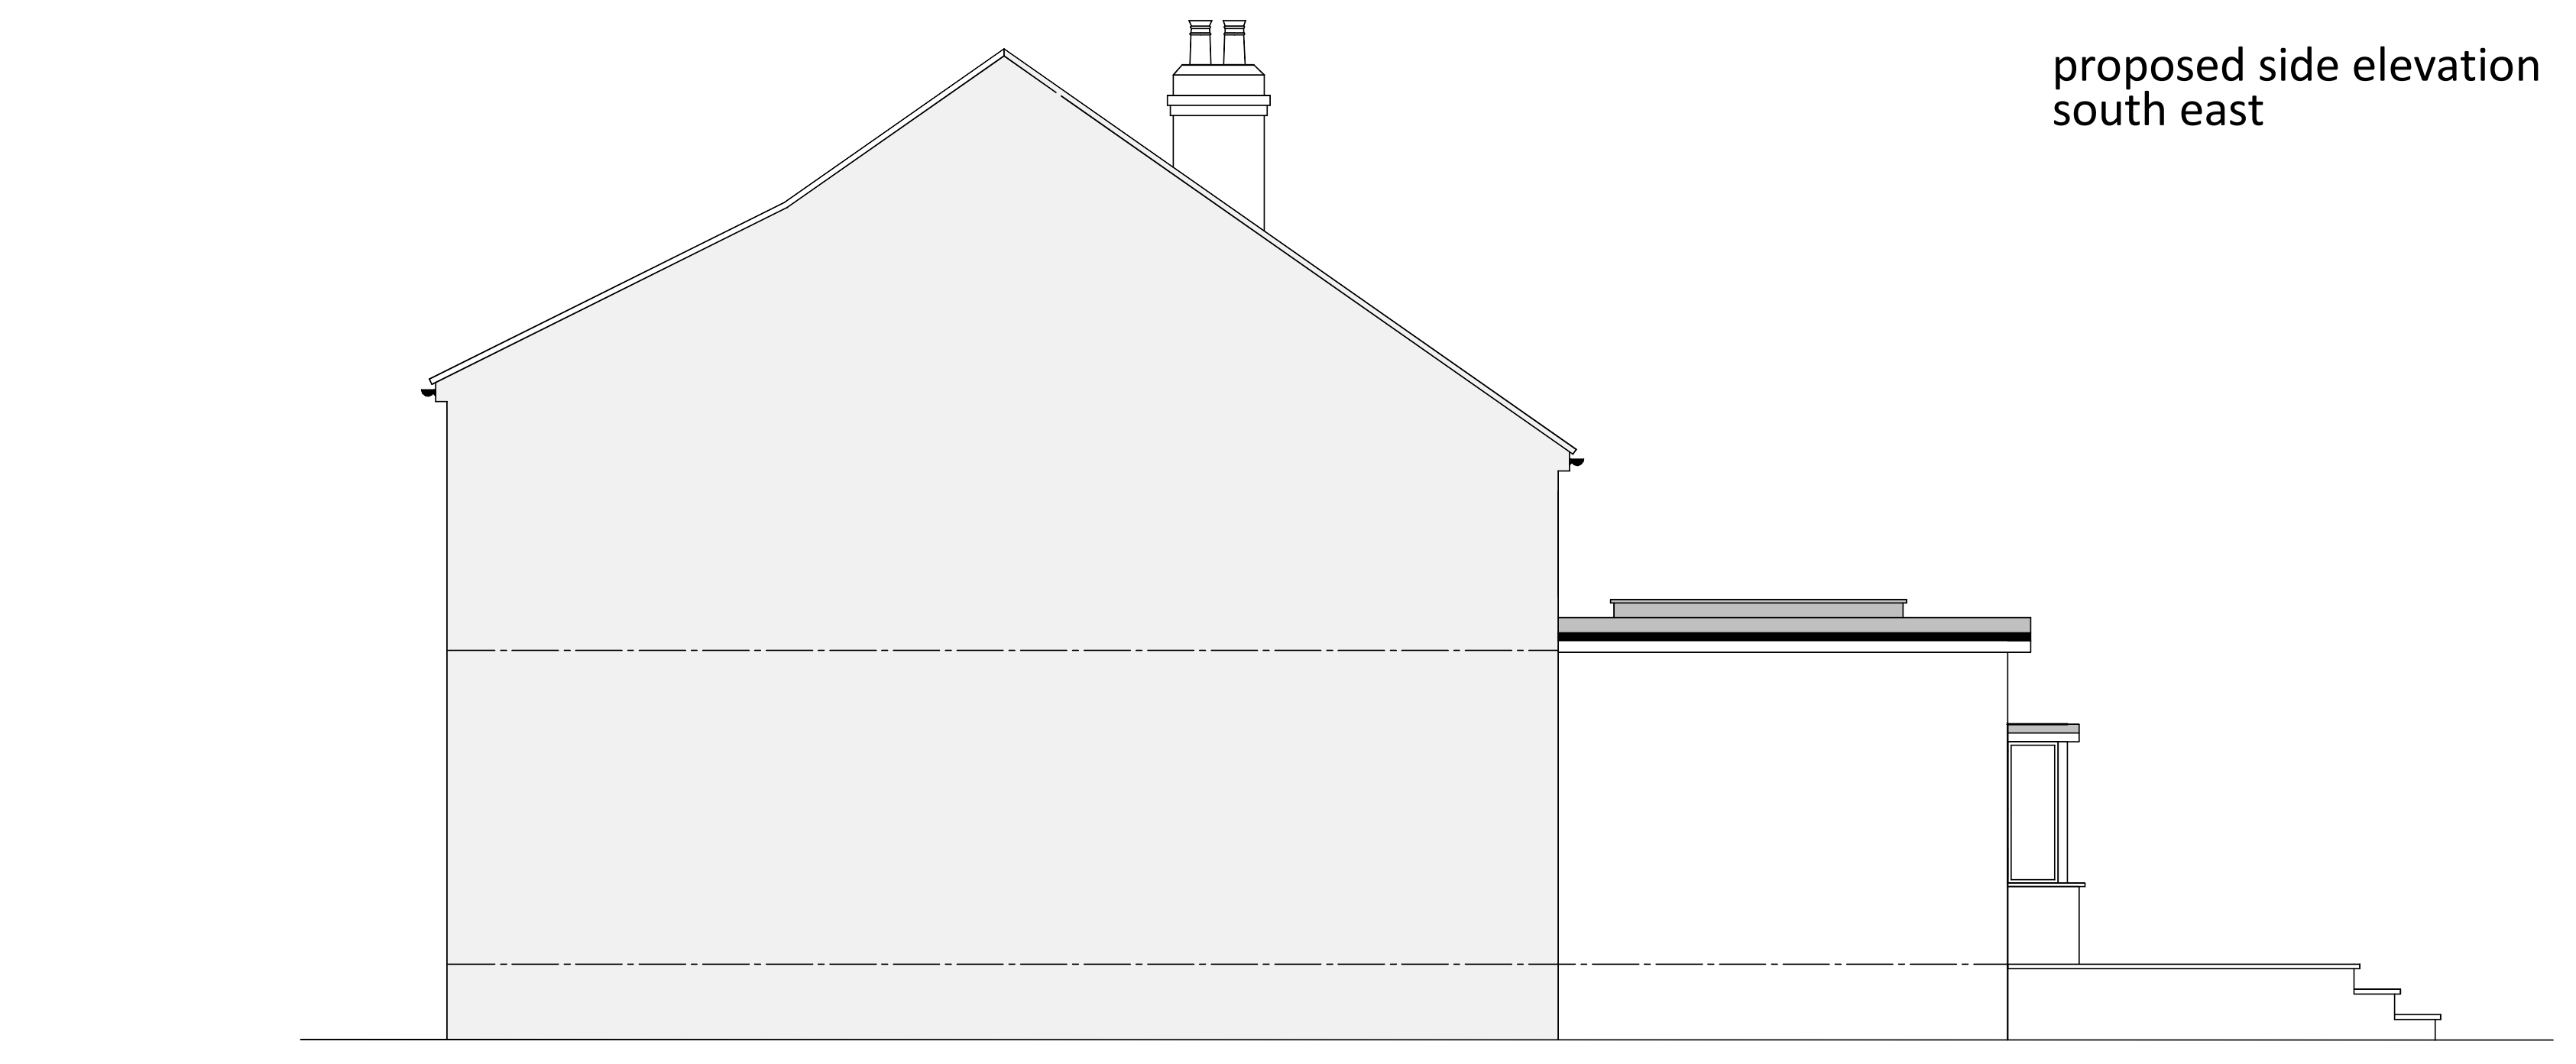

proposed section



proposed ground floor plan

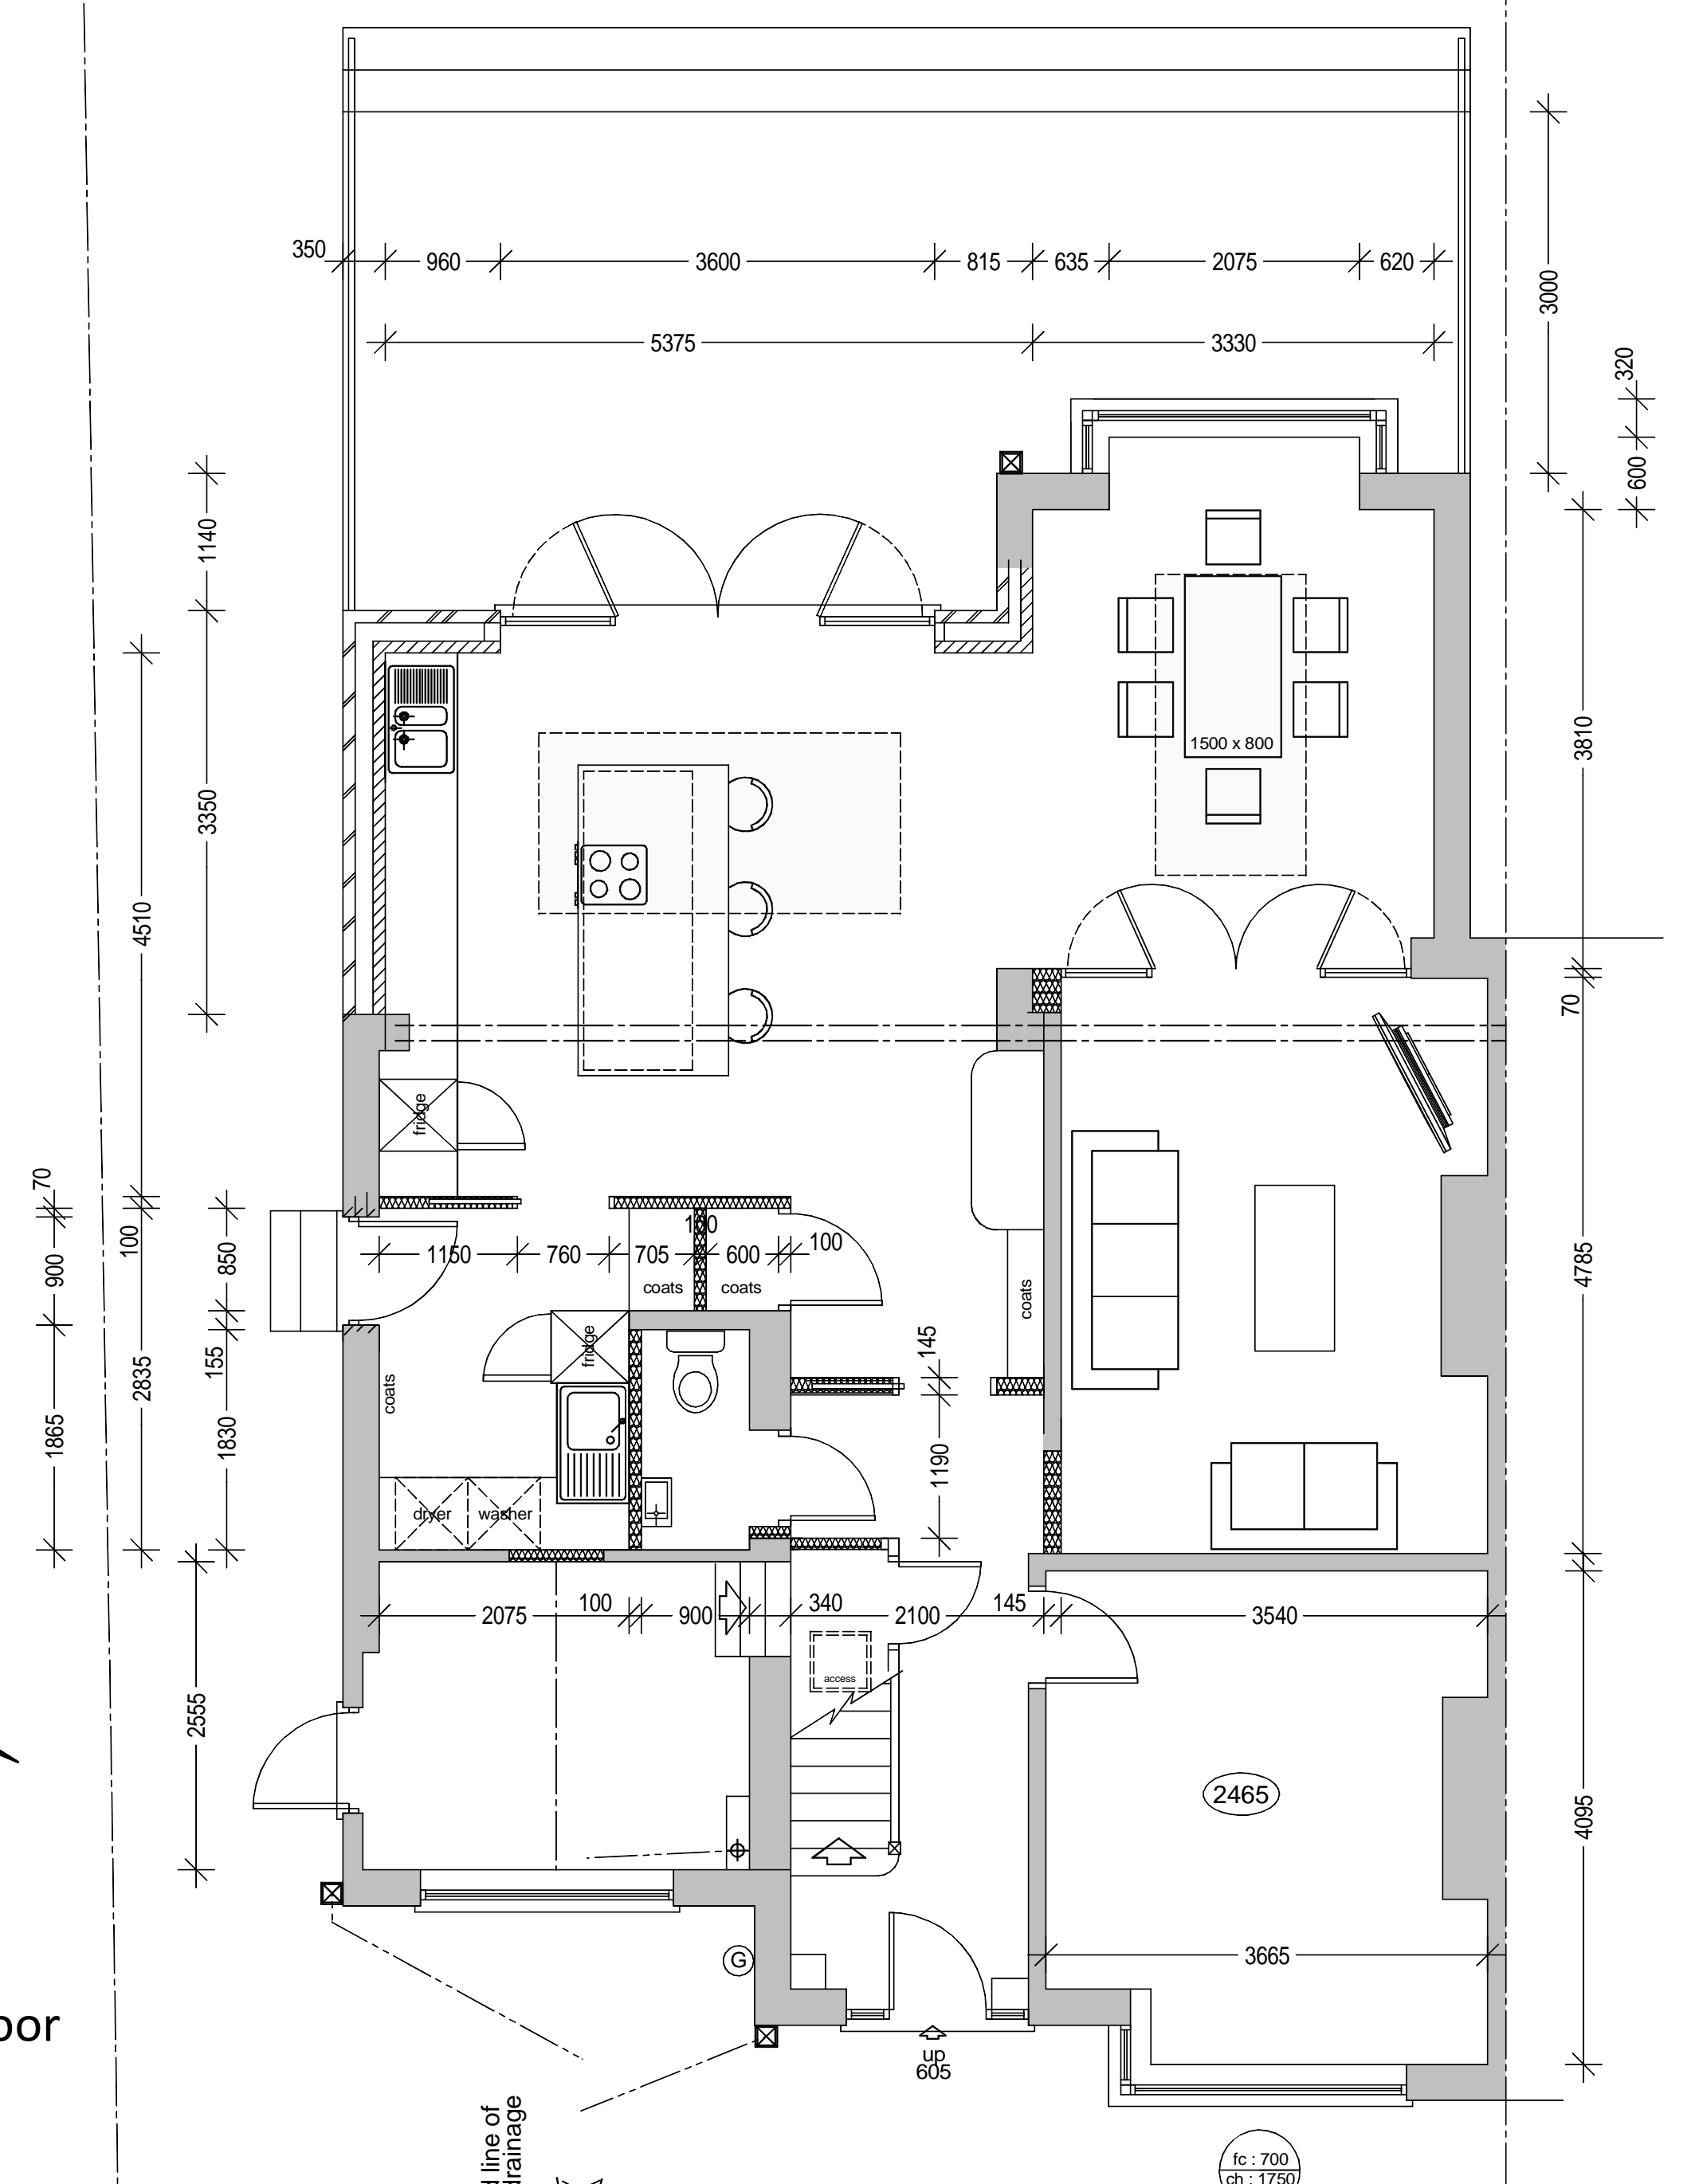

CLIENT Mr & Mrs D Higham		
PROJECT EXTENSION & ALTERATIONS		
LOCATION 10 BRIDLE ROAD WOODFORD		
TITLE PROPOSED PLAN, SECTION & ELEVATIONS		
SCALE & PAPER SIZE 1:50 @ A1	DATE DEC '23	DRAWN BY <i>van</i>
NO 1399	DRAWING NO 6	REVISION

HEATON DESIGN LTD  
ARCHITECTURAL DESIGN

153  
WOODSMOOR LANE  
WOODSMOOR  
STOCKPORT  
CHESHIRE  
SK3 8TH

PHONE + FAX  
0161 - 456 7766

MOBILE  
07973 - 208126

EMAIL  
info@heatondesign.com