



proposed block plan

1:500

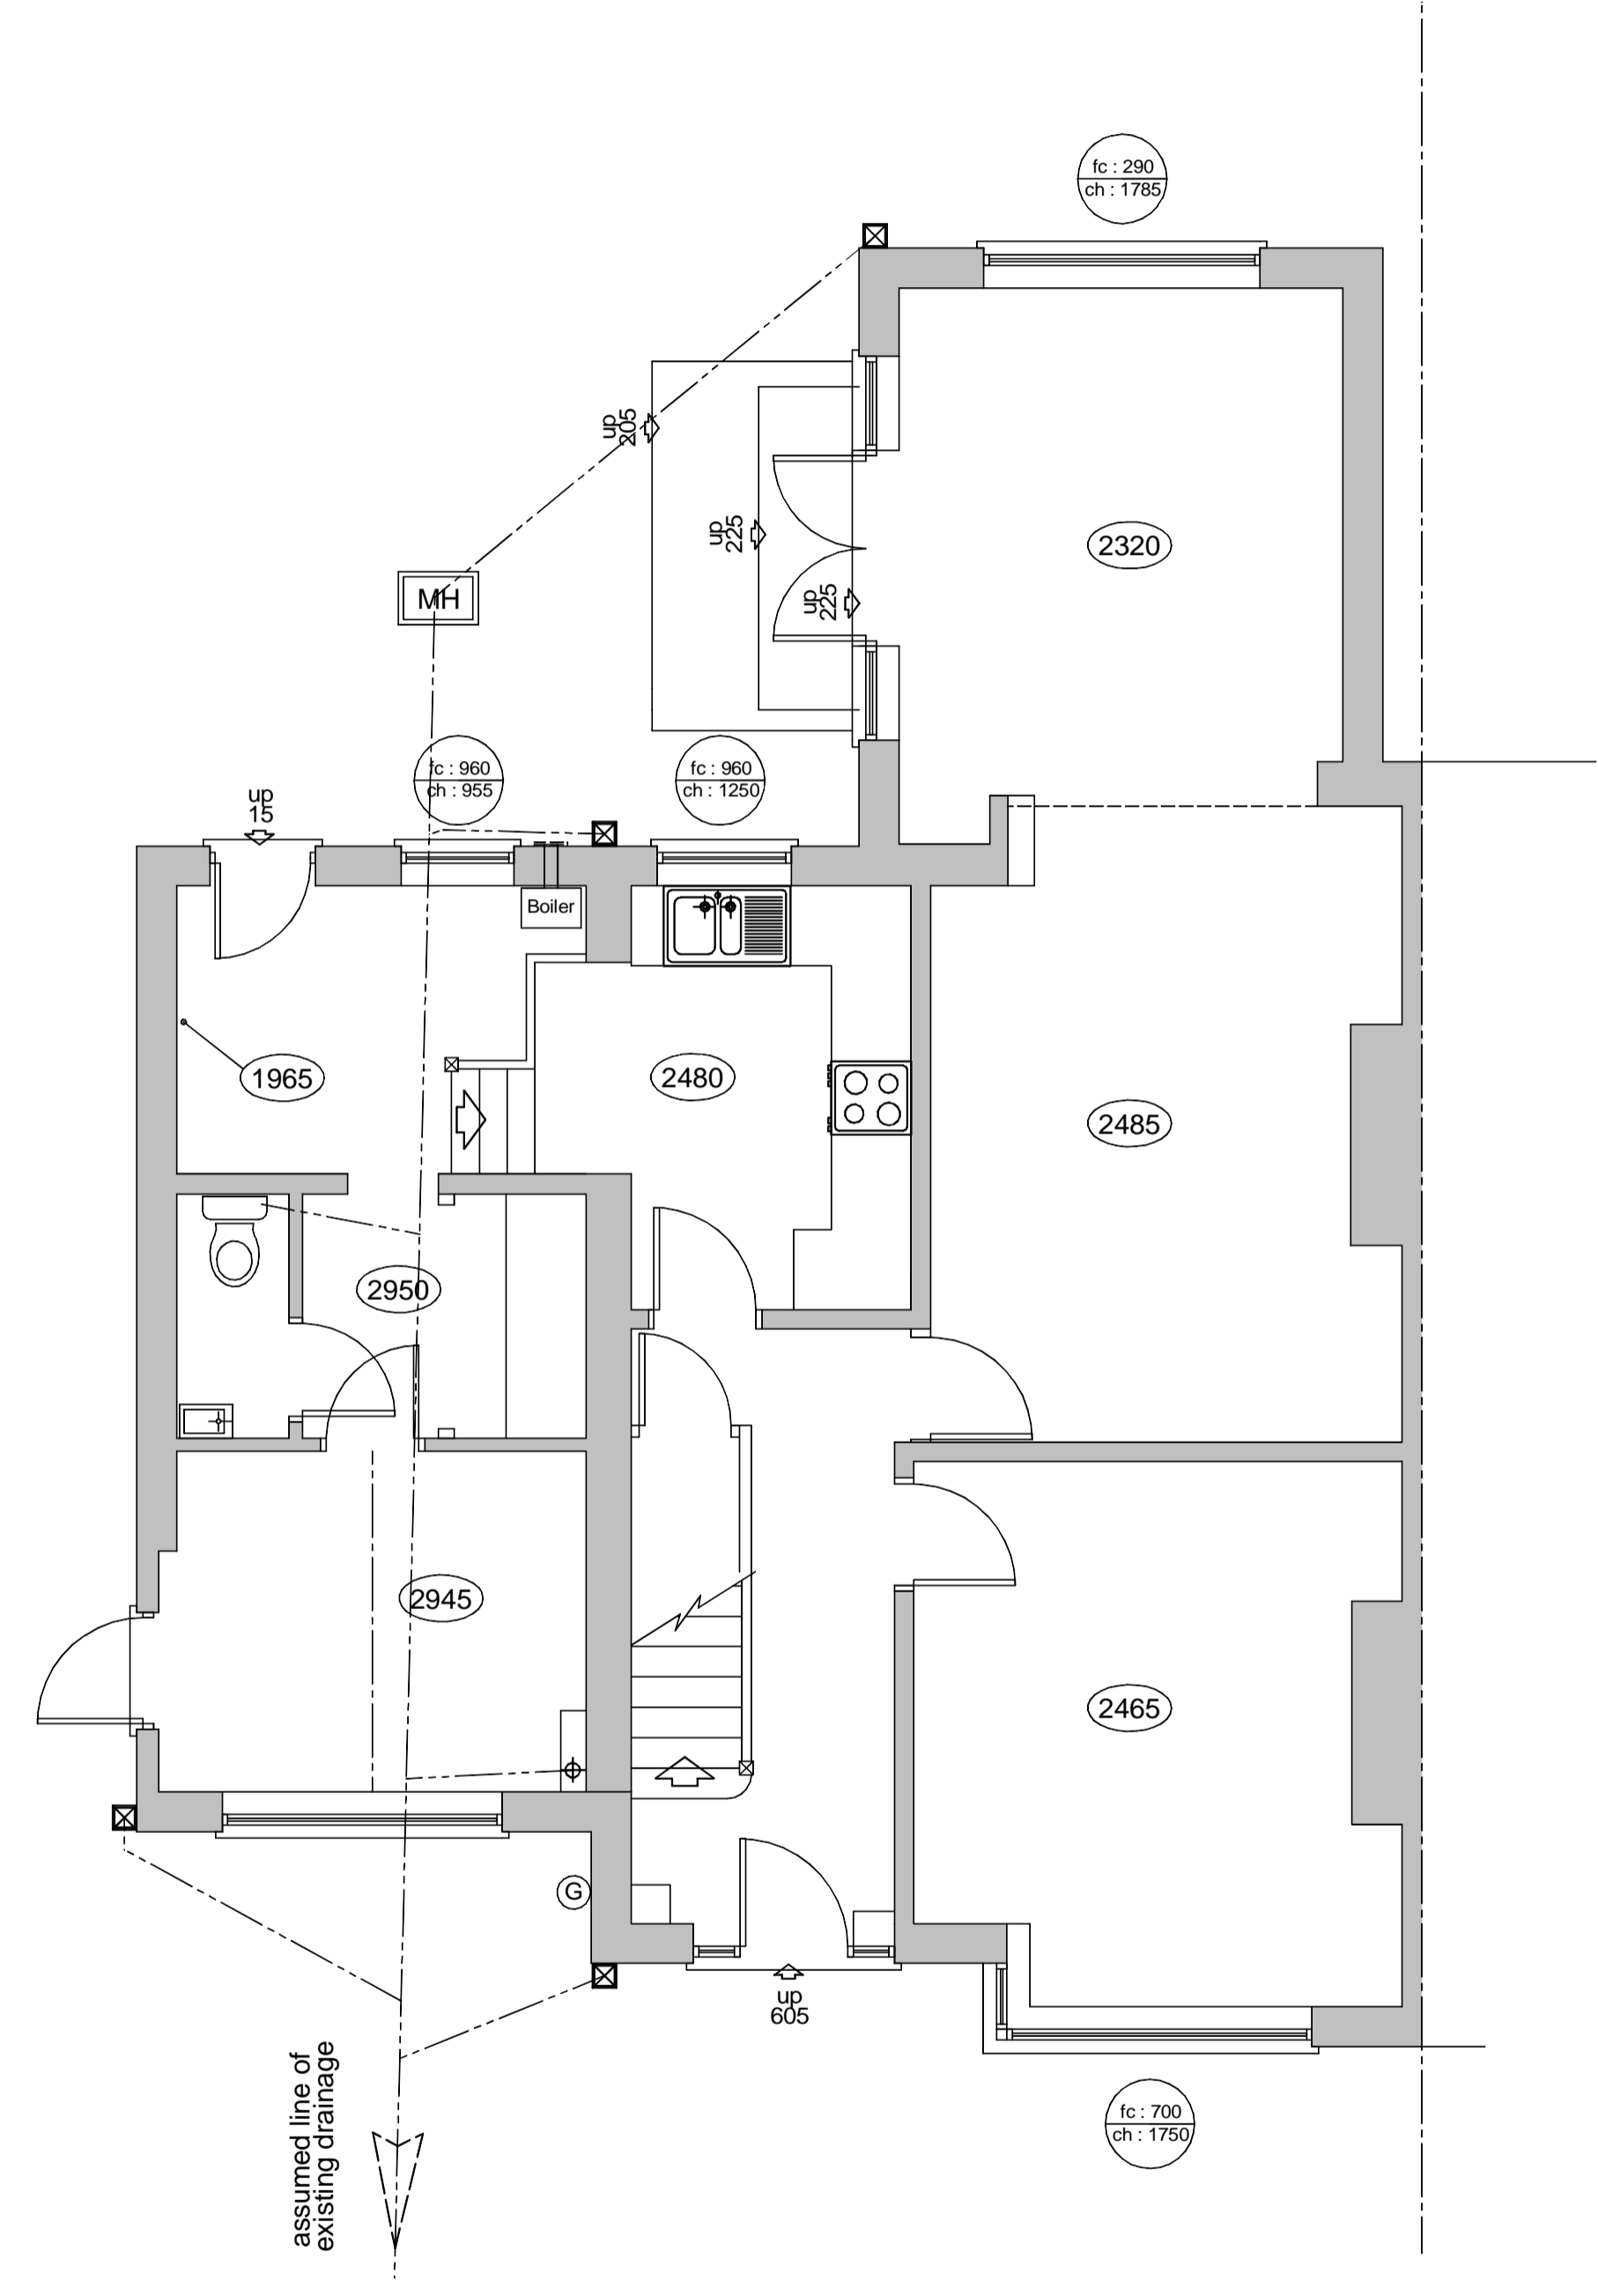

existing ground floor plan

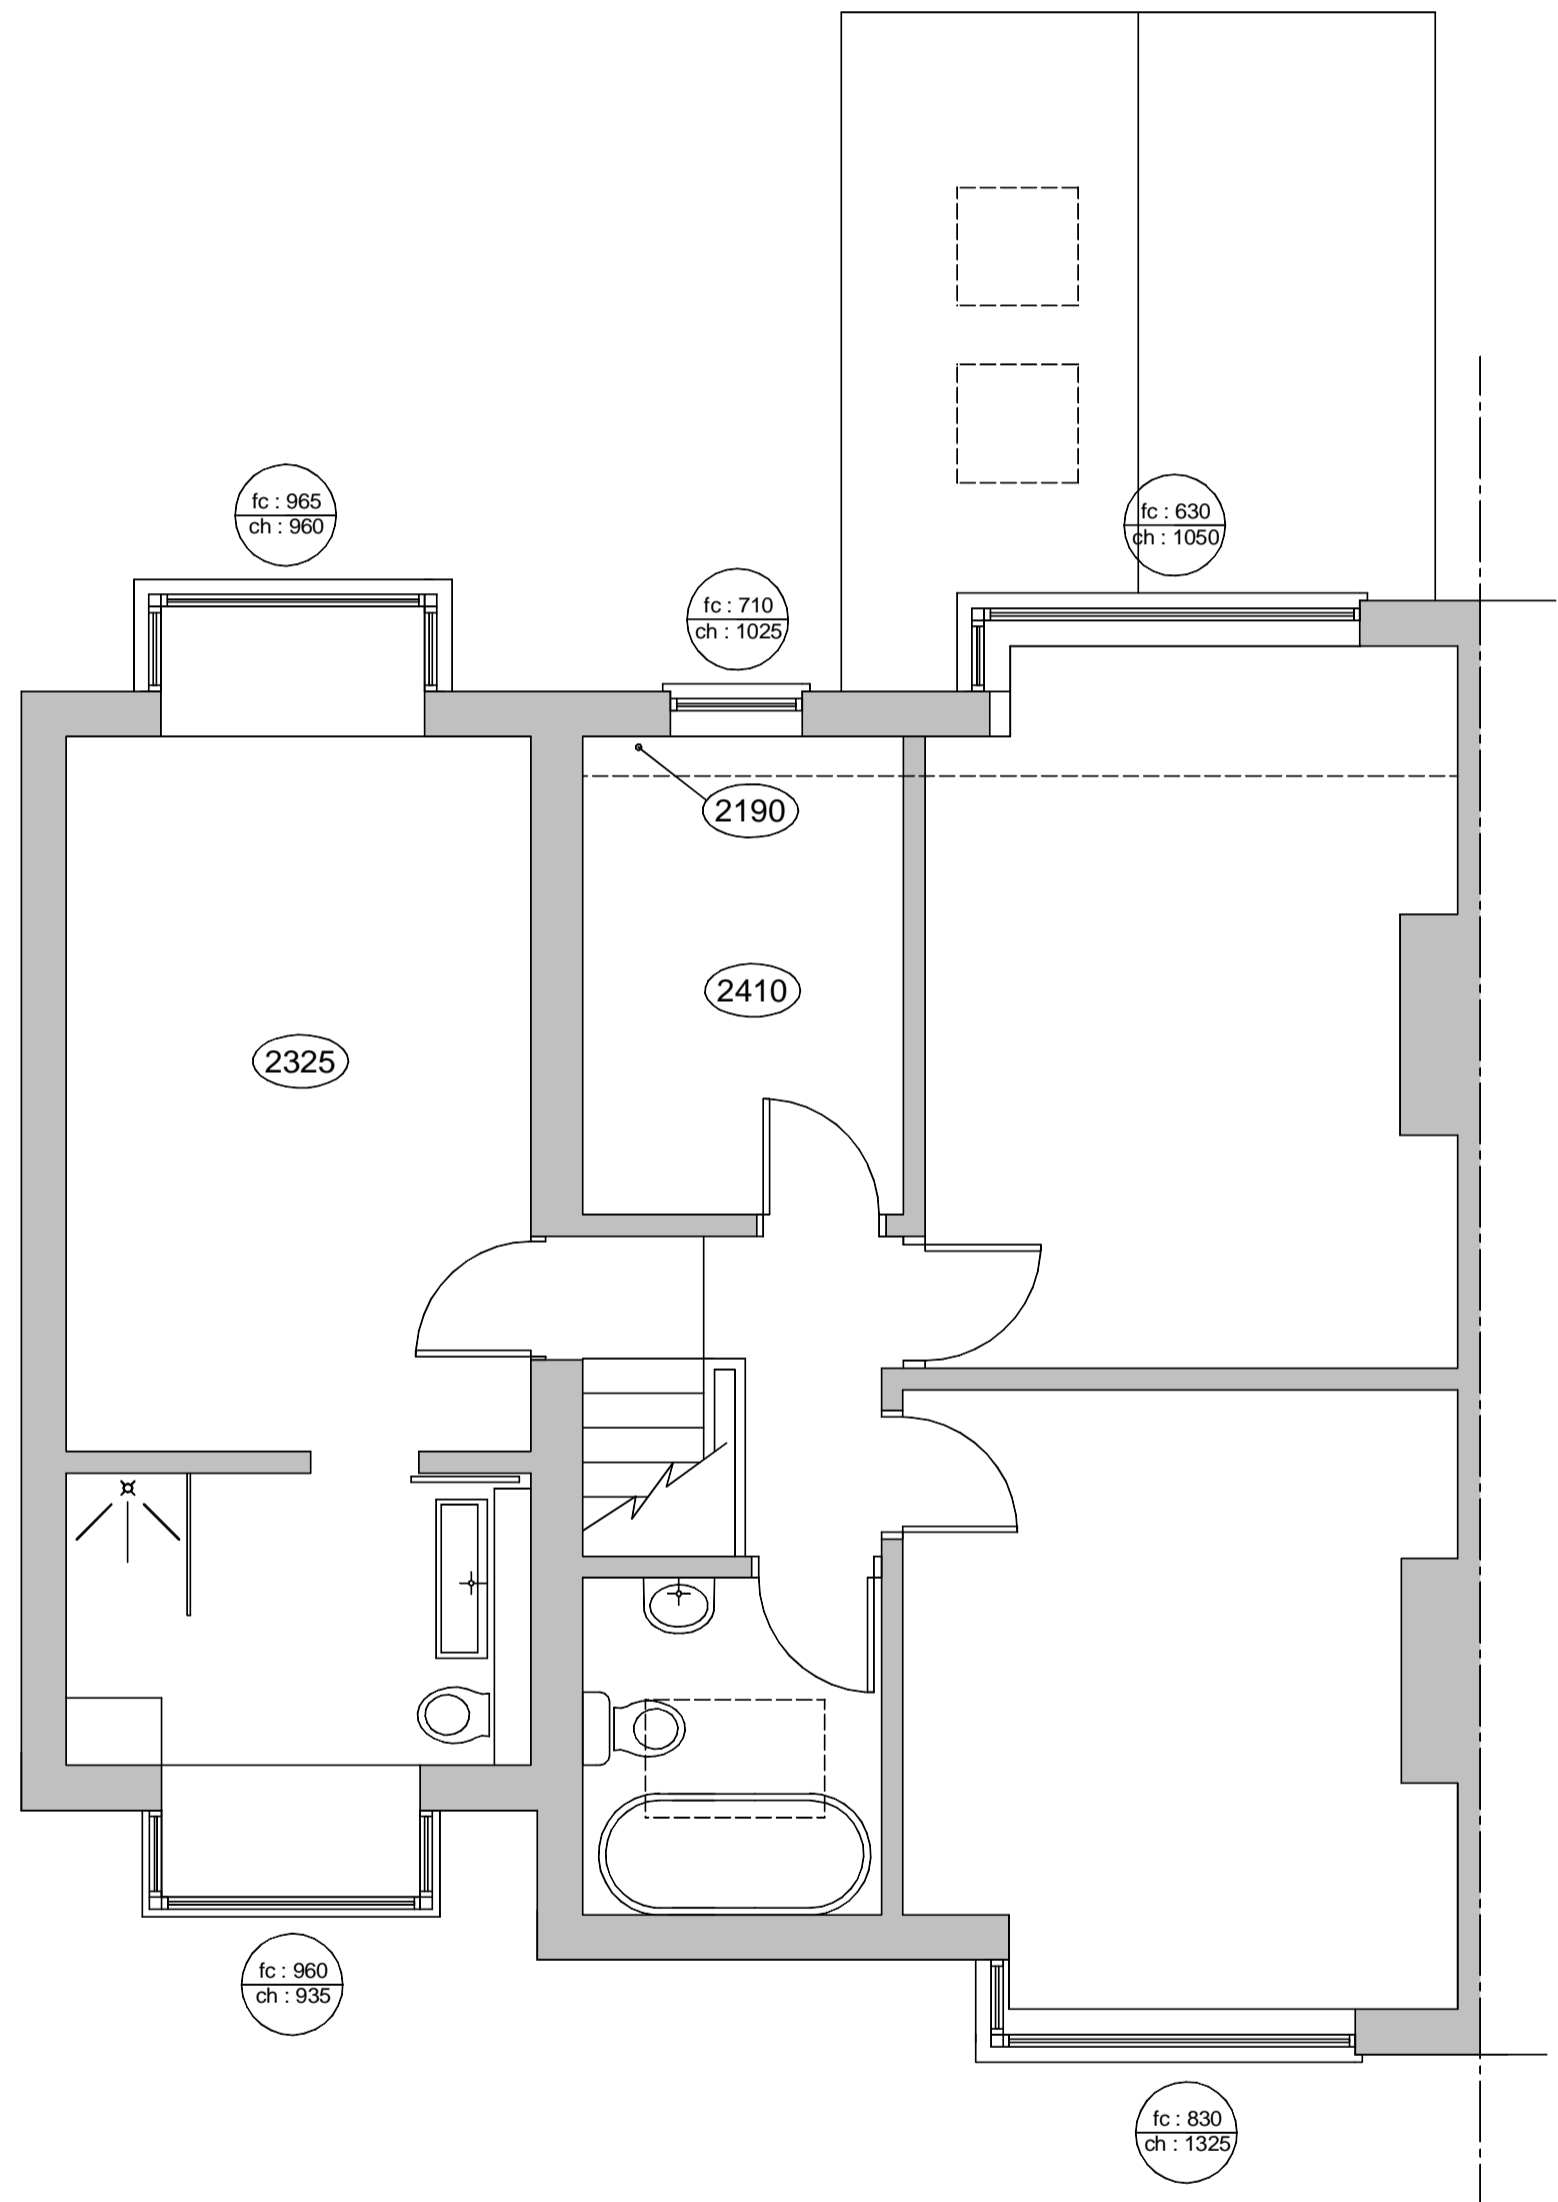

existing first floor plan

a: title of drawing amended to please planning 5jan24

CLIENT Mr & Mrs D Higham		
PROJECT EXTENSION & ALTERATIONS		
LOCATION 10 BRIDLE ROAD WOODFORD		
TITLE EXISTING PLANS & PROPOSED SITE PLAN		
SCALE + PAPER SIZE 1:50 @ A1	DATE NOV '23	DRAWN BY <i>lan</i>
DRAWN 1399	REVISION 1	REVIEWER a

HEATON DESIGN LTD  
ARCHITECTURAL DESIGN

153 WOODSMOOR LANE  
WOODSMOOR  
STOCKPORT  
CHESHIRE  
SK3 8TH

PHONE + FAX  
0161 - 456 7766

MOBILE  
07973 - 208126

EMAIL  
info@heatondesign.com