





existing front elevation

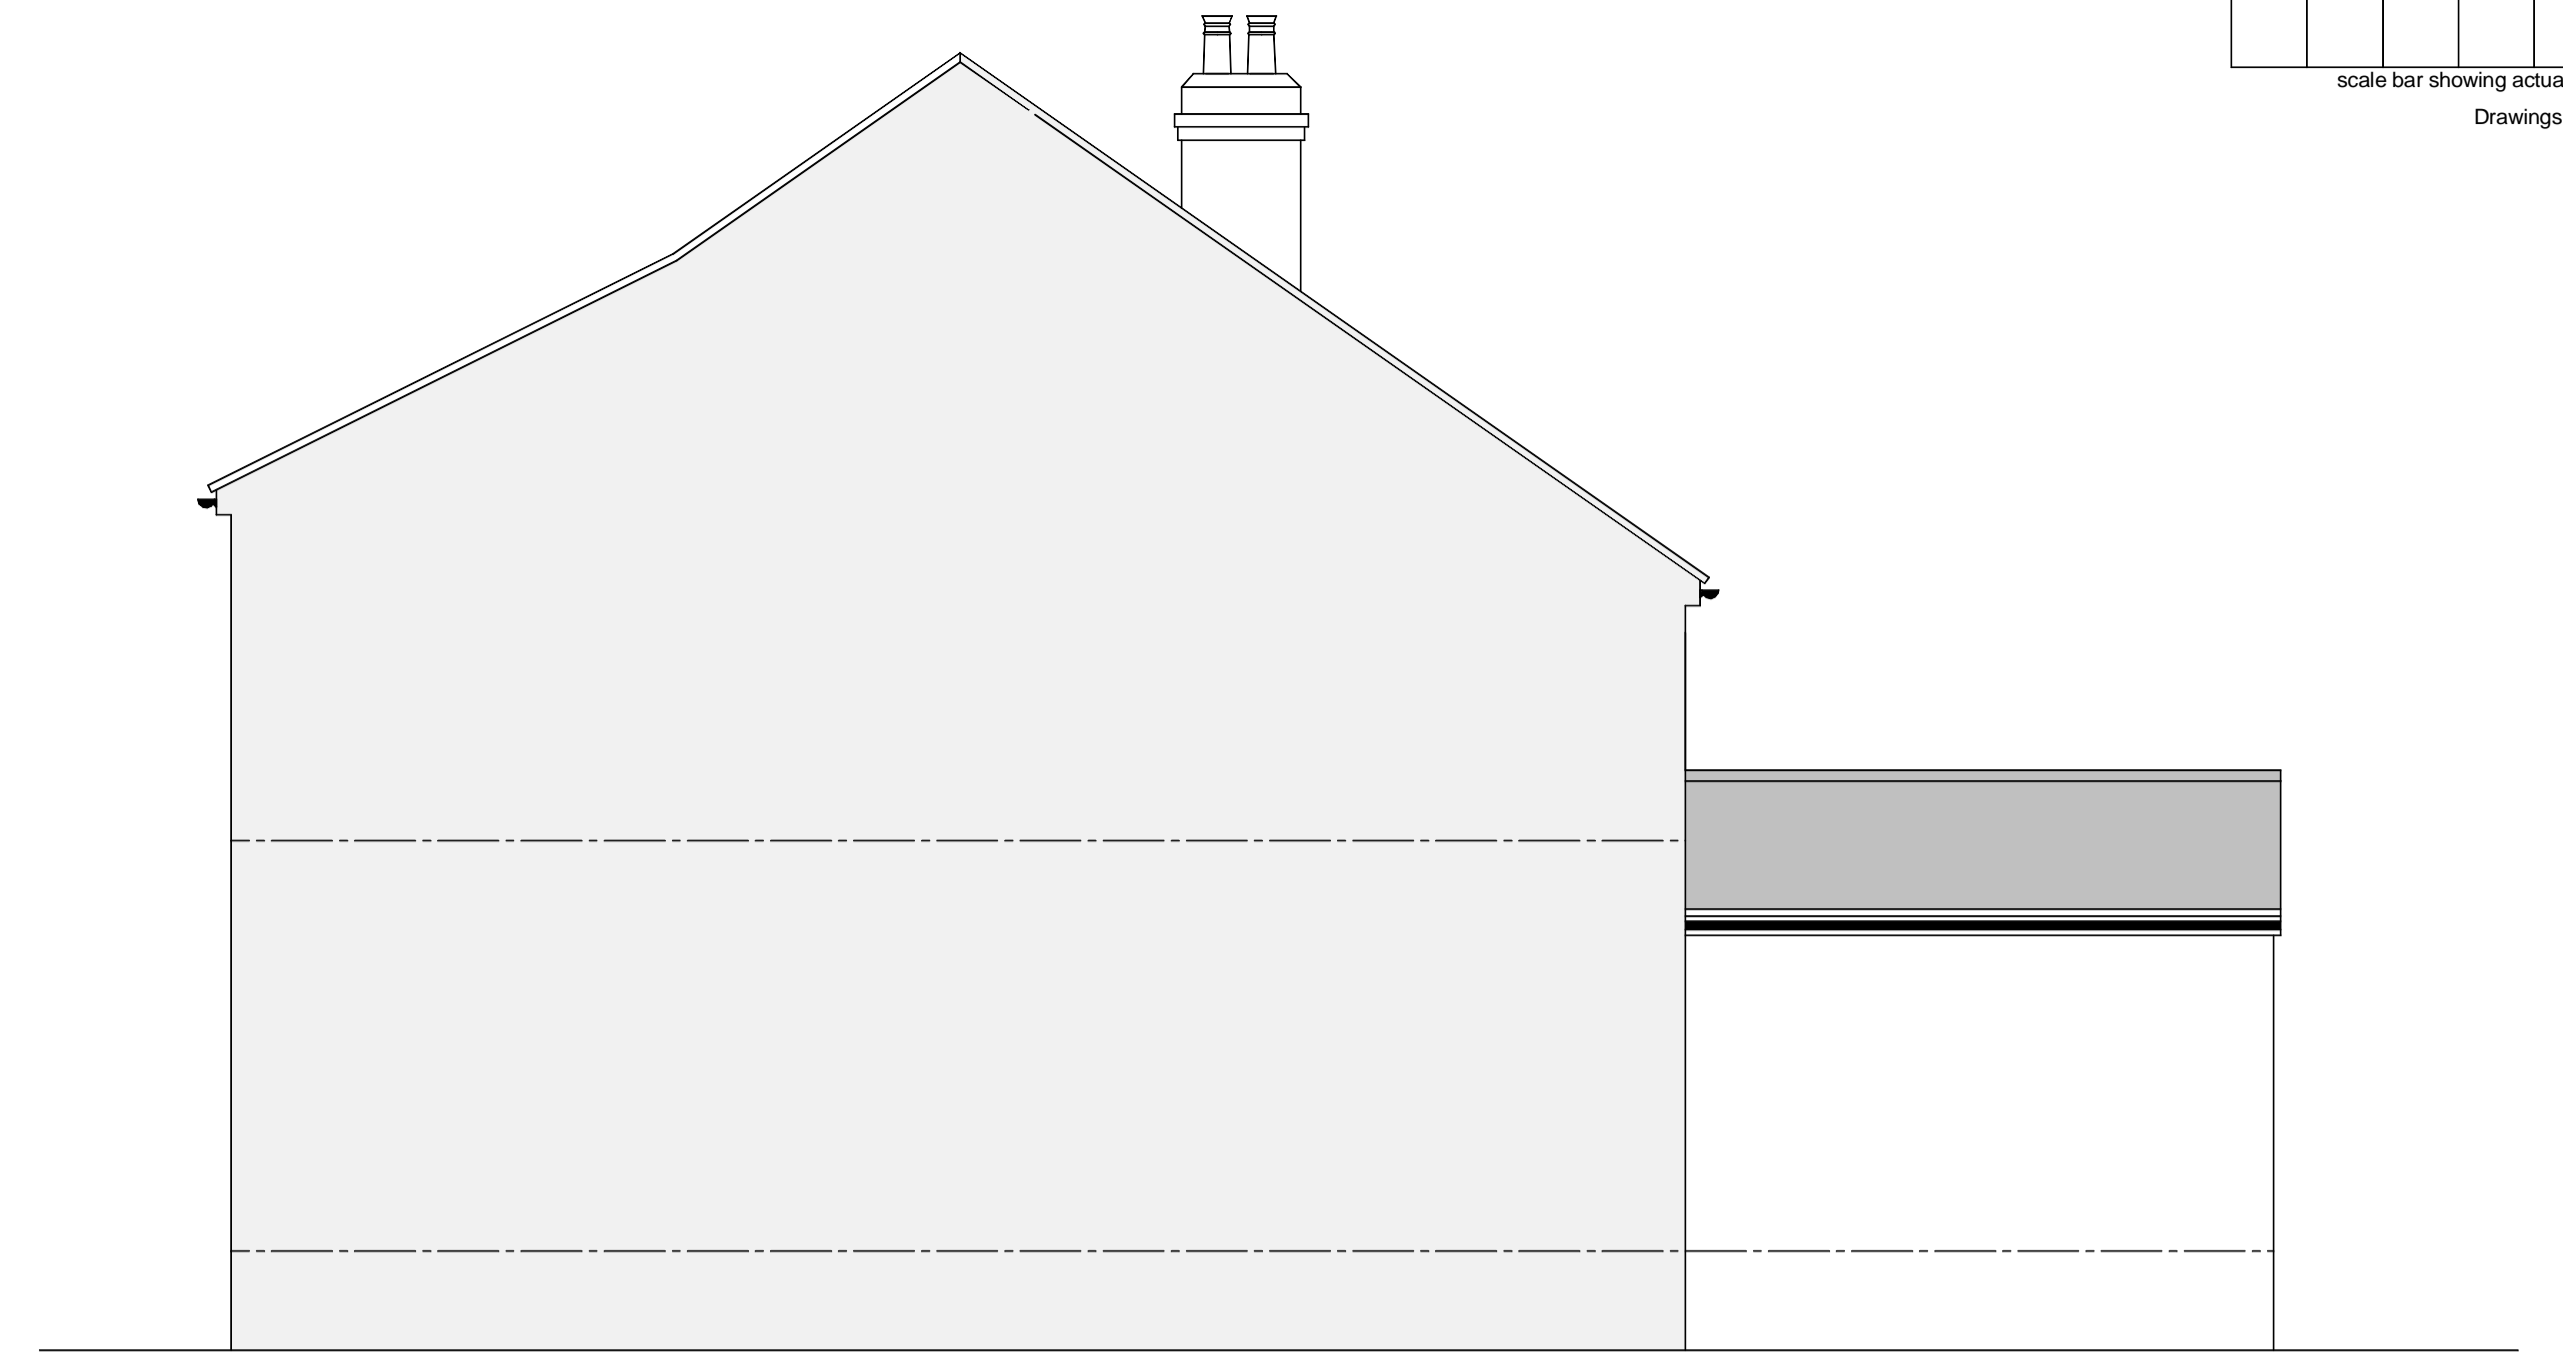

existing side elevation



existing rear elevation

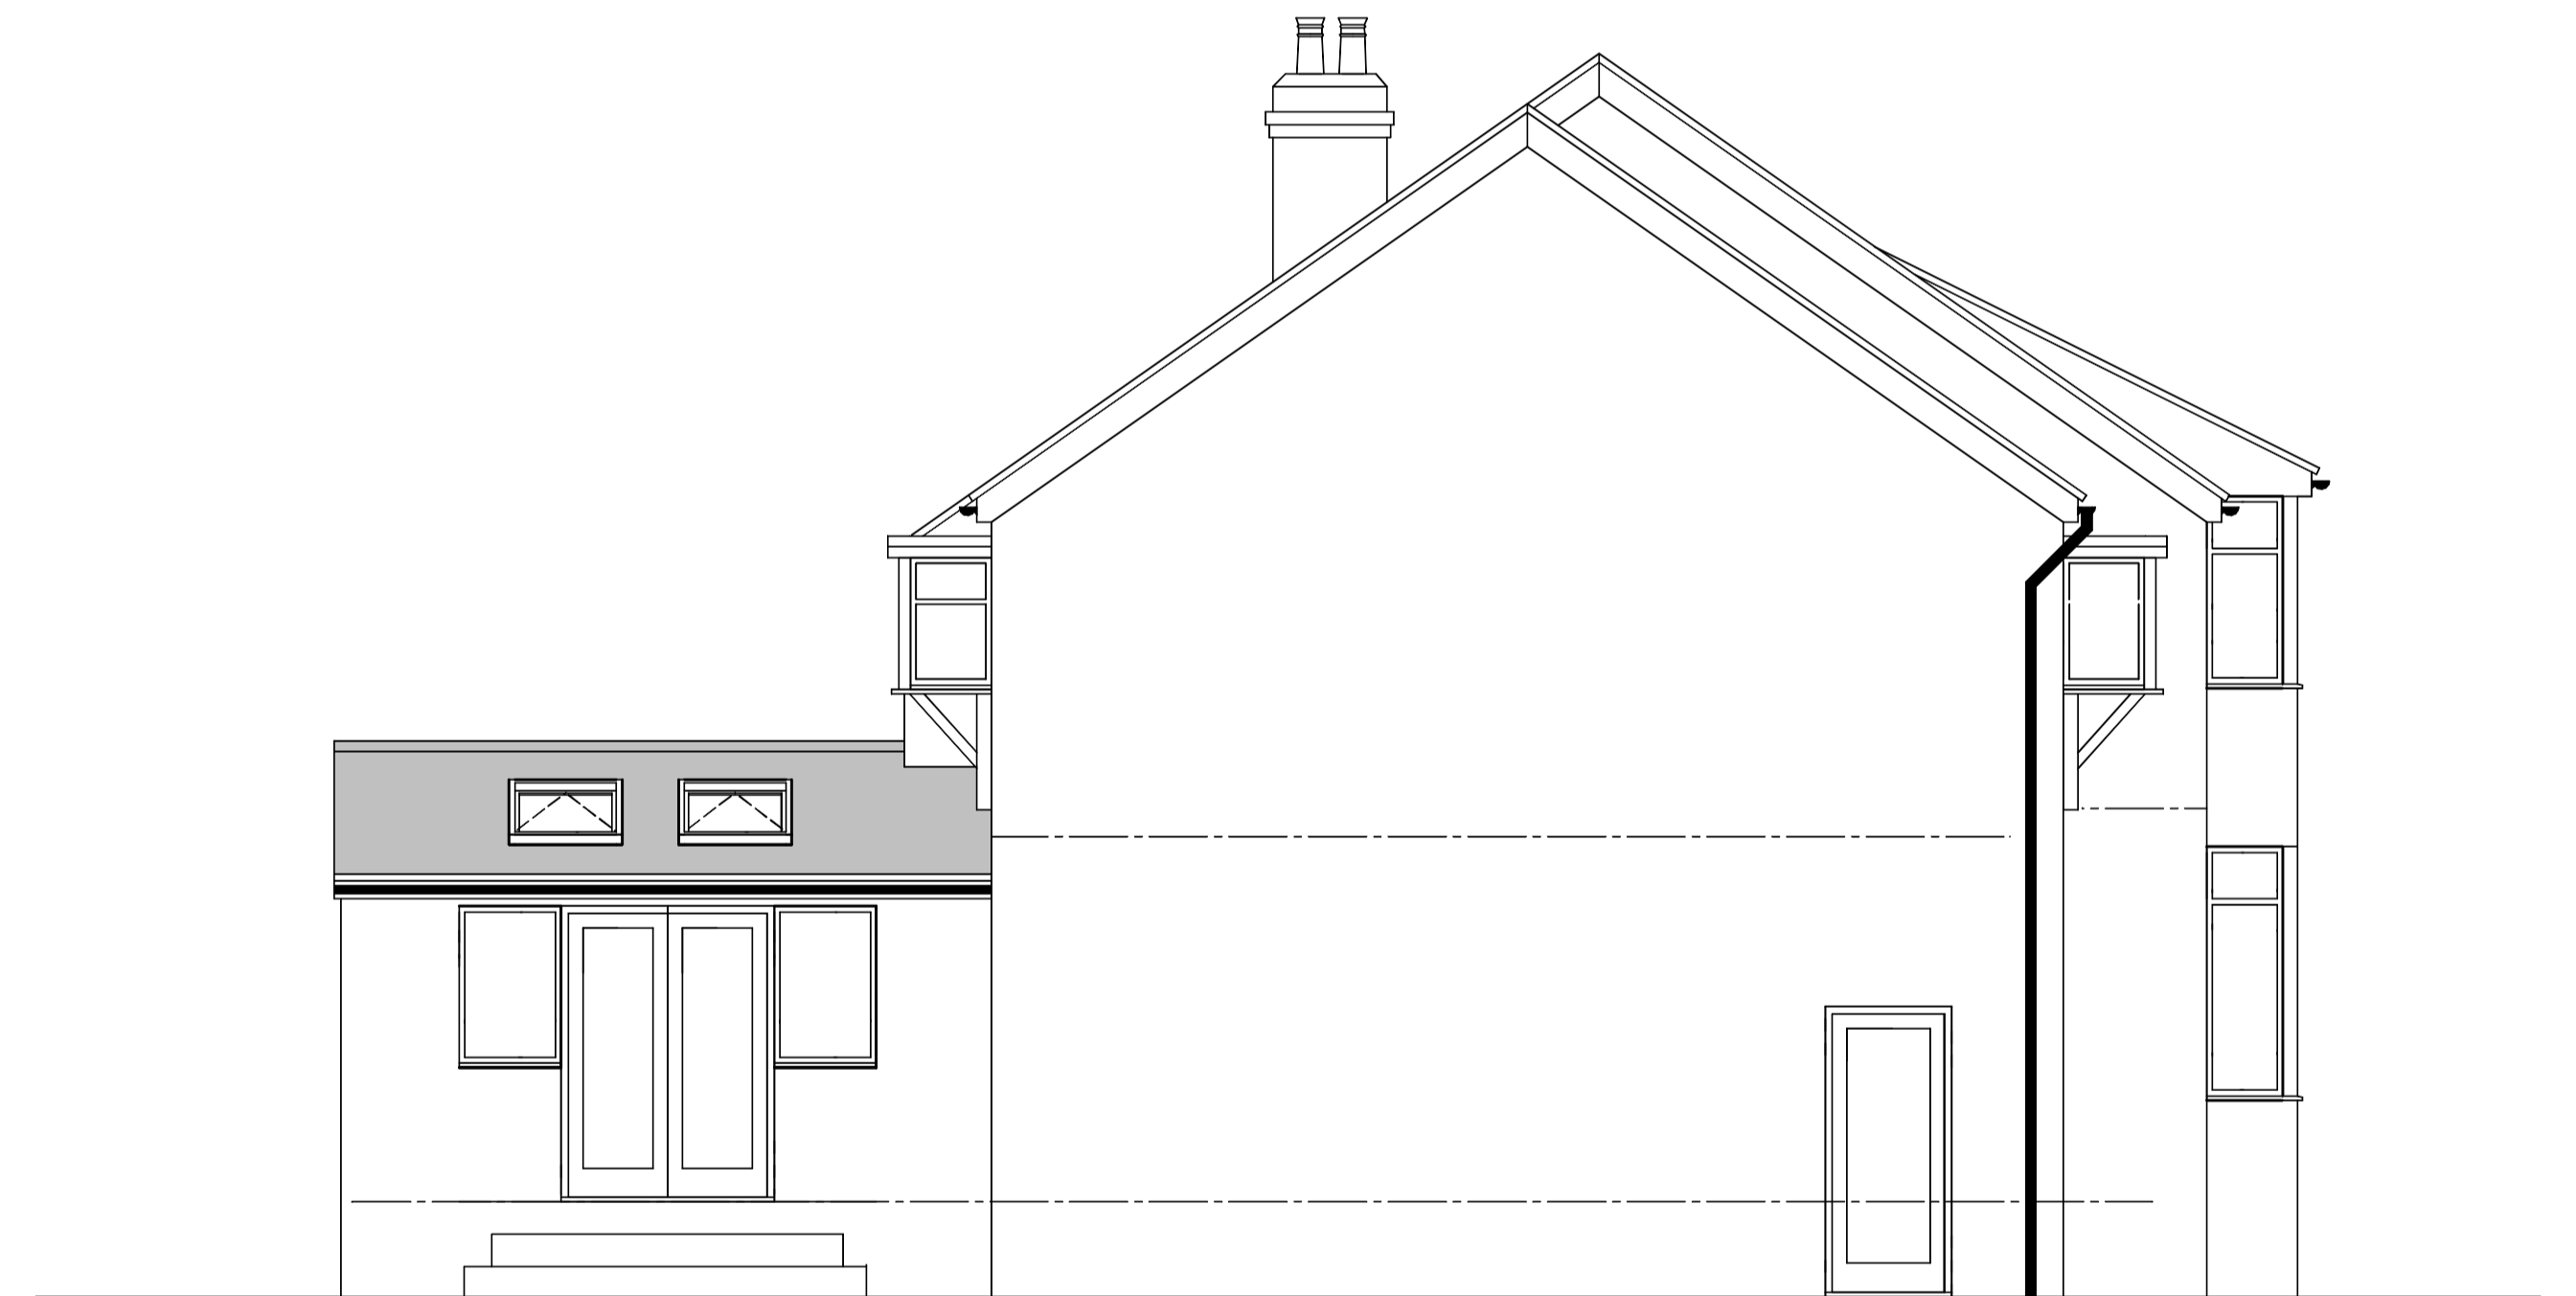

existing side elevation

CLIENT Mr & Mrs D Higham		
PROJECT EXTENSION & ALTERATIONS		
LOCATION 10 BRIDLE ROAD WOODFORD		
TITLE EXISTING ELEVATIONS		
SCALE + PAPER SIZE 1:50 @ A1	DATE DEC '23	DRAWN BY <i>[Signature]</i>
REF NO 1399	DRAWING NO 2	REVISION

HEATON DESIGN LTD
 ARCHITECTURAL DESIGN

153
 WOODSMOOR LANE
 STOCKPORT
 CHESHIRE
 SK3 8TH
 PHONE + FAX
 0161 - 456 7766
 MOBILE
 07973 - 208126
 EMAIL
 info@heatondesign.com