



block plan

1:500

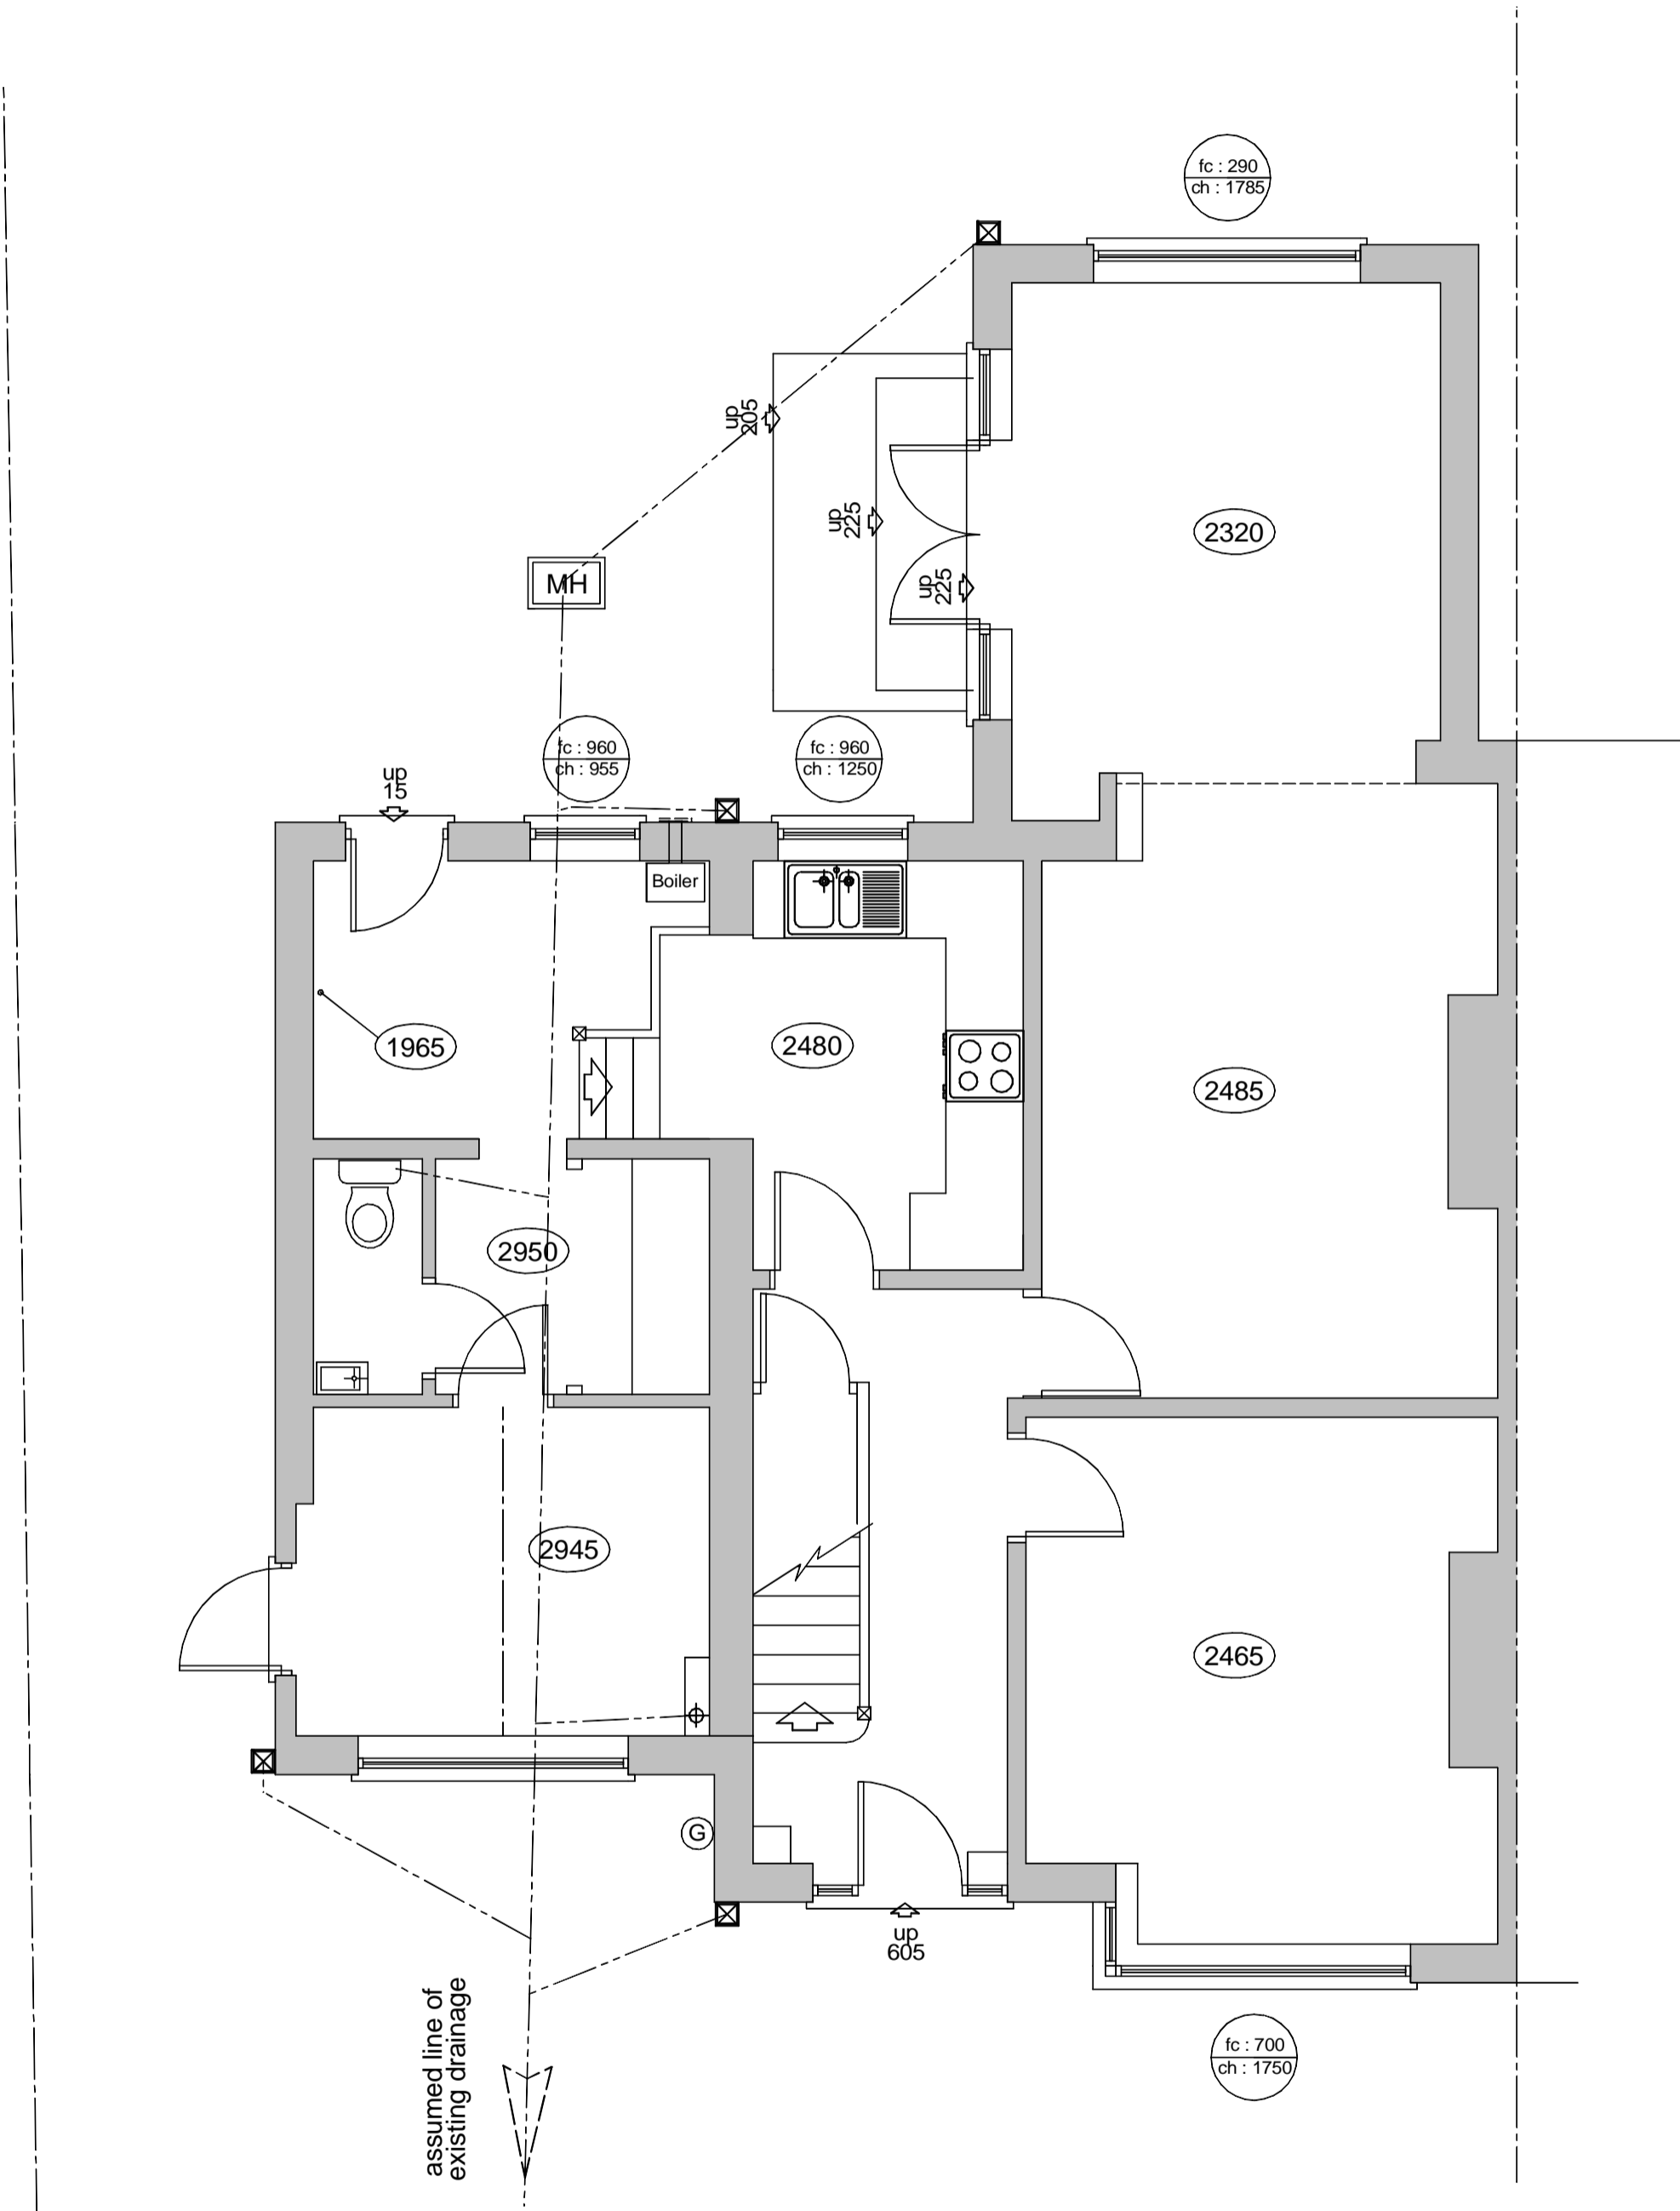

existing ground floor plan

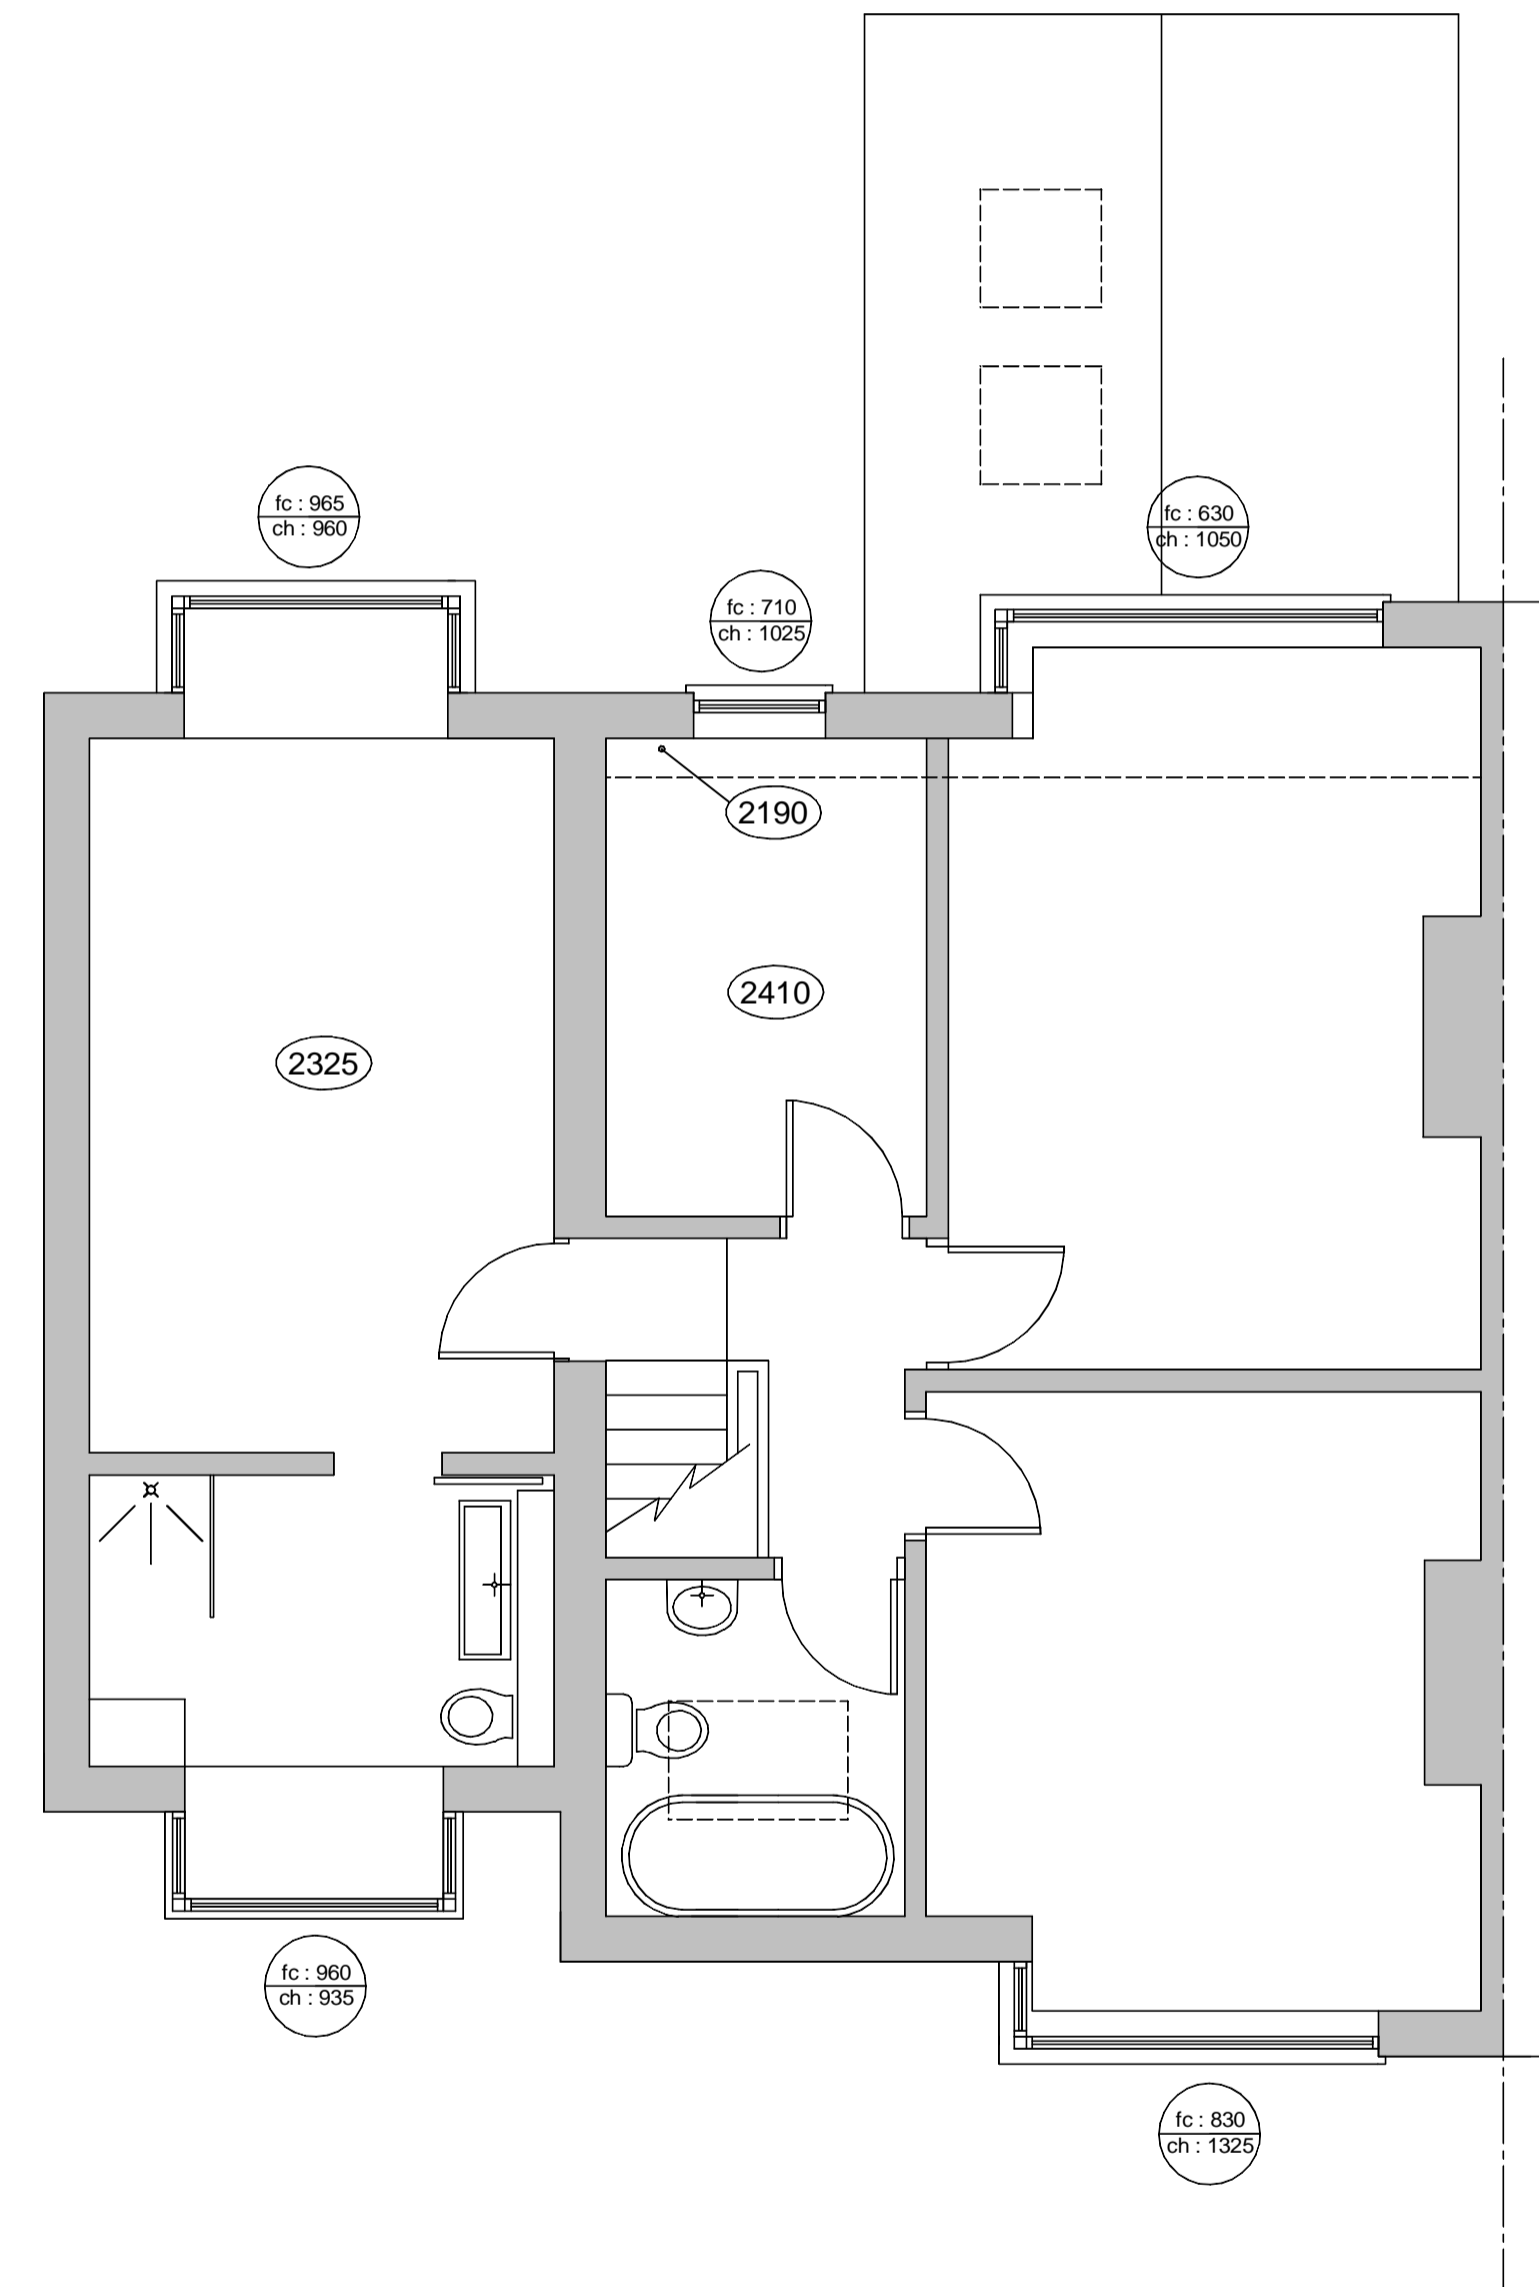

existing first floor plan

CLIENT Mr & Mrs D Higham		
PROJECT EXTENSION & ALTERATIONS		
LOCATION 10 BRIDLE ROAD WOODFORD		
TITLE EXISTING PLANS		
SCALE + PAPER SIZE 1:50 @ A1	DATE NOV '23	DRAWN BY <i>lan</i>
DRAWN 1399	DATE 1	REVISION

HEATON DESIGN LTD
ARCHITECTURAL DESIGN

153 WOODSMOOR LANE
 WOODSMOOR
 STOCKPORT
 CHESHIRE
 SK3 8TH
 PHONE + FAX
 0161 - 456 7766
 MOBILE
 07973 - 208126
 EMAIL
 info@heatondesign.com