


CLIENT
SITE
PROJECT

Mr & Mrs Novoth
Weir Cottage Whitminster GL2 7PN
Extension / Alterations



DRAWING TITLE
DRAWING NUMBER

Site Plans
1302.01

SCALES / PAPER SIZE 1 : 100 or as noted @ A3
DATE March. 2022
REVISION DESCRIPTION

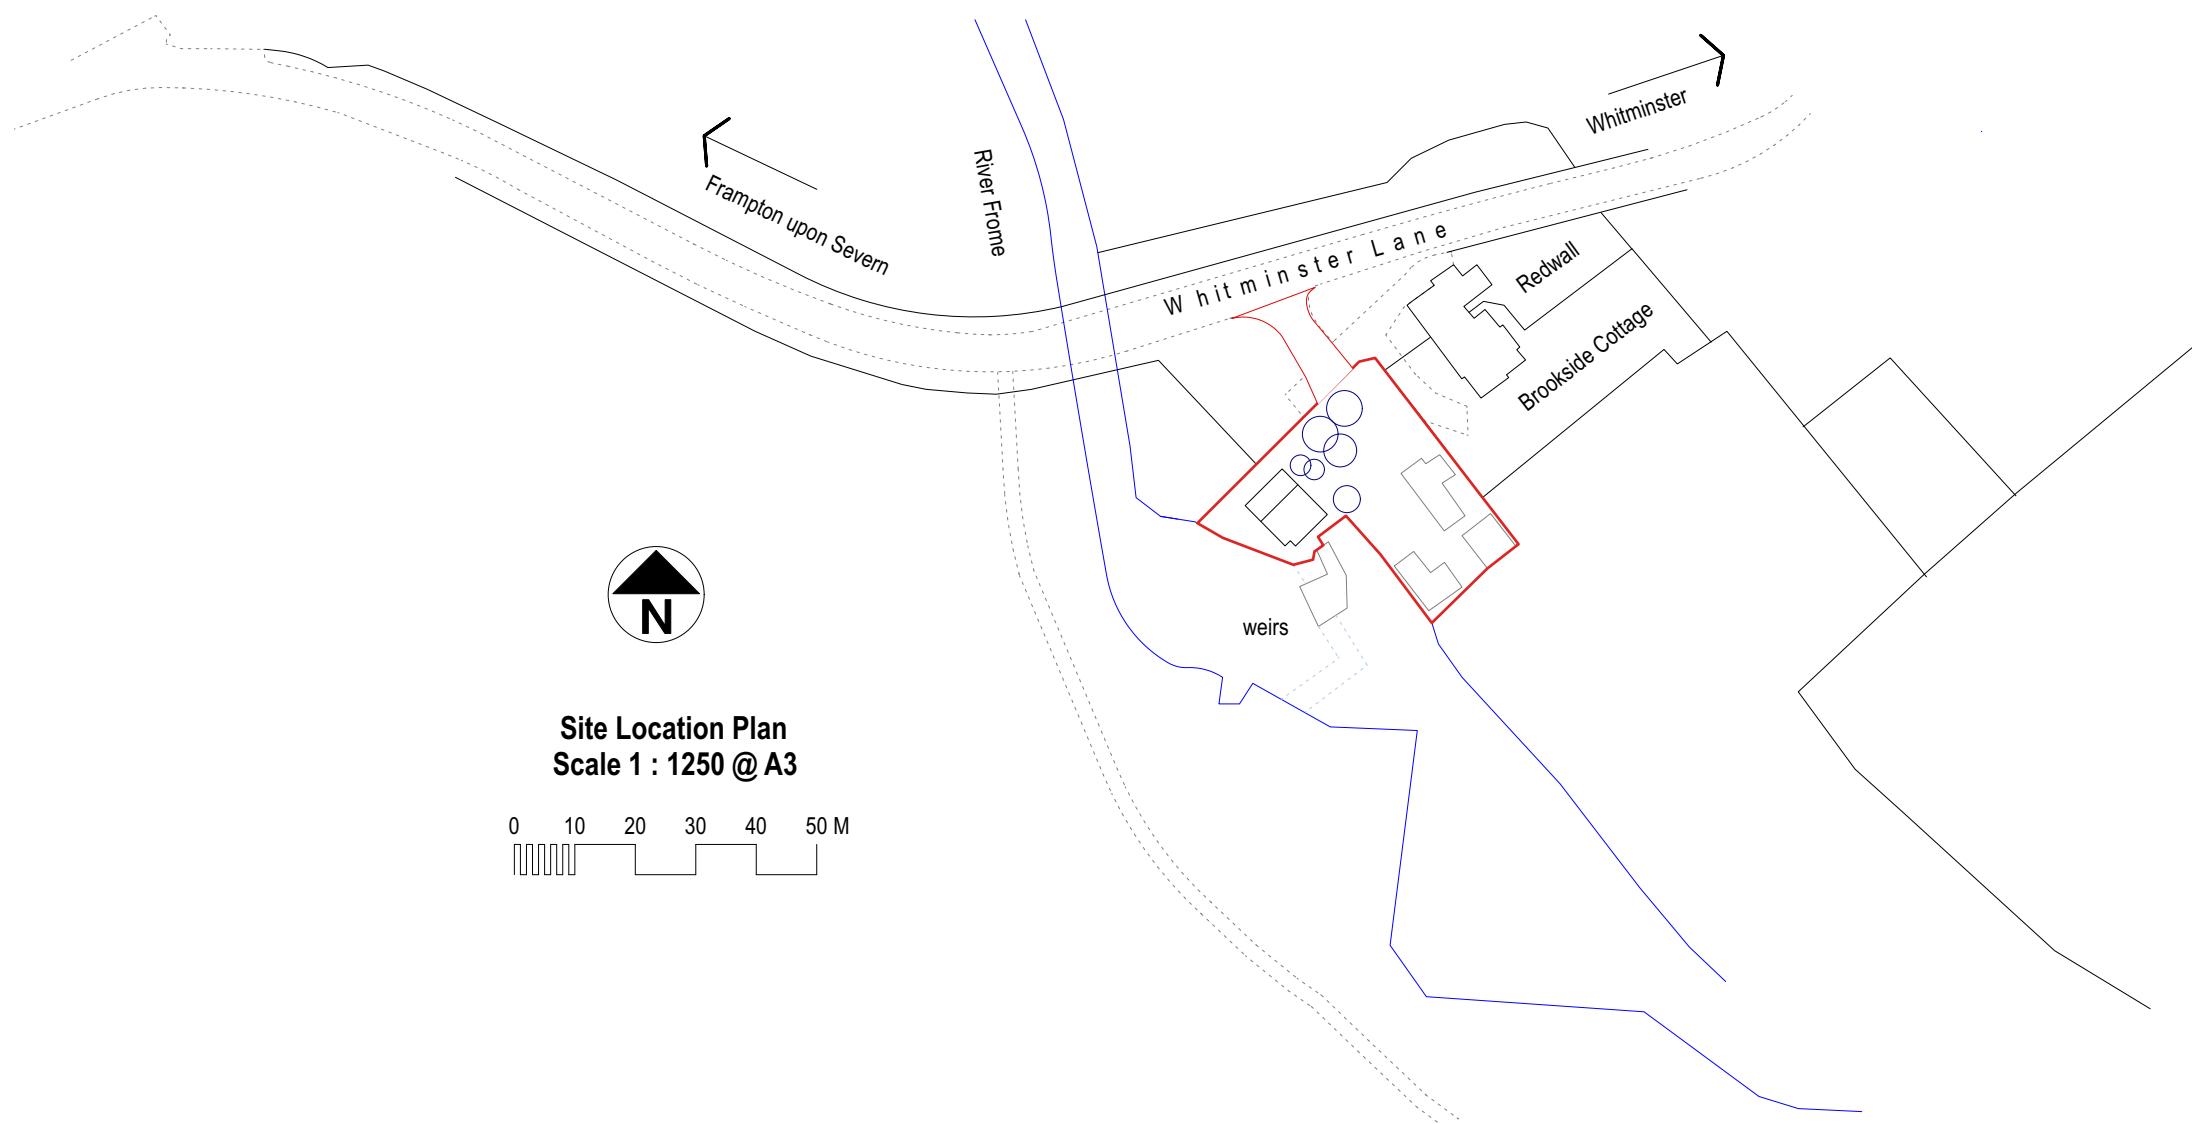

Site Location Plan
Scale 1 : 1250 @ A3

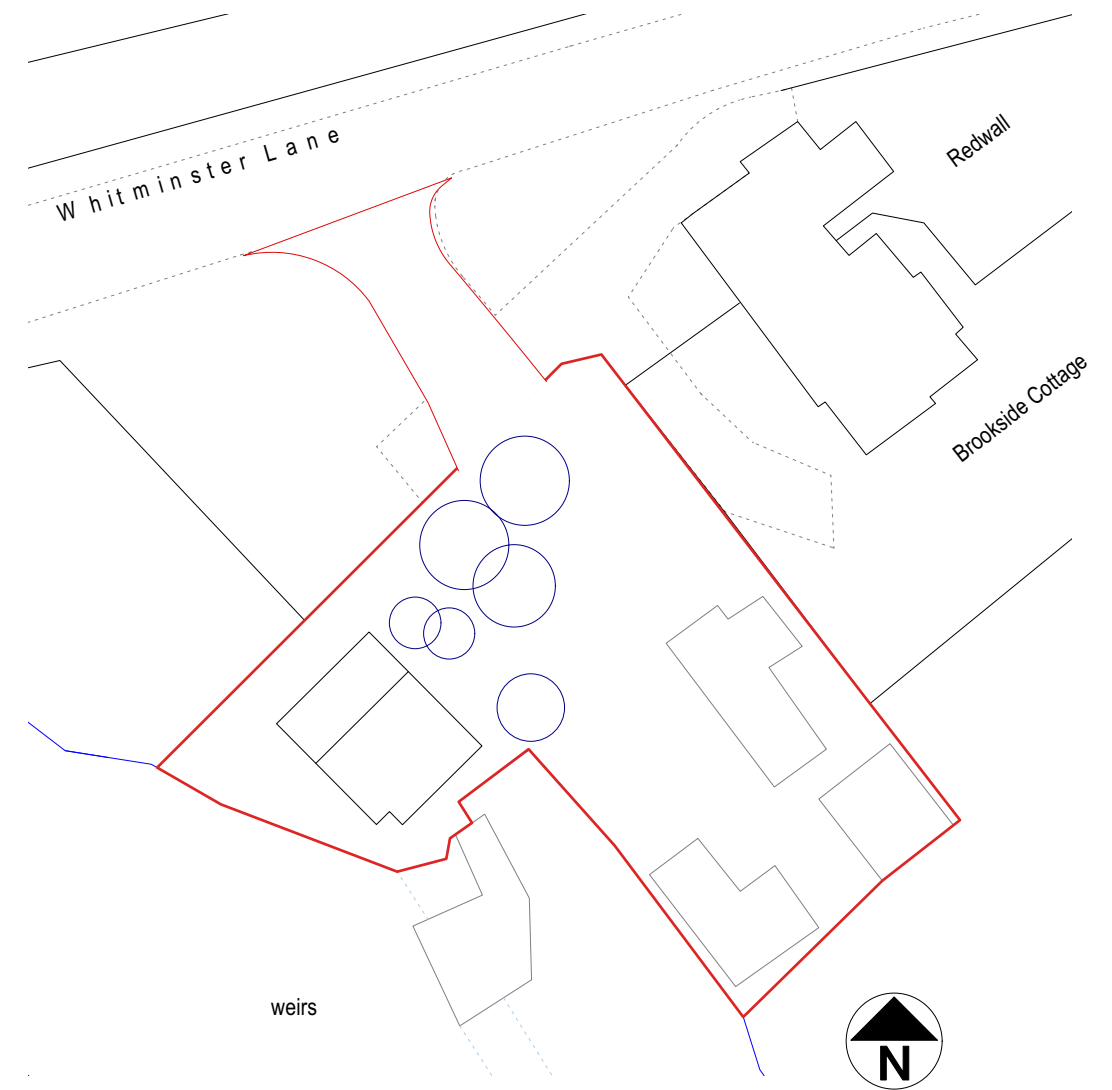 

Block Plan as Existing
Scale 1 : 500 @ A3