


This drawing is to be read in conjunction with all related drawings. Do not scale from this drawing. All dimensions must be checked and verified on site before commencing any work or producing shop drawings. The originator should be notified of any discrepancy. This drawing is copyright © and remains the property of McNeil Beechey O'Neil LLP.


1:5	100/500
1:25	100/500
1:50	100/500
1:100	100/500
1:200	100/500
1:500	100/500
1:1250	100/500

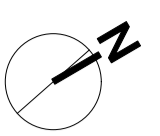


1 South East (Front Elevation)  
Scale: 1:100




2 North West (Rear) Elevation  
Scale: 1:100

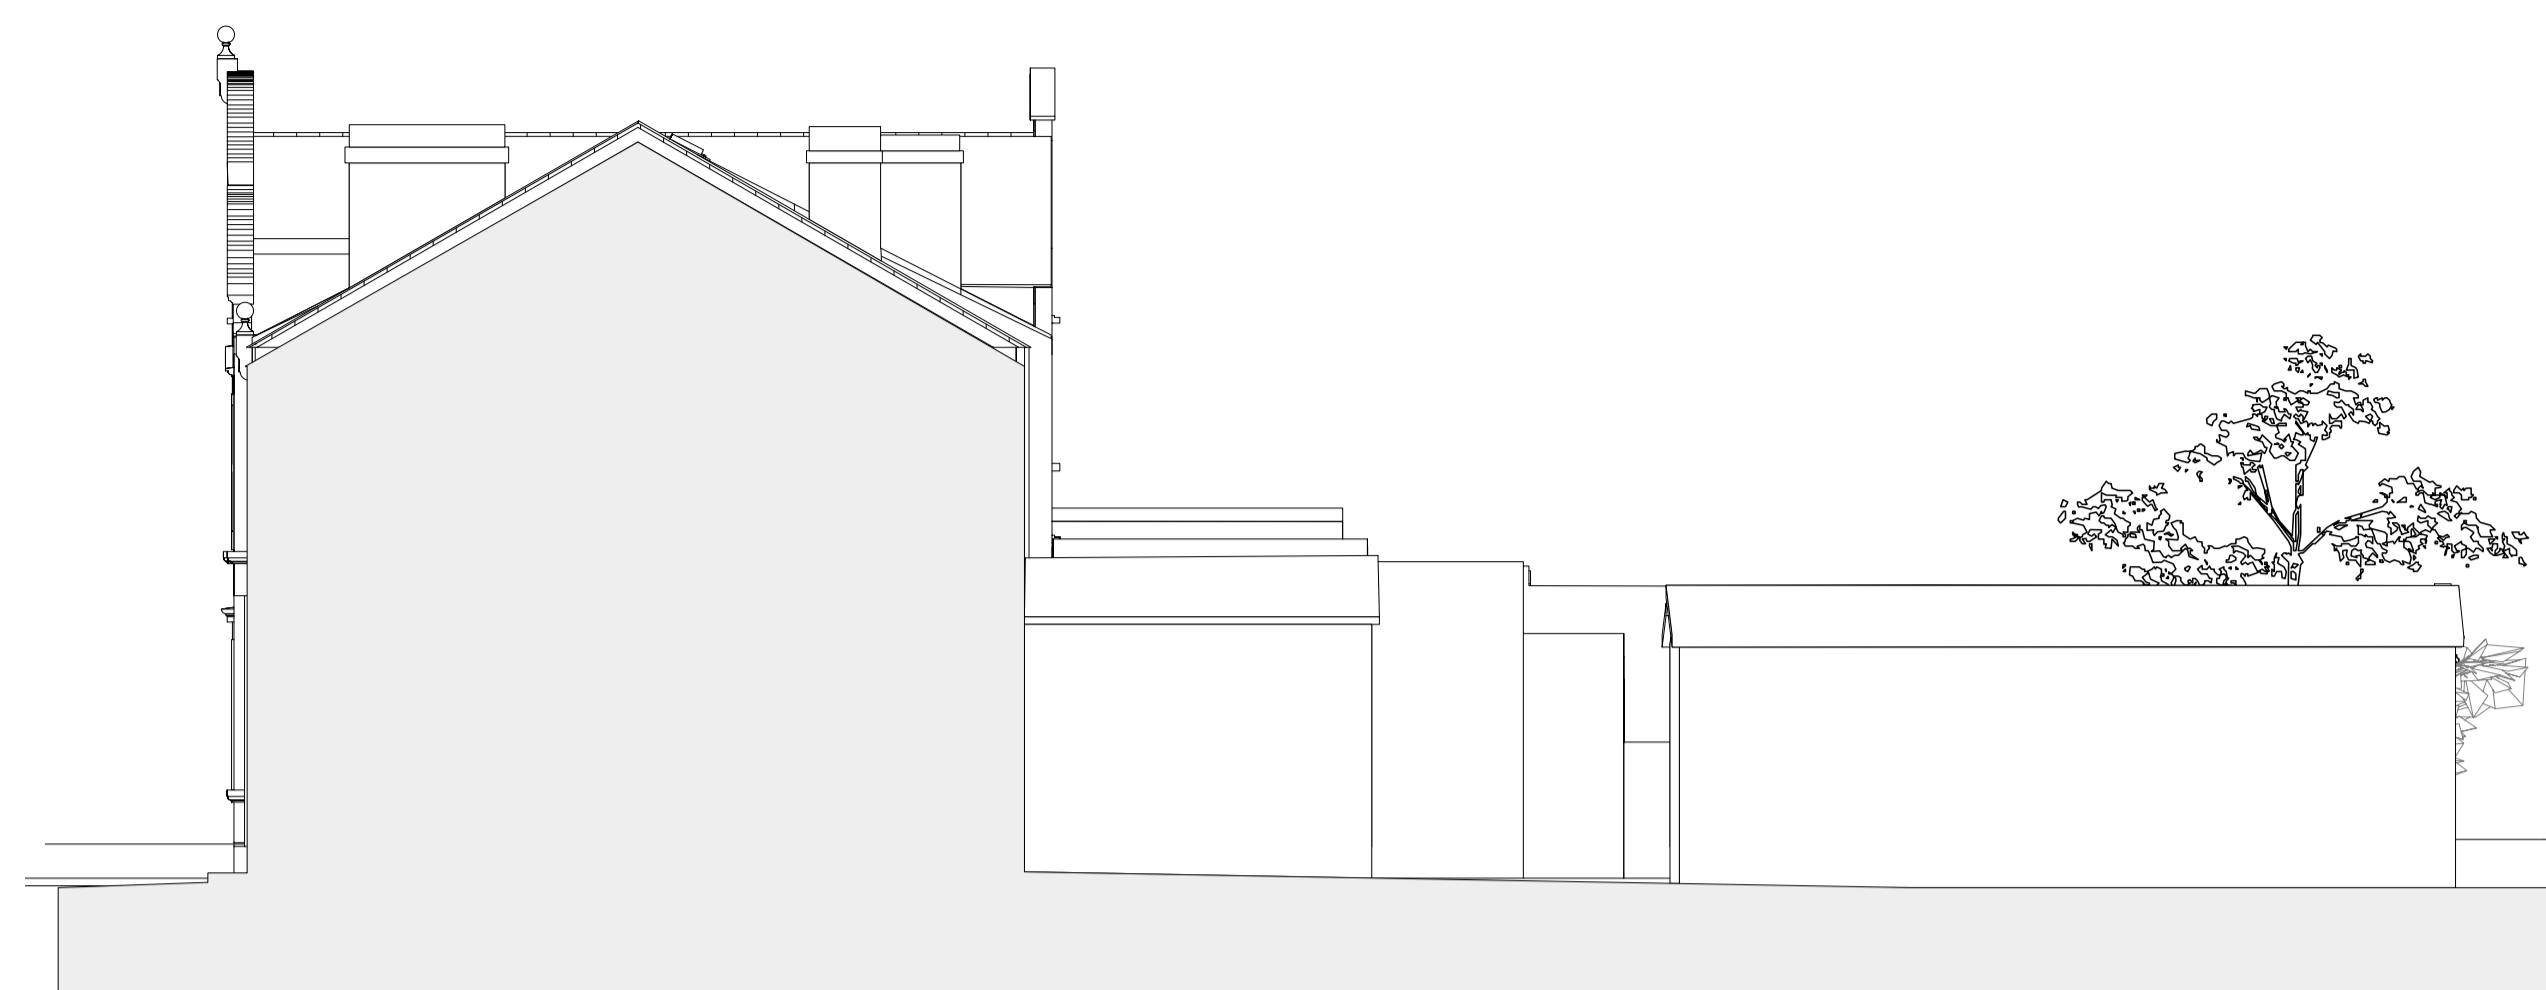


3 North East (Sectional) Elevation  
Scale: 1:100

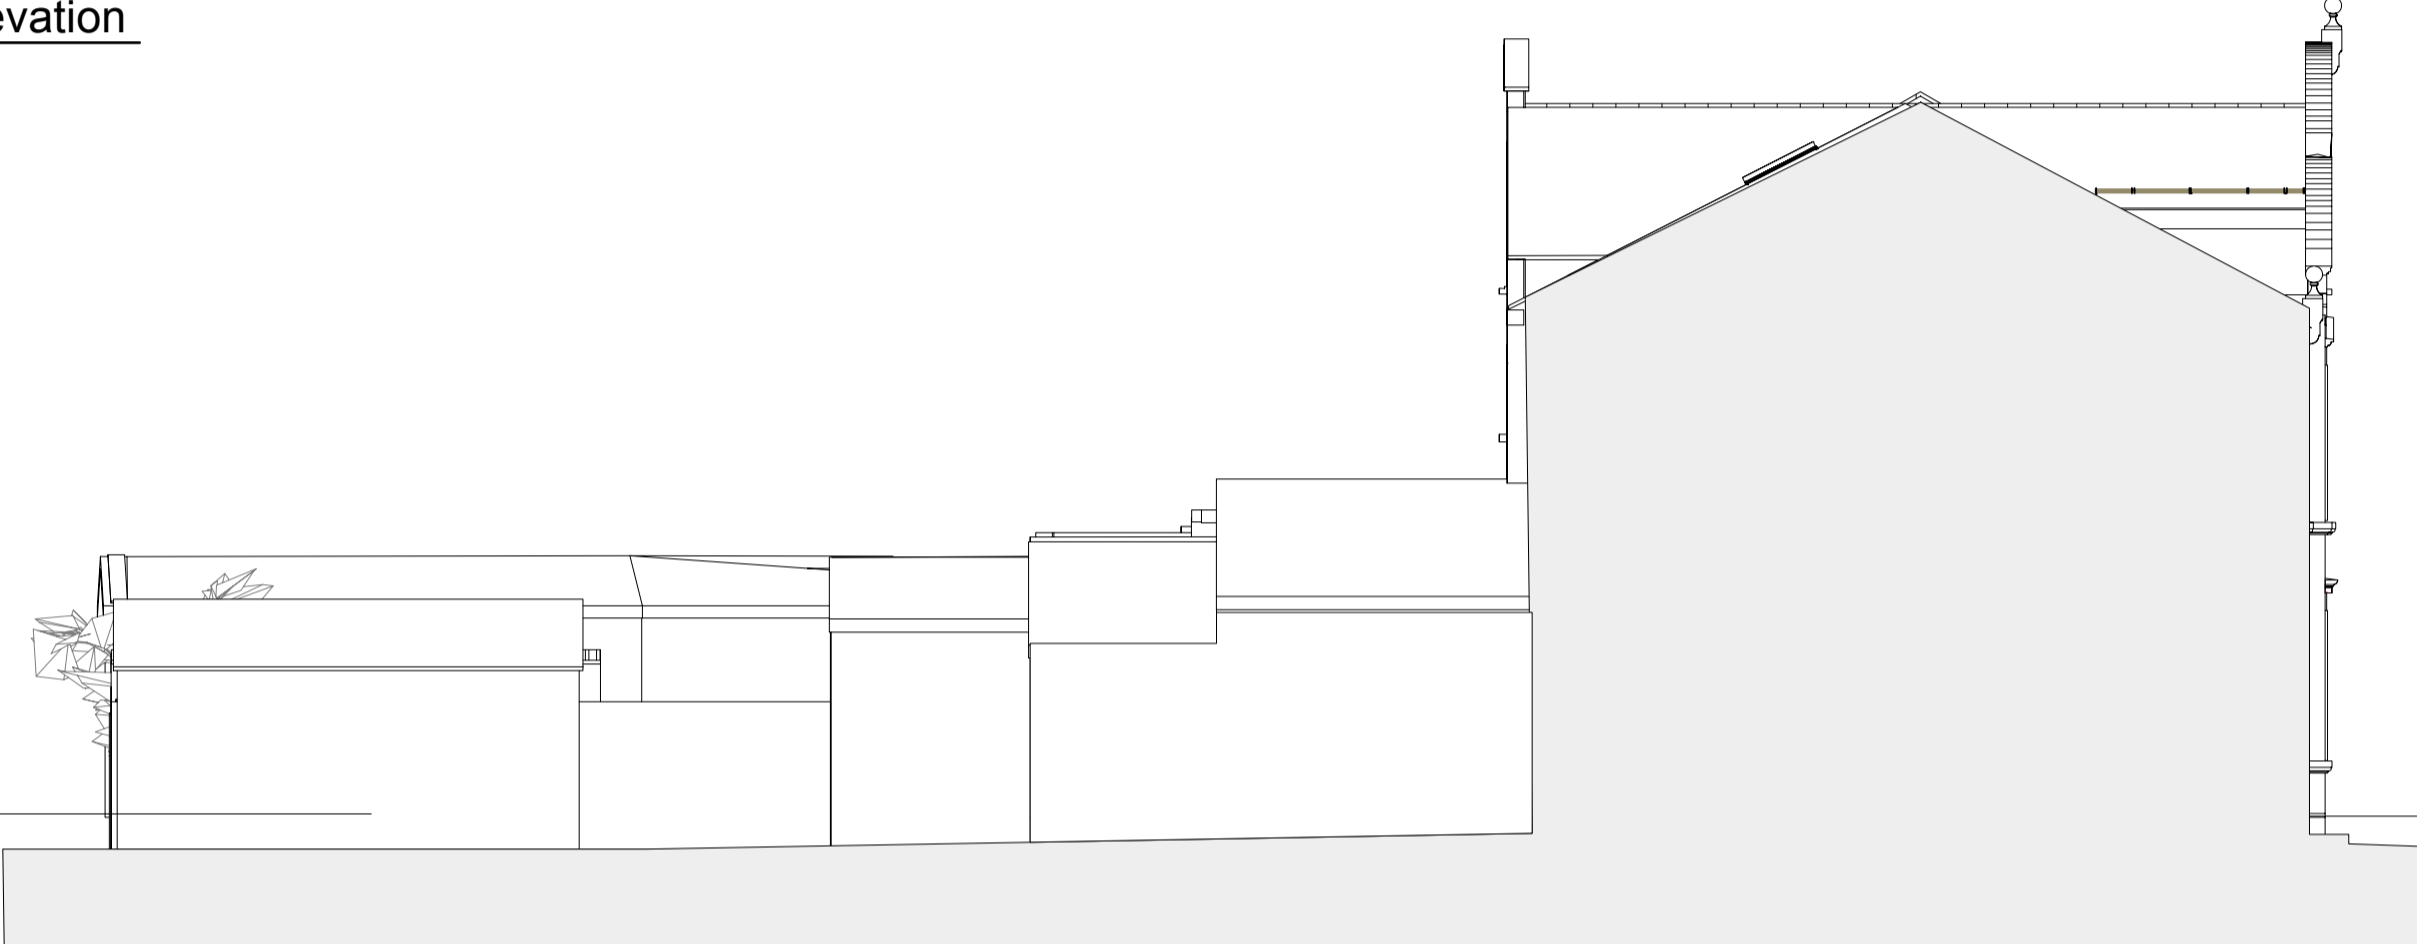


4 South West (Sectional) Elevation  
Scale: 1:100

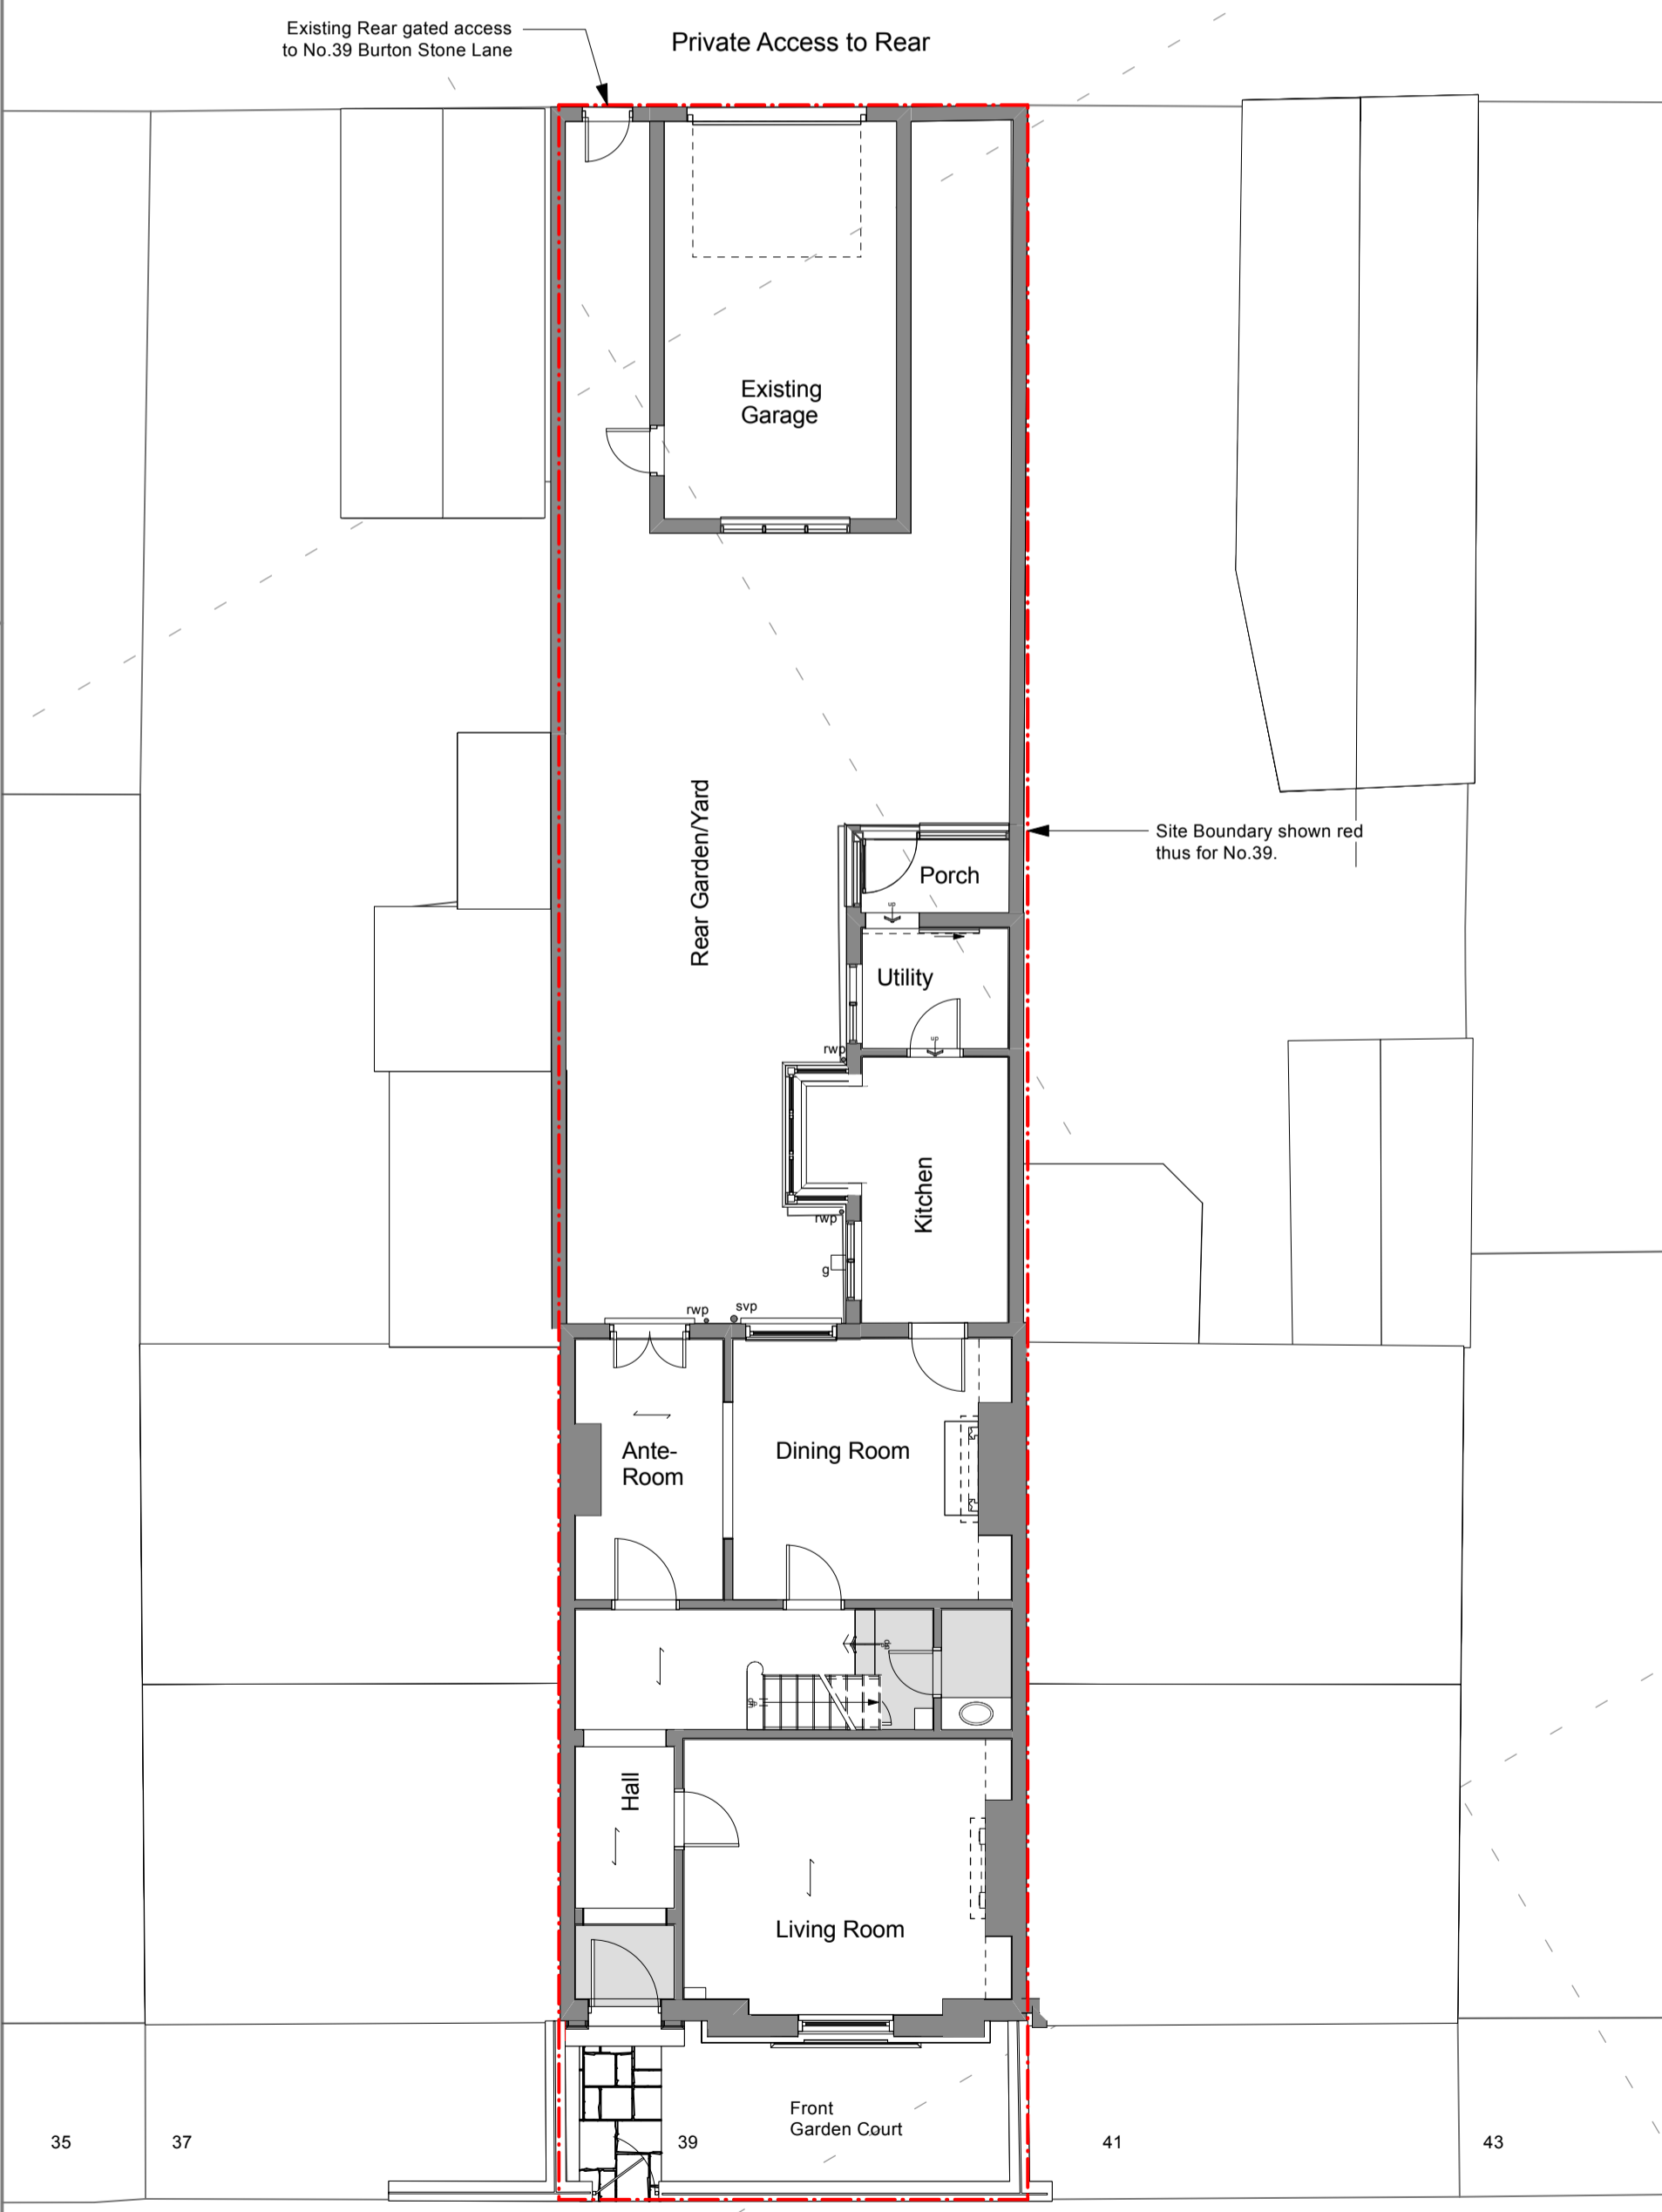

GF Ground Floor Plan Existing  
Scale: 1:100

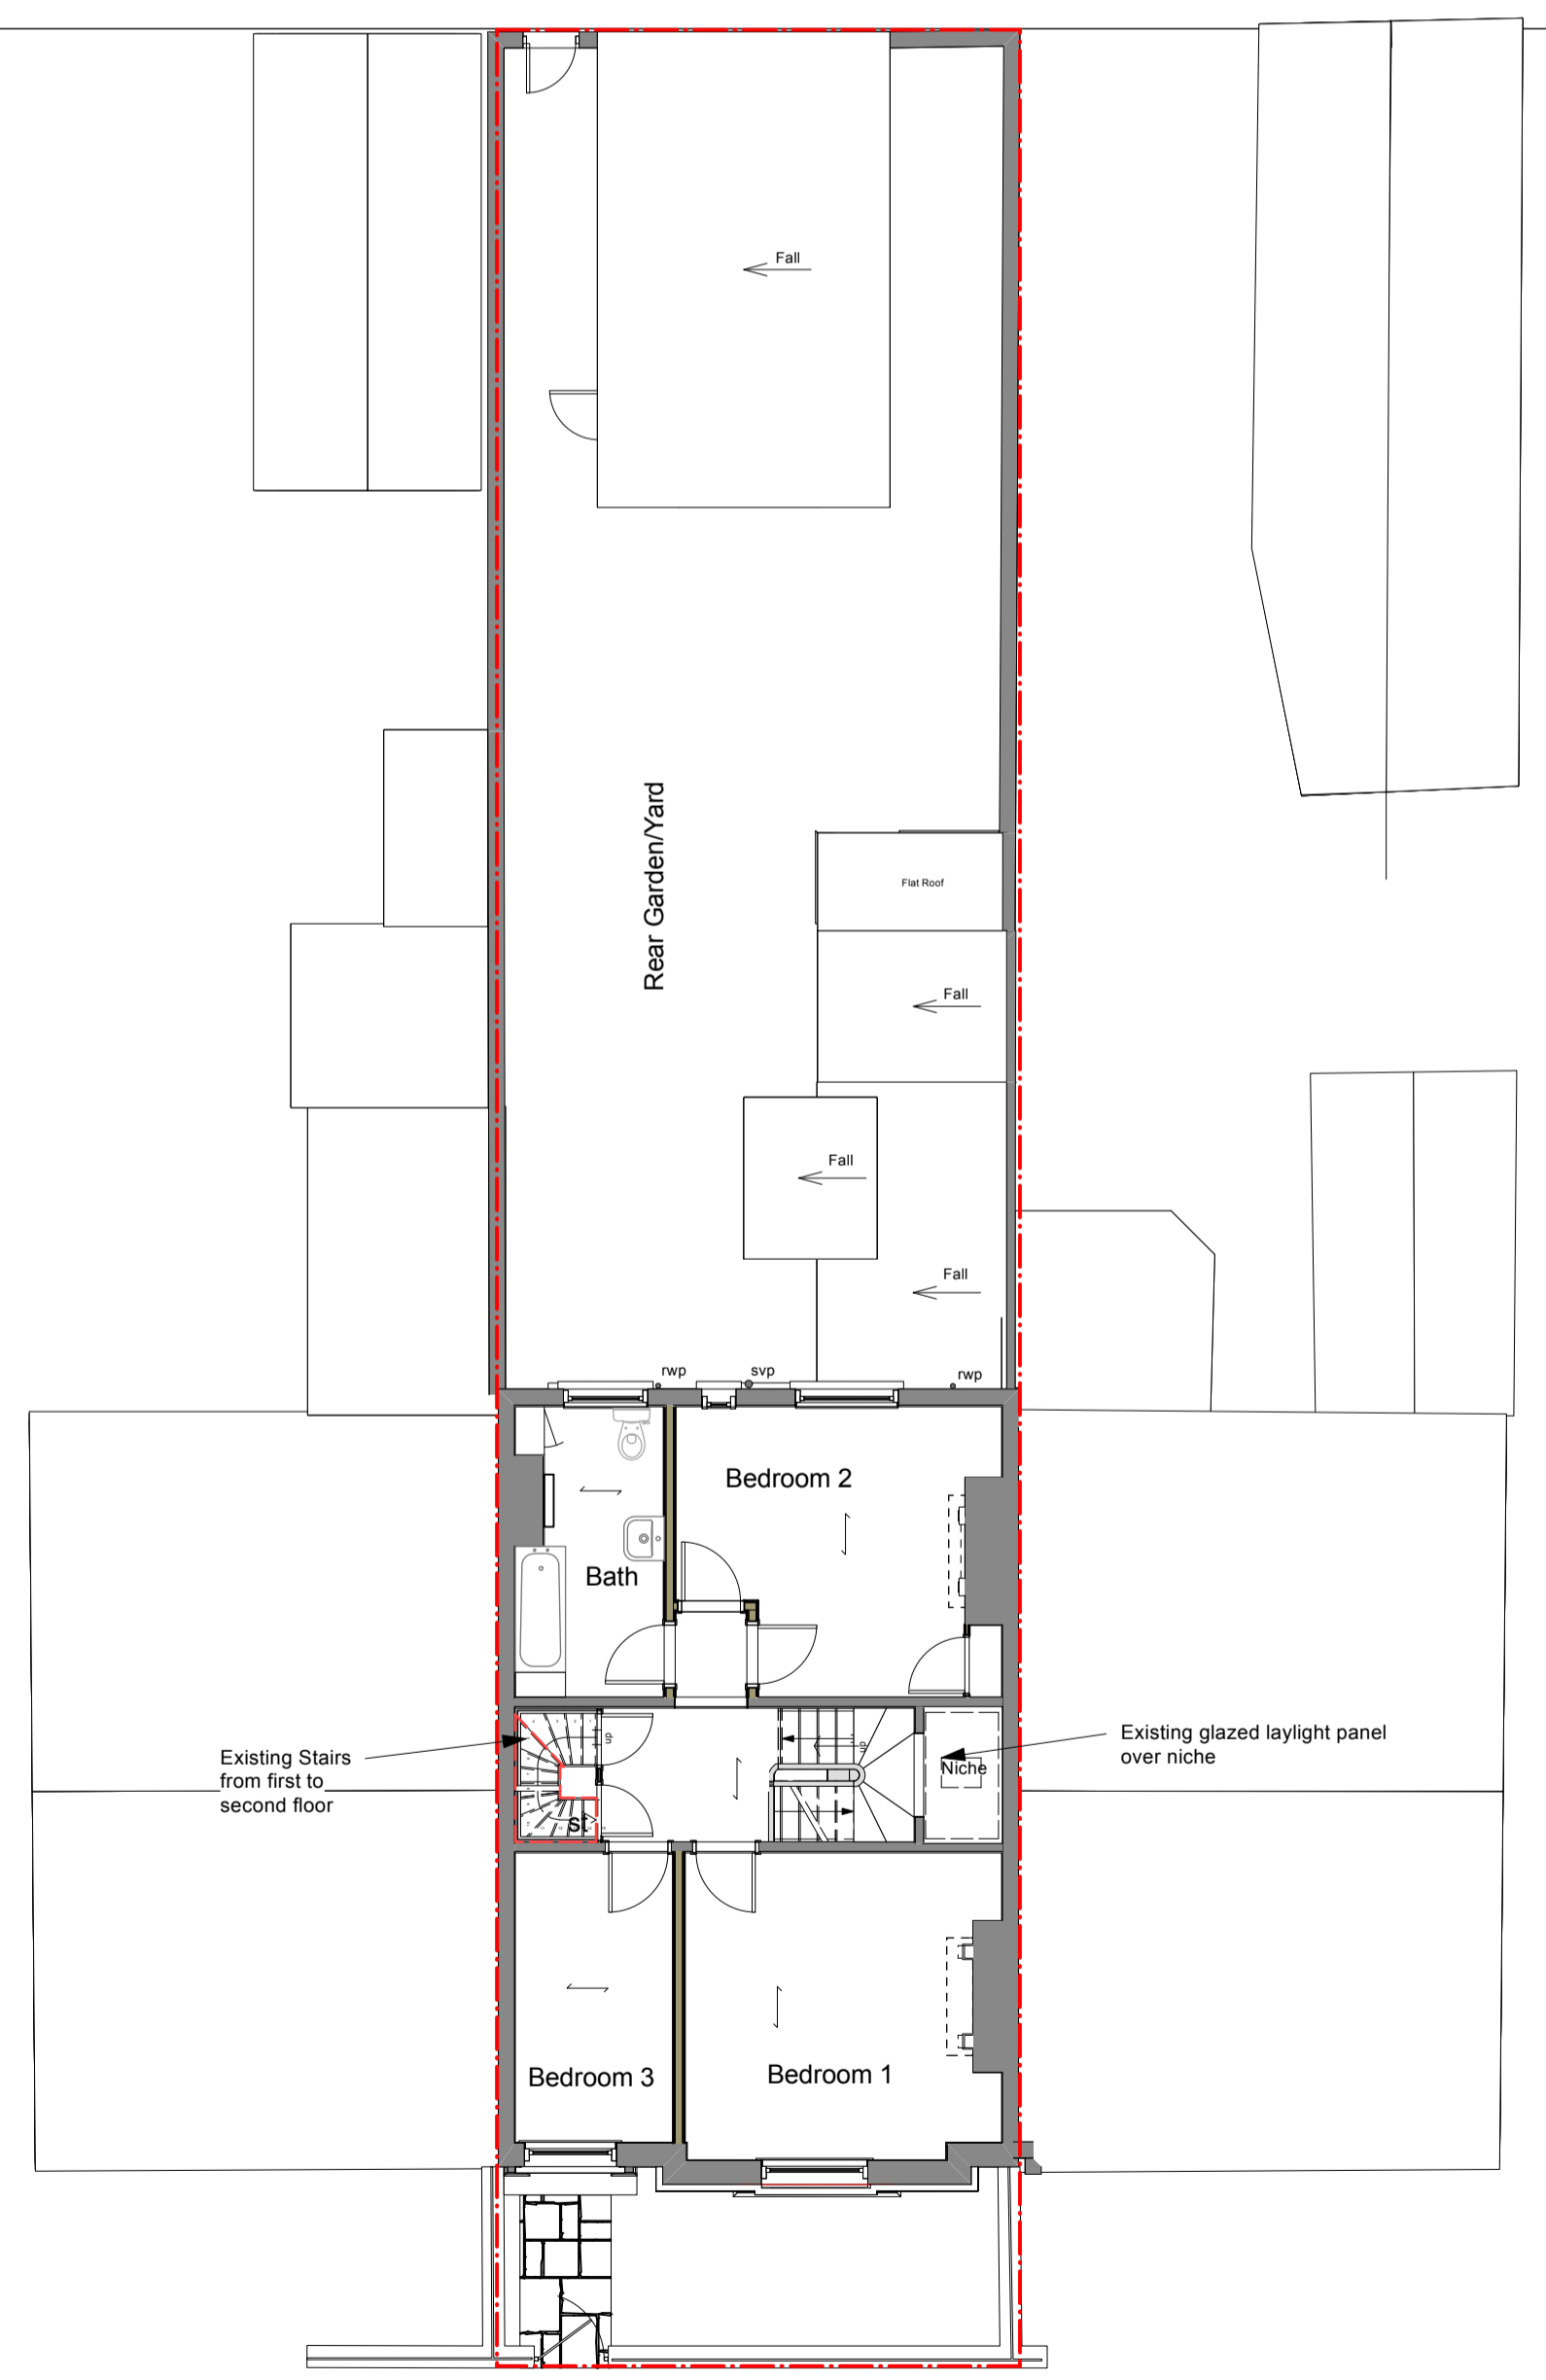

FF First Floor Plan Existing  
Scale: 1:100

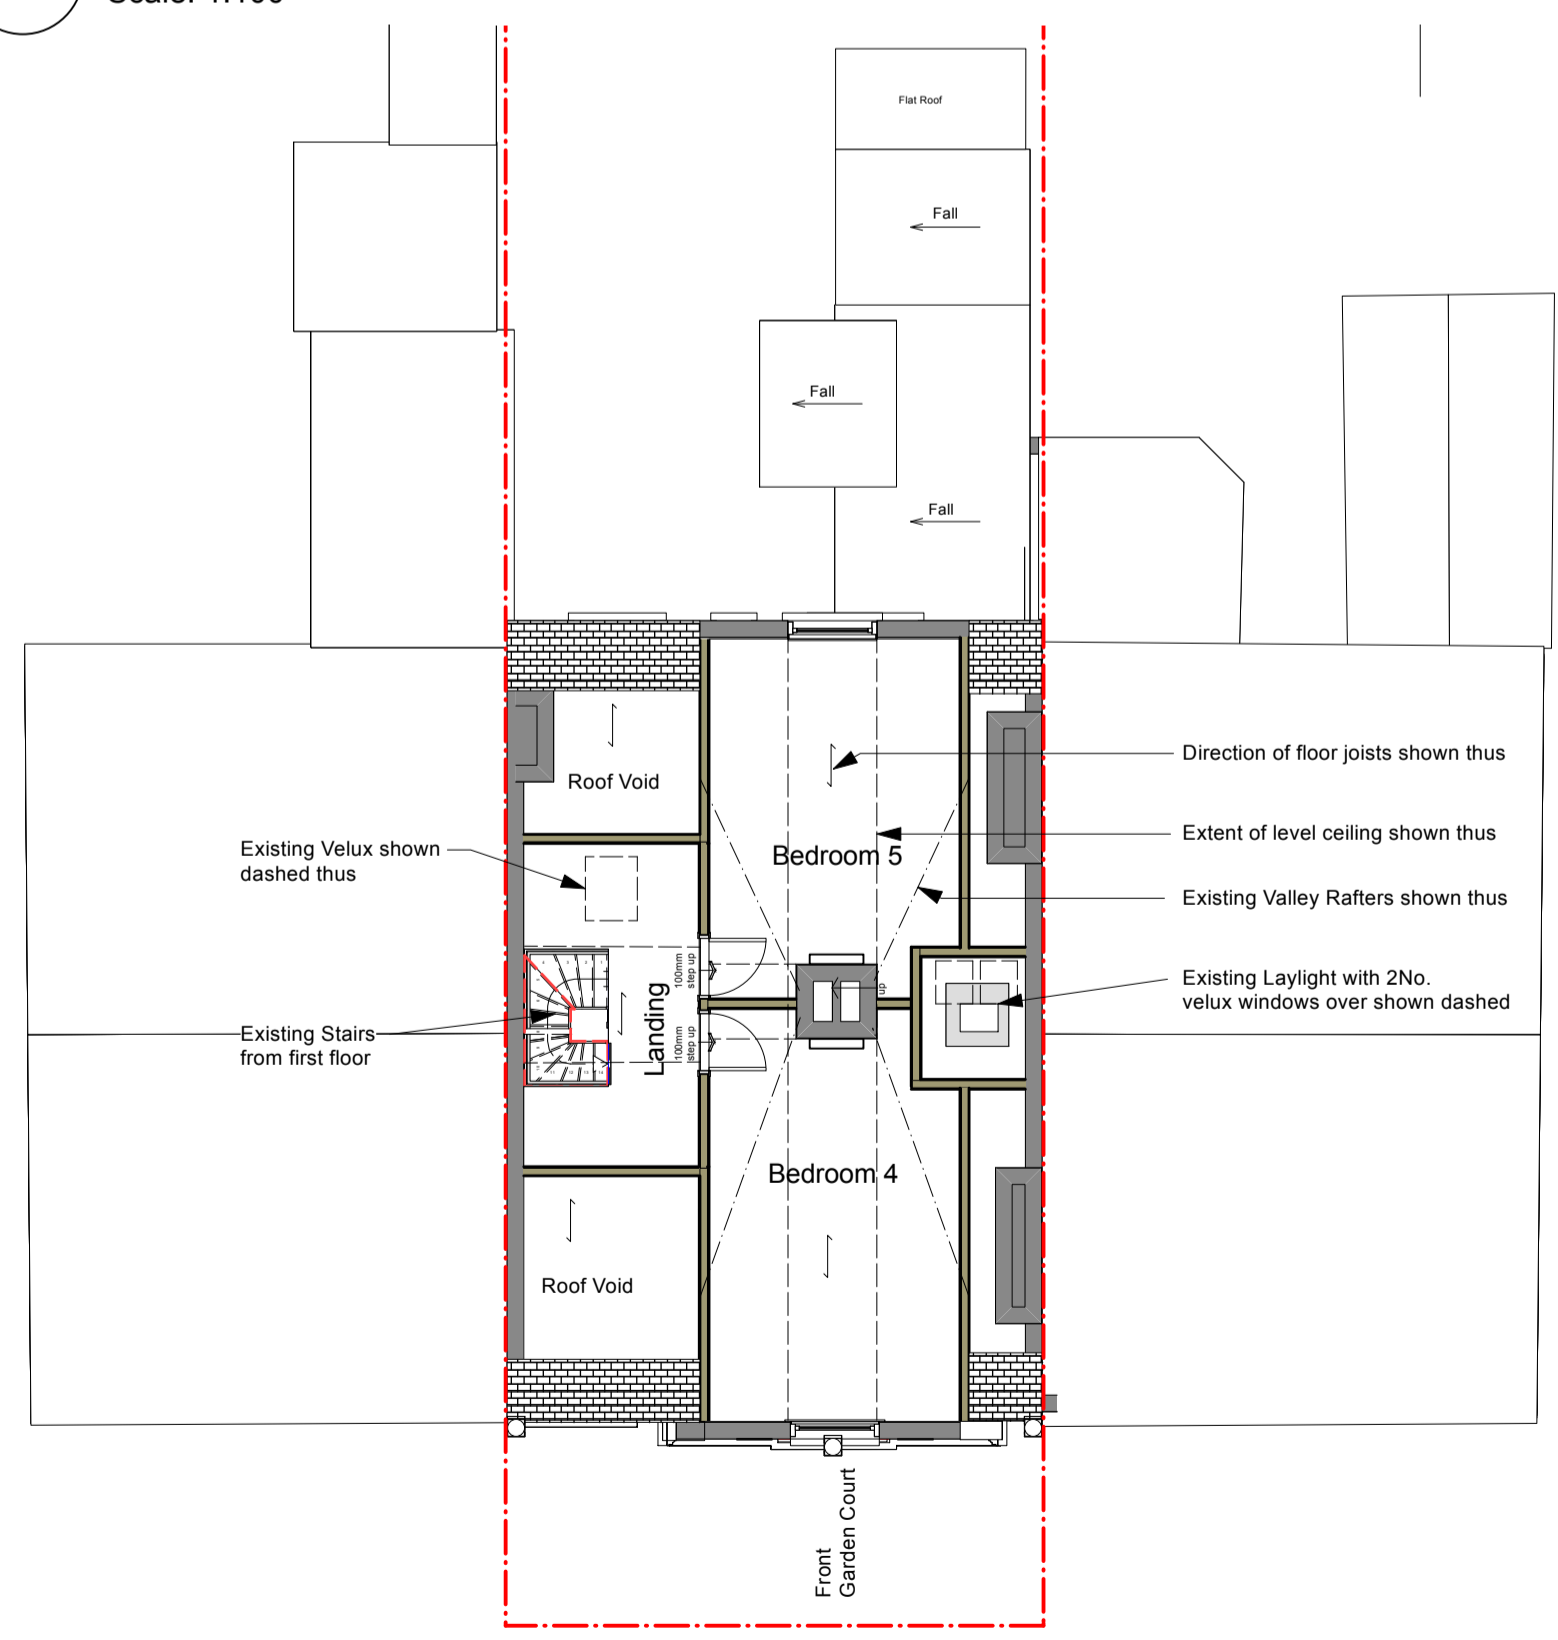

SF Second Floor Plan Existing  
Scale: 1:100

BURTON STONE LANE

Rev	Date	Details	By

**mbo architects**

Collingate House,  
26 Collingate,  
York, YO1 9EP  
Tel: 01904 690500  
Email: mail@mboarchitects.co.uk

**Client:**  
**L. Valdini & C. Woodbine**

**Project Title:**  
**Proposed Rear Extension & Alterations at 39 Burton Stone Lane, York, YO30 6BT**

**Drawing Title:**  
**Existing General Arrangement**

Scale @ A1: As Noted	Date: Dec 2023	Drawn: KAL
-------------------------	-------------------	---------------

Project Ref: <b>BSL-V-100.25</b>	Drawing No: <b>3</b>	Stage: <b>3</b>	Rev: <b>3</b>
-------------------------------------	-------------------------	--------------------	------------------

File Ref: K:\job\BSL-V-Model v6.vwx

**PLANNING**