



GF Proposed Ground Floor Plan
Scale: 1:100

BURTON STONE LANE

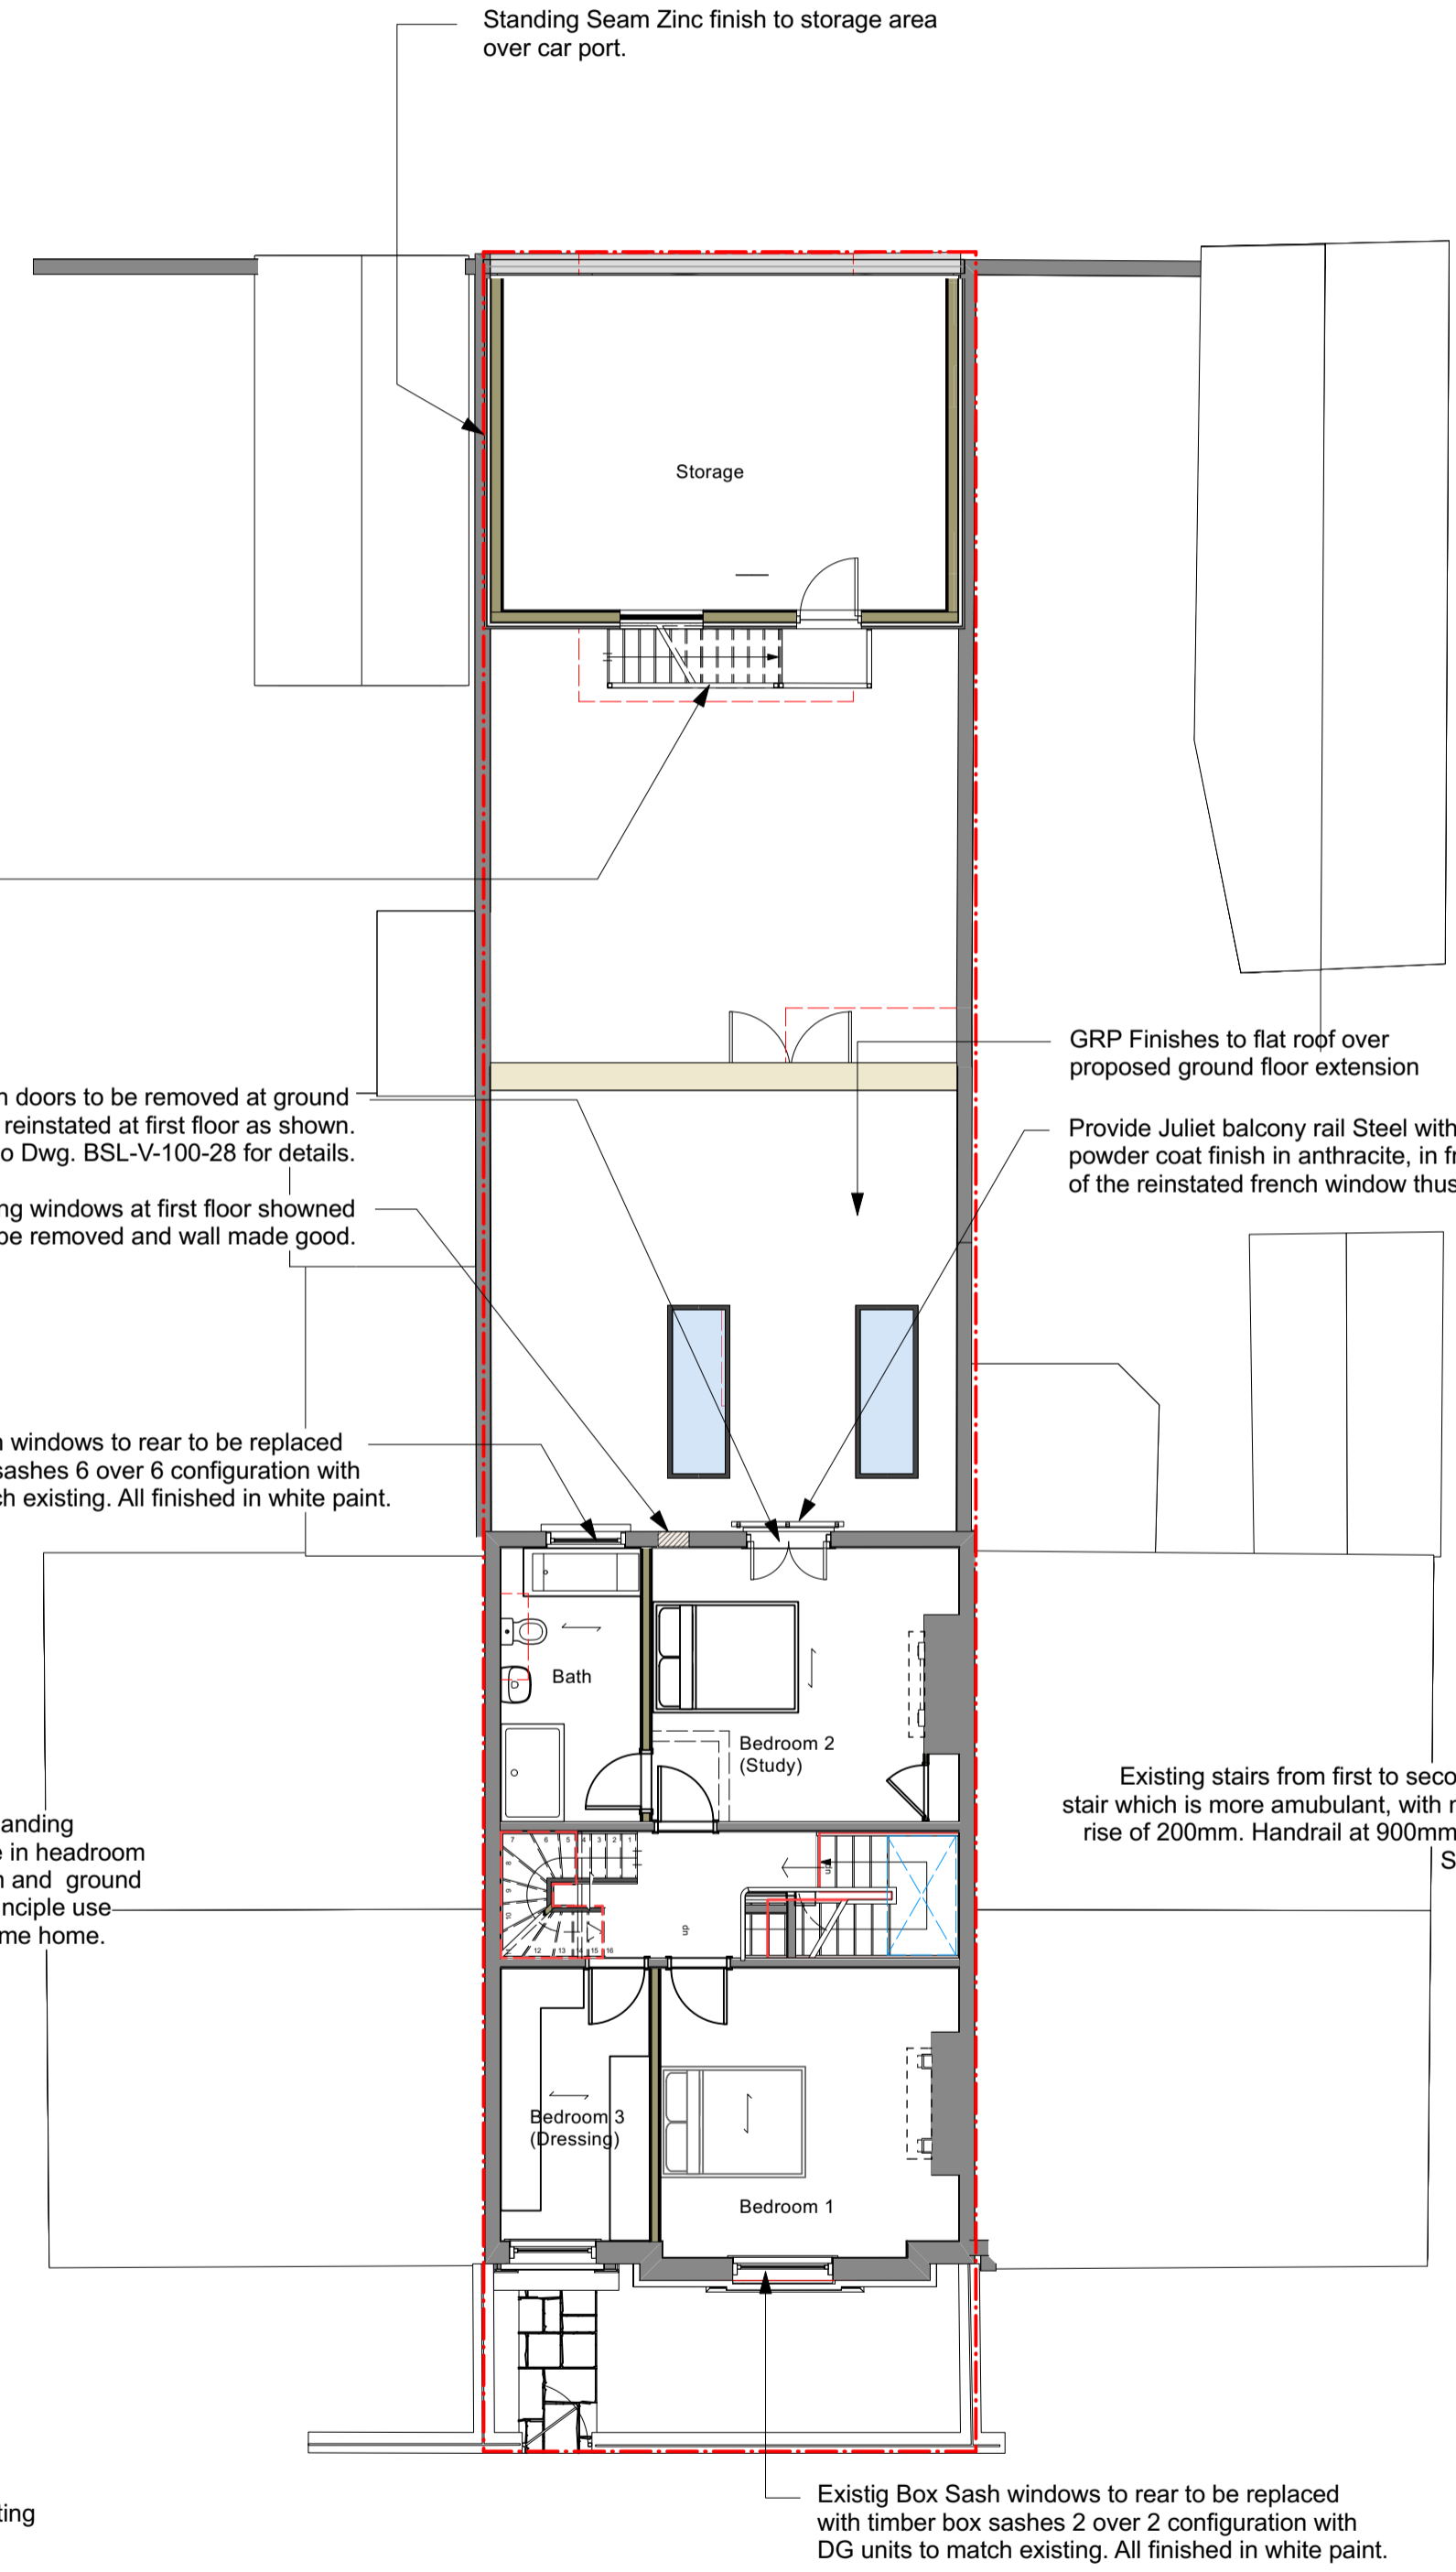

FF Proposed First Floor Plan
Scale: 1:100

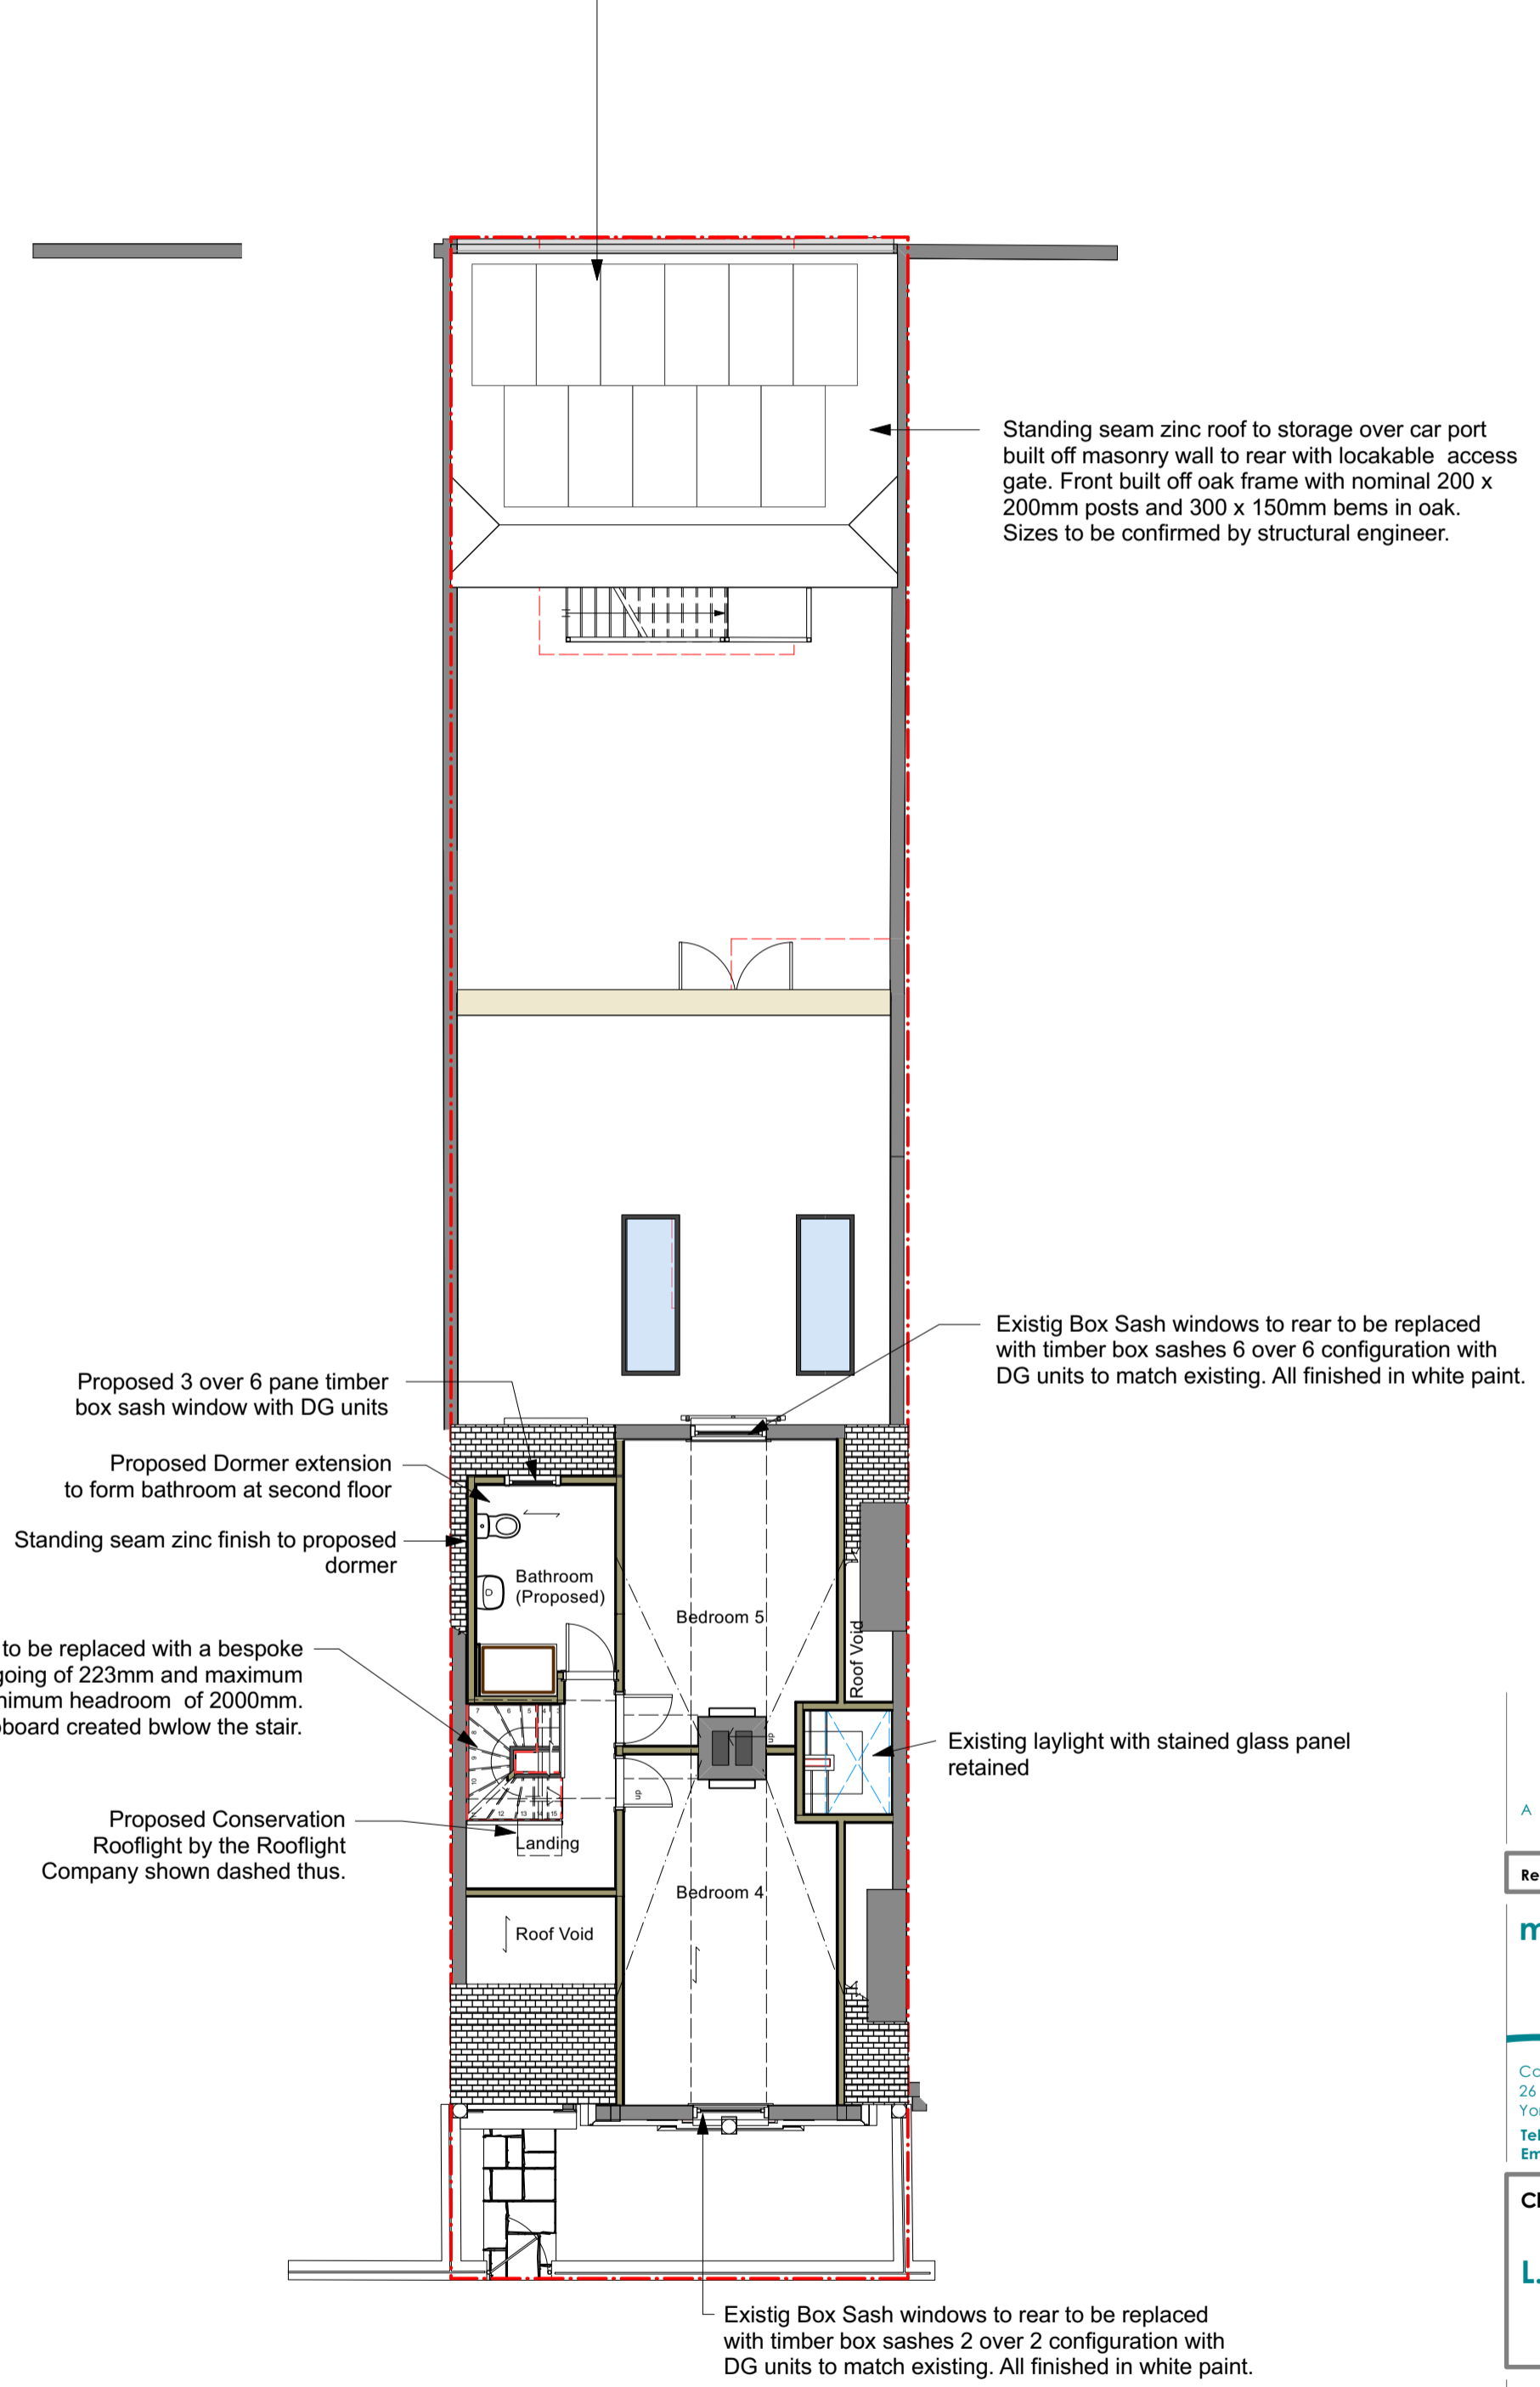

SF Proposed Second Floor Plan
Scale: 1:100

Rev	Date	Details	By
A	19/12/23	Utility Room Revised and Dimensions amended	KL

mbo architects

Castle Gate House,
26 Castle Gate,
York, YO1 9EP
Tel: 01904 290500
Email: mail@mboarchitects.co.uk

Client:
L. Valdini & C. Woodbine

Project Title:
Proposed Rear Extension & Alterations at 39 Burton Stone Lane, York, YO30 6BT

Drawing Title:
Proposed Floor Plans

Scale @ A1: As Noted
Date: Dec 2023
Drawn: KAL

Project Ref: BSL-V-100.26
Drawing No: 3
Stage: A
Rev: A

File Ref: K:\job\BSL-V-Model v6.vwx

PLANNING