

ALL DIMENSIONS TO BE CHECKED & VERIFIED ON SITE

This drawing is the copyright of AHOd Ltd and has been sent to you in confidence and must not be reproduced or disclosed to third parties without our prior permission





Do not scale from this drawing except for planning purposes.

All dimensions are in millimeters except where noted otherwise.

Any surveyed information incorporated within this drawing cannot be guaranteed as accurate unless confirmed by a fixed dimension.



This drawing is to be read in conjunction with all the relevant consultants, suppliers and manufacturer drawings and information.

NOTES

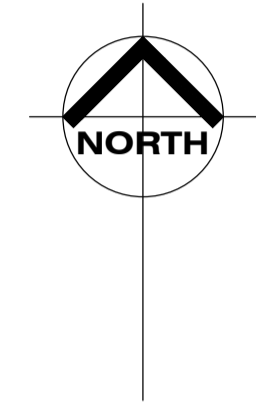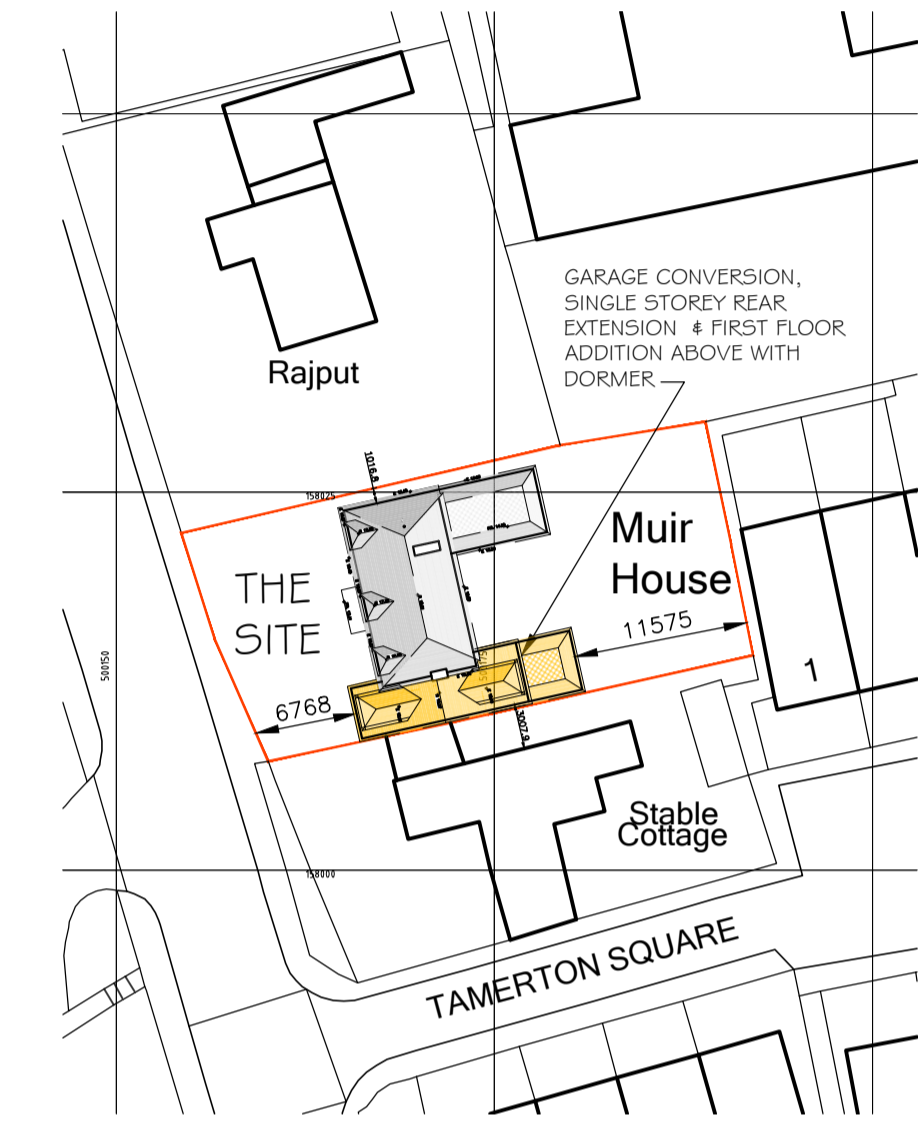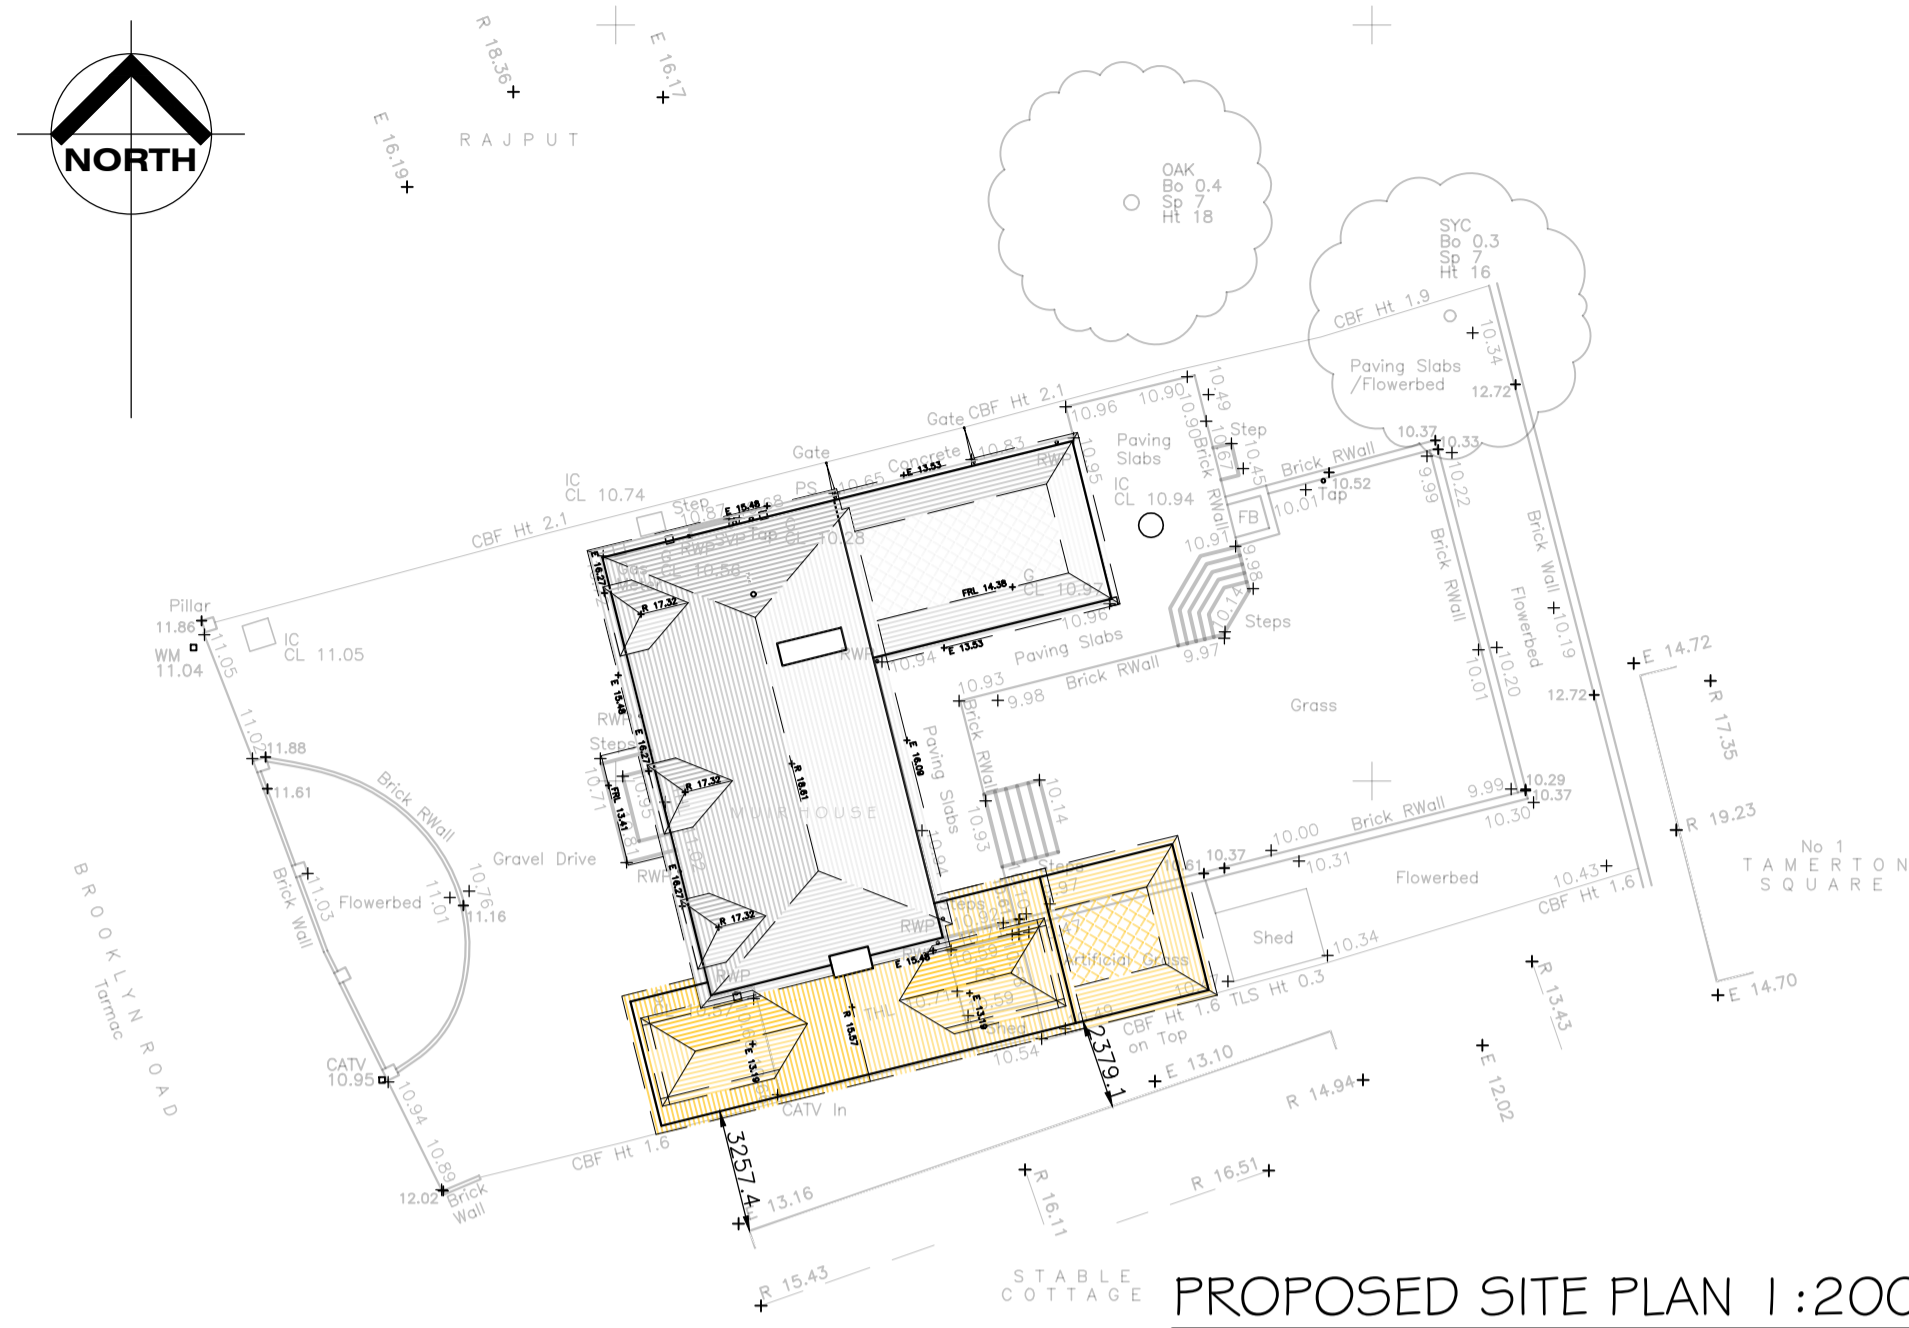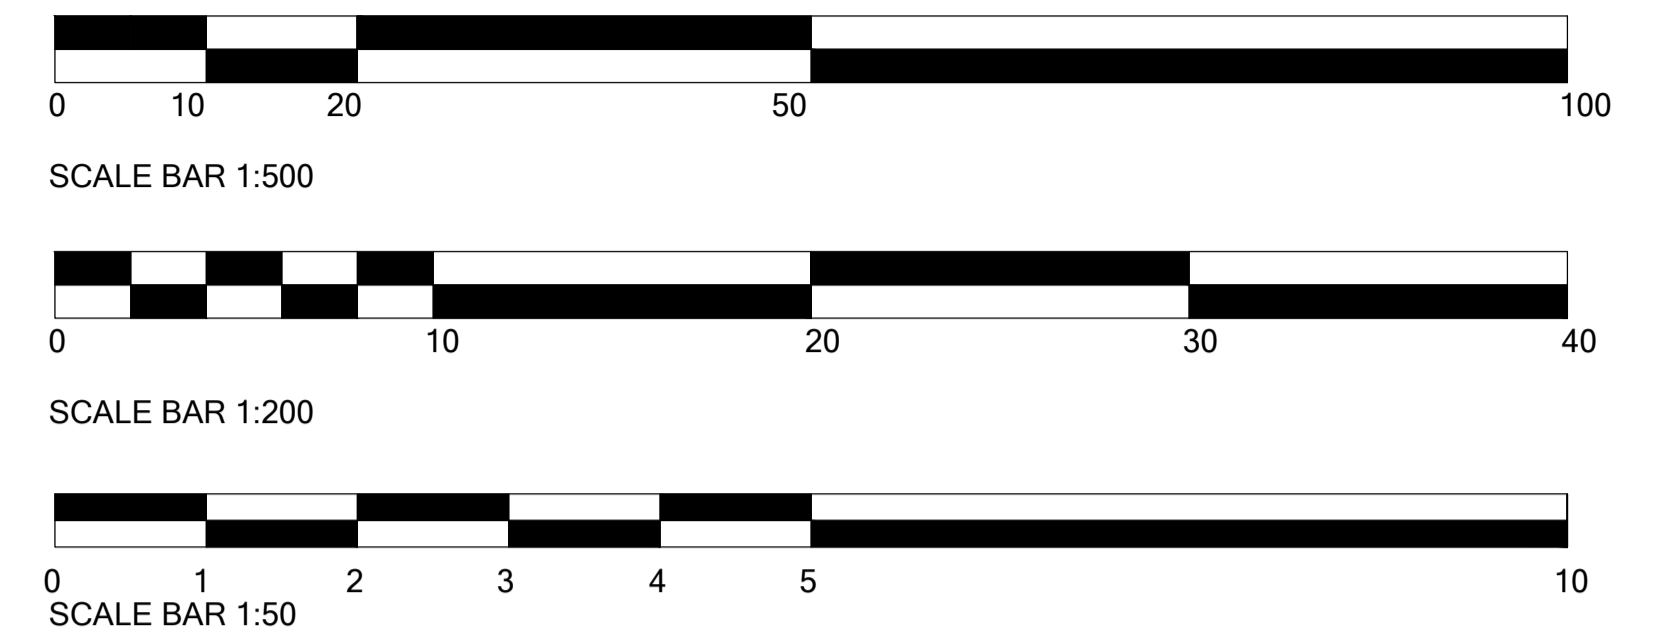


BLOCK PLAN 1:500

NB: Please note the accuracy and position of any boundary or public sewer line services within this extract cannot be guaranteed. No liability of any kind is accepted by AHOd for any error or omission.

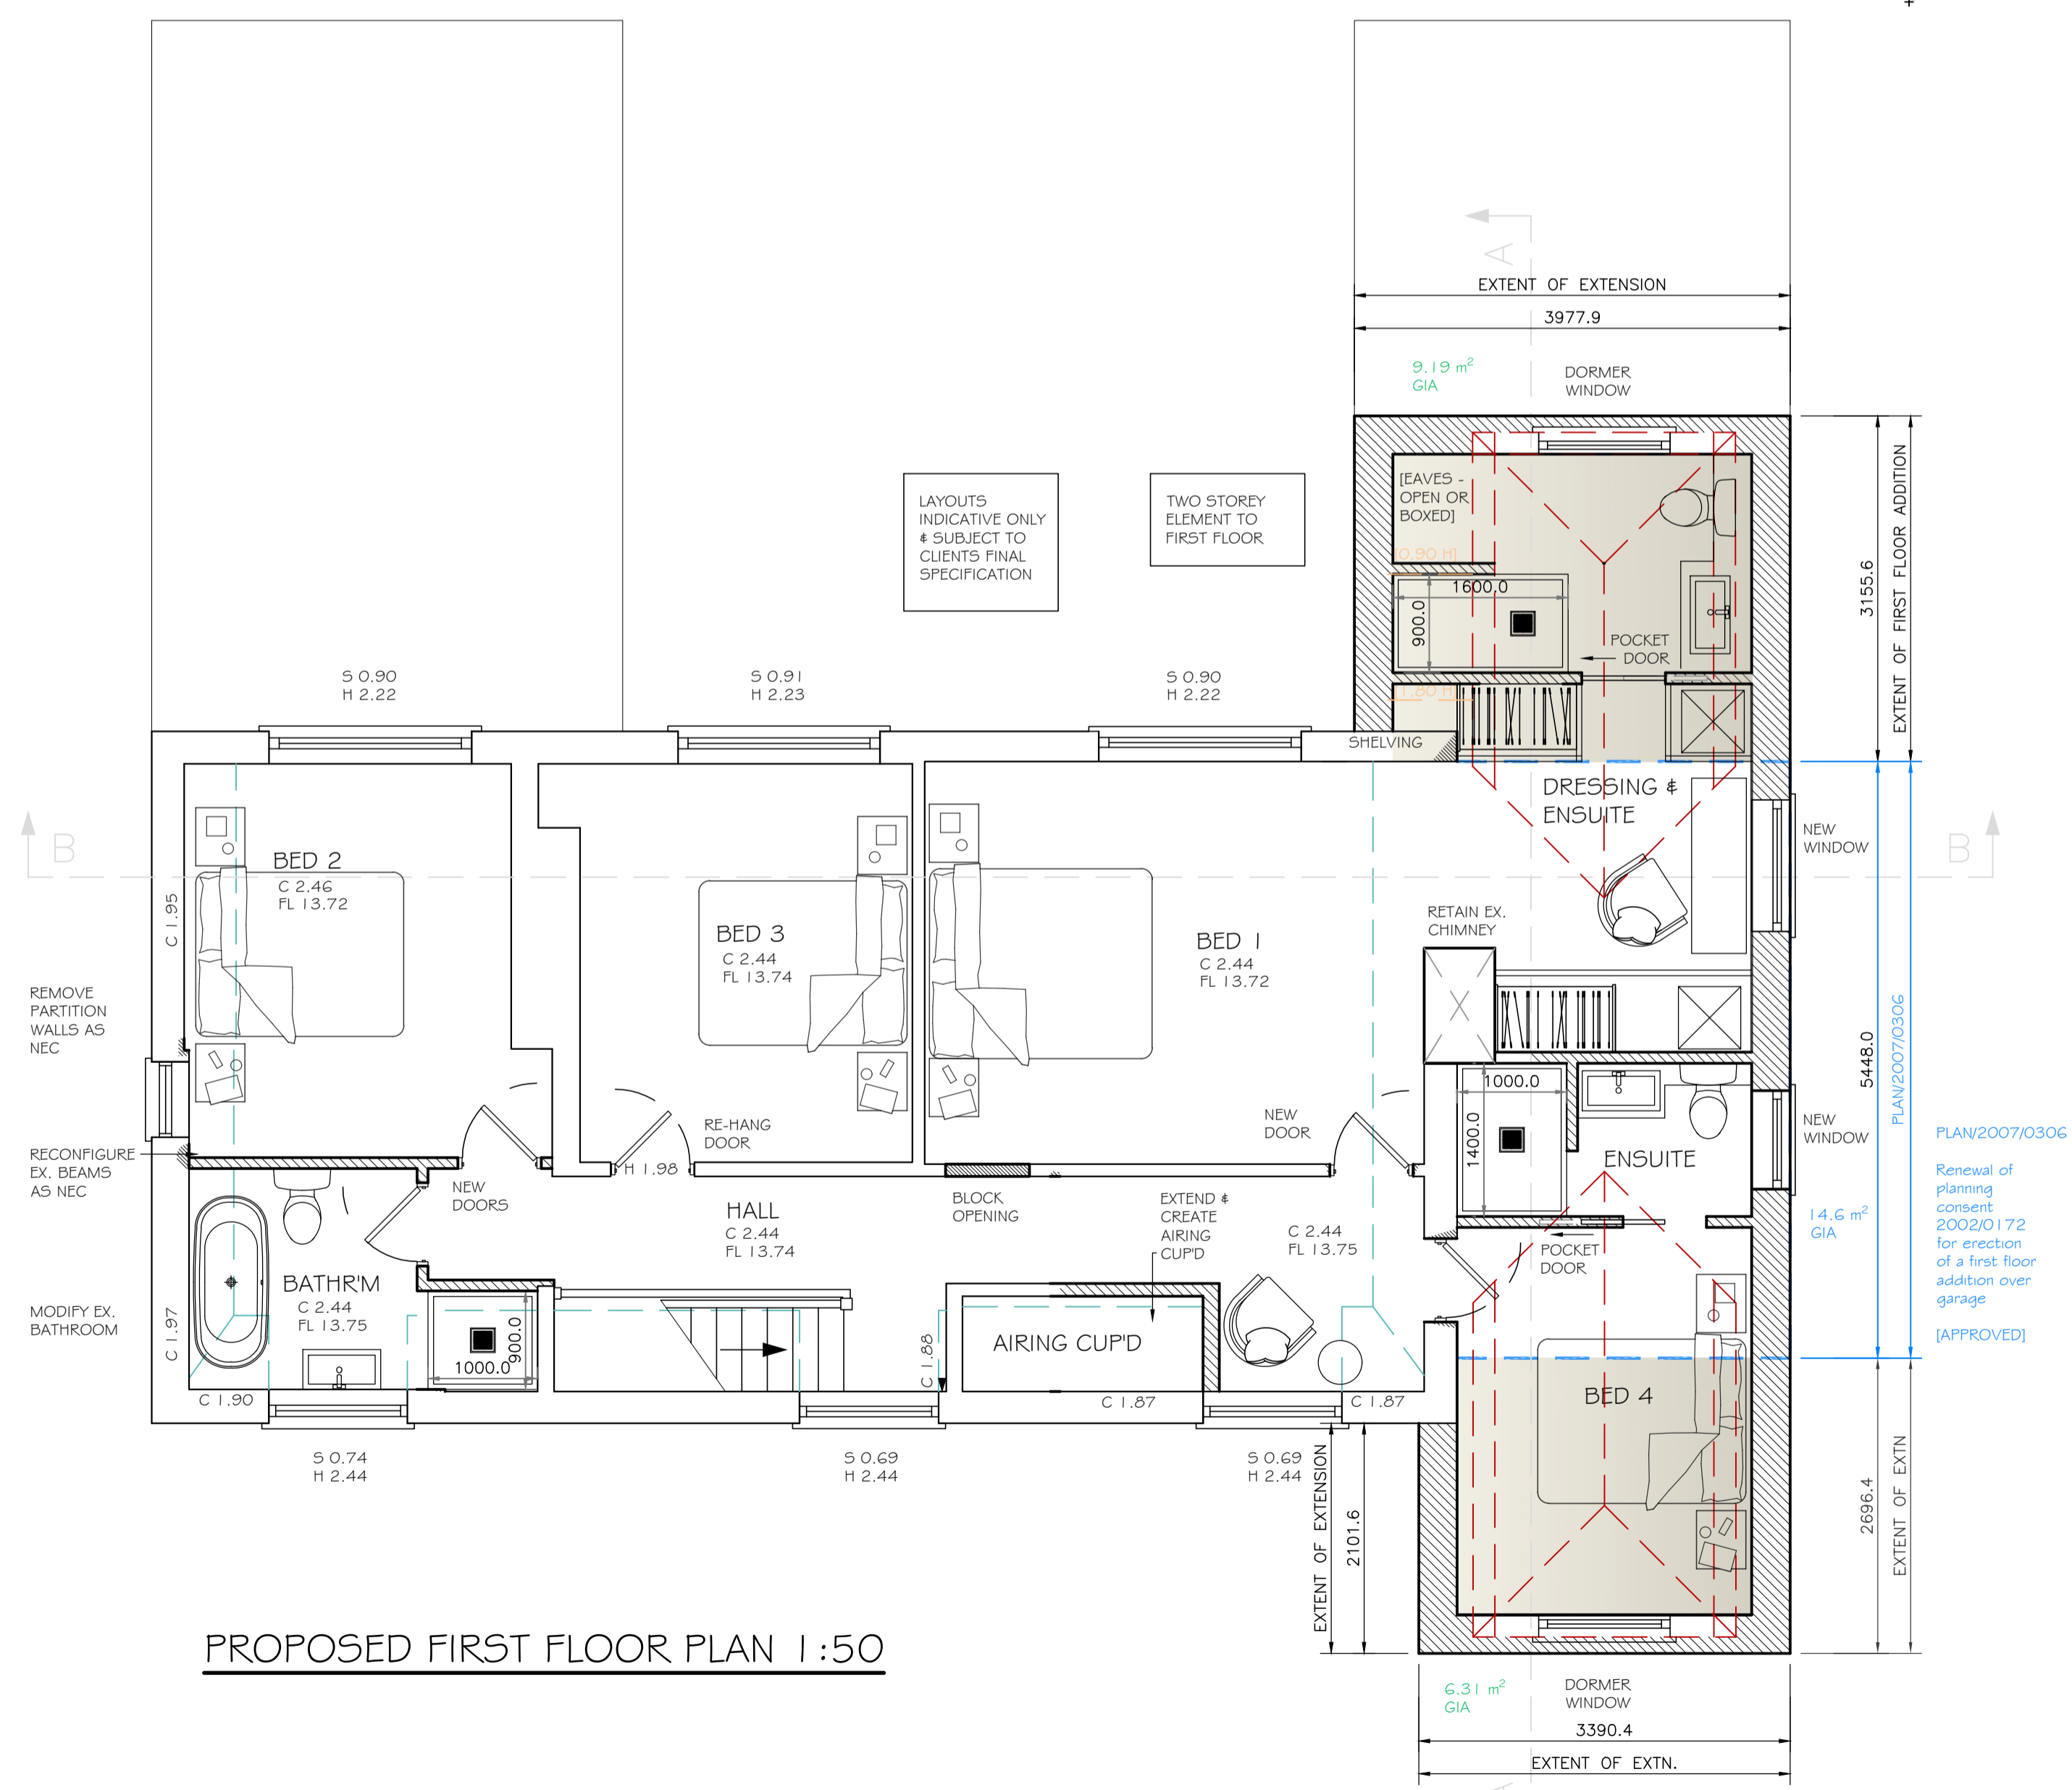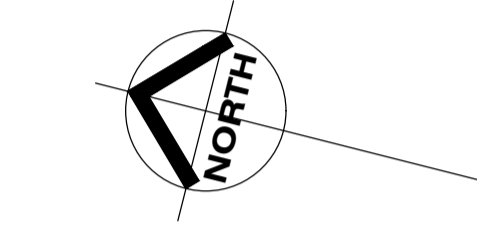

PROPOSED FIRST FLOOR PLAN 1:50

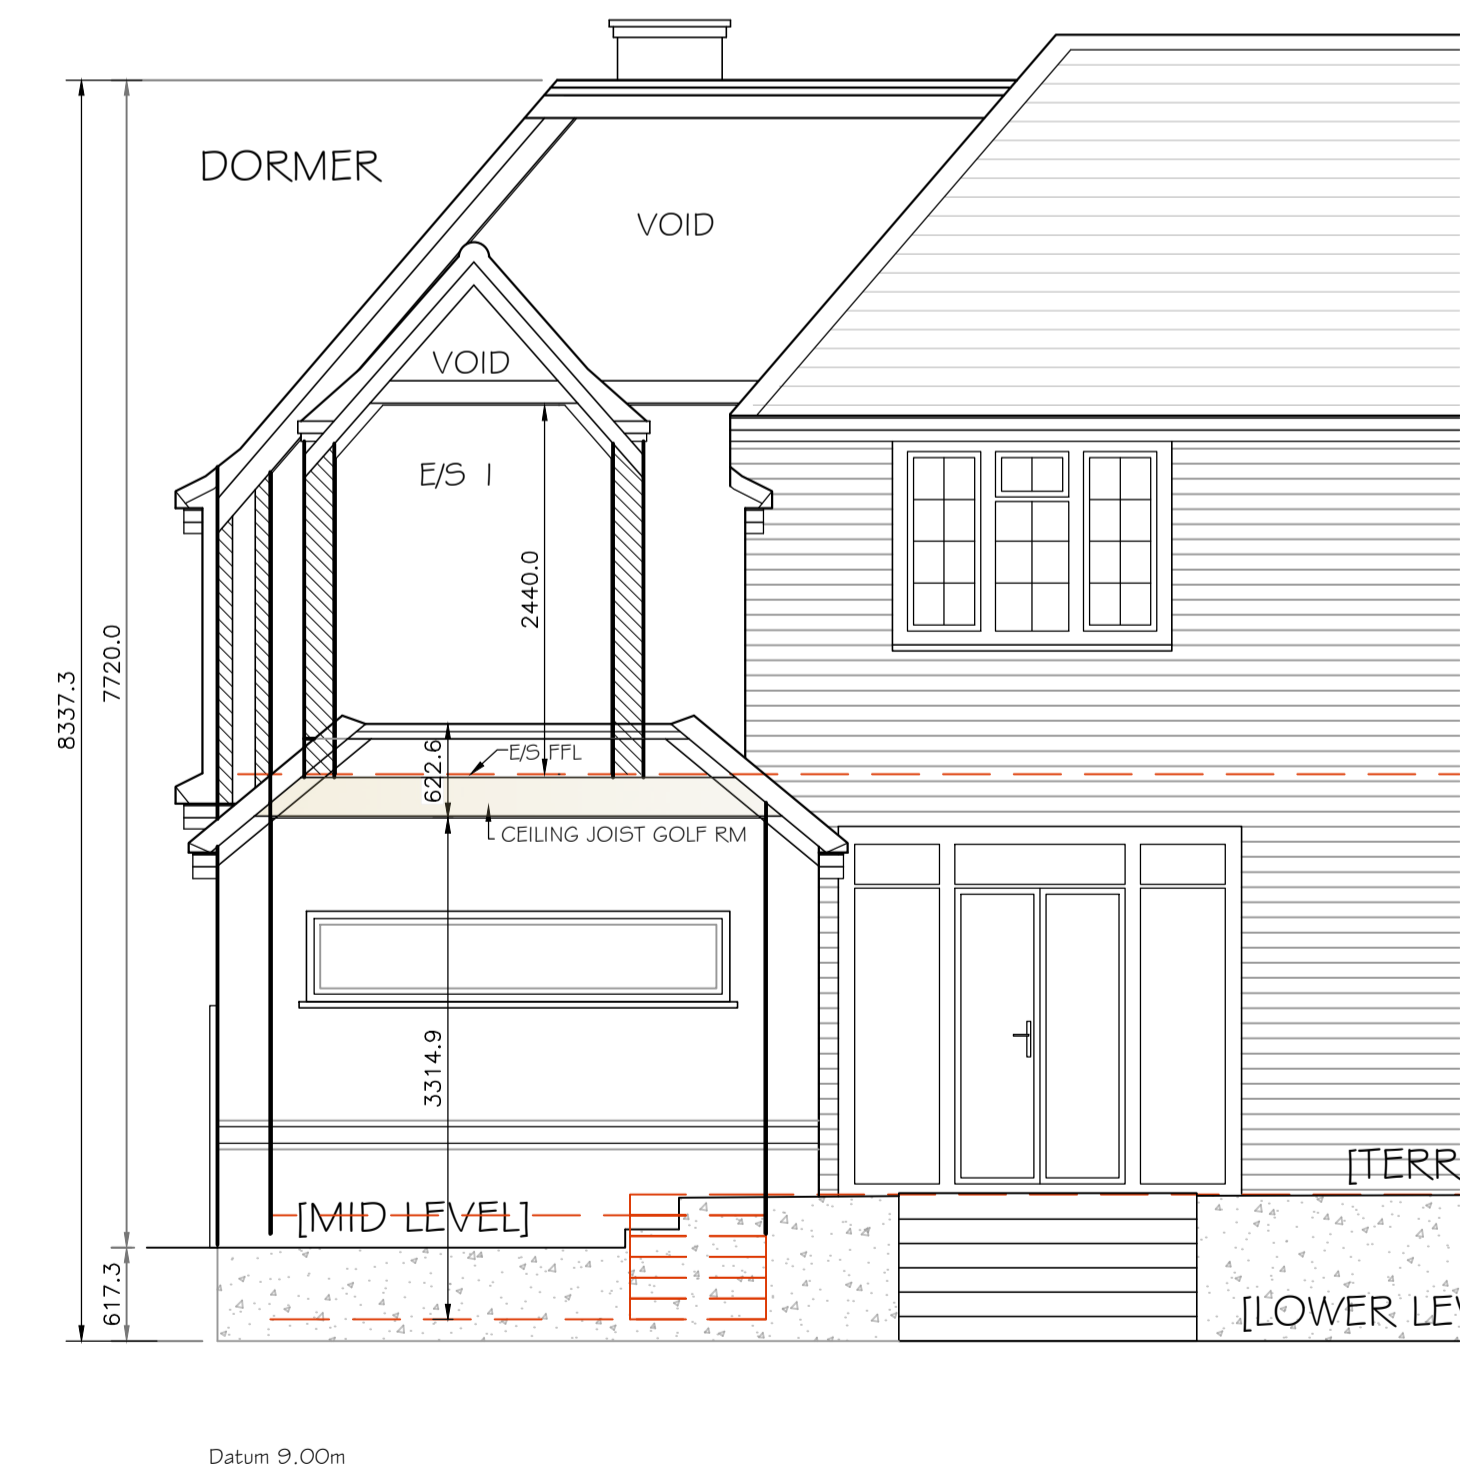

PROPOSED DORMER SECTION 1:50

Project
Muir House
 Brooklyn Road
 Woking
 GU22 7TJ

Client
 HOGBEN

Title
**Proposed First Floor Plan,
 Site & Block Plan**



The Sail Loft
 Chichester
 West Sussex
 PO21 4TB
 01730 858 460
 hello@alchemyhouseofdesign.com

| | |
|------------|--------------------------|
| Scale | as noted @ A1 Paper Size |
| Date | December 2023 |
| Drawn | JAS |
| Checked | js |
| Status | Proposed |
| Drawing No | 2023-05-570-004 |
| Status | P |
| Revision | D |