




Location Plan

 

**PLANNING APPLICATION ISSUE**

NOTE:- These drawings have been prepared for the purposes of submission to the Local Authority as part of a planning application and are not to be used for any other purpose without the express permission of MSA.

Adjacent buildings, roads, etc scaled from O.S. plans. Trees indicated for illustrative purposes only.

**These drawings are not to be used for construction**

rev.	notes	date
	<b>PRELIMINARY</b>	



PLANNING

Project No. 2027 Drawing No. 2027 PL 001 Rev No. A3 Size A3

Scale 1:500, 1:1250 Drawn By DQ Checked By KMS Date 02/01/2024

This Drawing is Copyright © 2016




LOCATION PLAN



**msa**architects  
 89 High Street  
 Newton-Le-Willows  
 WA12 9SL  
 T. 01925 299 881  
 F. 01925 299 455  
 E. info@msaarchitects.co.uk  
 www.msaarchitects.co.uk

2 High Street  
 N-L-W  
 WA12 9SN  
 Mr & Mrs Thompson

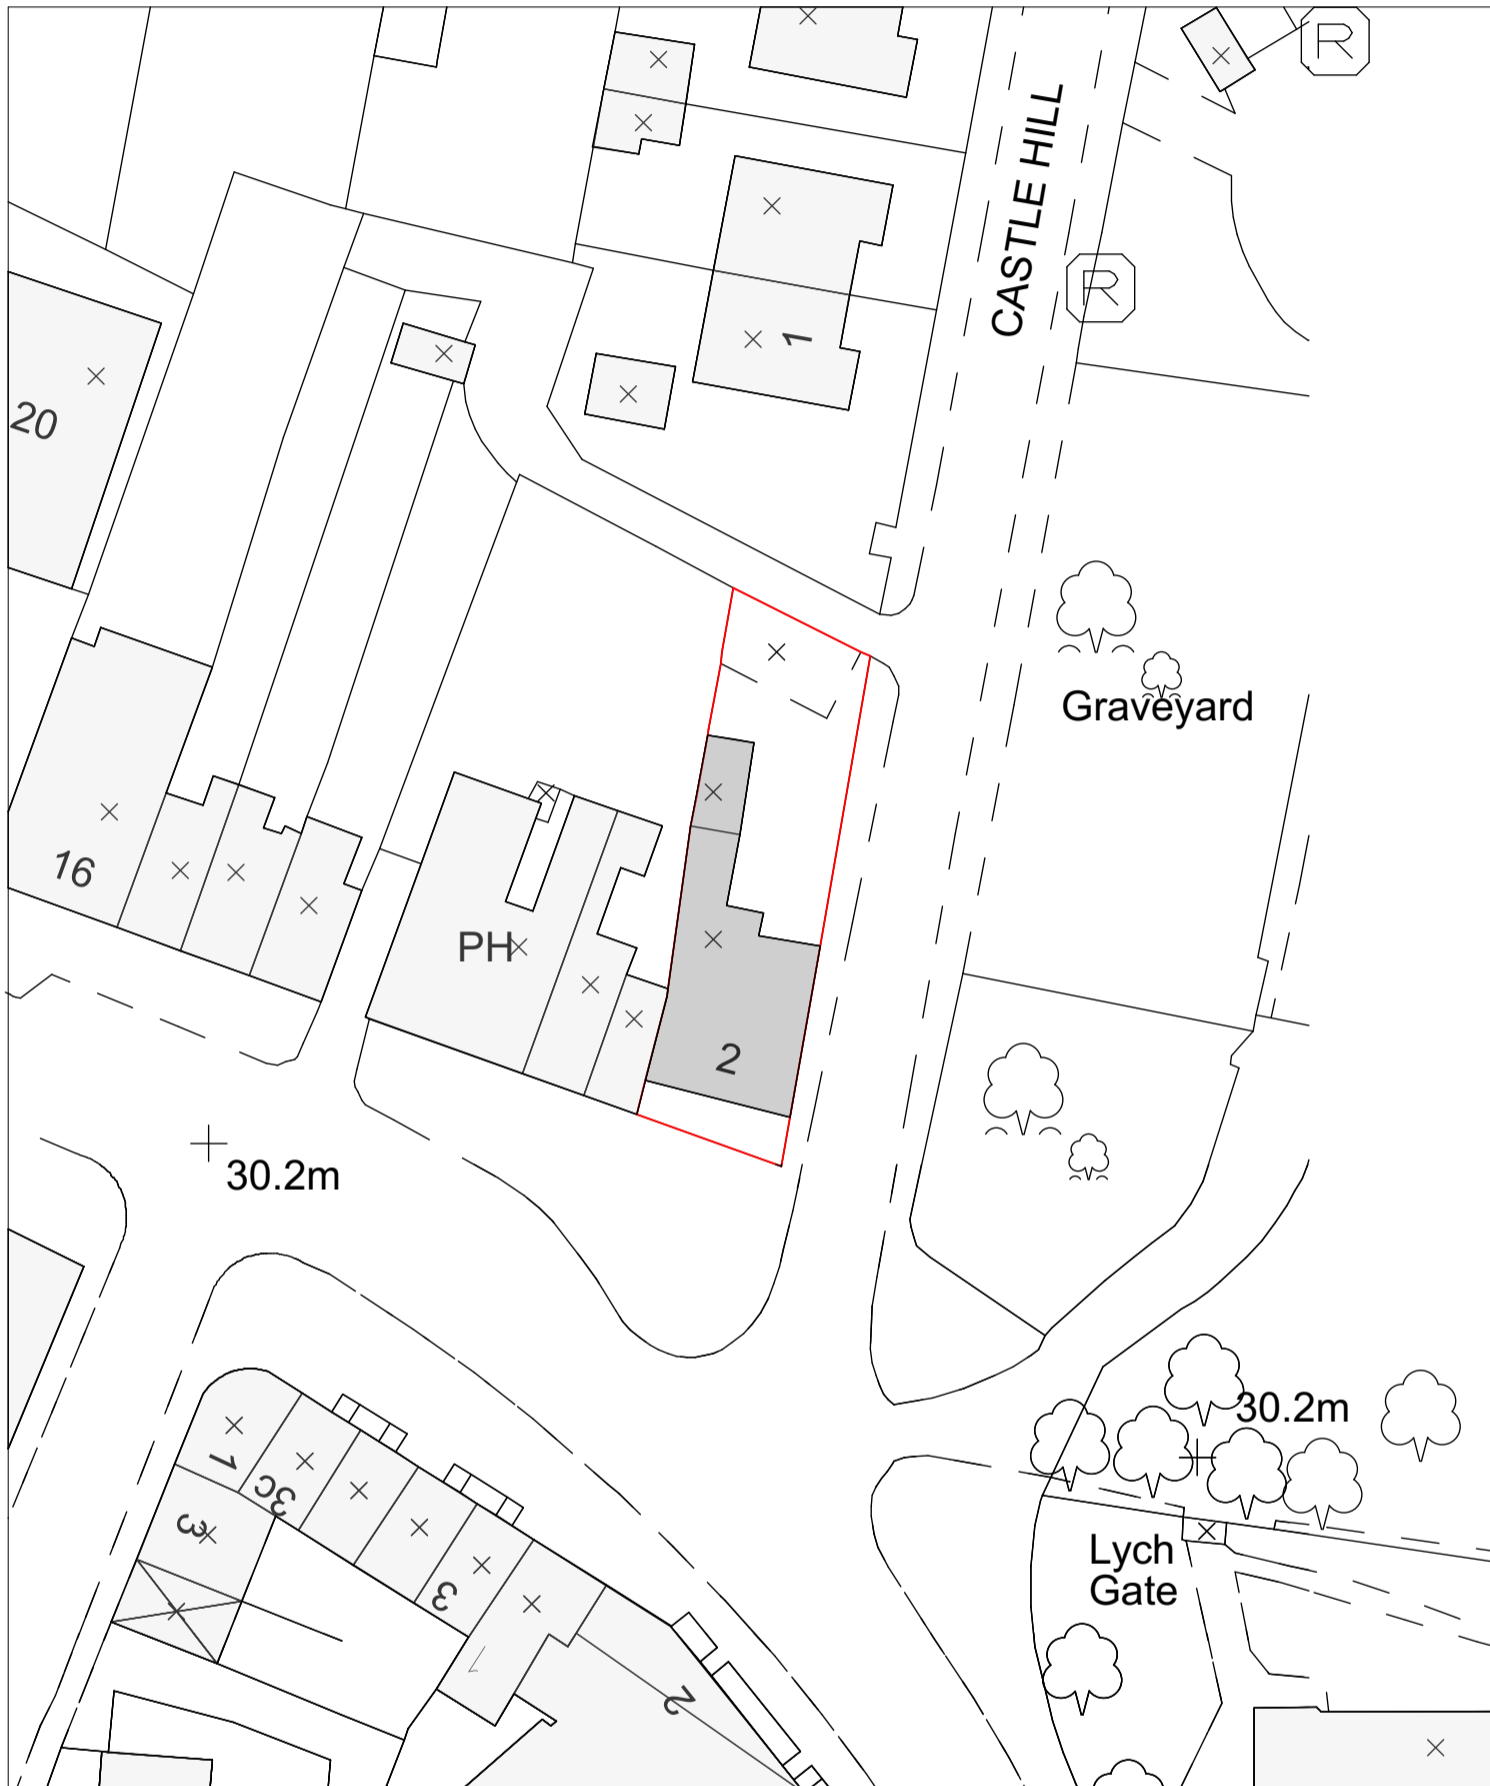

Block Plan

0 10 20 1:500  
metres

**PLANNING APPLICATION ISSUE**

NOTE:- These drawings have been prepared for the purposes of submission to the Local Authority as part of a planning application and are not to be used for any other purpose without the express permission of MSA.

Adjacent buildings, roads, etc scaled from O.S. plans. Trees indicated for illustrative purposes only.

**These drawings are not to be used for construction**

rev.	notes	date
	PRELIMINARY	

Project No. 2027 Drawing No. 2027 PL 002 Rev No. A3 Size A3

Scale 1:500 Drawn By DQ Checked By KMS Date 02/01/2024

This Drawing is Copyright © 2016

PLANNING




BLOCK PLAN



msaarchitects T. 01925 299 881  
89 High Street F. 01925 299 455  
Newton-Le-Willows E. info@msaarchitects.co.uk  
WA12 9SL www.msaarchitects.co.uk

2 High Street  
N-L-W  
WA12 9SN  
Mr & Mrs Thompson

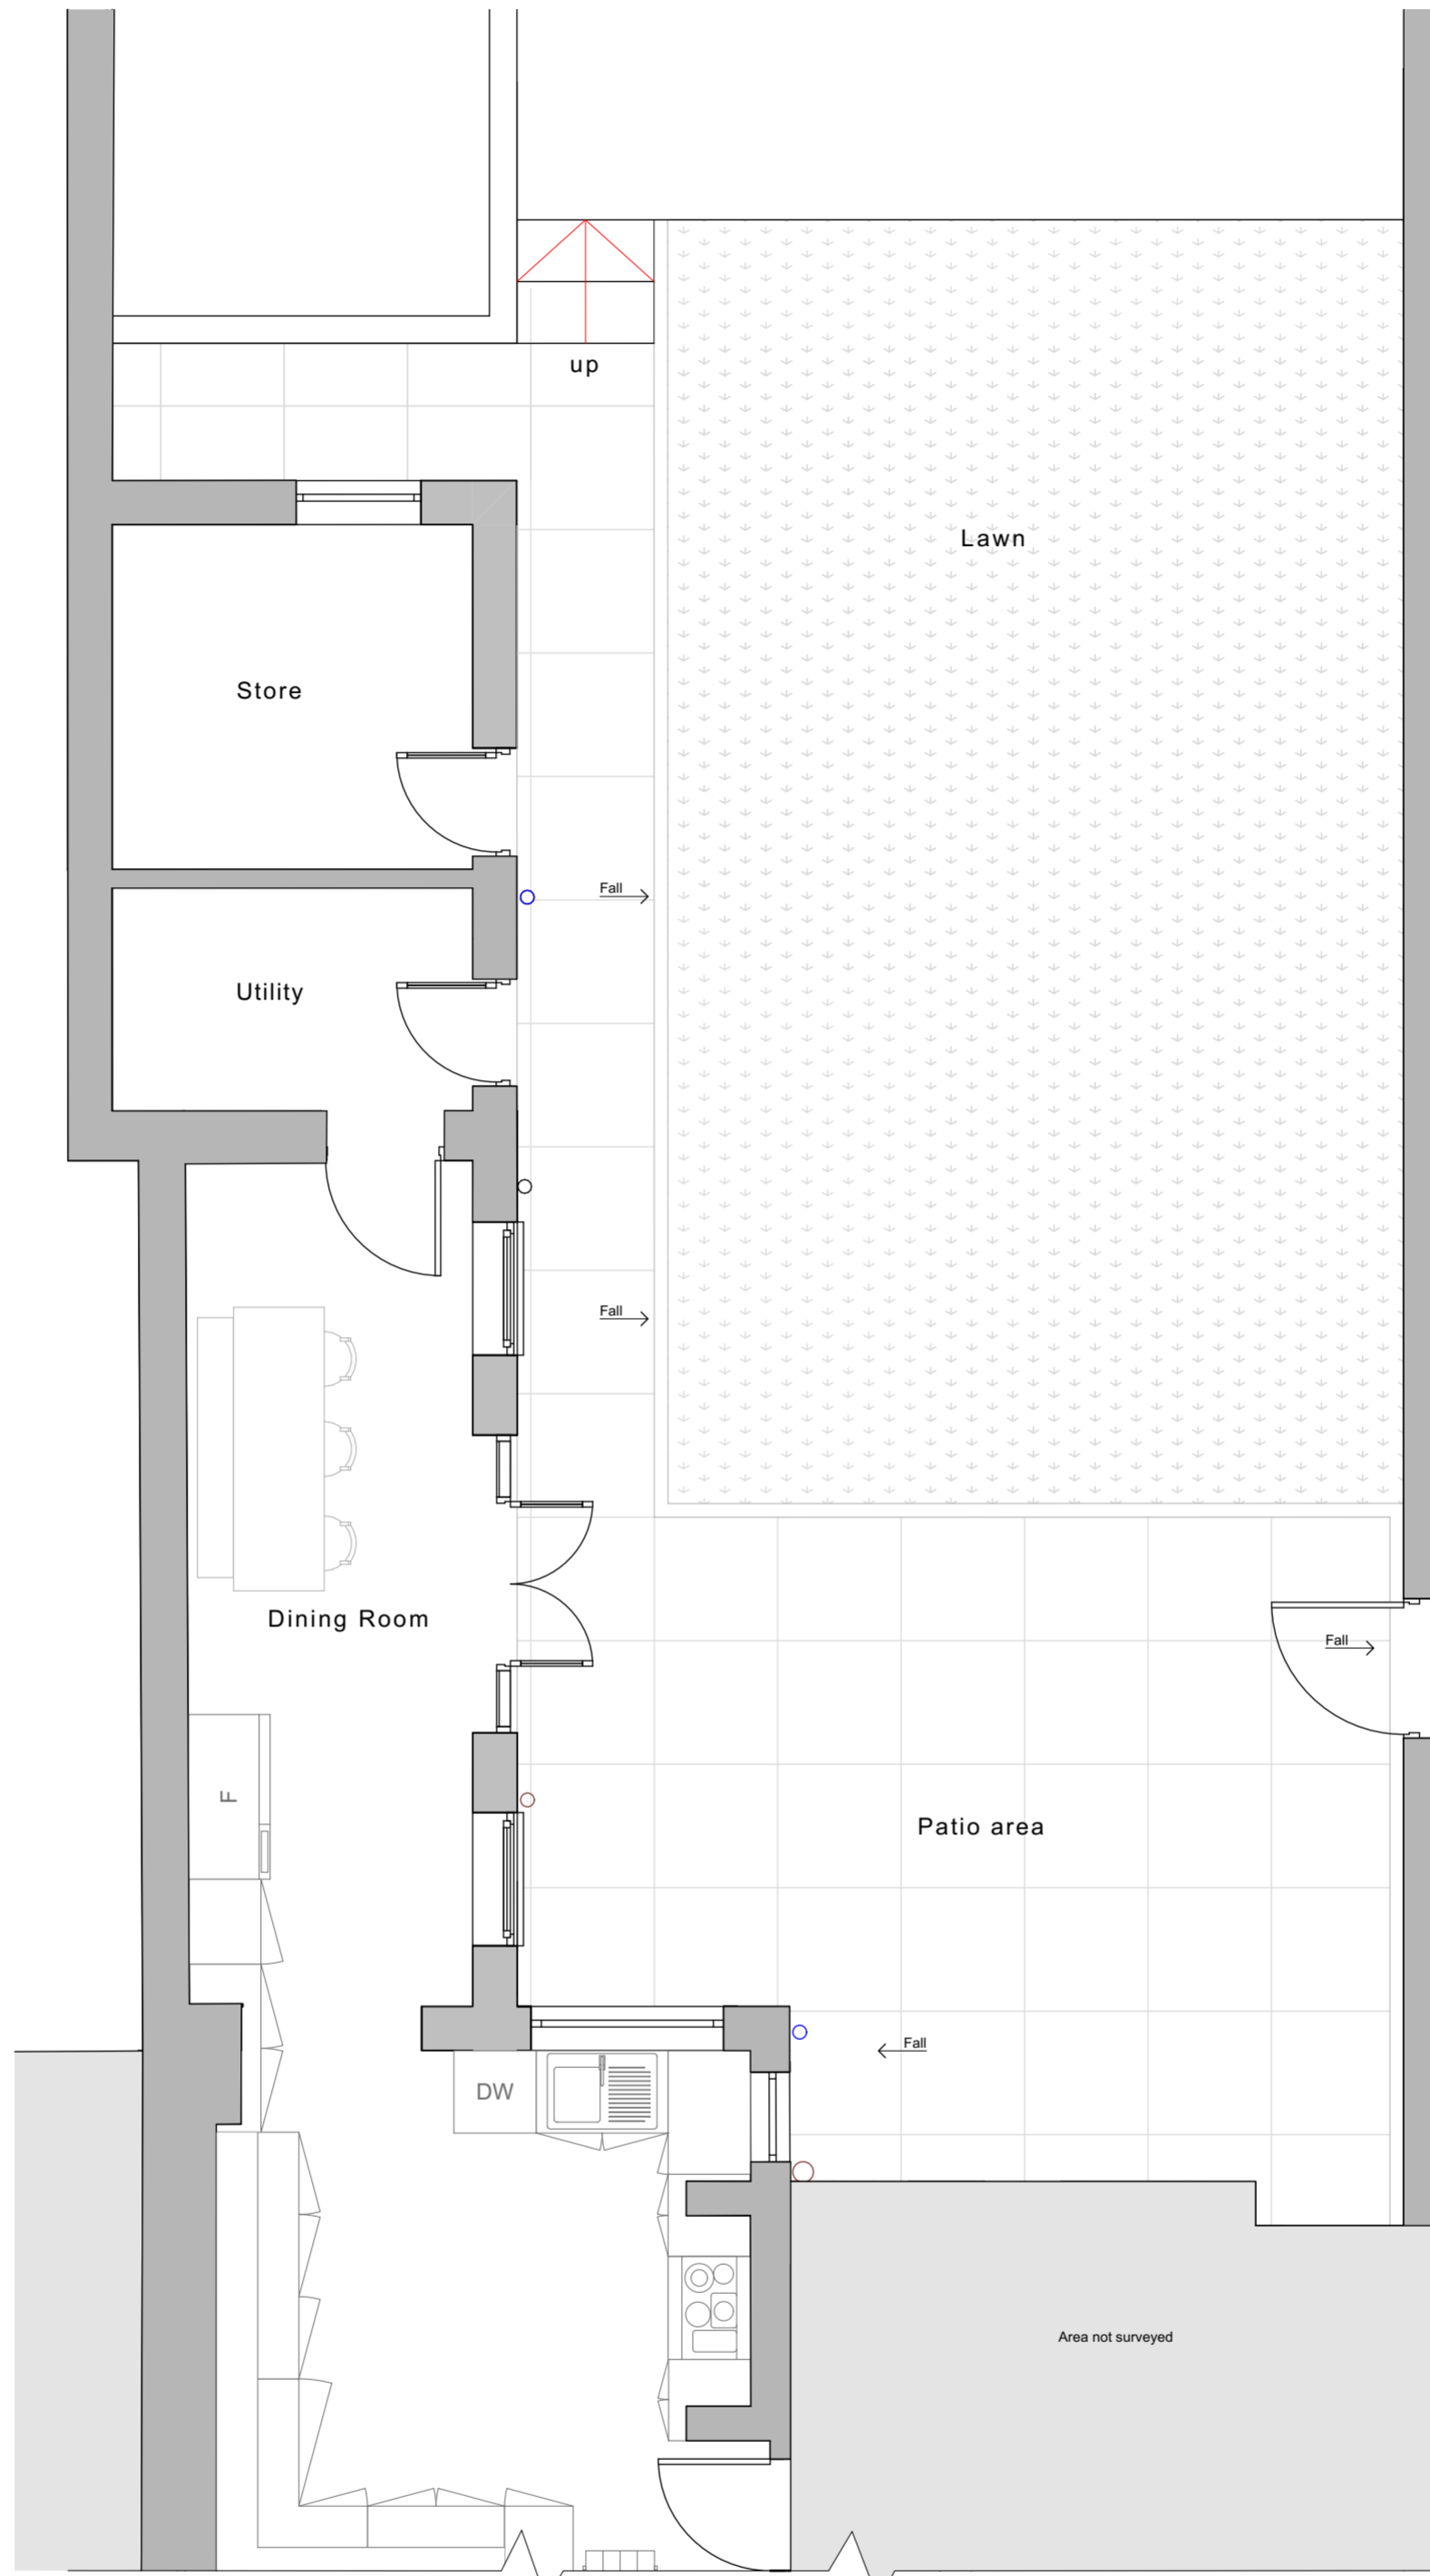

Ground Floor Plan


**PLANNING APPLICATION ISSUE**

NOTE:- These drawings have been prepared for the purposes of submission to the Local Authority as part of a planning application and are not to be used for any other purpose without the express permission of MSA.

Adjacent buildings, roads, etc scaled from O.S. plans. Trees indicated for illustrative purposes only.

**These drawings are not to be used for construction**

rev.	notes	date
	PRELIMINARY	

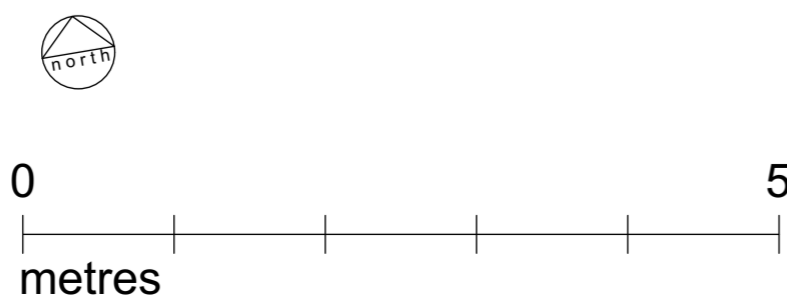

**PLANNING**

Project No. 2027    Drawing No. 2027 PL 003    Rev No.    Size A2

Scale 1:100, 1:50    Drawn By DQ    Checked By KMS    Date 02/01/2024


This Drawing is Copyright © 2015

**EXISTING GROUND FLOOR PLAN**

**msa**architects

msaarchitects    T. 01925 299 881  
 89 High Street    F. 01925 299 455  
 Newton-Le-Willows    E. info@msaarchitects.co.uk  
 WA12 9SL    www.msaarchitects.co.uk

2 High Street  
 N-L-W  
 WA12 9SN  
 Mr & Mrs Thompson

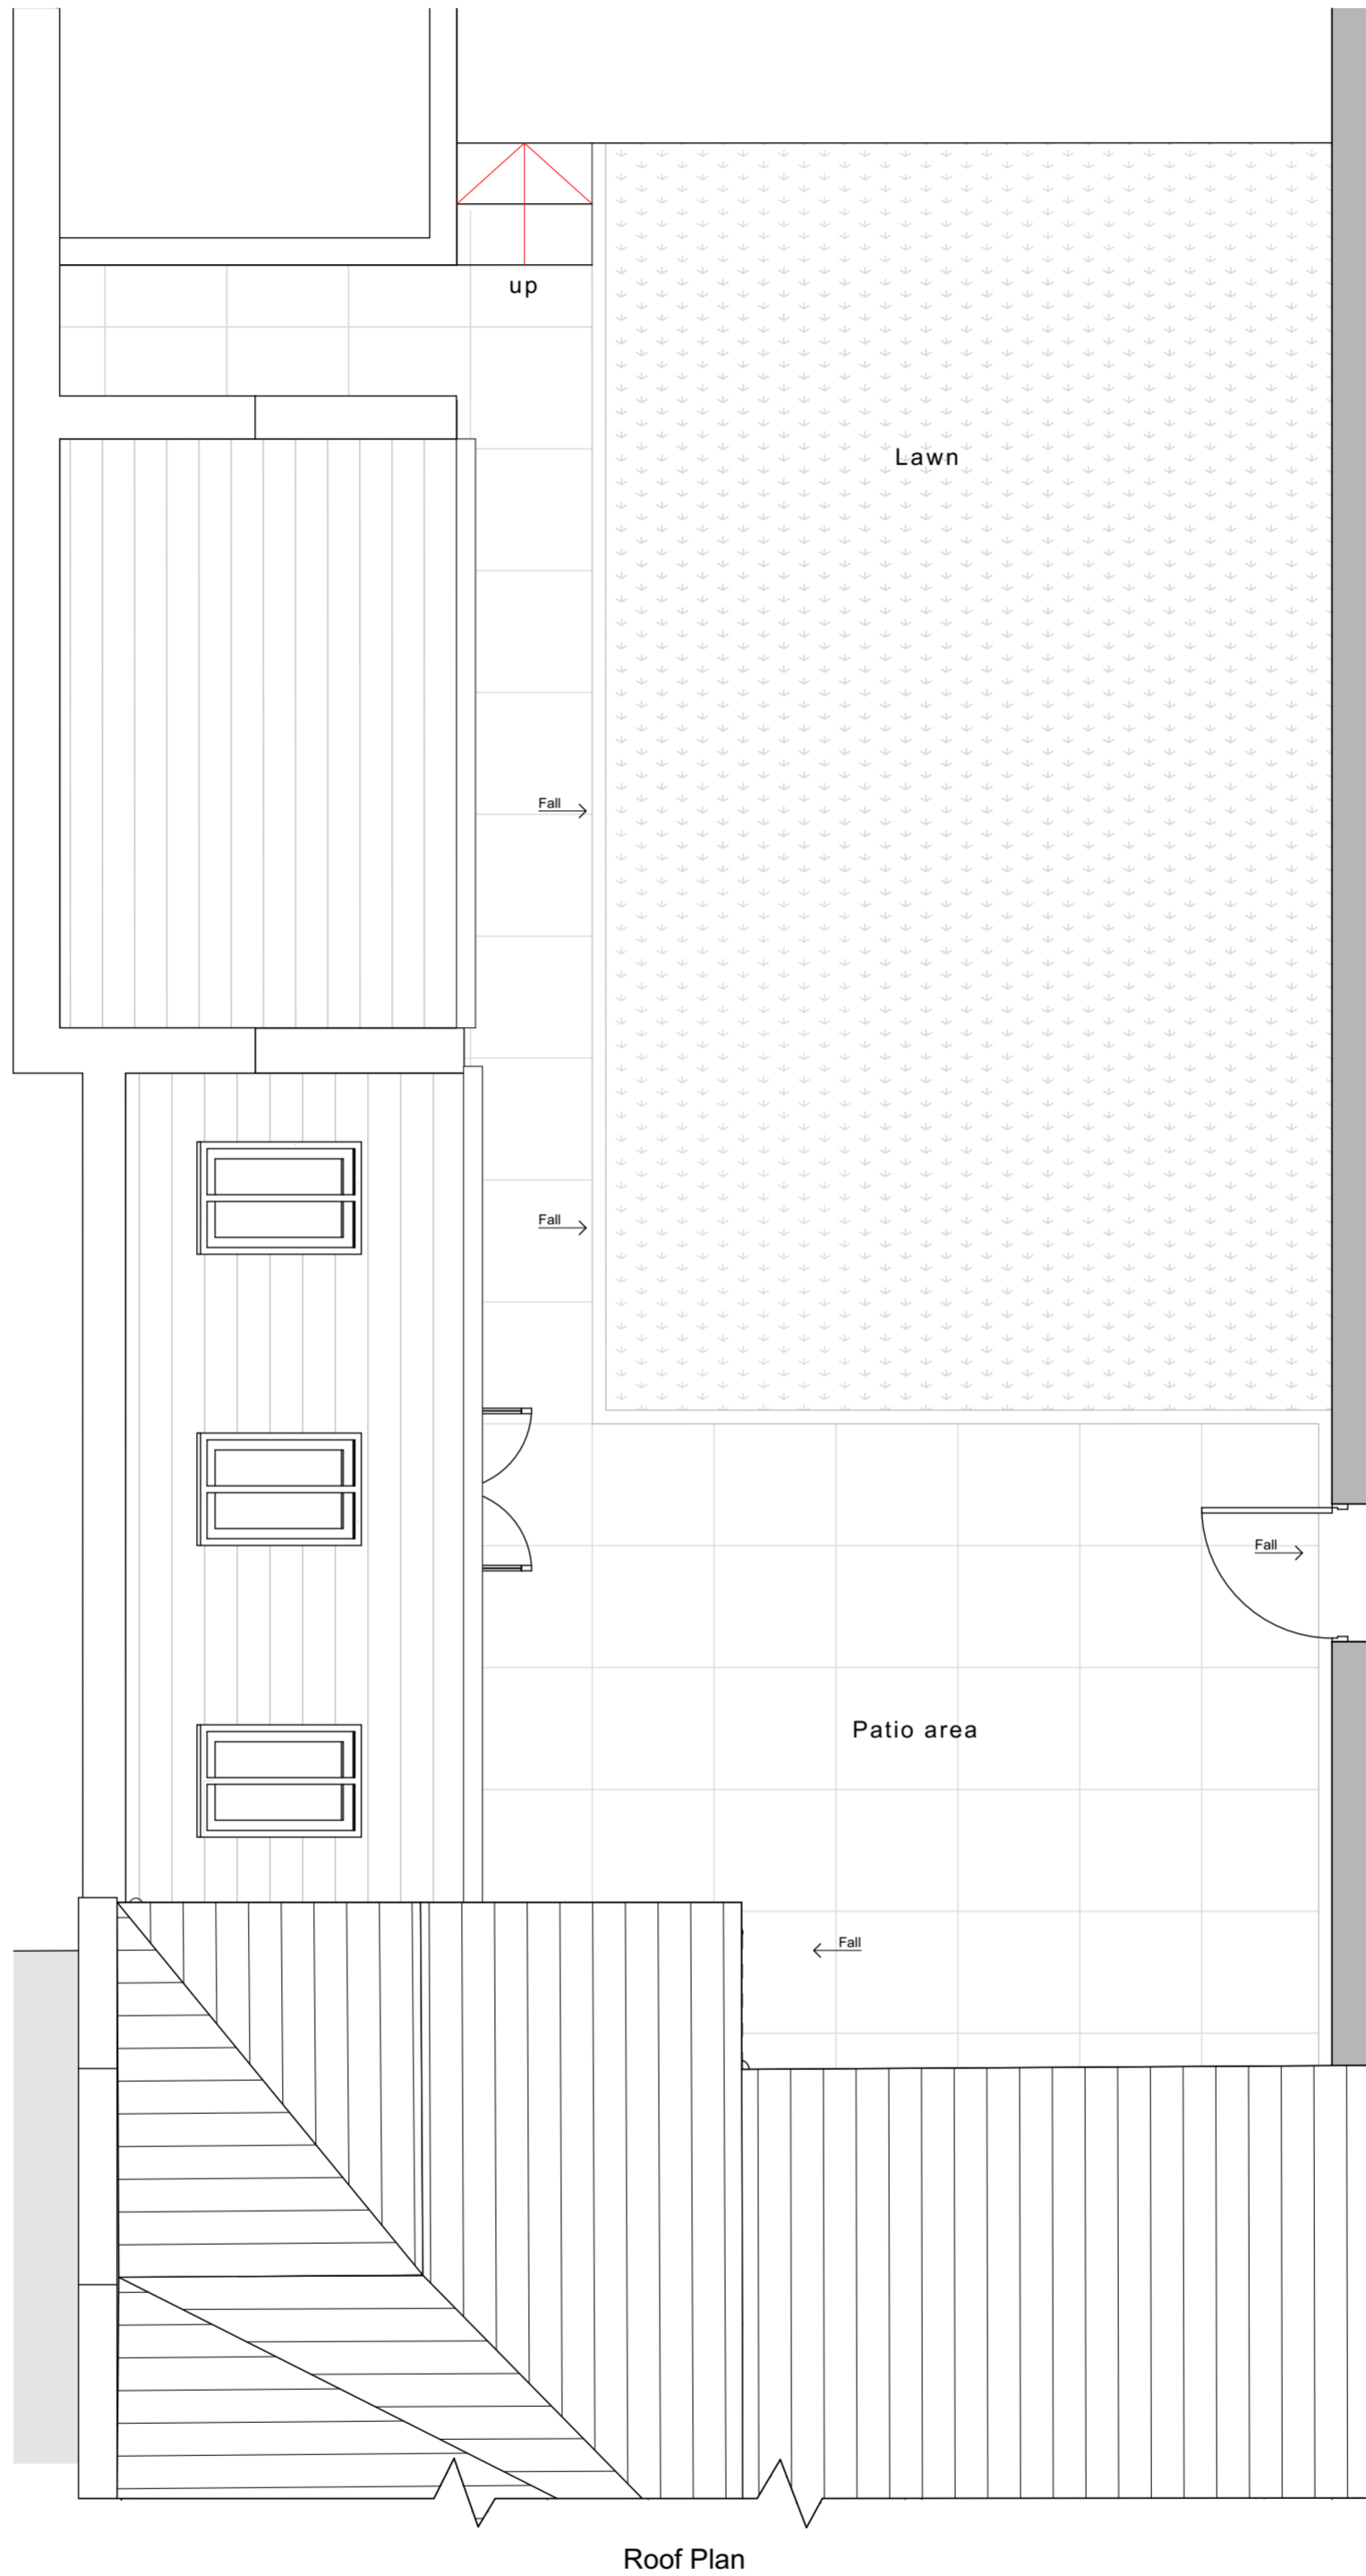

**PLANNING APPLICATION ISSUE**

NOTE:- These drawings have been prepared for the purposes of submission to the Local Authority as part of a planning application and are not to be used for any other purpose without the express permission of MSA.

Adjacent buildings, roads, etc scaled from O.S. plans. Trees indicated for illustrative purposes only.

**These drawings are not to be used for construction**

rev.	notes	date
	PRELIMINARY	





PLANNING

Project No. 2027    Drawing No. 2027 PL 004    Rev No.    Size A2

Scale 1:50    Drawn By DQ    Checked By KMS    Date 02/01/2024

This Drawing is Copyright © 2015

EXISTING ROOF PLAN



<b>msa</b> architects	T. 01925 299 881
89 High Street	F. 01925 299 455
Newton-Le-Willows	E. info@msaarchitects.co.uk
WA12 9SL	www.msaarchitects.co.uk

2 High Street  
N-L-W  
WA12 9SN  
Mr & Mrs Thompson



Side Elevation



Rear Elevation

**PLANNING APPLICATION ISSUE**

NOTE:- These drawings have been prepared for the purposes of submission to the Local Authority as part of a planning application and are not to be used for any other purpose without the express permission of MSA.

Adjacent buildings, roads, etc scaled from O.S. plans. Trees indicated for illustrative purposes only.

**These drawings are not to be used for construction**

rev.	notes	date
	PRELIMINARY	

MATERIALS - all new to match existing

WALLS  
Main House: face brick

WINDOWS  
Main House:white sash


DOORS  
Rear Doors: white uPVC with glazed panel

ROOFS  
Main house: traditional slate

FASCIAS  
Main House:black timber

SOFFITS  
Main house: black timber

RAINWATER GOODS  
Gutters: black uPVC  
Downpipes: black uPVC

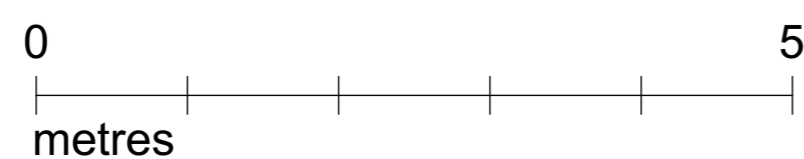

Project No. 2027  
Drawing No. 2027 PL 005  
Rev No.  
Size A2

Scale 1:50  
Drawn By DQ  
Checked By KMS  
Date 02/01/2024

This Drawing is Copyright © 2015



msaarchitects  
89 High Street  
Newton-Le-Willows  
WA12 9SL

T. 01925 299 881  
F. 01925 299 455  
E. info@msaarchitects.co.uk  
www.msaarchitects.co.uk

2 High Street  
N-L-W  
WA12 9SN  
Mr & Mrs Thompson

PLANNING

EXISTING ELEVATION