



PLANNING DRAWINGS


EXISTING
SCALE 1:100

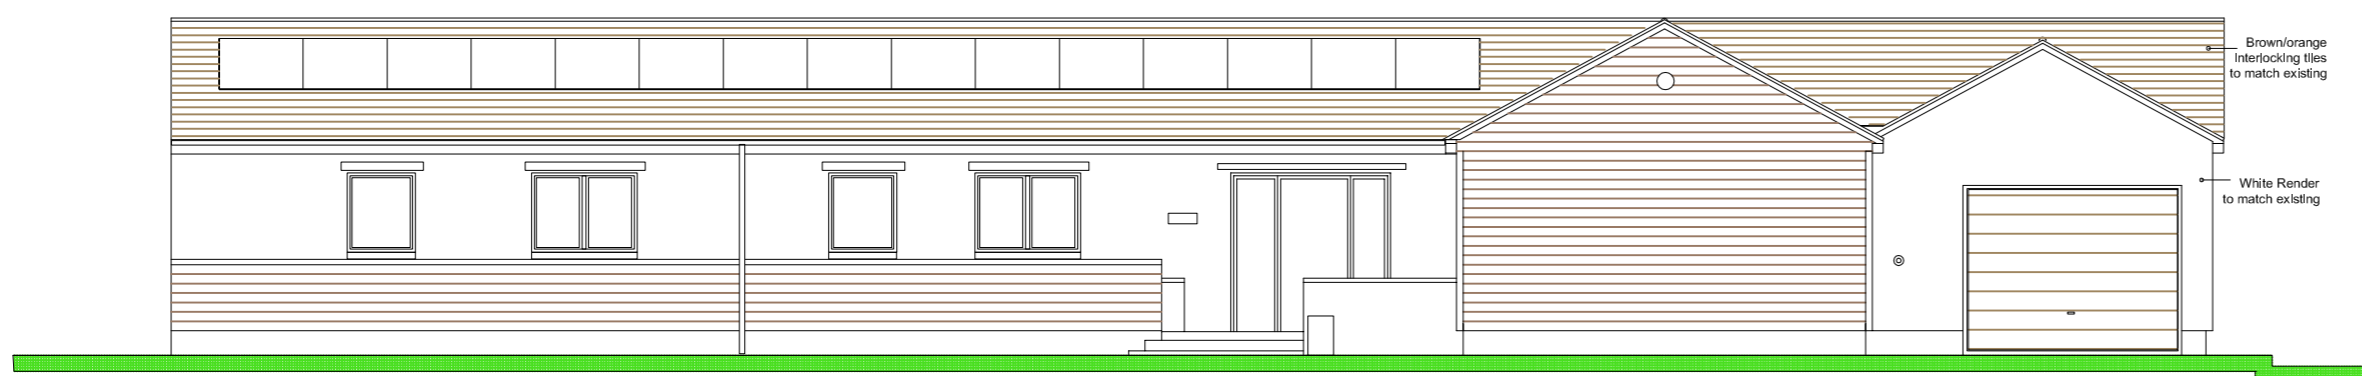


Existing Front Elevation

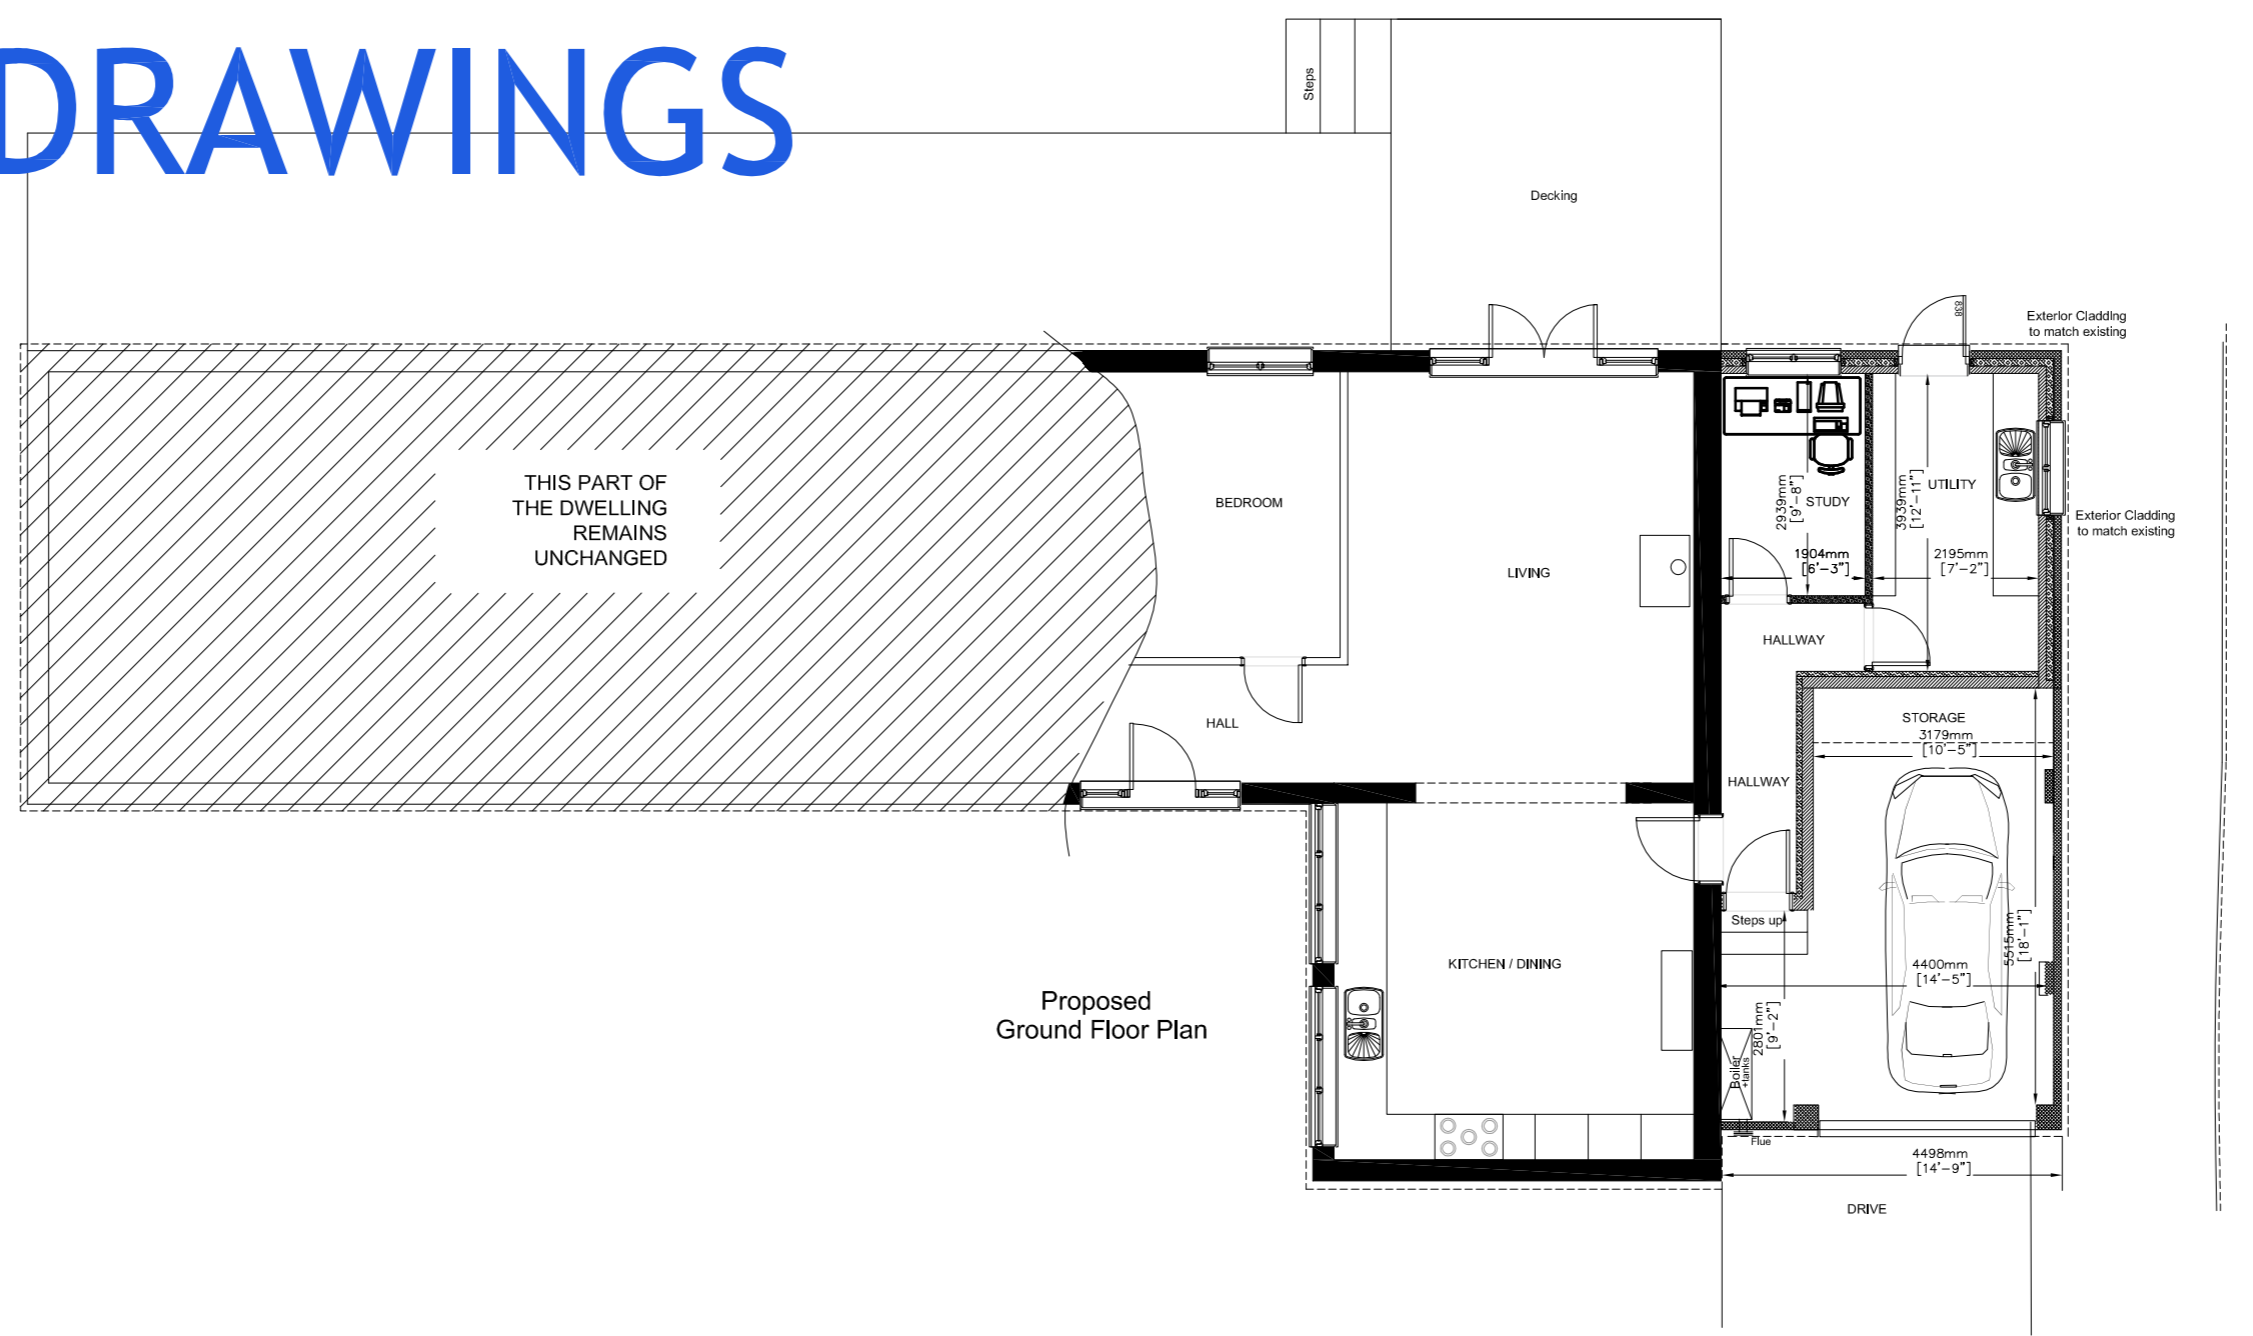

Existing Side Elevation

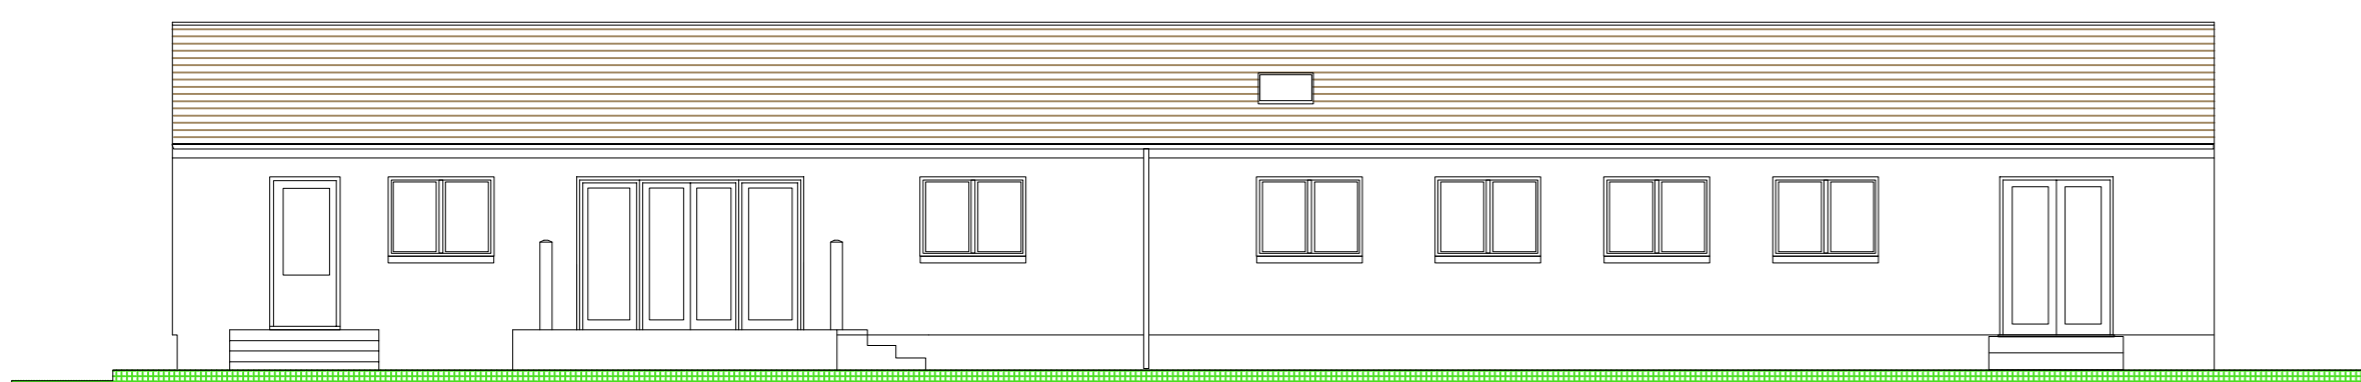


Existing Rear Elevation

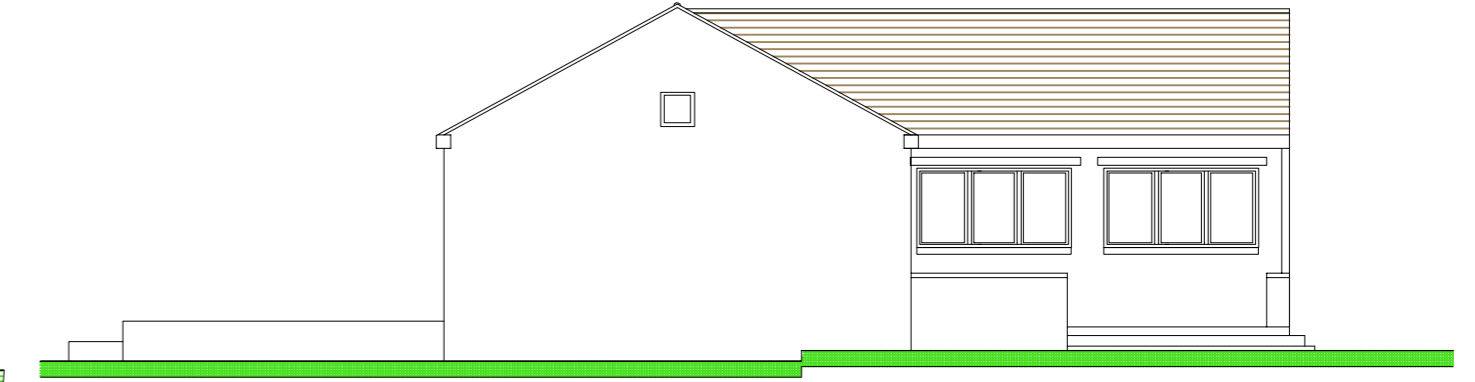


Existing Side Elevation


PROPOSED
SCALE 1:100

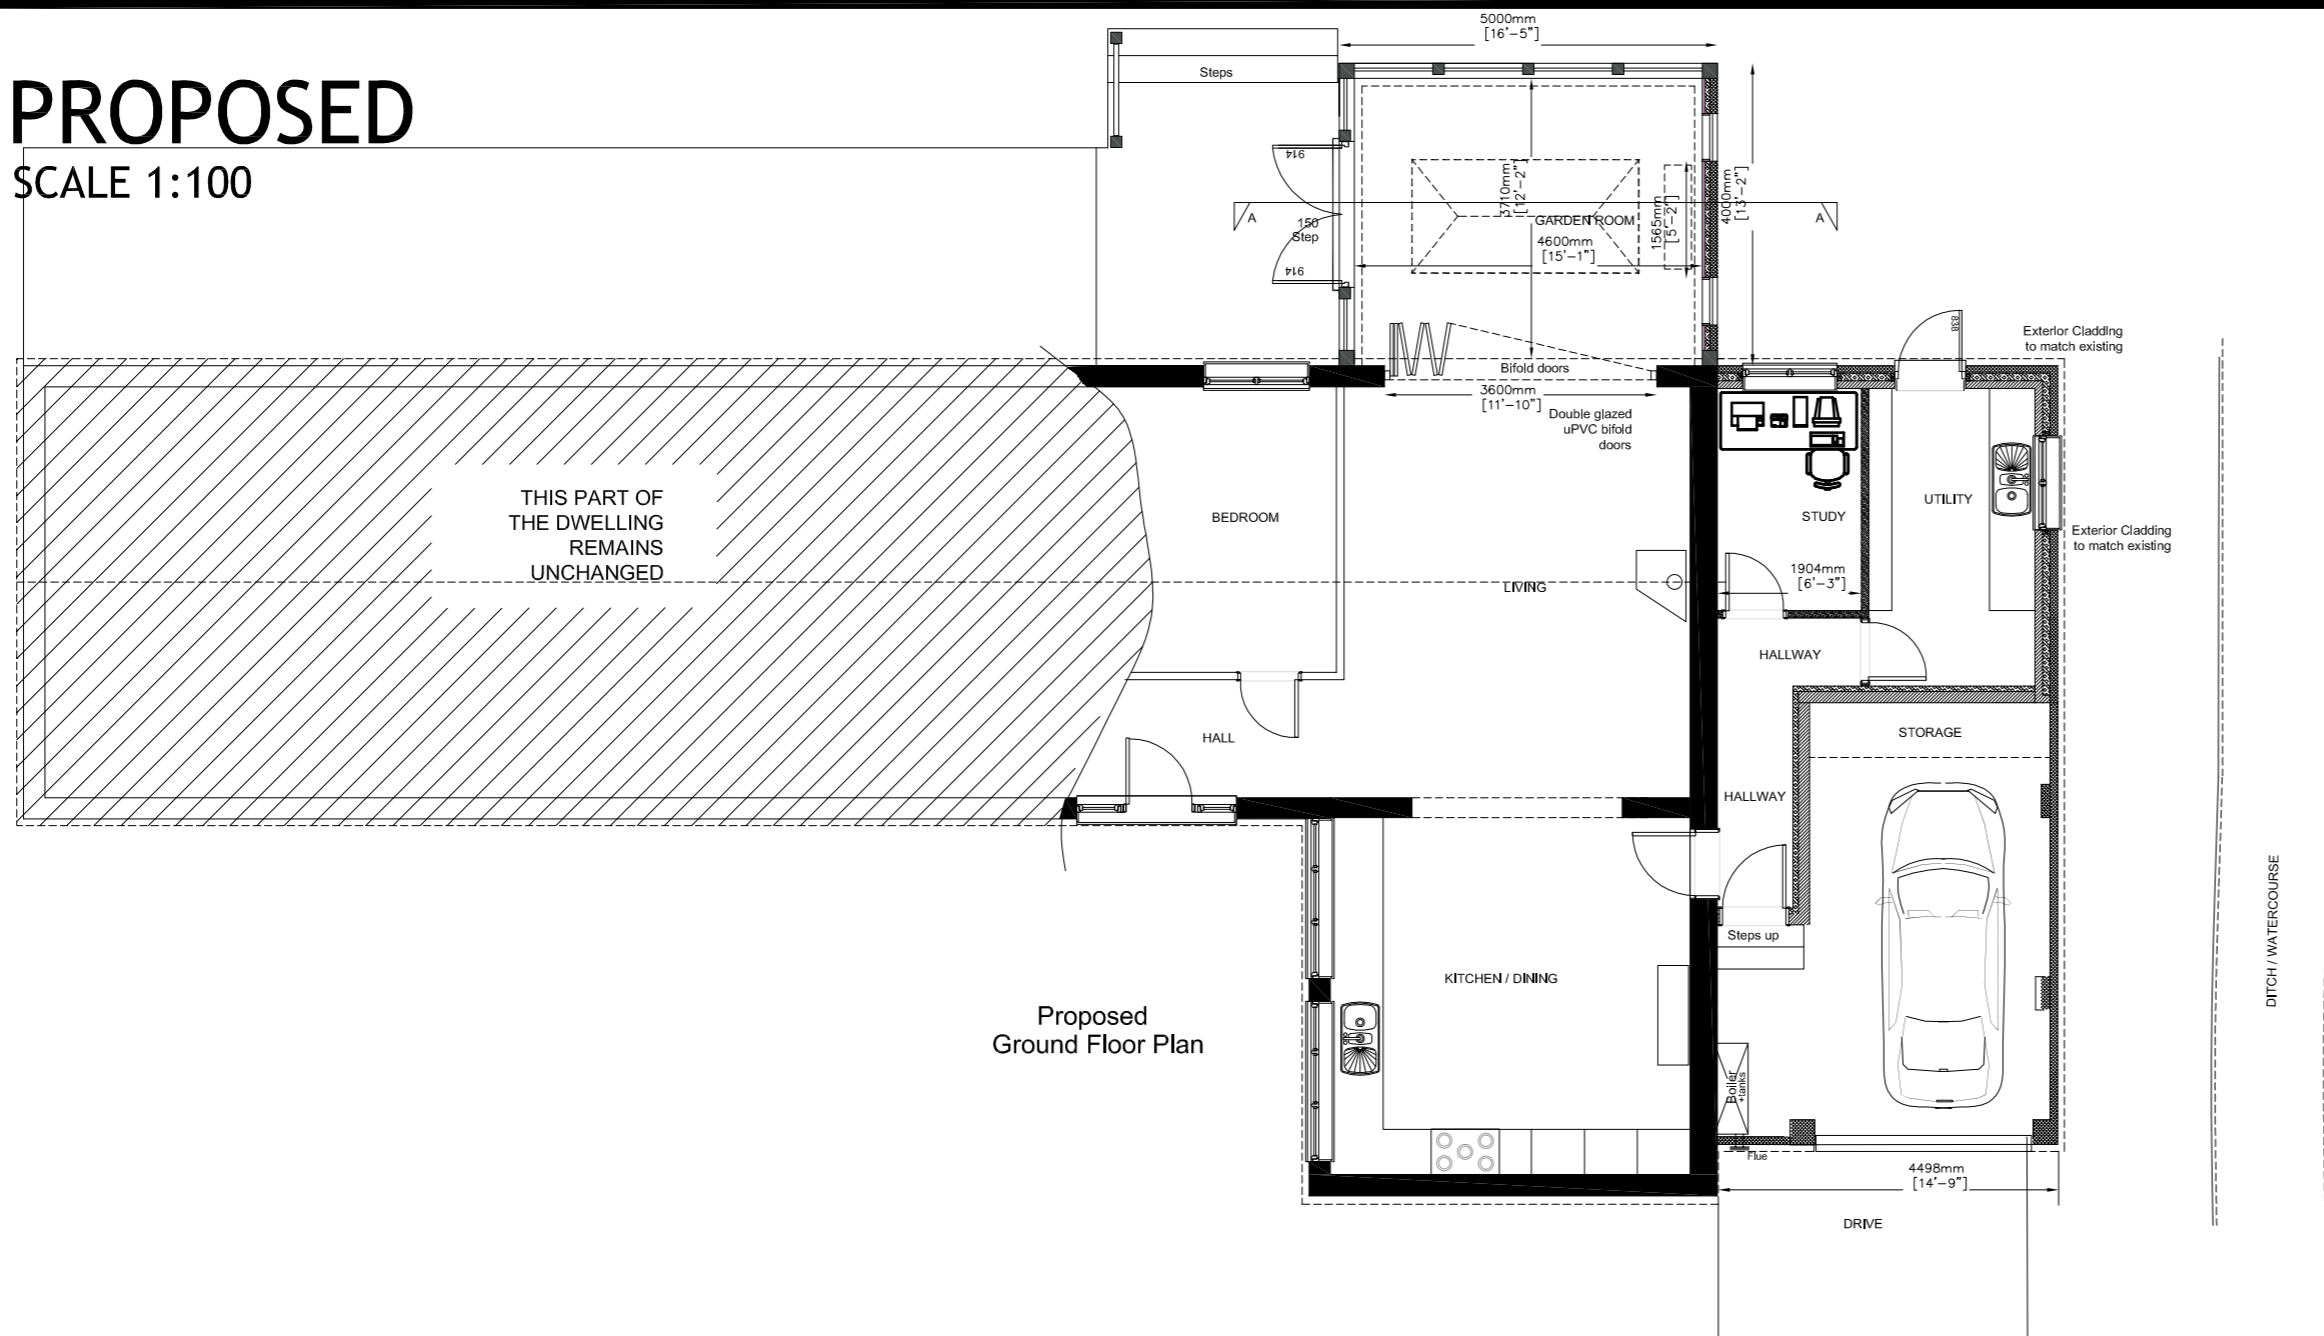


Proposed Front Elevation

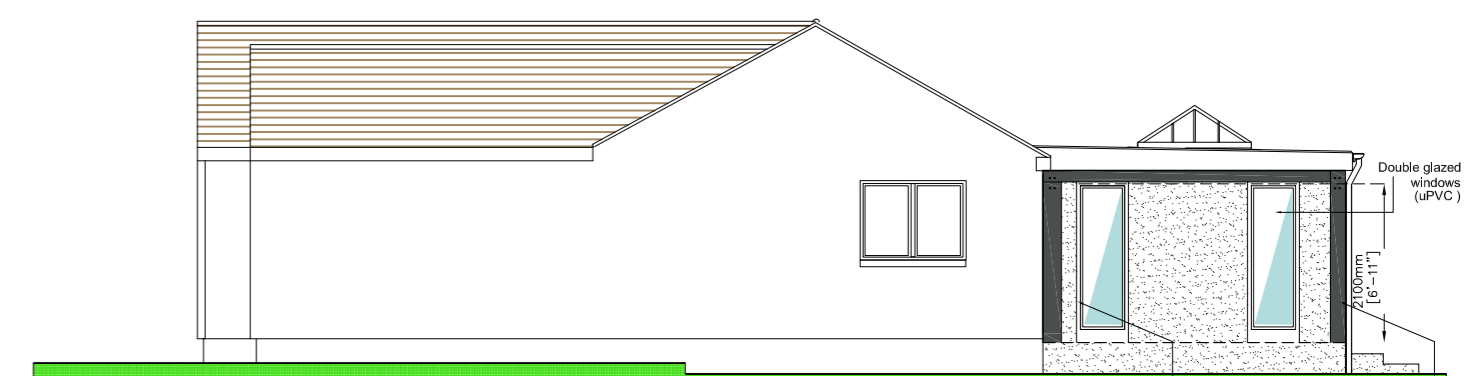


Proposed Side Elevation

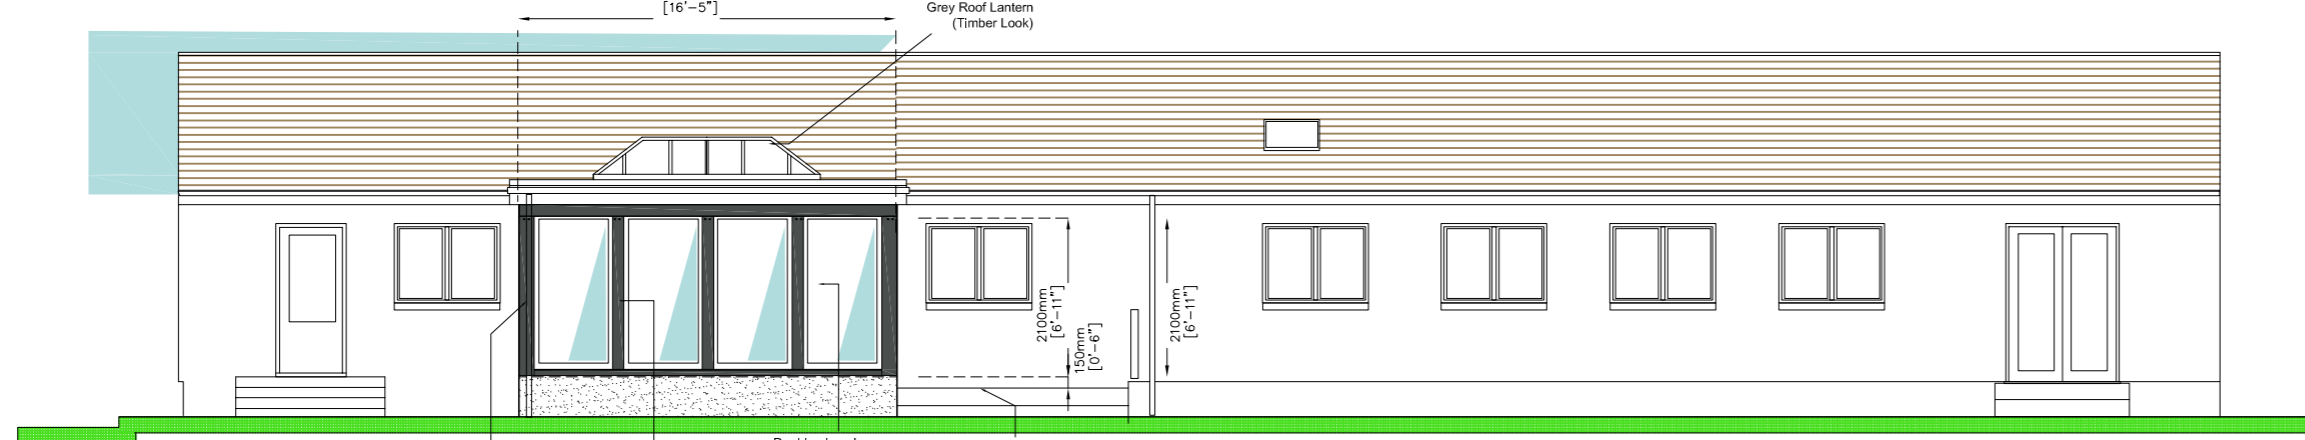



Proposed Rear Elevation

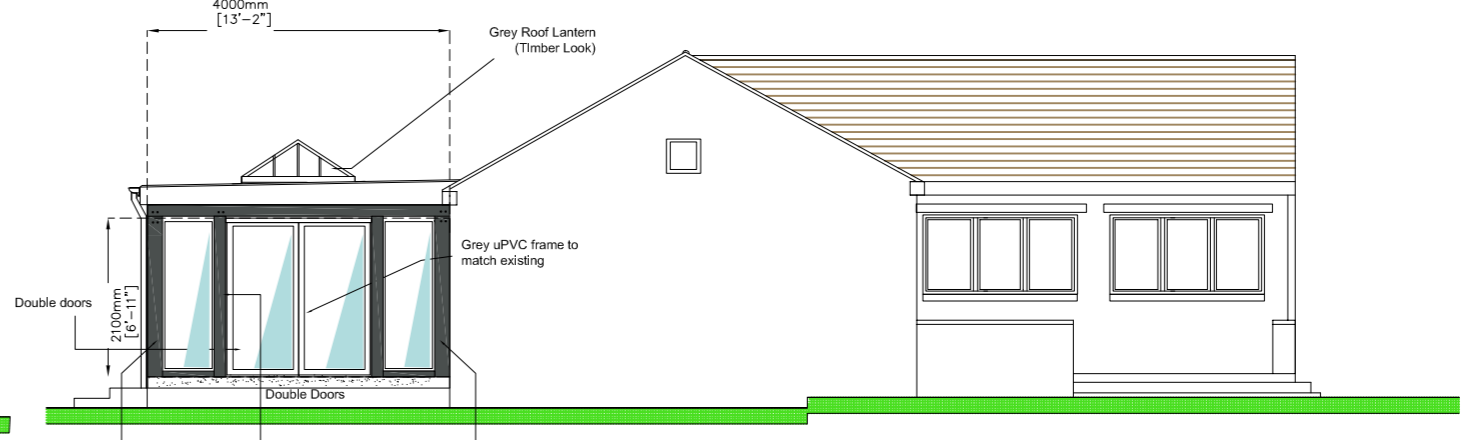



Proposed Side Elevation

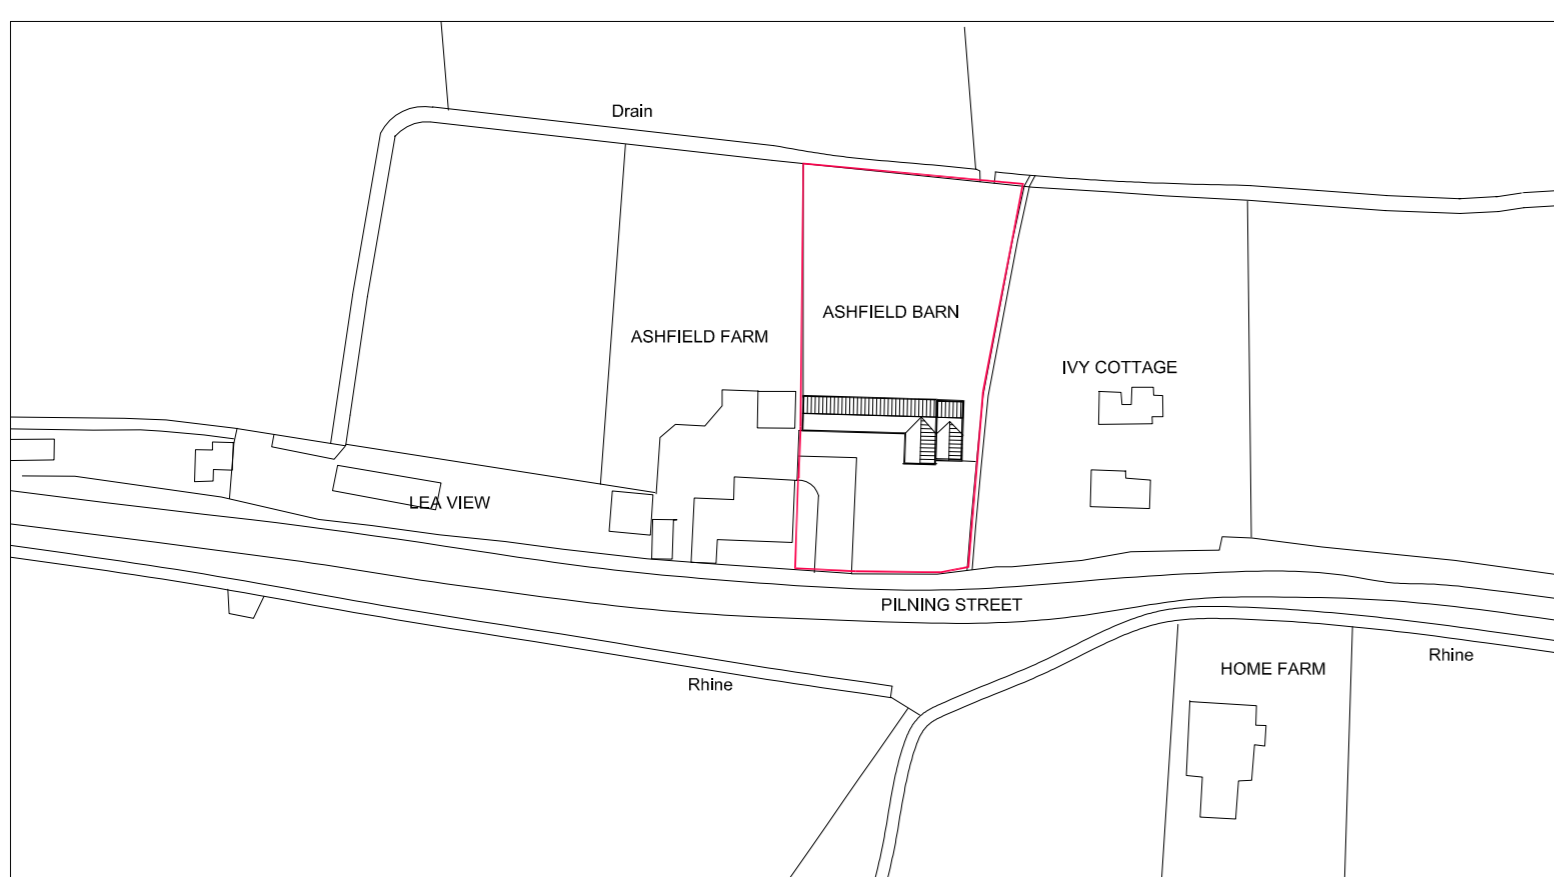

LOCATION PLAN (EXISTING) SCALE 1:1250

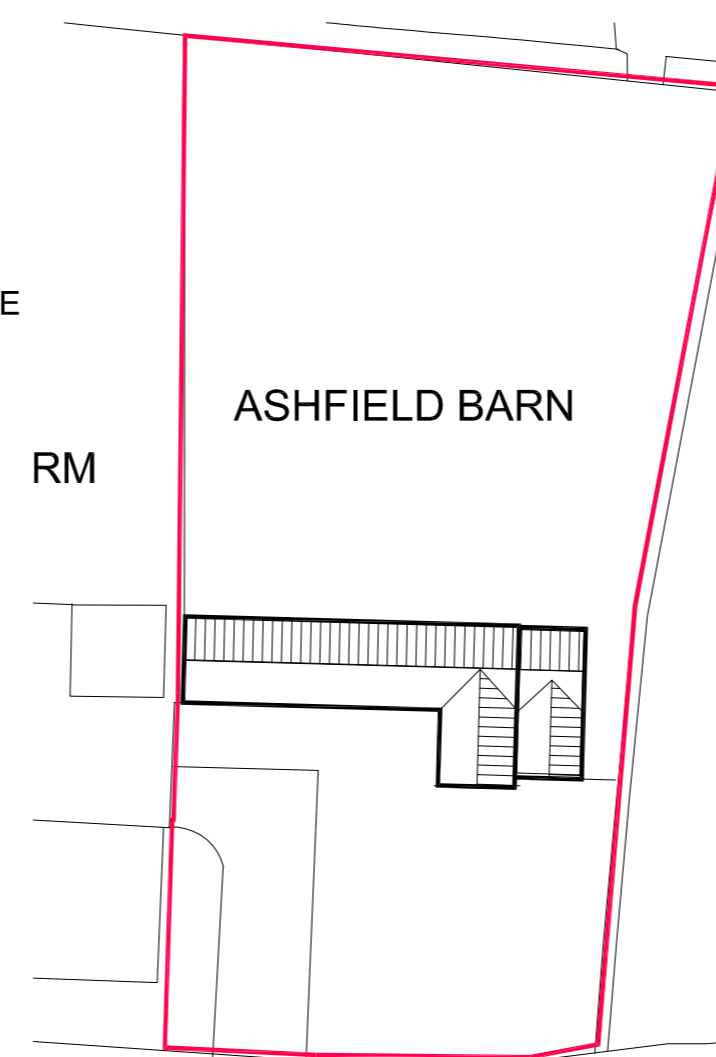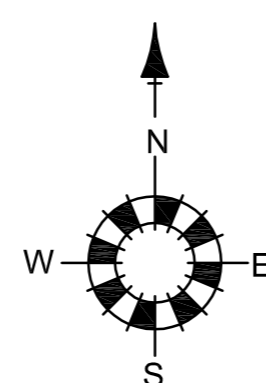


BLOCK PLAN (EXISTING) SCALE 1:500

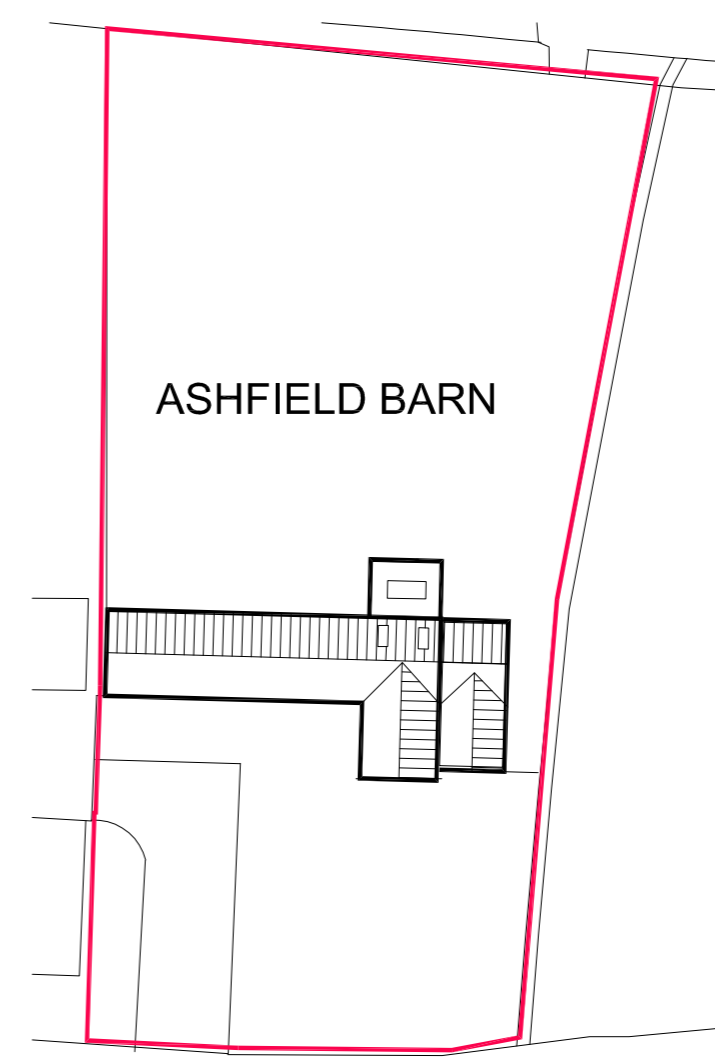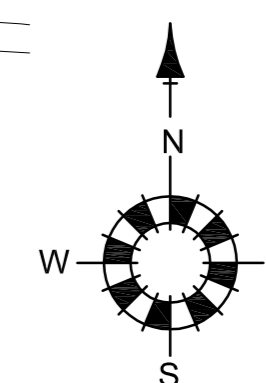

BLOCK PLAN (PROPOSED) SCALE 1:500

B Roof updated lantern added 11.11.23
A Double doors added to side 25.05.23

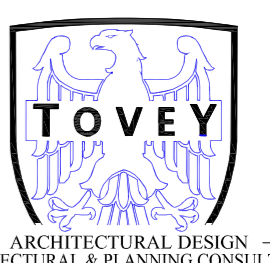

Project Name ASHFIELD BARN, TOCKINGTON, BS324LR	Drawing No. BB-101	Revision: B
Drawing Title PROPOSED GARDEN ROOM	Date: 15.04.23	Scale: As Indicated
Client: B. Barnard	Drawn: JT	Checked: JT

Any discrepancies between this drawing and other information should be reported to the Designer. Information and setting out to be checked on site prior to construction. All drawings are subject to copyright.