




EXISTING SOUTH EAST
SCALE 1:50

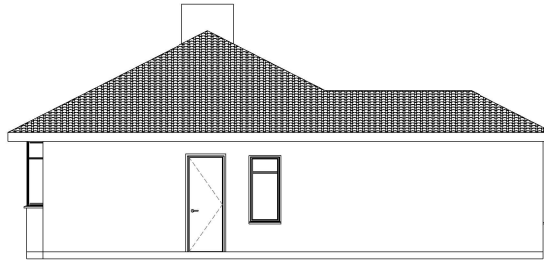


EXISTING SOUTH WEST
SCALE 1:50

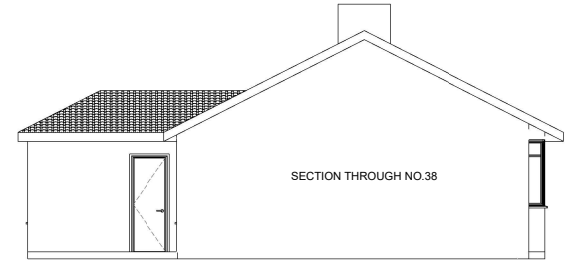


EXISTING NORTH EAST
SCALE 1:50

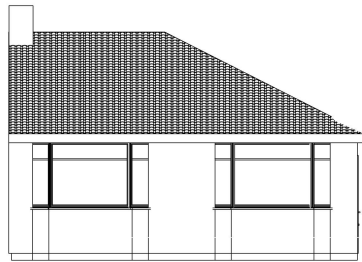

EXISTING NORTH WEST
SCALE 1:50

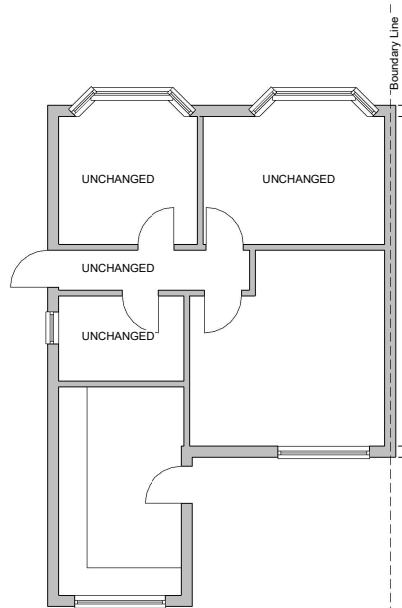

EXISTING GROUND FLOOR PLAN
SCALE 1:50

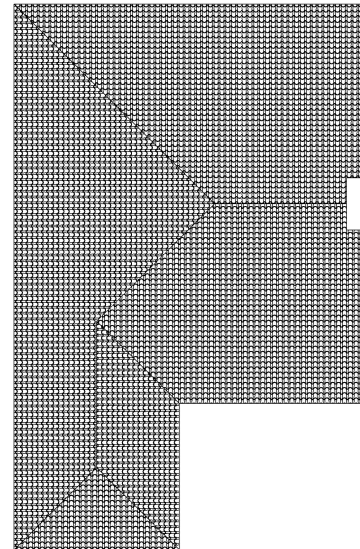

EXISTING ROOF PLAN
SCALE 1:50

MATERIALS TO MATCH EXISTING

EXISTING
RENDER FINISH
WHITE PVC GUTTERS
WHITE PVC WINDOWS
GRAY ROOF COVERING

EXTENSION TO SIT WITHIN
EXISTING BOUNDARY

CODE	SUITABILITY DESCRIPTION
STATUS	PURPOSE OF ISSUE

PROJECT
36 Queens Drive

TITLE
Existing

CLIENT
Tim Poole

DRAWN BY Author	CHECKED BY Checker	DATE 10/14/23
SCALE (@ A1) 1 : 50	PROJECT NUMBER Project Number	REV
DRAWING NUMBER A101		