




PROPOSED SOUTH EAST
SCALE 1:50

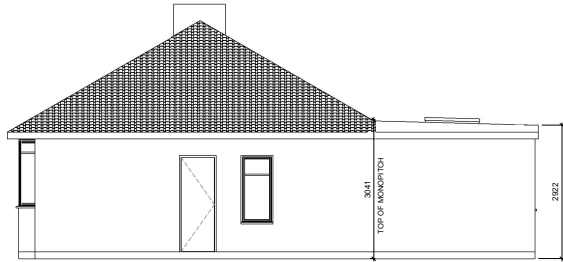


PROPOSED SOUTH WEST
SCALE 1:50

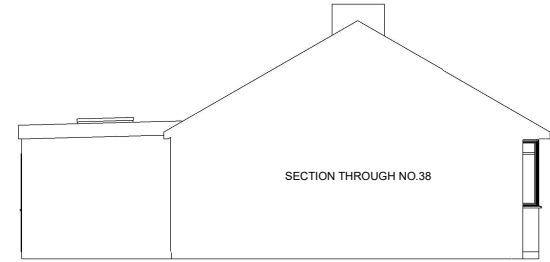


PROPOSED NORTH EAST
SCALE 1:50

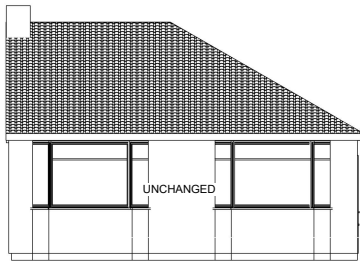

PROPOSED NORTH WEST
SCALE 1:50

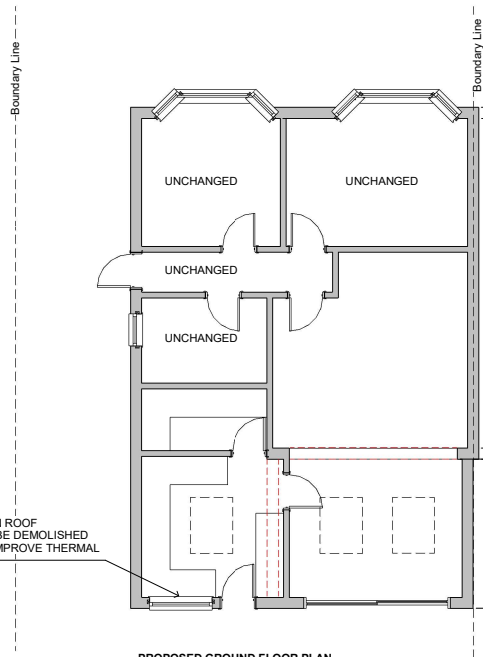

PROPOSED GROUND FLOOR PLAN
SCALE 1:50

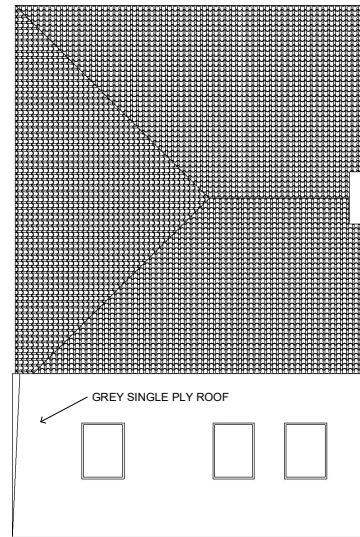

PROPOSED ROOF PLAN
SCALE 1:50

MATERIALS TO MATCH EXISTING
 EXISTING RENDER FINISH
 WHITE PVC GUTTERS
 WHITE PVC WINDOWS
 GRAY ROOF COVERING
 EXTENSION TO SIT WITHIN EXISTING BOUNDARY

CODE	SUITABILITY DESCRIPTION	
STATUS	PURPOSE OF ISSUE	
PROJECT		
36 Queens Drive		
TITLE		
Proposed		
CLIENT		
Tim Poole		
DRAWN BY Author	CHECKED BY Checker	DATE 10/14/23
SCALE (@ A1) 1 : 50	PROJECT NUMBER Project Number	
DRAWING NUMBER A101		REV

