
No site dimensions to be scaled from this drawing and all dimensions shown to be checked on site prior to work commencing. All works to be carried out in accordance with the latest appropriate British Standards and British Standards Codes of Practice. These drawings are to be read in conjunction with structural engineers drawings and specifications.

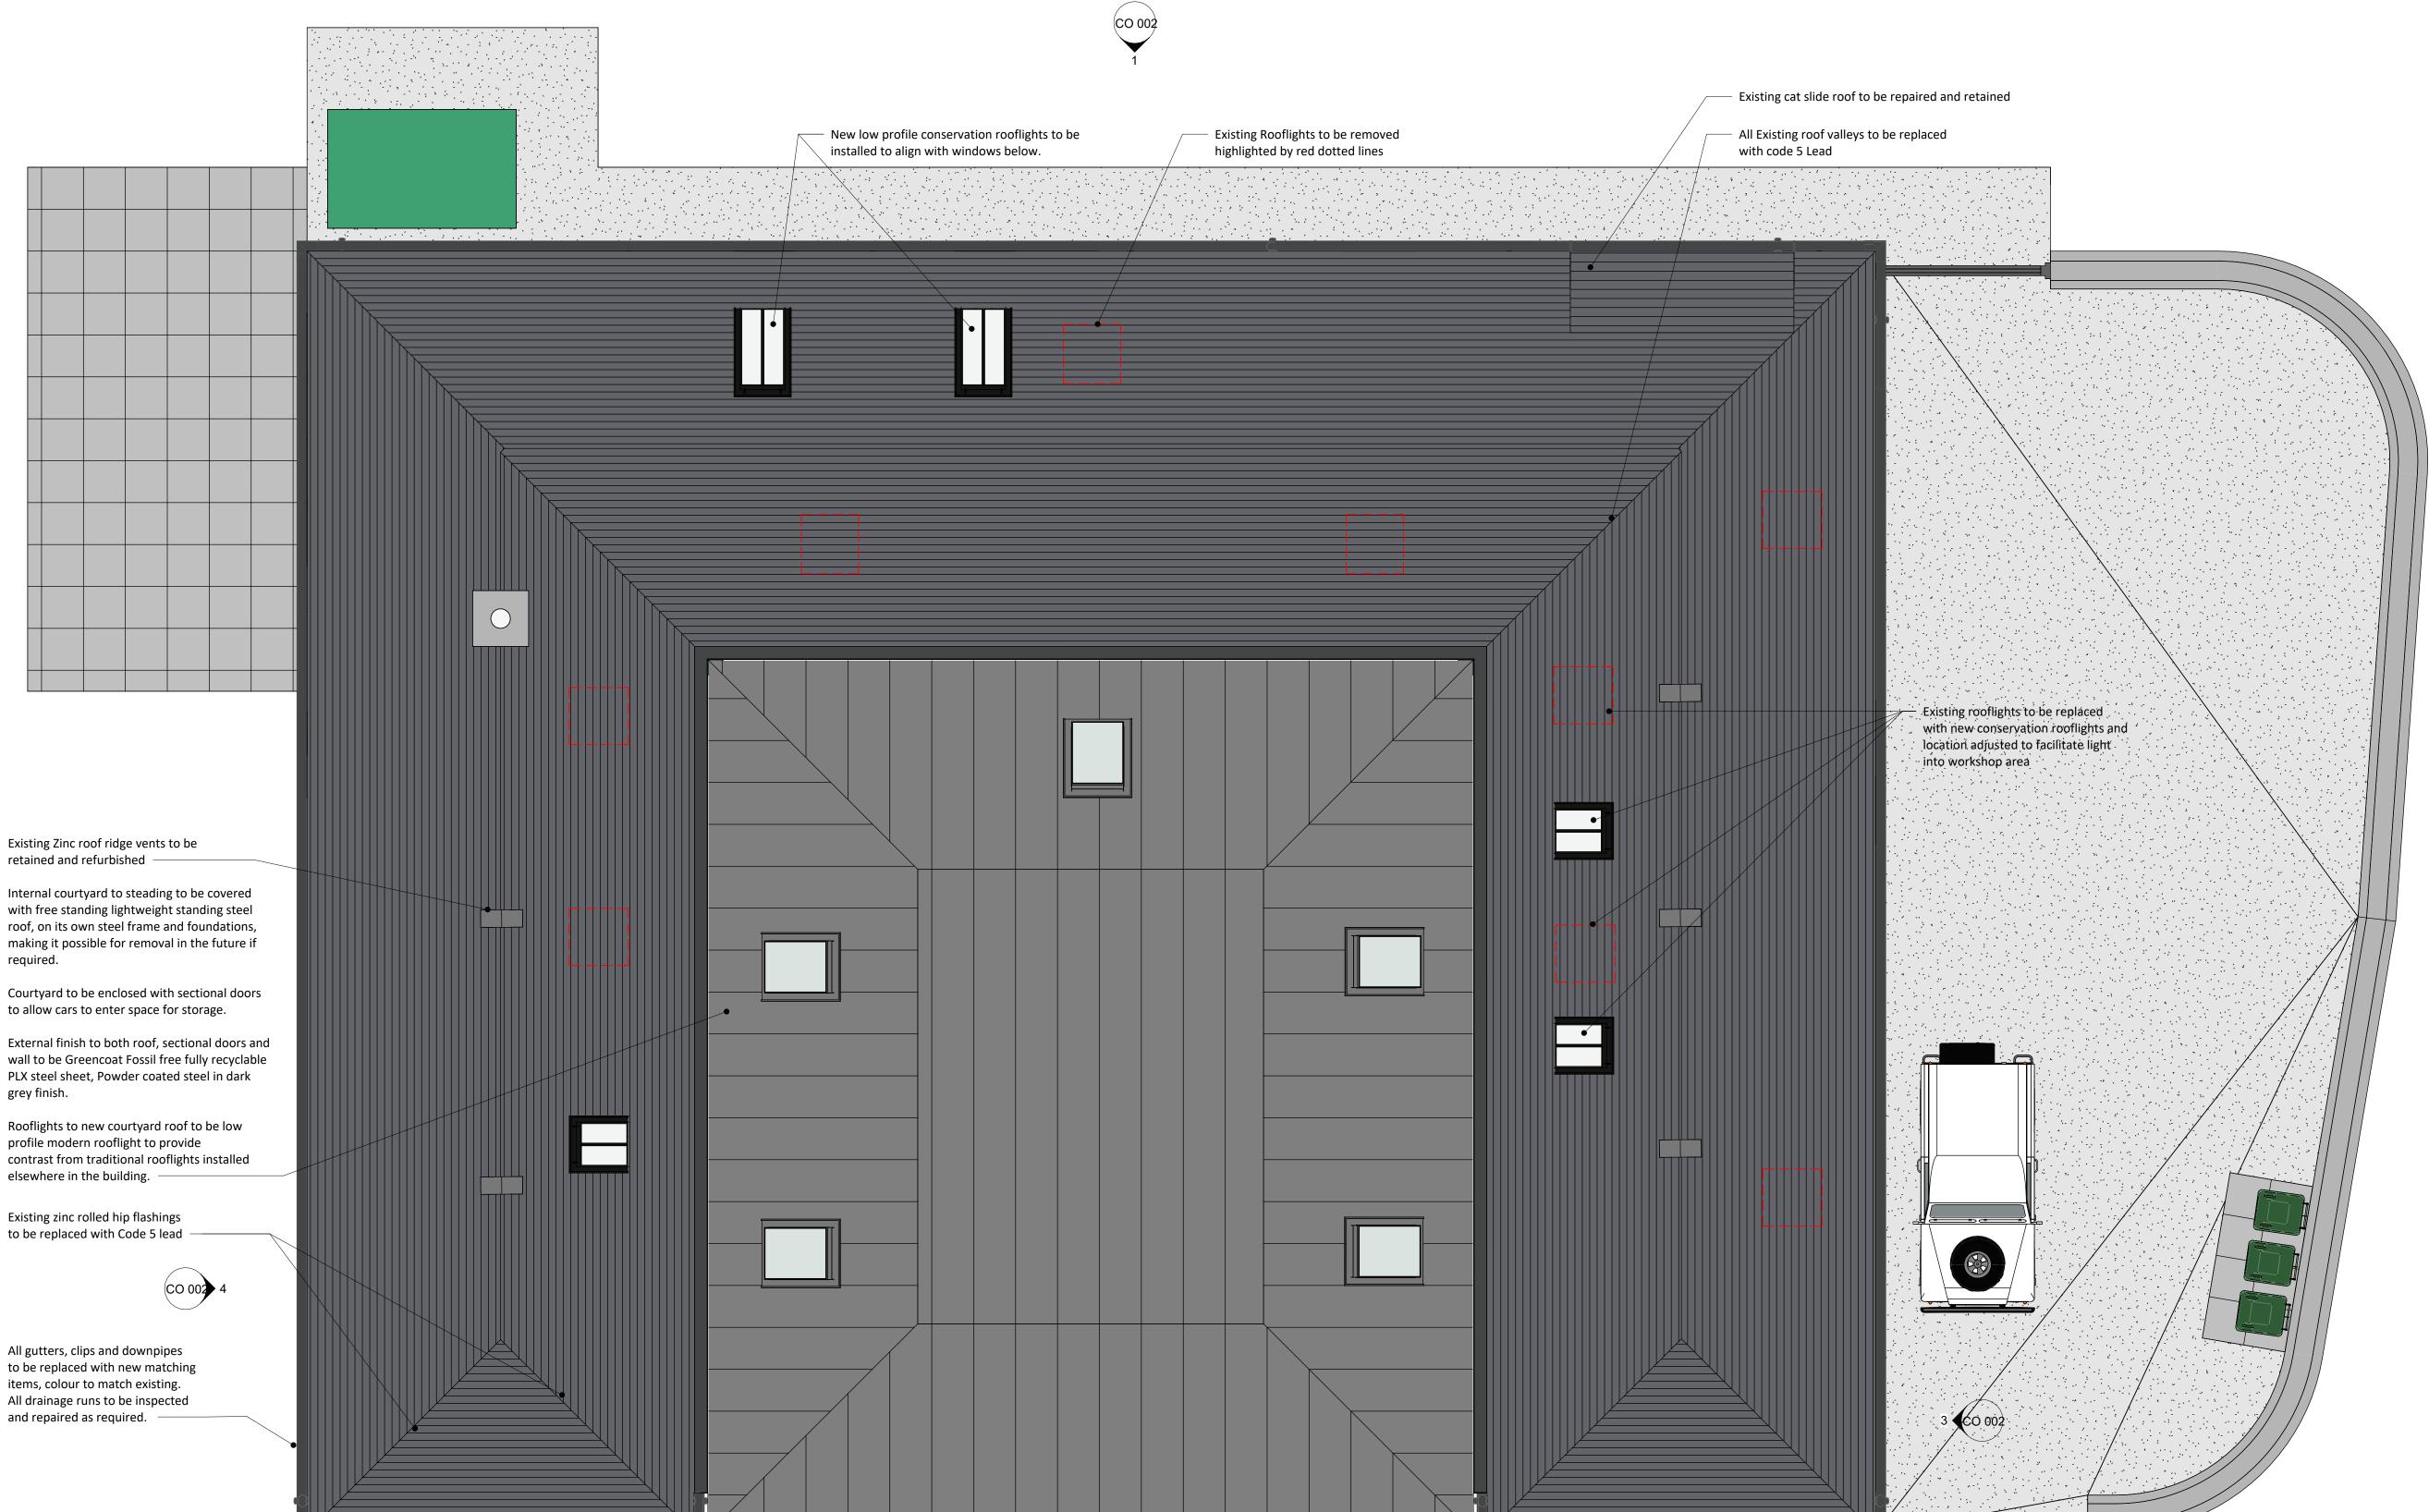

Do Not Scale Drawings

Site verify all dimensions prior to construction Report all discrepancies to JAMstudio immediately This drawing to be read in conjunction with all other relevent drawings, specifications and documents

Revisions

Rev	Description	Date	В

JAMSTUDIO

Country Office: The Steading at Moss-Side Fetternear, Inverurie Aberdeenshire AB51 5JX

City Office: 5 Golden Square Aberdeen AB10 1RD

T:01224 646450 E: info@jamstudio.uk.com

W: www.jamstudio.uk.com Steading Conversion KoC

Kirklands of Cluny

Gordon & Lesley Murray

PLANNING & LBC

Project Code: 683A Scale @ A1 size: Date Drawn: 01/12/23 Drawn By: MLD Reviewed By: JPW

Proposed Roof Plan



Drawing Number: