

Site Location Plan

City Office:

AB10 1RD

5 Golden Square

## **JAMSTUDIO**

Do Not Scale Drawings Site verify all dimensions prior to construction

Revisions

Site Boundary

Report all discrepancies to JAMstudio immediately

This drawing to be read in conjunction with all other relevent drawings, specifications and documents

03/01/2024 JPW

Country Office: The Steading at Moss-Side Fetternear, Inverurie Aberdeenshire AB51 5JX

T: 01224 646450 E: info@jamstudio.uk.com W: www.jamstudio.uk.com

Steading Conversion KoC

Kirklands of Cluny


Gordon & Lesley Murray

PLANNING

Scale @ A1 size: Date Drawn: 10/16/23 683A Drawn By: Reviewed By: Checker

Site Location Plan

Drawing Number: EX 000

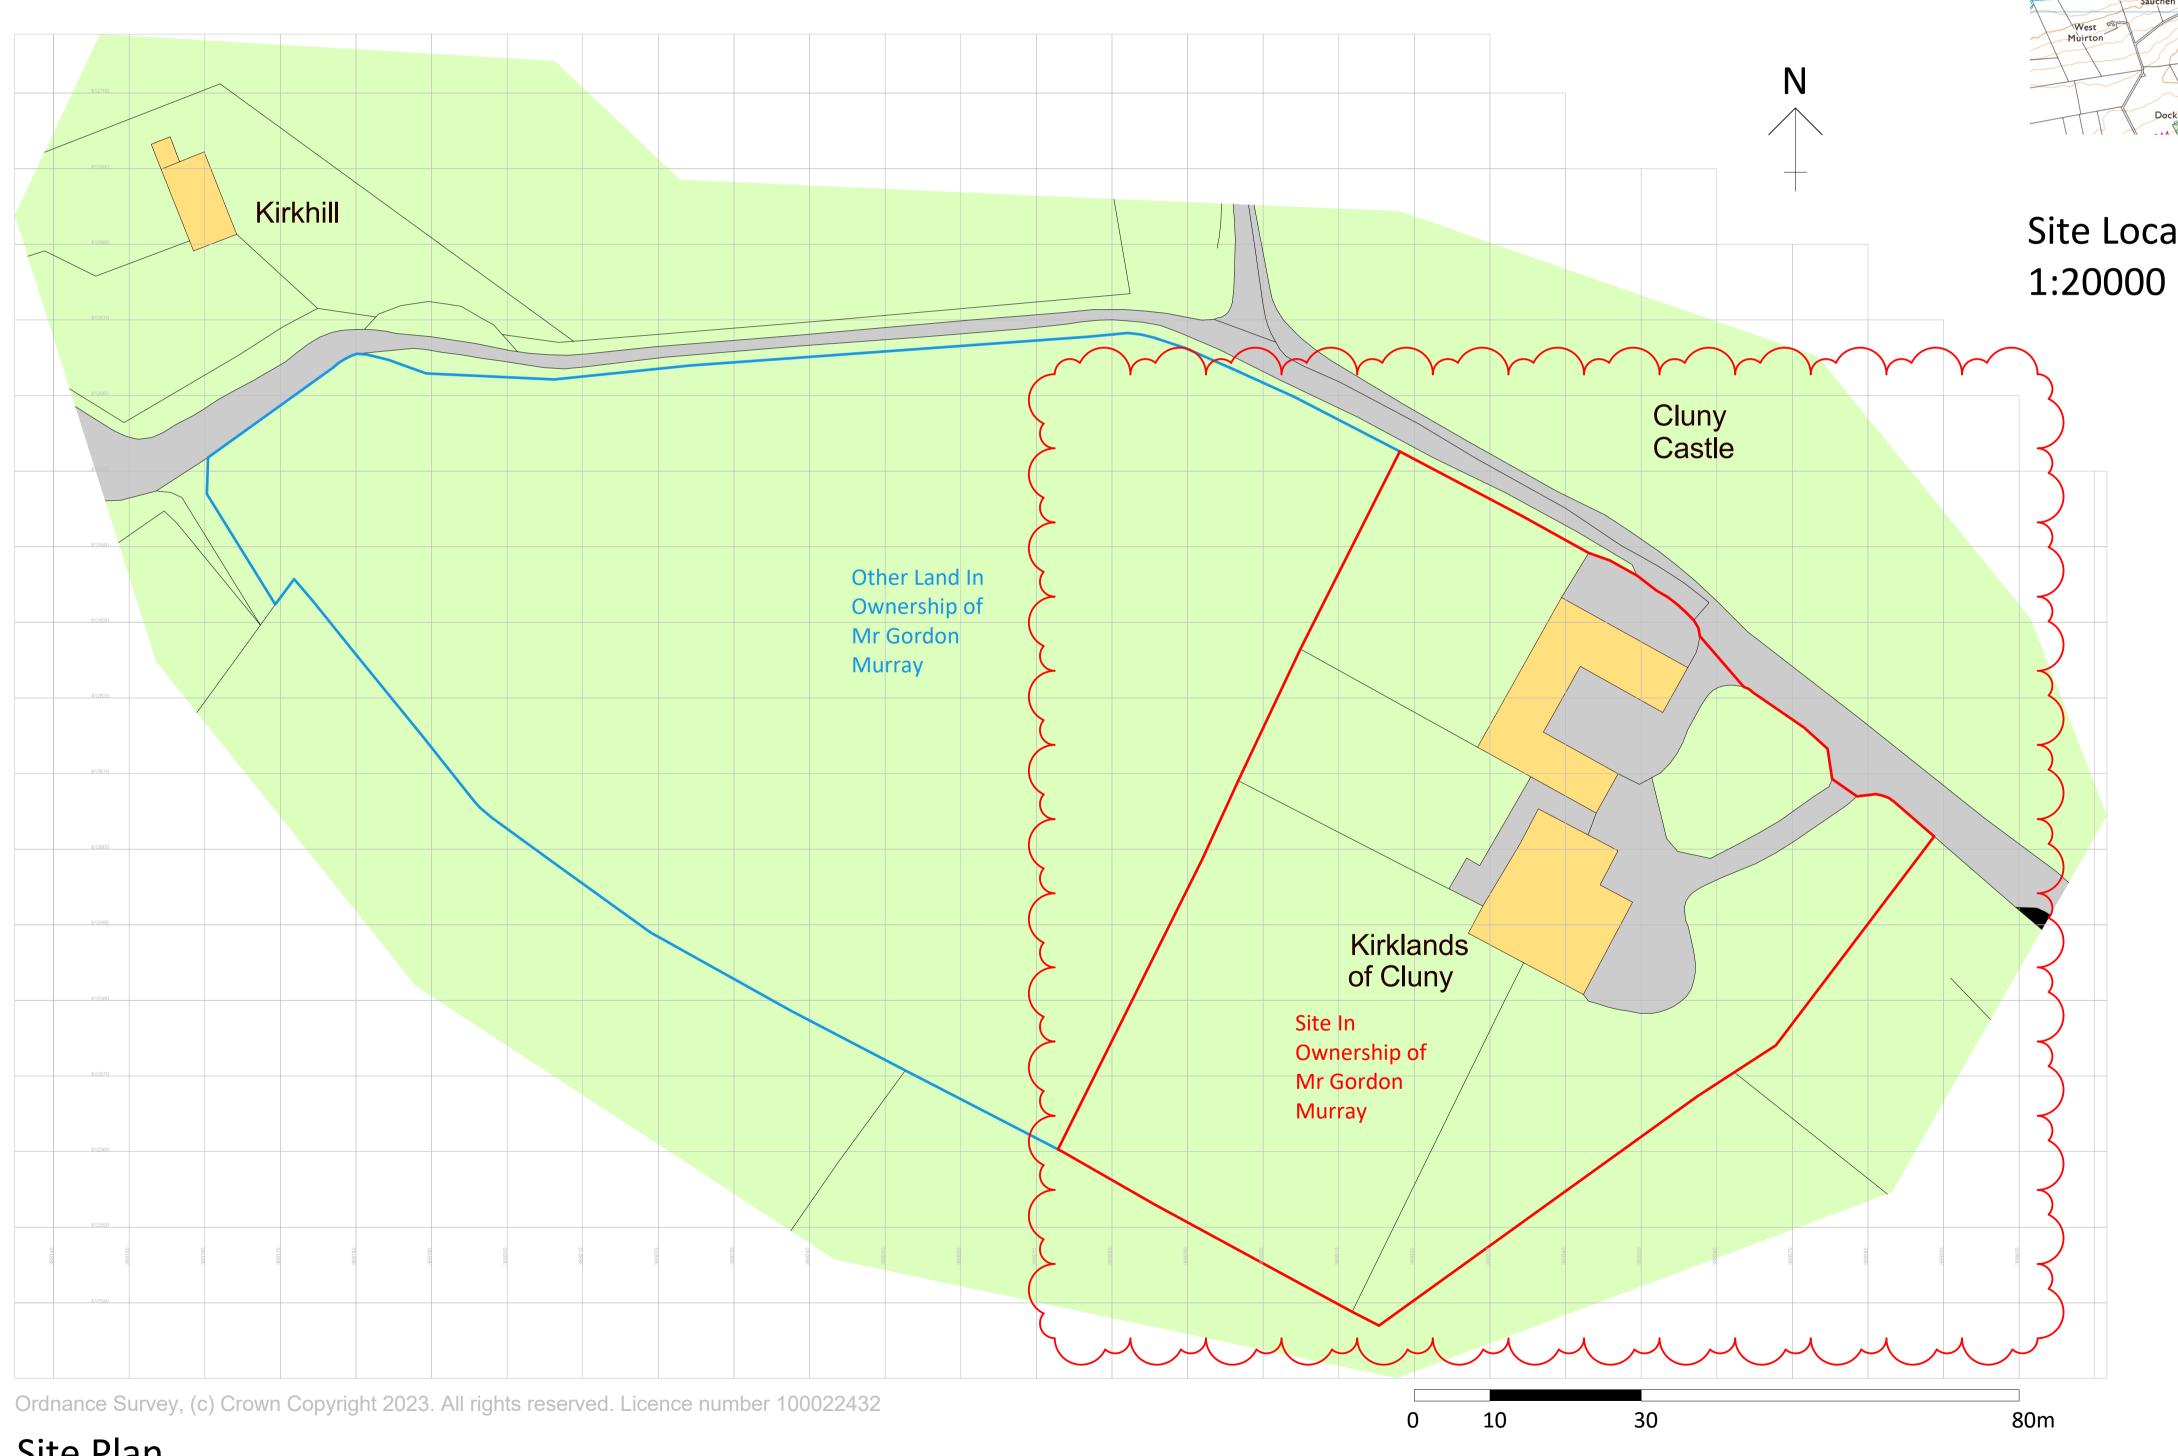

Site Plan 1:500